
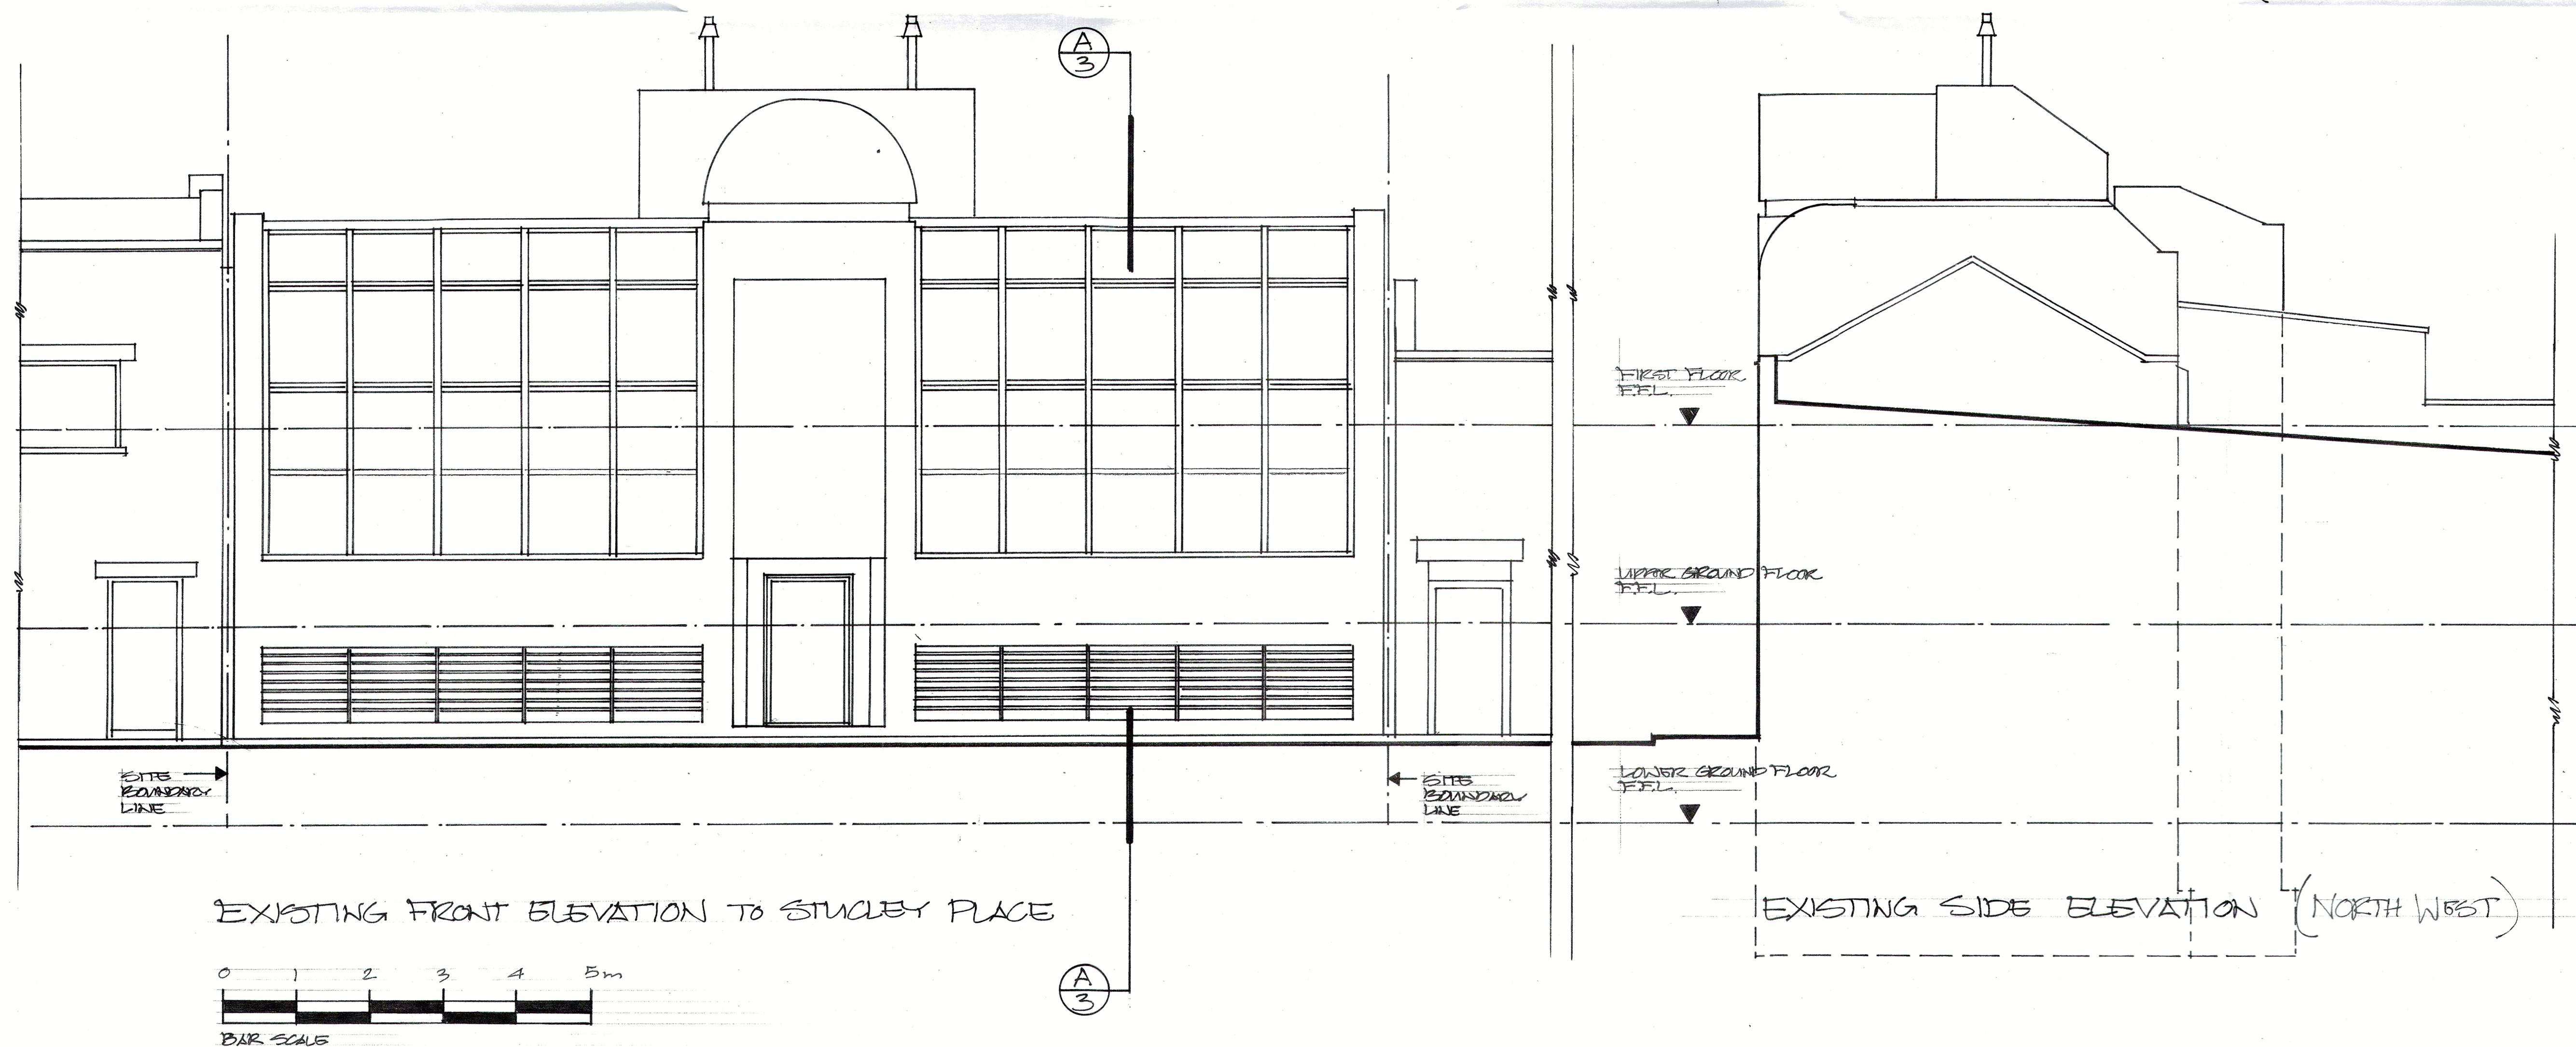


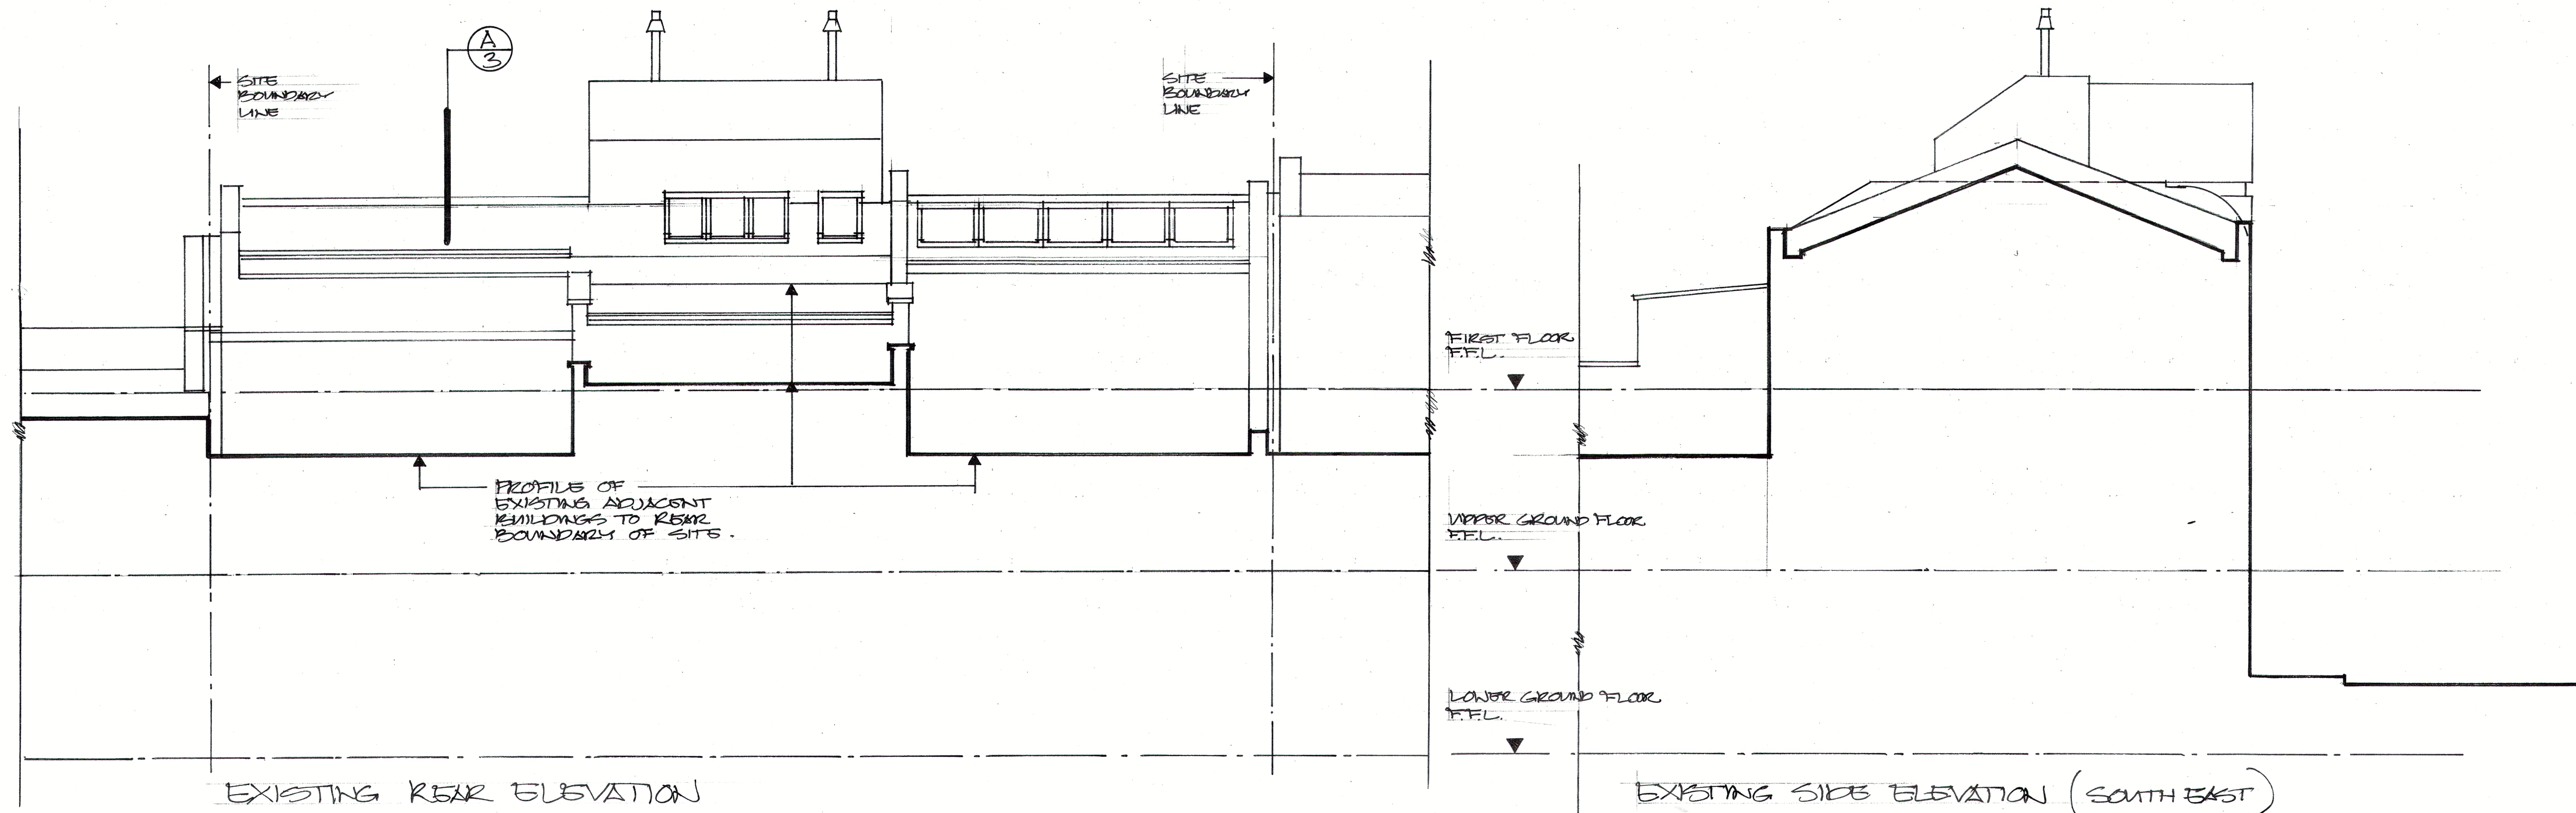

DATE	REVISIONS	REV
Dec 14		
THIS DRAWING IS THE COPYRIGHT OF THE ARCHITECT AND SHOULD NOT BE REPRODUCED WITHOUT WRITTEN CONSENT. DO NOT SCALE FROM THIS DRAWING. ONLY FIGURED DIMENSIONS SHOULD BE REFERRED TO. ANY DISCREPANCIES SHOULD BE REPORTED TO THE ARCHITECT IMMEDIATELY.		
PROJECT		
12-13 STUCLEY PLACE		
LONDON NW1 8NS		
DRAWING		
EXISTING ELEVATION		
DATE: Dec 14 DEL: 385 COMPUTER:		
SCALE: 1:50 DWG. No.: 11015-002 REV. No.:		
17 BONNY STREET LONDON NW1 9PE TEL: 020 7424 0122 FAX: 020 7424 0133 e-mail: info@transformation-architects.co.uk		