


DO NOT SCALE THIS DRAWING ALL DIMENSIONS MUST BE CHECKED ON SITE
INFORM THE ARCHITECT OF ANY DISCREPANCIES PRIOR TO CONSTRUCTION

KEY PLAN

01

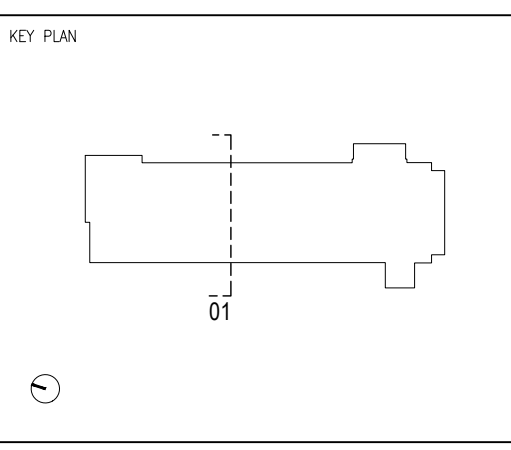

NOTES

SIGNIFICANT HEALTH, SAFETY & ENVIRONMENTAL INFORMATION RELATING TO CDM

HEALTH:

SAFETY:

ENVIRONMENTAL:

IT IS ASSUMED THAT ALL WORKS WILL BE CARRIED OUT BY A COMPETENT CONTRACTOR WORKING, WHERE APPROPRIATE, TO AN AGREED METHOD STATEMENT.

THE GENERAL ARRANGEMENT DRAWINGS COMPRISE INFORMATION FROM VARIOUS AS-BUILT SOURCES:

BASEMENT LAYOUT TAKEN FROM DRAWING: COMPLEX DESIGN LTD DRG No 2006/EU/AS/101

GROUND FLOOR RECEPTION AND LIFT LOBBY LAYOUT TAKEN FROM DRAWING: BORAHURST LTD DRG 08041/M/100

GROUND FLOOR MARKETING SUITE INFORMATION TAKEN FROM DRAWING: M&M ELECTRICAL LTD DRG 5399/LT/00

WC LAYOUTS TAKEN FROM DRAWING: M&M ELECTRICAL LTD DRG 5278/ES/181/0

GENERAL BUILDING OUTLINE TAKEN FROM DRAWING: COMPLEX DESIGN LTD DRG: No 2006/EU/AS/102 to DRG No 2006/EU/AS/121

GRID TAKEN FROM: ARUP FRAMING PLANS OF AUGUST 1988

CLADDING TAKEN FROM: CHAMEL DRAWINGS OF FEBRUARY/MARCH 1989

FINISHED FLOOR LEVELS TO FLOORS NOT SHOWN:

F.F.L LEVEL 4 : +14.535m

F.F.L LEVEL 5 : +17.735m

F.F.L LEVEL 6 : +20.935m

F.F.L LEVEL 7 : +24.135m

F.F.L LEVEL 8 : +27.335m

F.F.L LEVEL 9 : +30.535m

F.F.L LEVEL 10 : +33.735m

F.F.L LEVEL 11 : +36.935m

F.F.L LEVEL 12 : +40.135m

F.F.L LEVEL 13 : +43.335m

REV	DATE	DESCRIPTION	DRN	CHK	DRAWING TITLE
P01	19.12.14	PLANNING SUBMISSION		GJC HP	ENLARGED SECTION EXISTING CHANGE OF USE OFFICE TO RETAIL

SCALE 1:50

A1 SHEET

STATUS
PLANNING

DRAWING NO
2653-JW-207

REV
P01

CLIENT
THE BRITISH LAND COMPANY PLC

PROJECT
338 EUSTON ROAD
LONDON NW1 3BT

jestico + whites

1 Cobourg Street London NW1 2HP
t +44 (0) 20 7380 0202 f +44 (0) 20 7380 0222 w jesticoandwhites.com

architecture + interior design london + prague

©2014 jestico + whites. all rights reserved