


This drawing is the property of Design Venue Limited. Complete and design files are removed by hand and the drawing is bound on the condition that it is not copied, altered, reproduced, or in part without the written consent of Design Venue Limited. DO NOT SCALE UP THIS DRAWING. Figures are given to three significant figures unless otherwise stated. The drawing is to be read with the specification and any work or shop drawings. 

**wetherspoon**

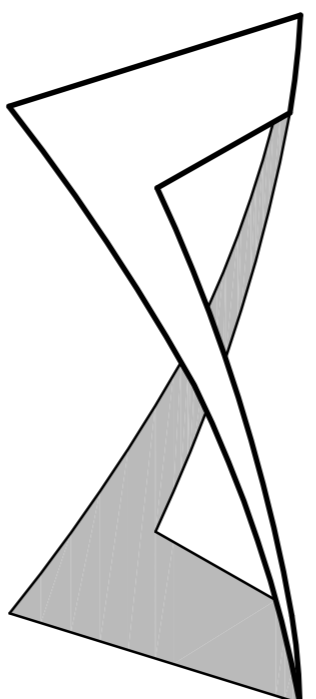

**DV ARCHITECTS**  
 Welling Court, Orbital Plaza, Cannock  
 Staffordshire WS11 0EL  
 Tel: 01543 404 657  
 Email: studio@designvenue.co.uk


**Shakespeare's Head,  
 West End, JDW 0239**

DRAWING TITLE  
**Proposed Staff Room  
 Layout**

SCALE  
**1:20 @ A1**  
 DATE  
**11/11/2014**  
 DRAWN BY  
**RR**  
 CHECKED BY  
**EL**

STATUS  
**PRELIMINARY**

JOB NO. **665** DWG-NO. **101** REV. **A**

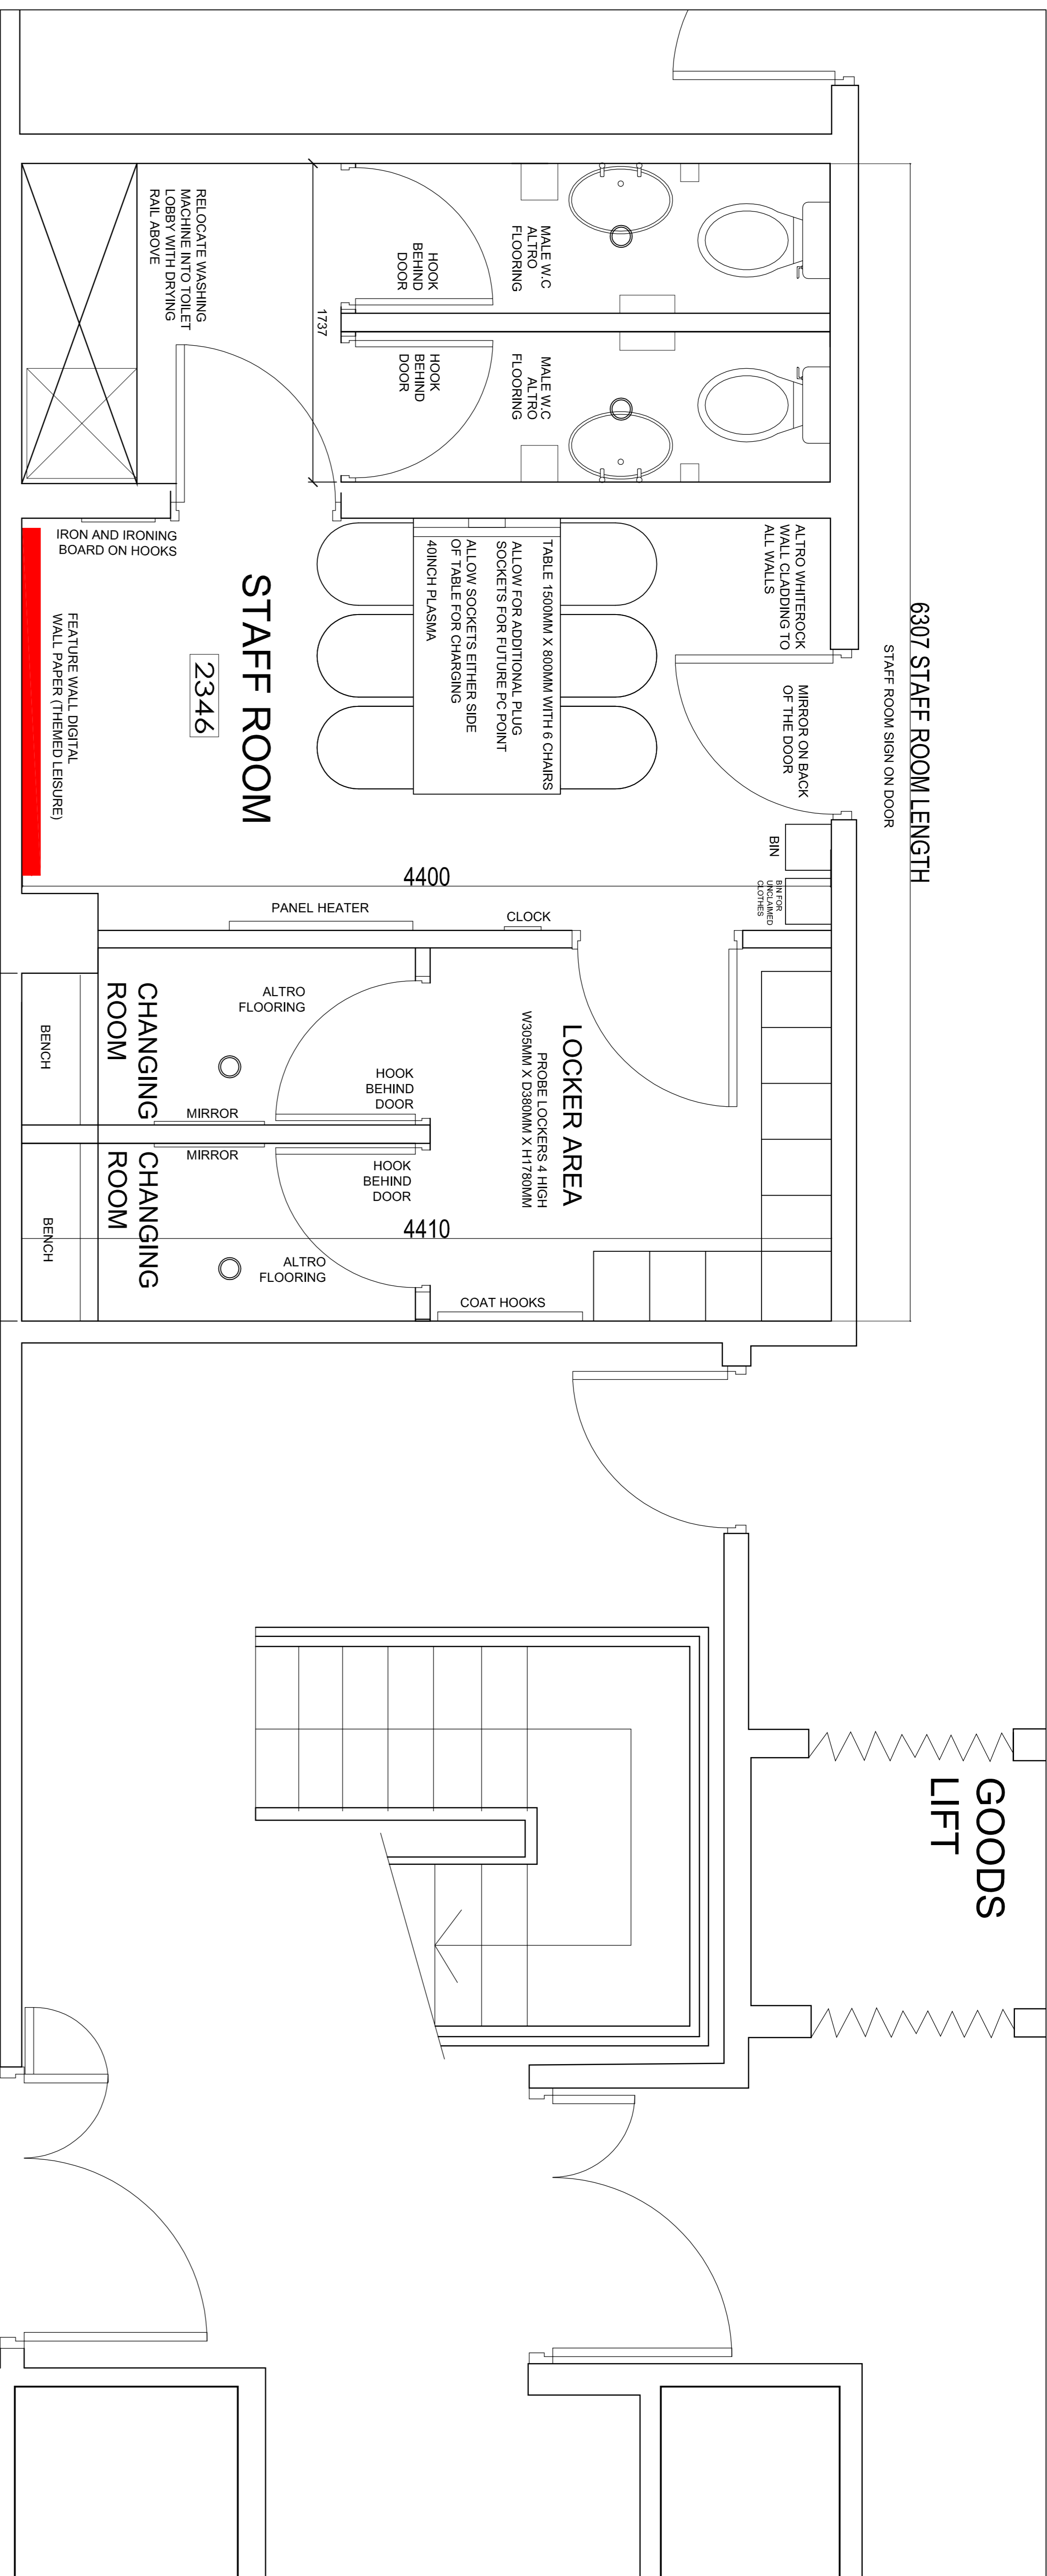

**COLD STORE**

**WINE & SPIRITS STORE**

- OVERALL AREA  
28 SQM / 301 SQ FT
- STAFF ROOM AREA  
10 SQM / 107 SQ FT
- WC  
8 SQM / 86 SQ FT
- CHANGING  
5 SQM / 53 SQ FT

NOTE  
 THE STAFF ROOM IS SMALLER THAN  
 JDW STANDARD DUE TO FITTING  
 WITHIN AN EXISTING SPACE

- Notes:
- Staff Room - standard JDW specification
  - New lockers - mount off floor
  - More power sockets
  - Improve ventilation
  - New ceiling tiles use existing grid
  - Feature wall
  - map of London with pubs on
  - Washing machine to be relocated into toilet lobby with drying rail above
  - Changing room to be created in room next to staff room
  - New lockers to be mounted off floor
  - Wifi extension