



Existing Section F - F

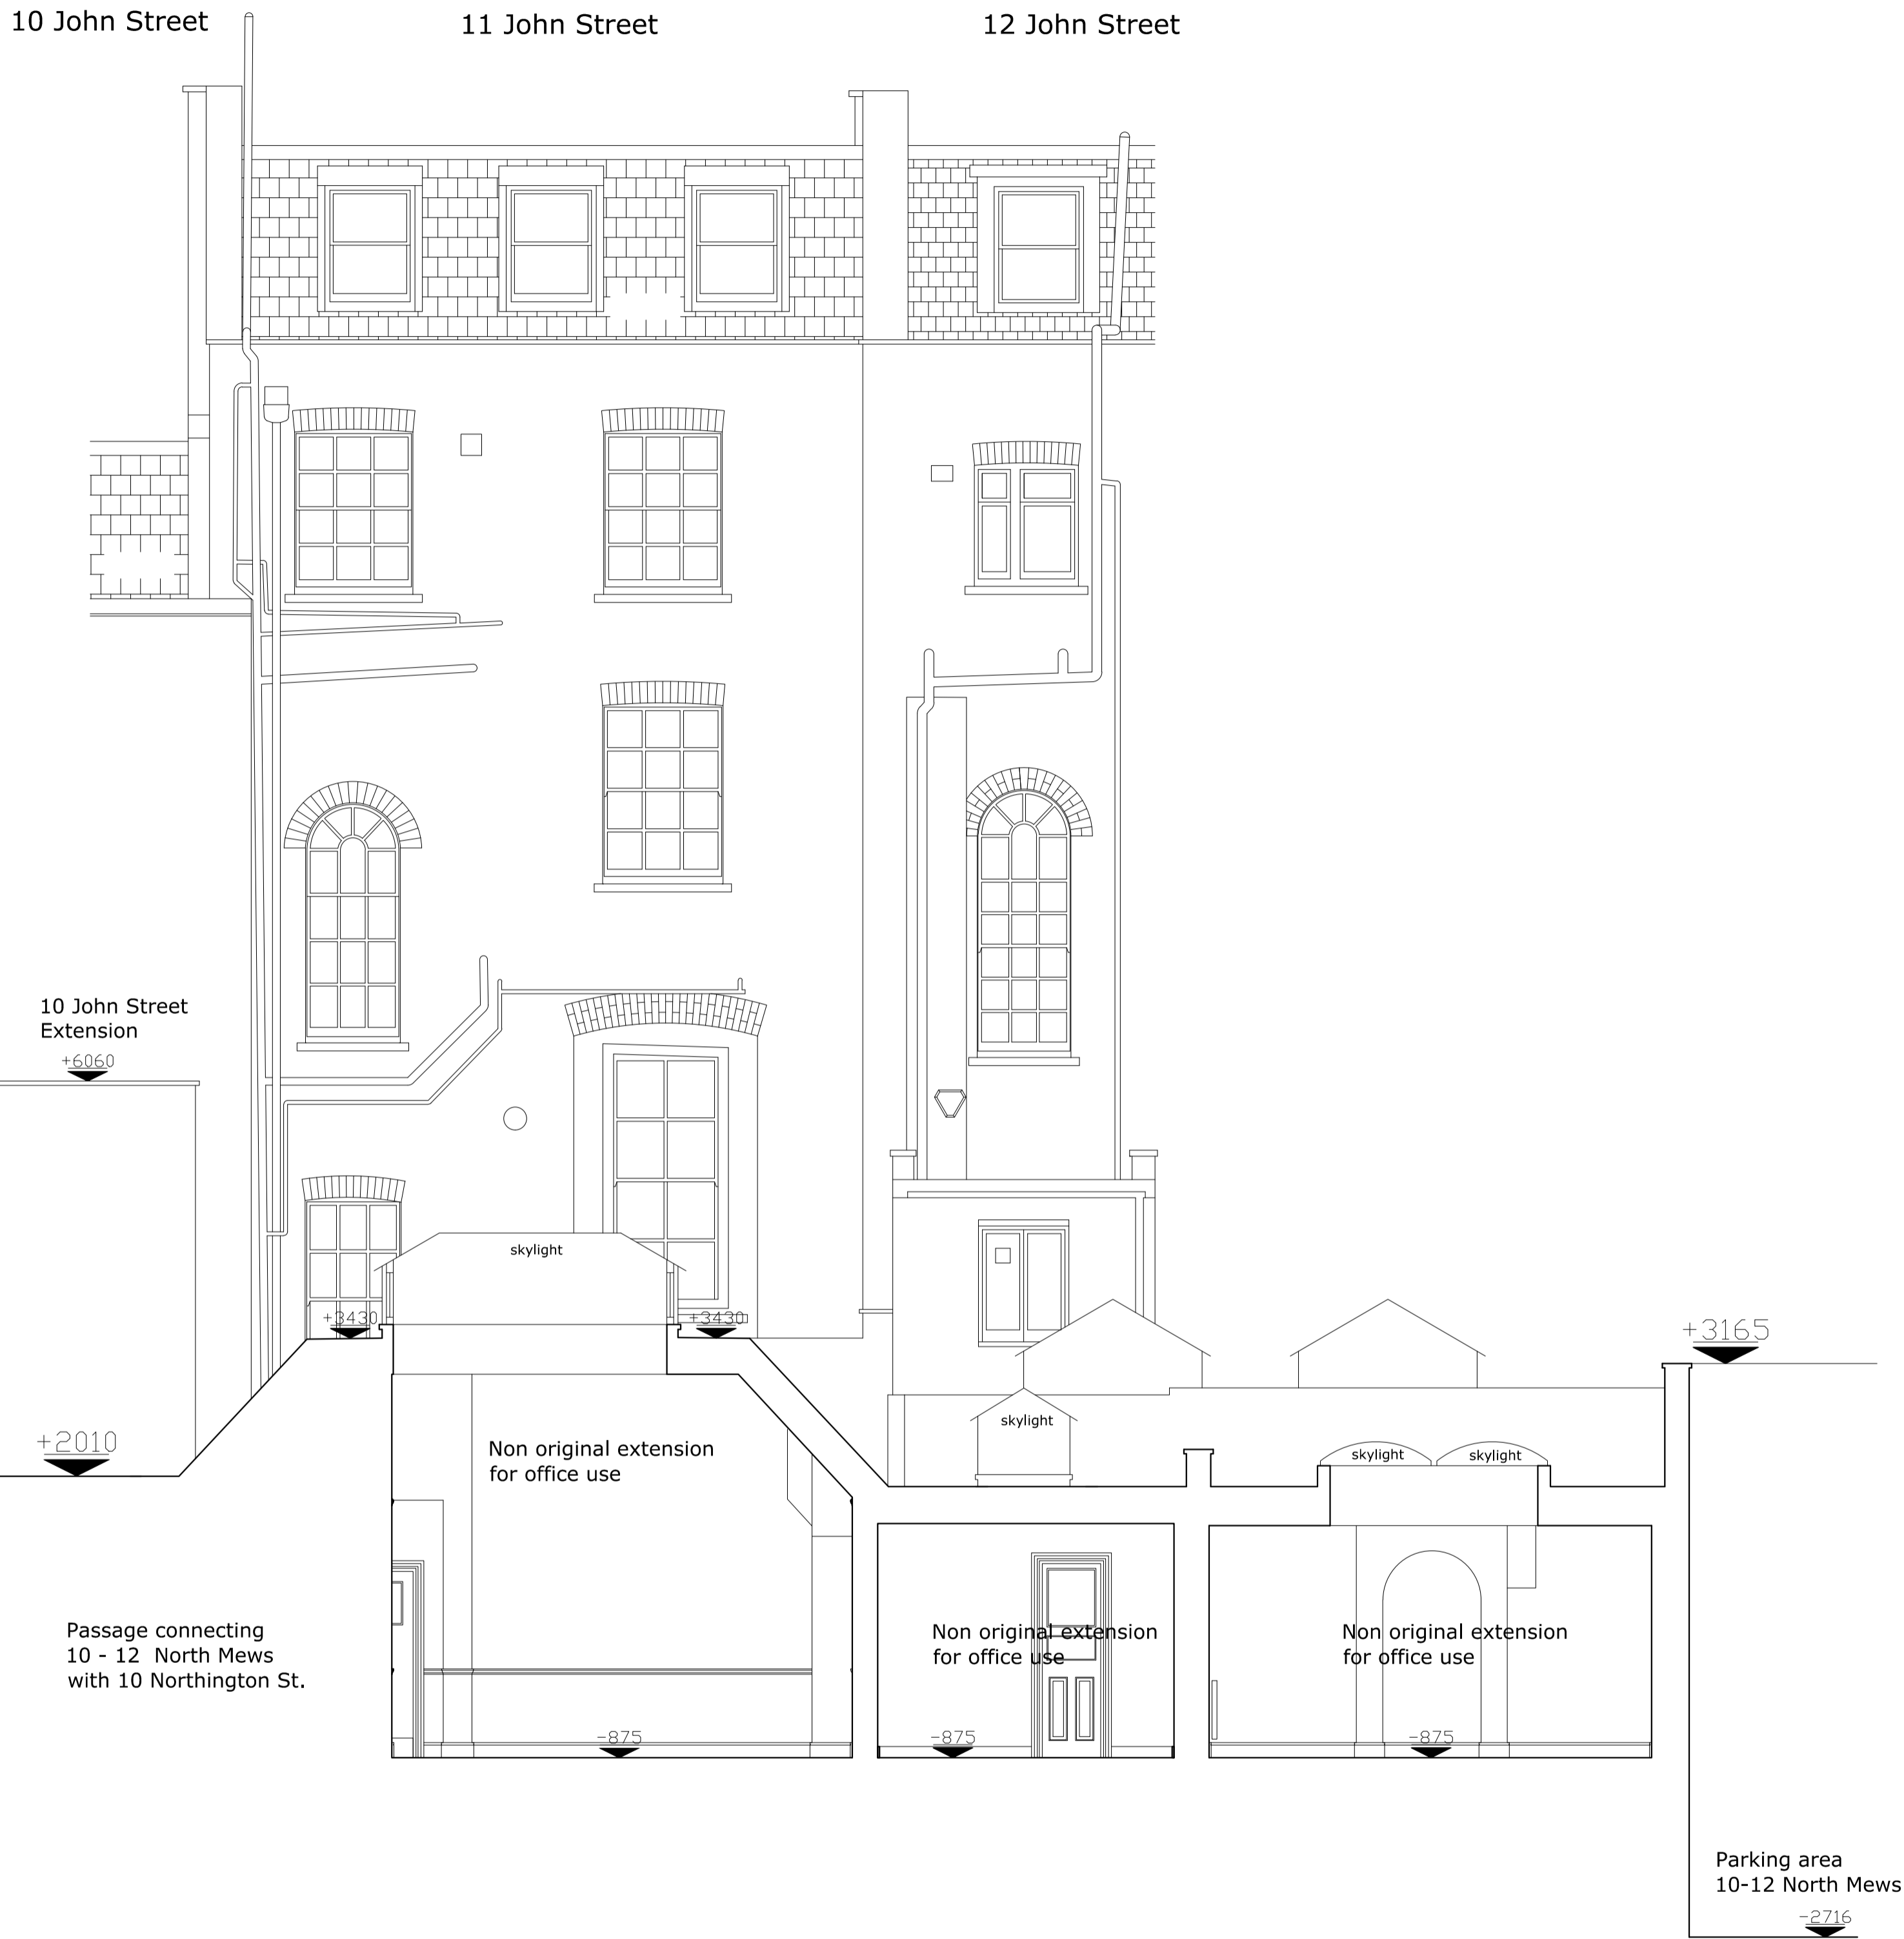

Existing Section G- G

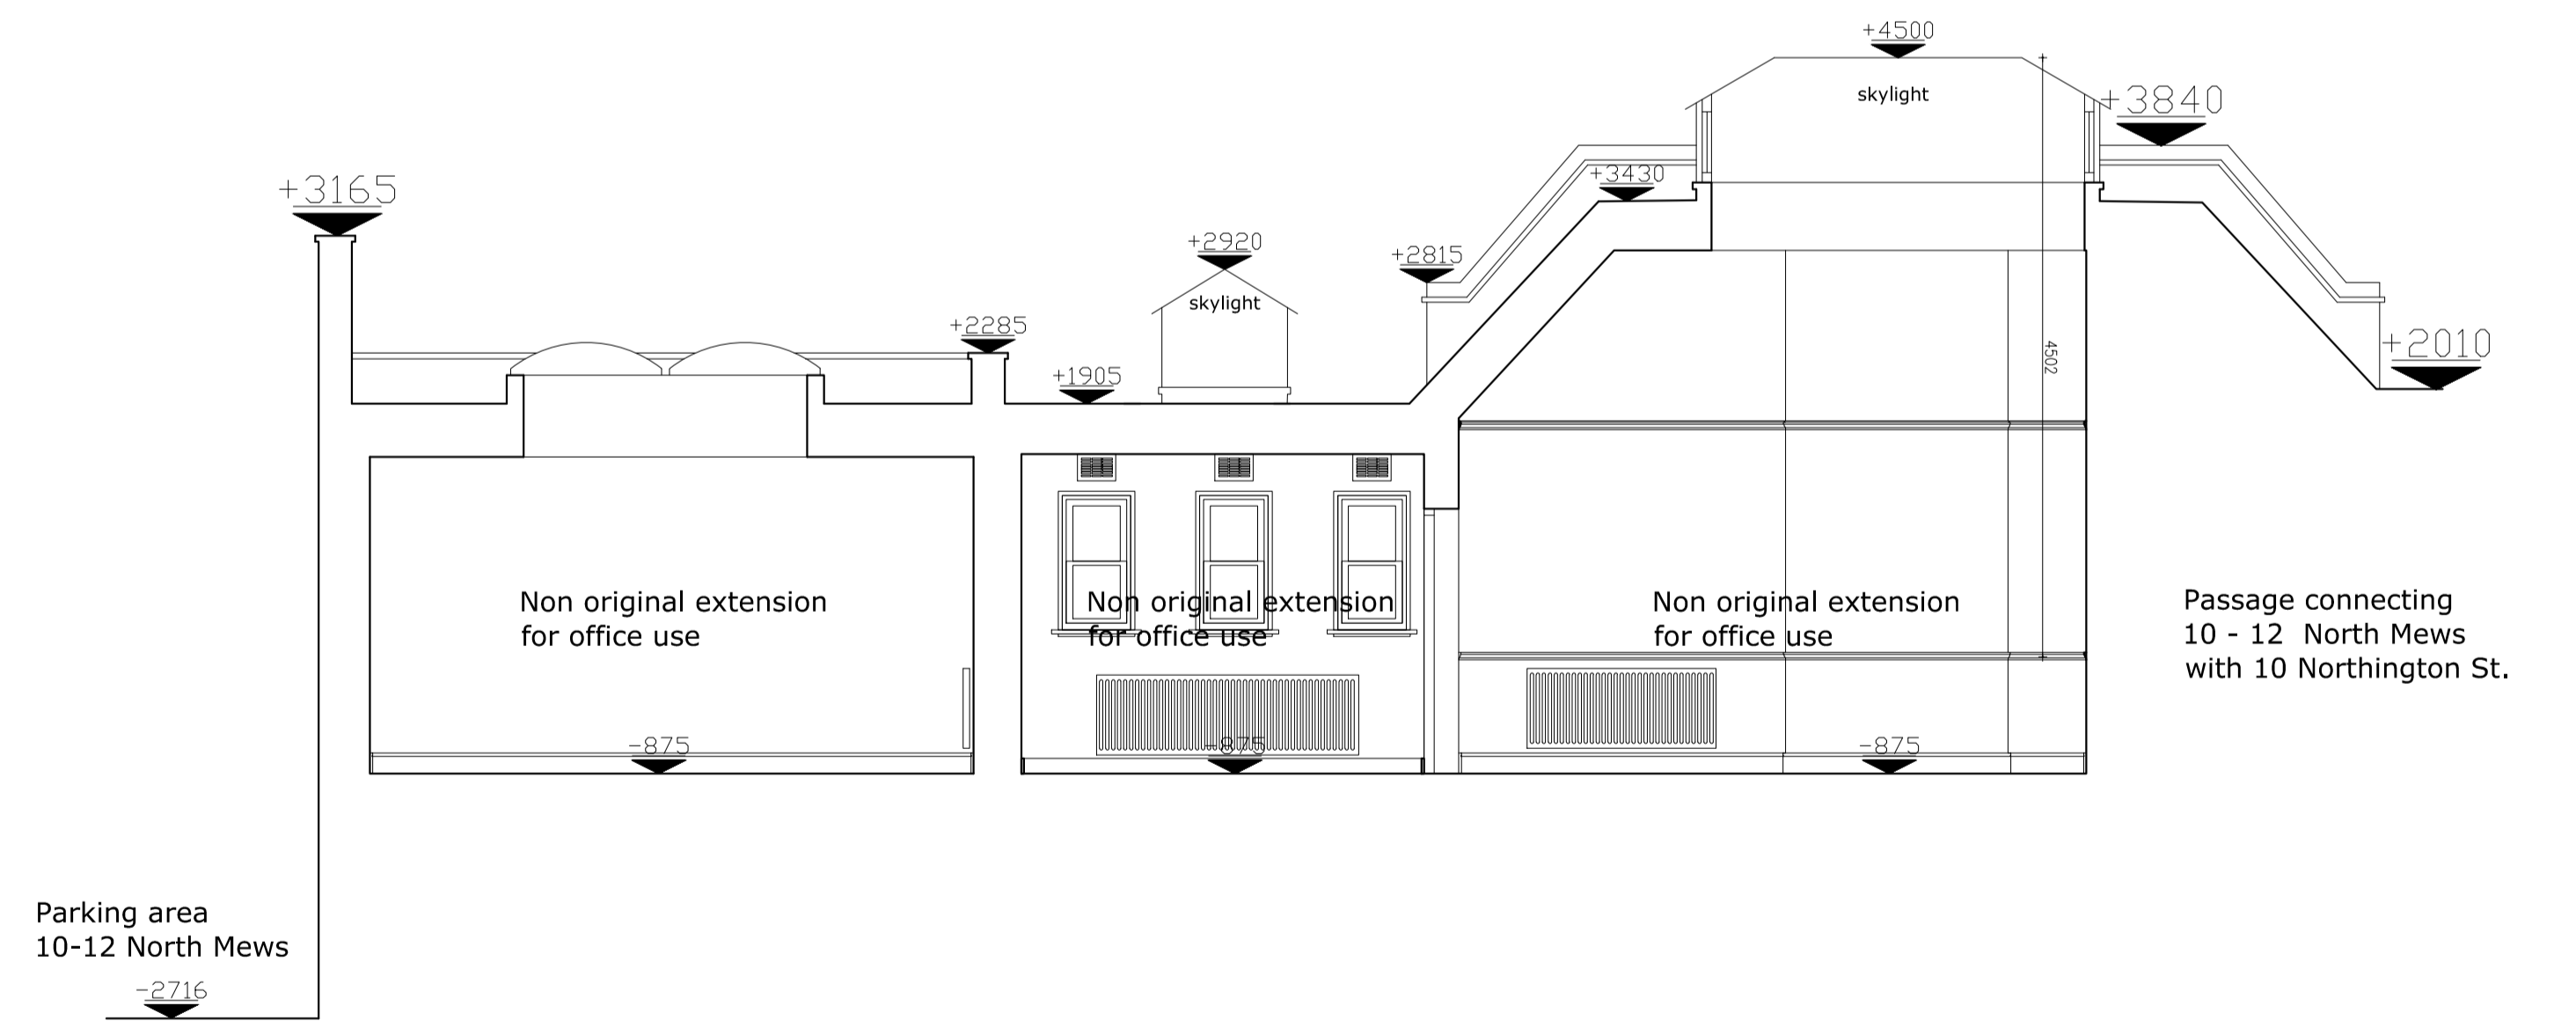

0 200 400 CM

Existing Sections F, G
 Scale - 1:50@ A1
 Drawing No 10
 Revision B

Mr. Ian Rosenfeld & Ms. Marianna Segato
 The Clock House, 11 John Street,
 Bloomsbury, London WC1N 2EB

Tamir Addadi Architecture
 51 Tabley Road
 London N7 ONB
 Tamir Addadi
 T:02076970386 info@tamiraddadi.com

Last update: 19.01.2015