


- 1 Raised 'Coram' sign
- 2 'Pears Pavilion'
- 3 Named bricks
- 4 Sponsors names on stone panel
- 5 Information Stele

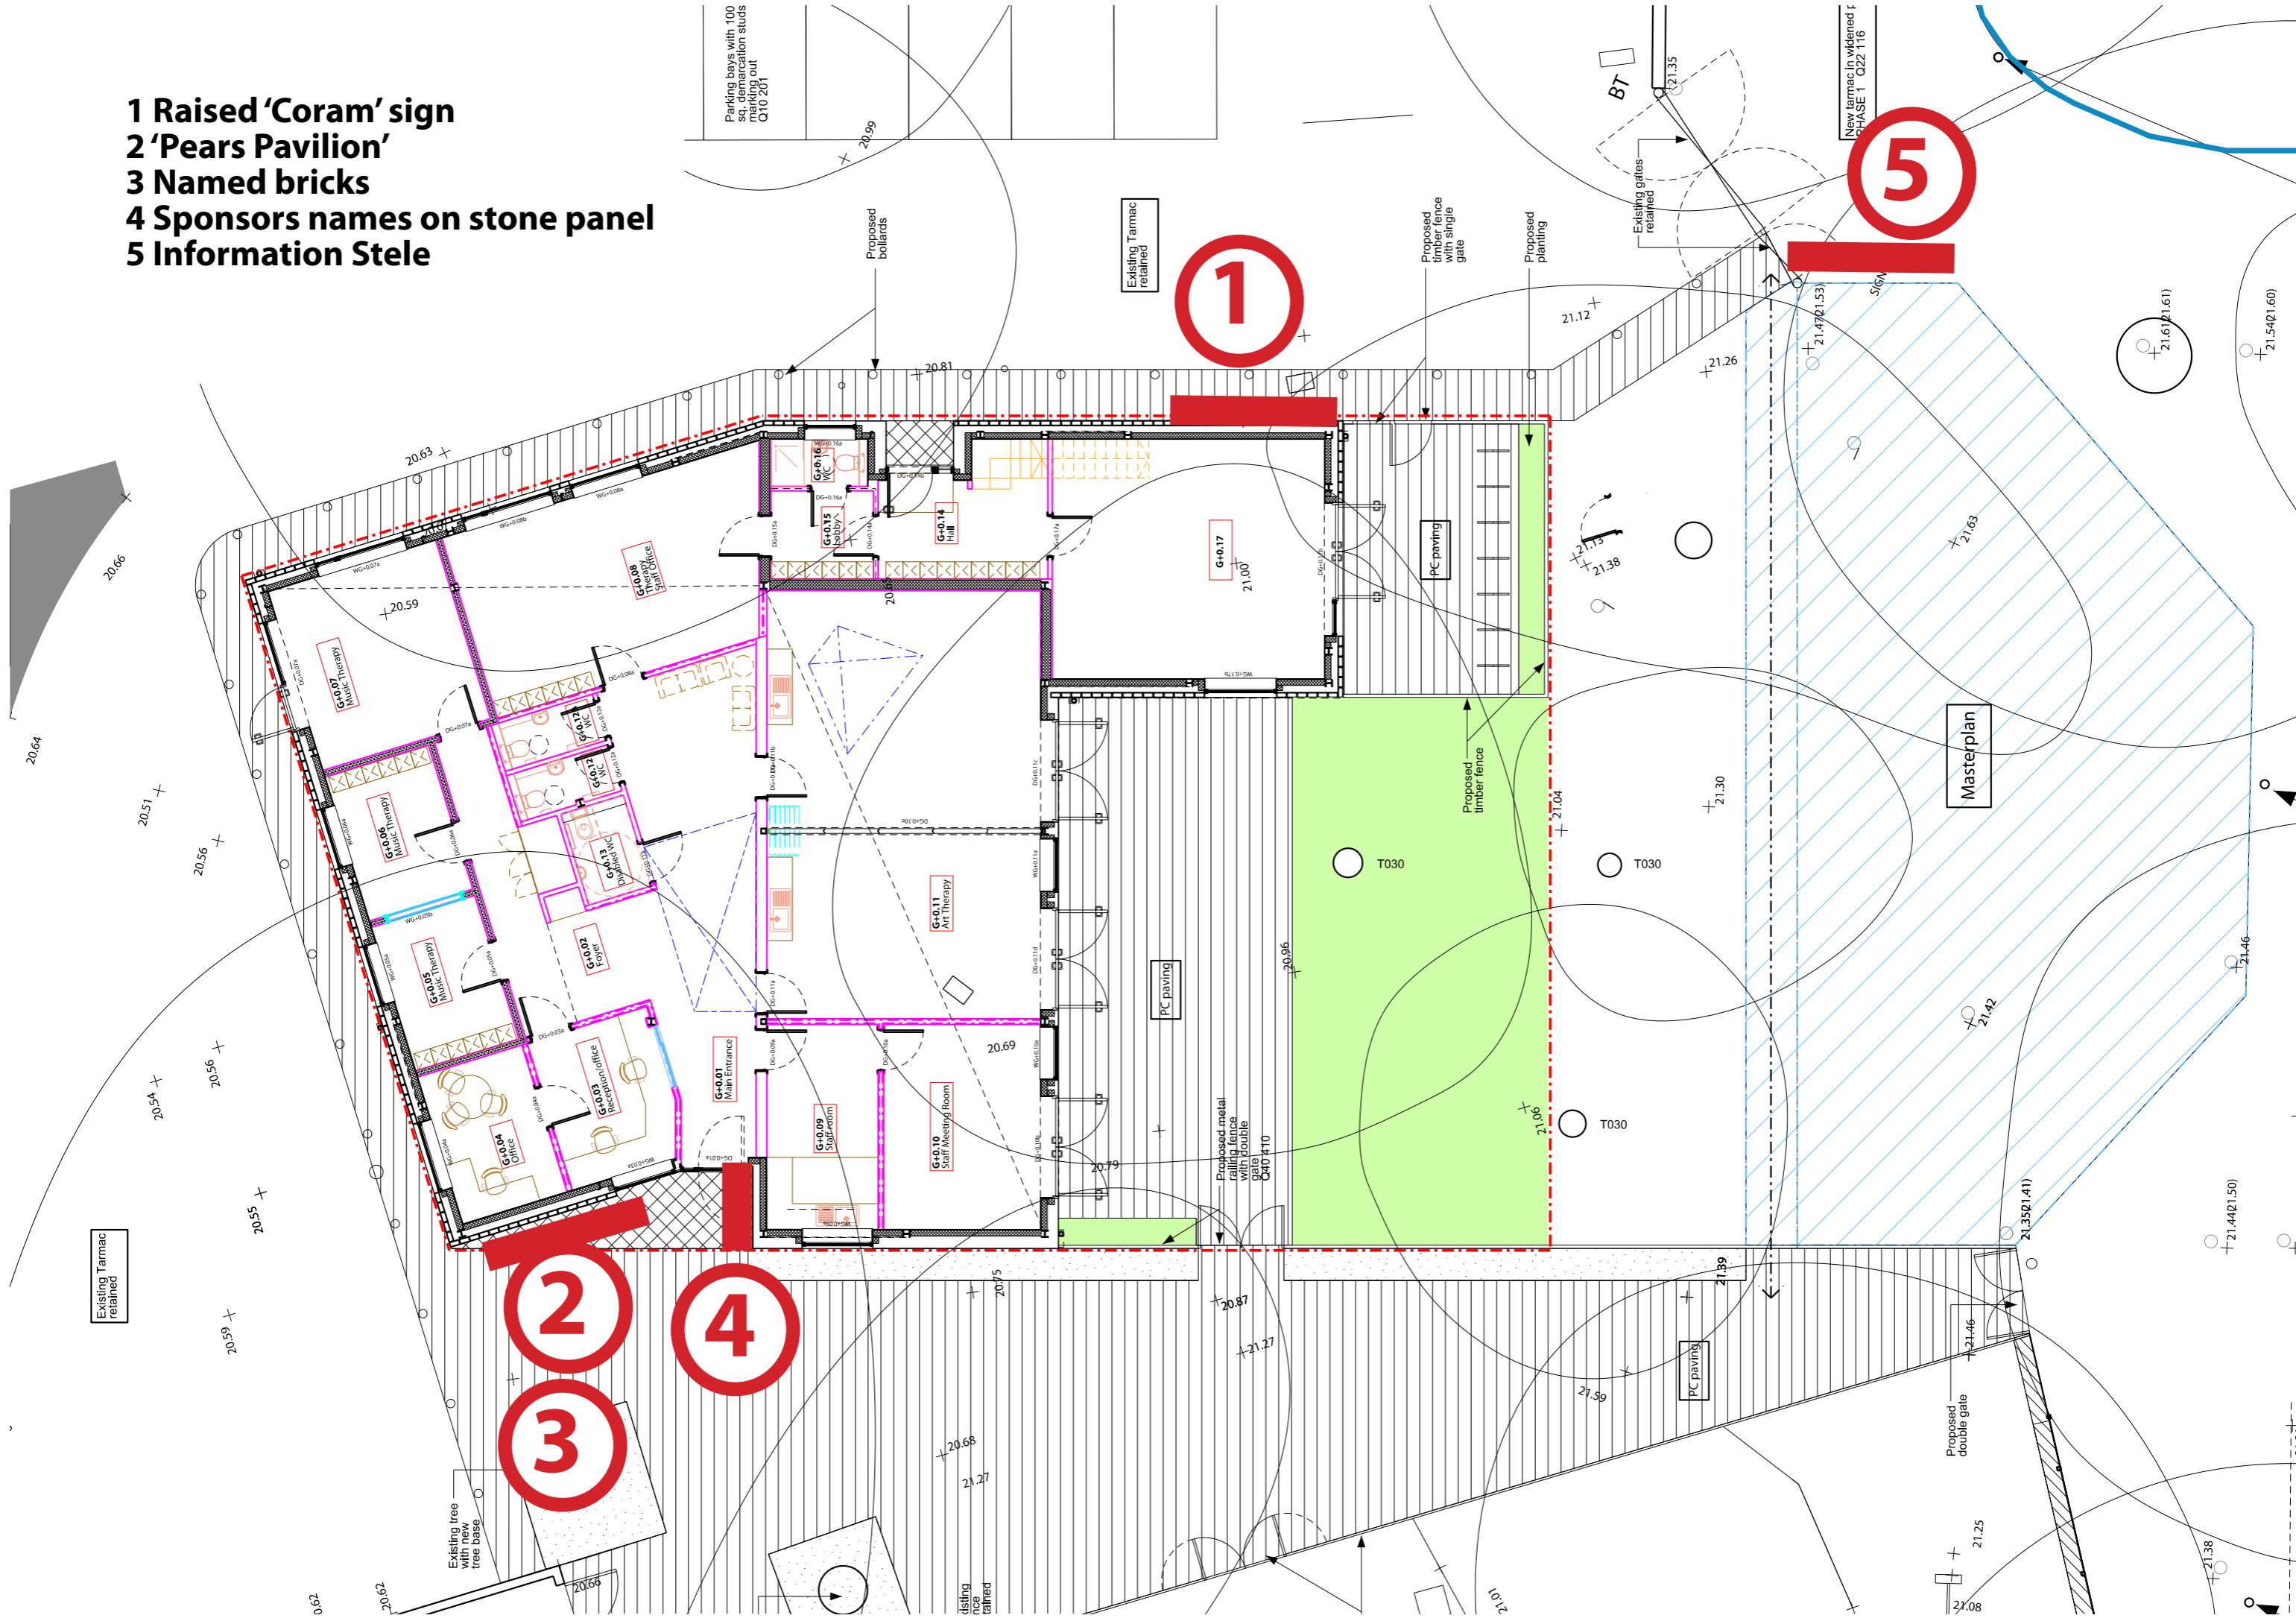

1

5

2

3

4

Masterplan

Existing Tarmac retained

Existing Tarmac retained

New tarmac to widened f... PHASE 1 Q22 T16

Parking bays with 100 eq. illumination studs and light cut C10 201

Proposed bollards

Proposed timber fence with single gate

Proposed planting

Existing gates retained

PC paving

PC paving

Proposed metal railing fence with double gate C80 H10

Proposed timber fence

PC paving

Proposed double gate

Existing tree with new tree base

Existing rice field

North arrow