



01_Existing Elevation 01



02_Proposed Elevation 01

DO NOT SCALE OFF THIS DRAWING
ALL DIMENSIONS MUST BE CHECKED ON SITE
BEFORE THE ARCHITECT OF ANY
DISCREPANCIES PRIOR TO CONSTRUCTION
PLOT SIZE: A3

2m
1m
0m
0m 1m 2m 3m 4m 5m
Scale Bar

REVISIONS:

PETER BARBER
ARCHITECTS

173 Kings Cross Road LONDON WC1X 9BZ
T: 020 7833 4499 F: 020 7833 4999
e: enquiries@peterbarberarchitects.com

JOB: Kln Place, Gospel Oak

CLEAN: London Borough of Camden /
E C Harris

SCALE: 1/200 @ A3 DATE: 10.13
DRAWN: AB CHECKED: PB


TITLE: EXISTING & PROPOSED
ELEVATION 01
Site 1 SW Elevation from Kln Place

DRAWING NO: 116_E_01 REV: E


DO NOT SCALE OFF THIS DRAWING
ALL DIMENSIONS MUST BE CHECKED ON SITE
BEFORE THE ARCHITECT OF ANY
DISCREPANCIES PRIOR TO CONSTRUCTION
PLOT SEE A3



01_Existing Elevation 02

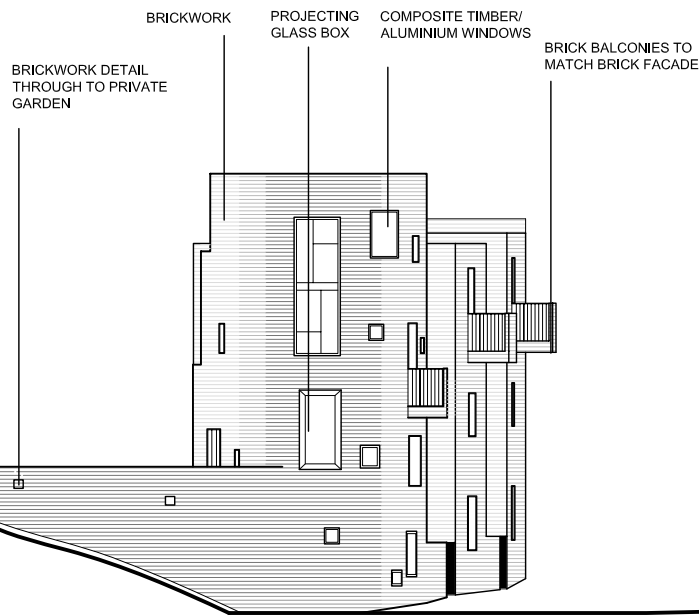

REINSTATE ORIGINAL
ENTRANCES TO GARAGE

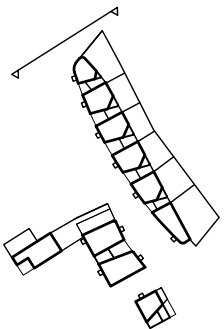

REVISIONS:

02_Proposed Elevation 02

PETER BARBER
ARCHITECTS
173 Kings Cross Road LONDON WC1X 9BZ
T:020 7833 4499 F:020 7833 4999
c@architect@peterbarberarchitects.com

Joe: Kiln Place, Gospel Oak

Client: London Borough of Camden /
E C Harris



SCALE: 1/200 @ A3 DATE: 01 14
DRAWN: AB CHECKED: PB

TITLE: EXISTING & PROPOSED
ELEVATION 02
Site 1 NW Elevation from Lambie Street



DRAWING NO: 116_E_02

REV: B



DO NOT SCALE OFF THIS DRAWING
ALL DIMENSIONS MUST BE CHECKED ON SITE
INFORM THE ARCHITECT OF ANY
DISCREPANCIES PRIOR TO CONSTRUCTION
PLOT SIZE: A3

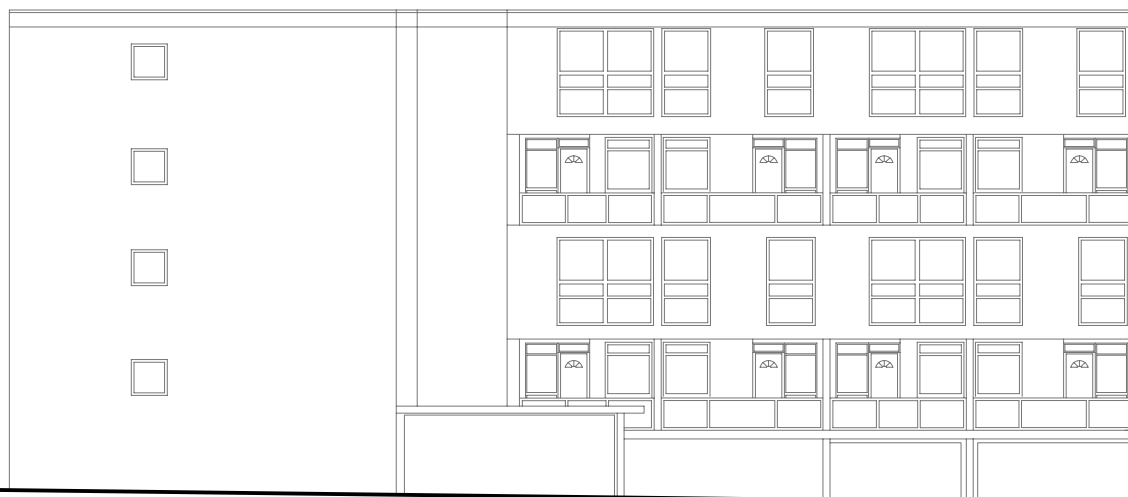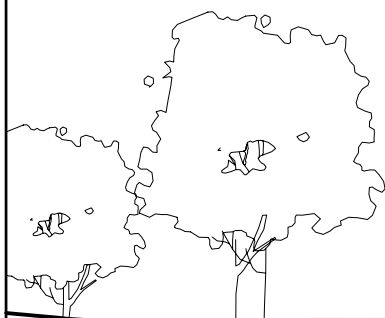

01_Existing Elevation 03

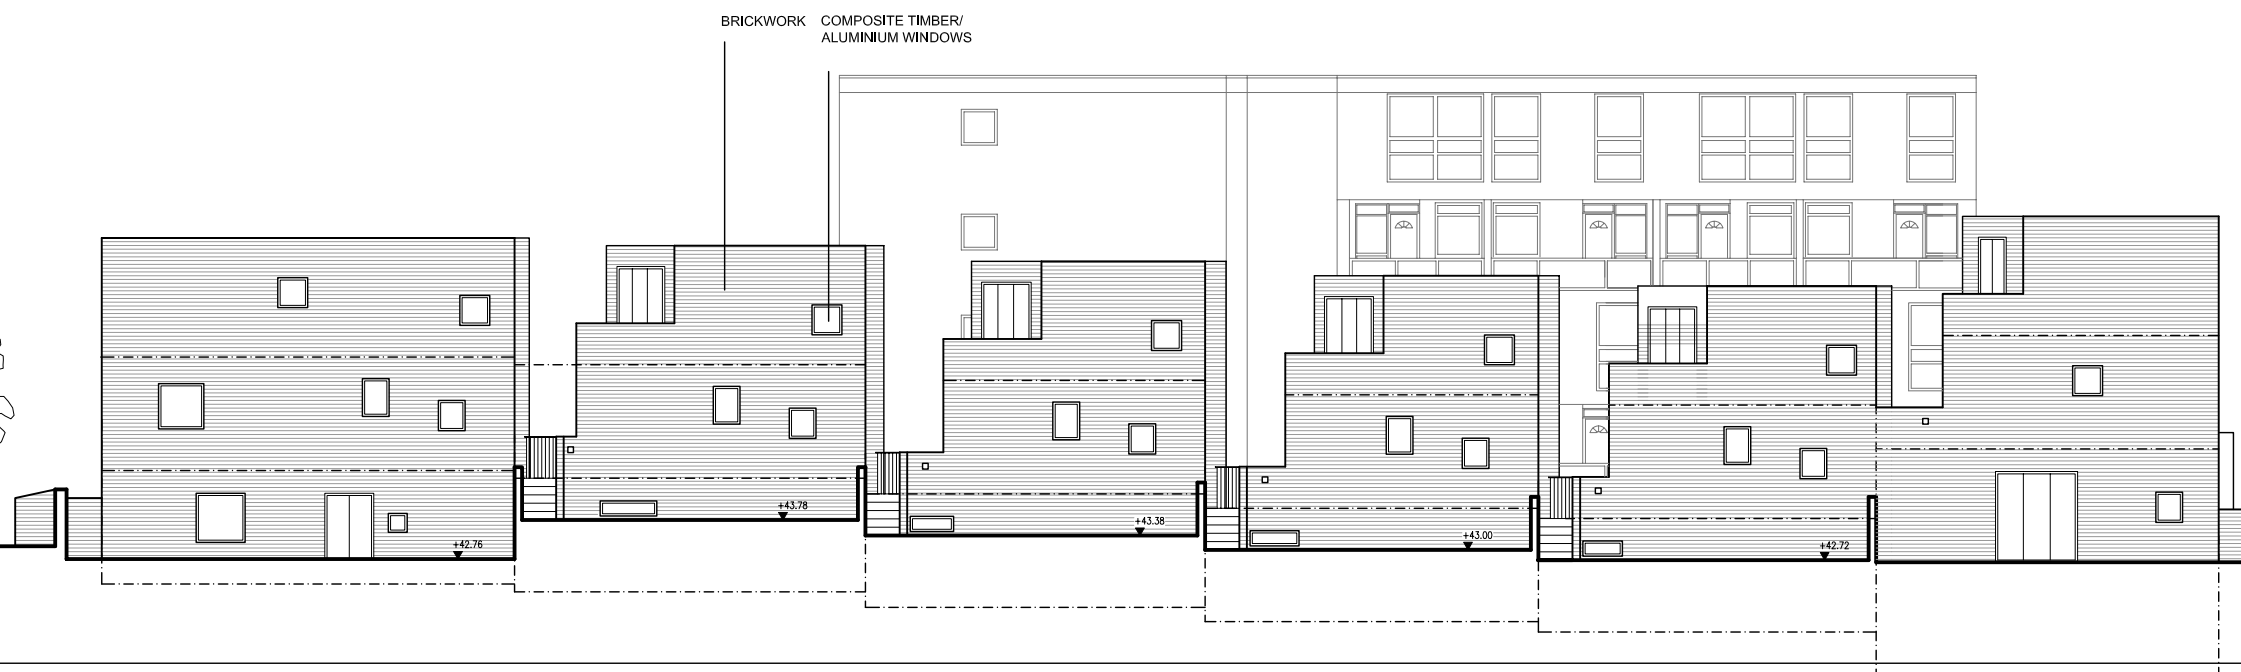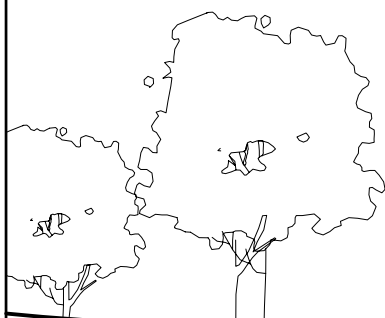

02_Proposed Elevation 03

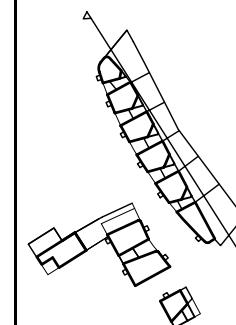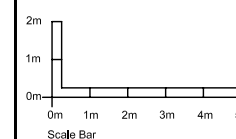

REVISIONS:

PETER BARBER
ARCHITECTS

173 Kings Cross Road LONDON WC1X 9BZ
T:020 7833 4499 F:020 7833 4999
e:architecture@peterbarberarchitects.com

Joe: Kiln Place, Gospel Oak

CLIENT: London Borough of Camden /
E C Harris


SCALE: 1/200 @ A3 DATE: 01 14
DRAWN: AB CHECKED: PB

TITLE: EXISTING & PROPOSED
ELEVATION 03
Site 1 NE Elevation from Hemingway
Close


DRAWING NO: 116_E_03

965



01_Existing Elevation 04

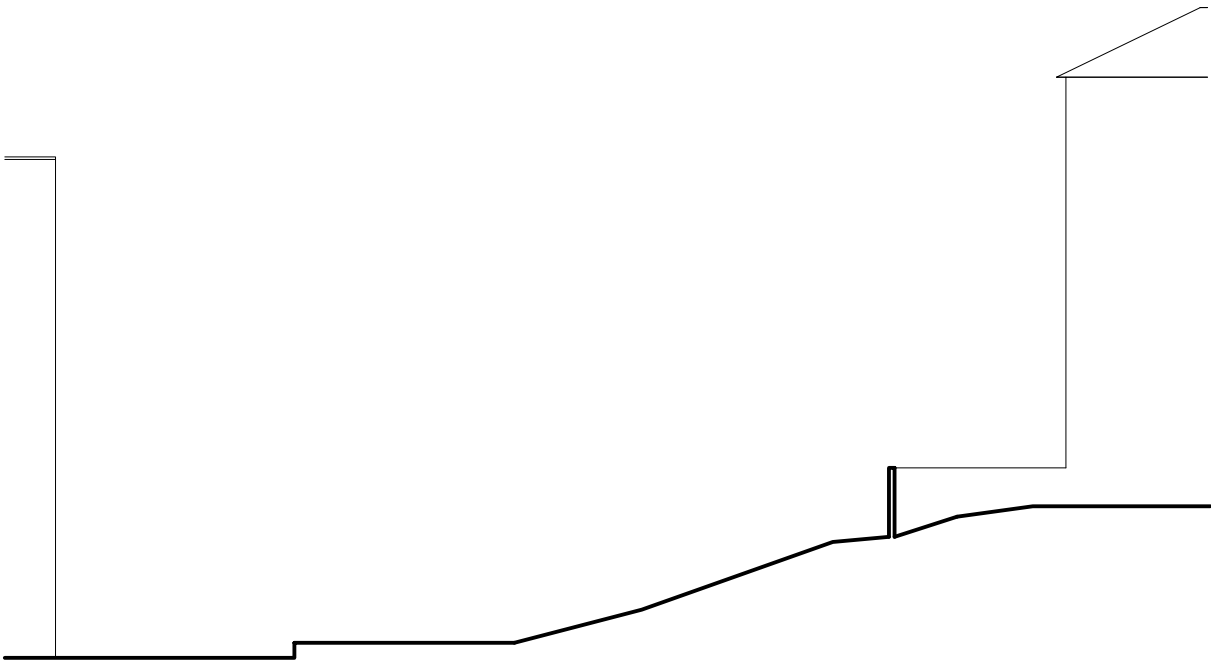

02_Proposed Elevation 04

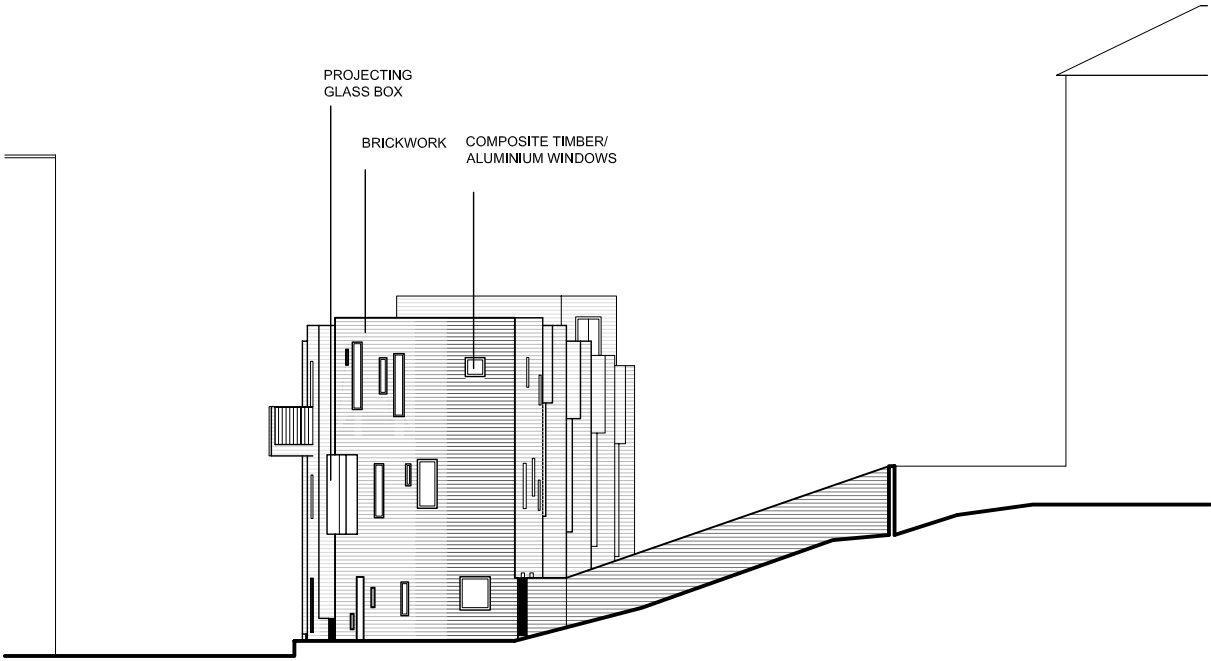

DO NOT SCALE OFF THIS DRAWING
ALL DIMENSIONS MUST BE CHECKED ON SITE
APPROXIMATE ARCHITECT OF ART
DEVELOPMENTS PRIOR TO CONSTRUCTION
PLOT SIZE: A3

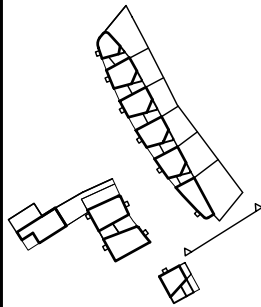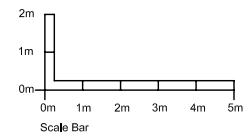

REVISIONS:

PETER BARBER
ARCHITECTS

173 Kings Cross Road LONDON WC1X 9BZ
T: 020 7833 4499 F: 020 7833 4999
e: architecture@peterbarberarchitects.com

JOE: Kiln Place, Gospel Oak

CURVE: London Borough of Camden /
E C Harris

SCALE: 1/200 @ A3 DATE: 01 14
DRAWN: AB CHECKED: PB

TITLE: EXISTING & PROPOSED
ELEVATION 04
Site 1 SE Elevation

DRAWING NO: 116_E_04

REV: B

173 KING'S CROSS ROAD
LONDON WC1X 9BZ
TEL: 020 7833 4499 FAX: 020 7833 4999

DRAWING ISSUE SHEET: Stages C - D (up to Planning Submission)



Please receive the drawings/documents listed below:

DISTRIBUTION		
LONDON BOROUGH OF CAMDEN (Julia Farr, Colin Barnes)		
EC HARRIS (Tim Preston, Yolanda Edwards, Luke Brooker)		
LONDON BOROUGH OF CAMDEN PLANNING (TBC)		
ENGINEERS (Ramboll)		
PLANNING CONSULTANTS (Quod)		
File		

DATE	ISSUE PURPOSE
17 10 13	STAGE C - DRAFT IS
31 10 13	STAGE C ISSUE
02 12 13	STAGE D - DESIGN D
11 12 13	STAGE D - DESIGN D
19 12 13	STAGE D - DESIGN D
31 01 14	STAGE D - DRAFT PL
16 07 14	REVISED SITE 1 - ST
04 08 14	REVISED SITE 1 - ST
11 08 14	REVISED SITE 1 - DE
19 08 14	PLANNING DRAWING
12 09 14	ADDITIONAL PLANNING
28 09 14	DAYLIGHT/SUNLIGHT
17 10 14	FINAL PLANNING DR
27 10 14	FOR PLANNING
20 01 15	UNIT 11 AMENDMEN

[illegible][illegible]

Key: inc = included within Stage C brochure

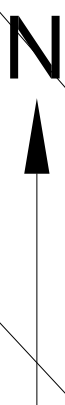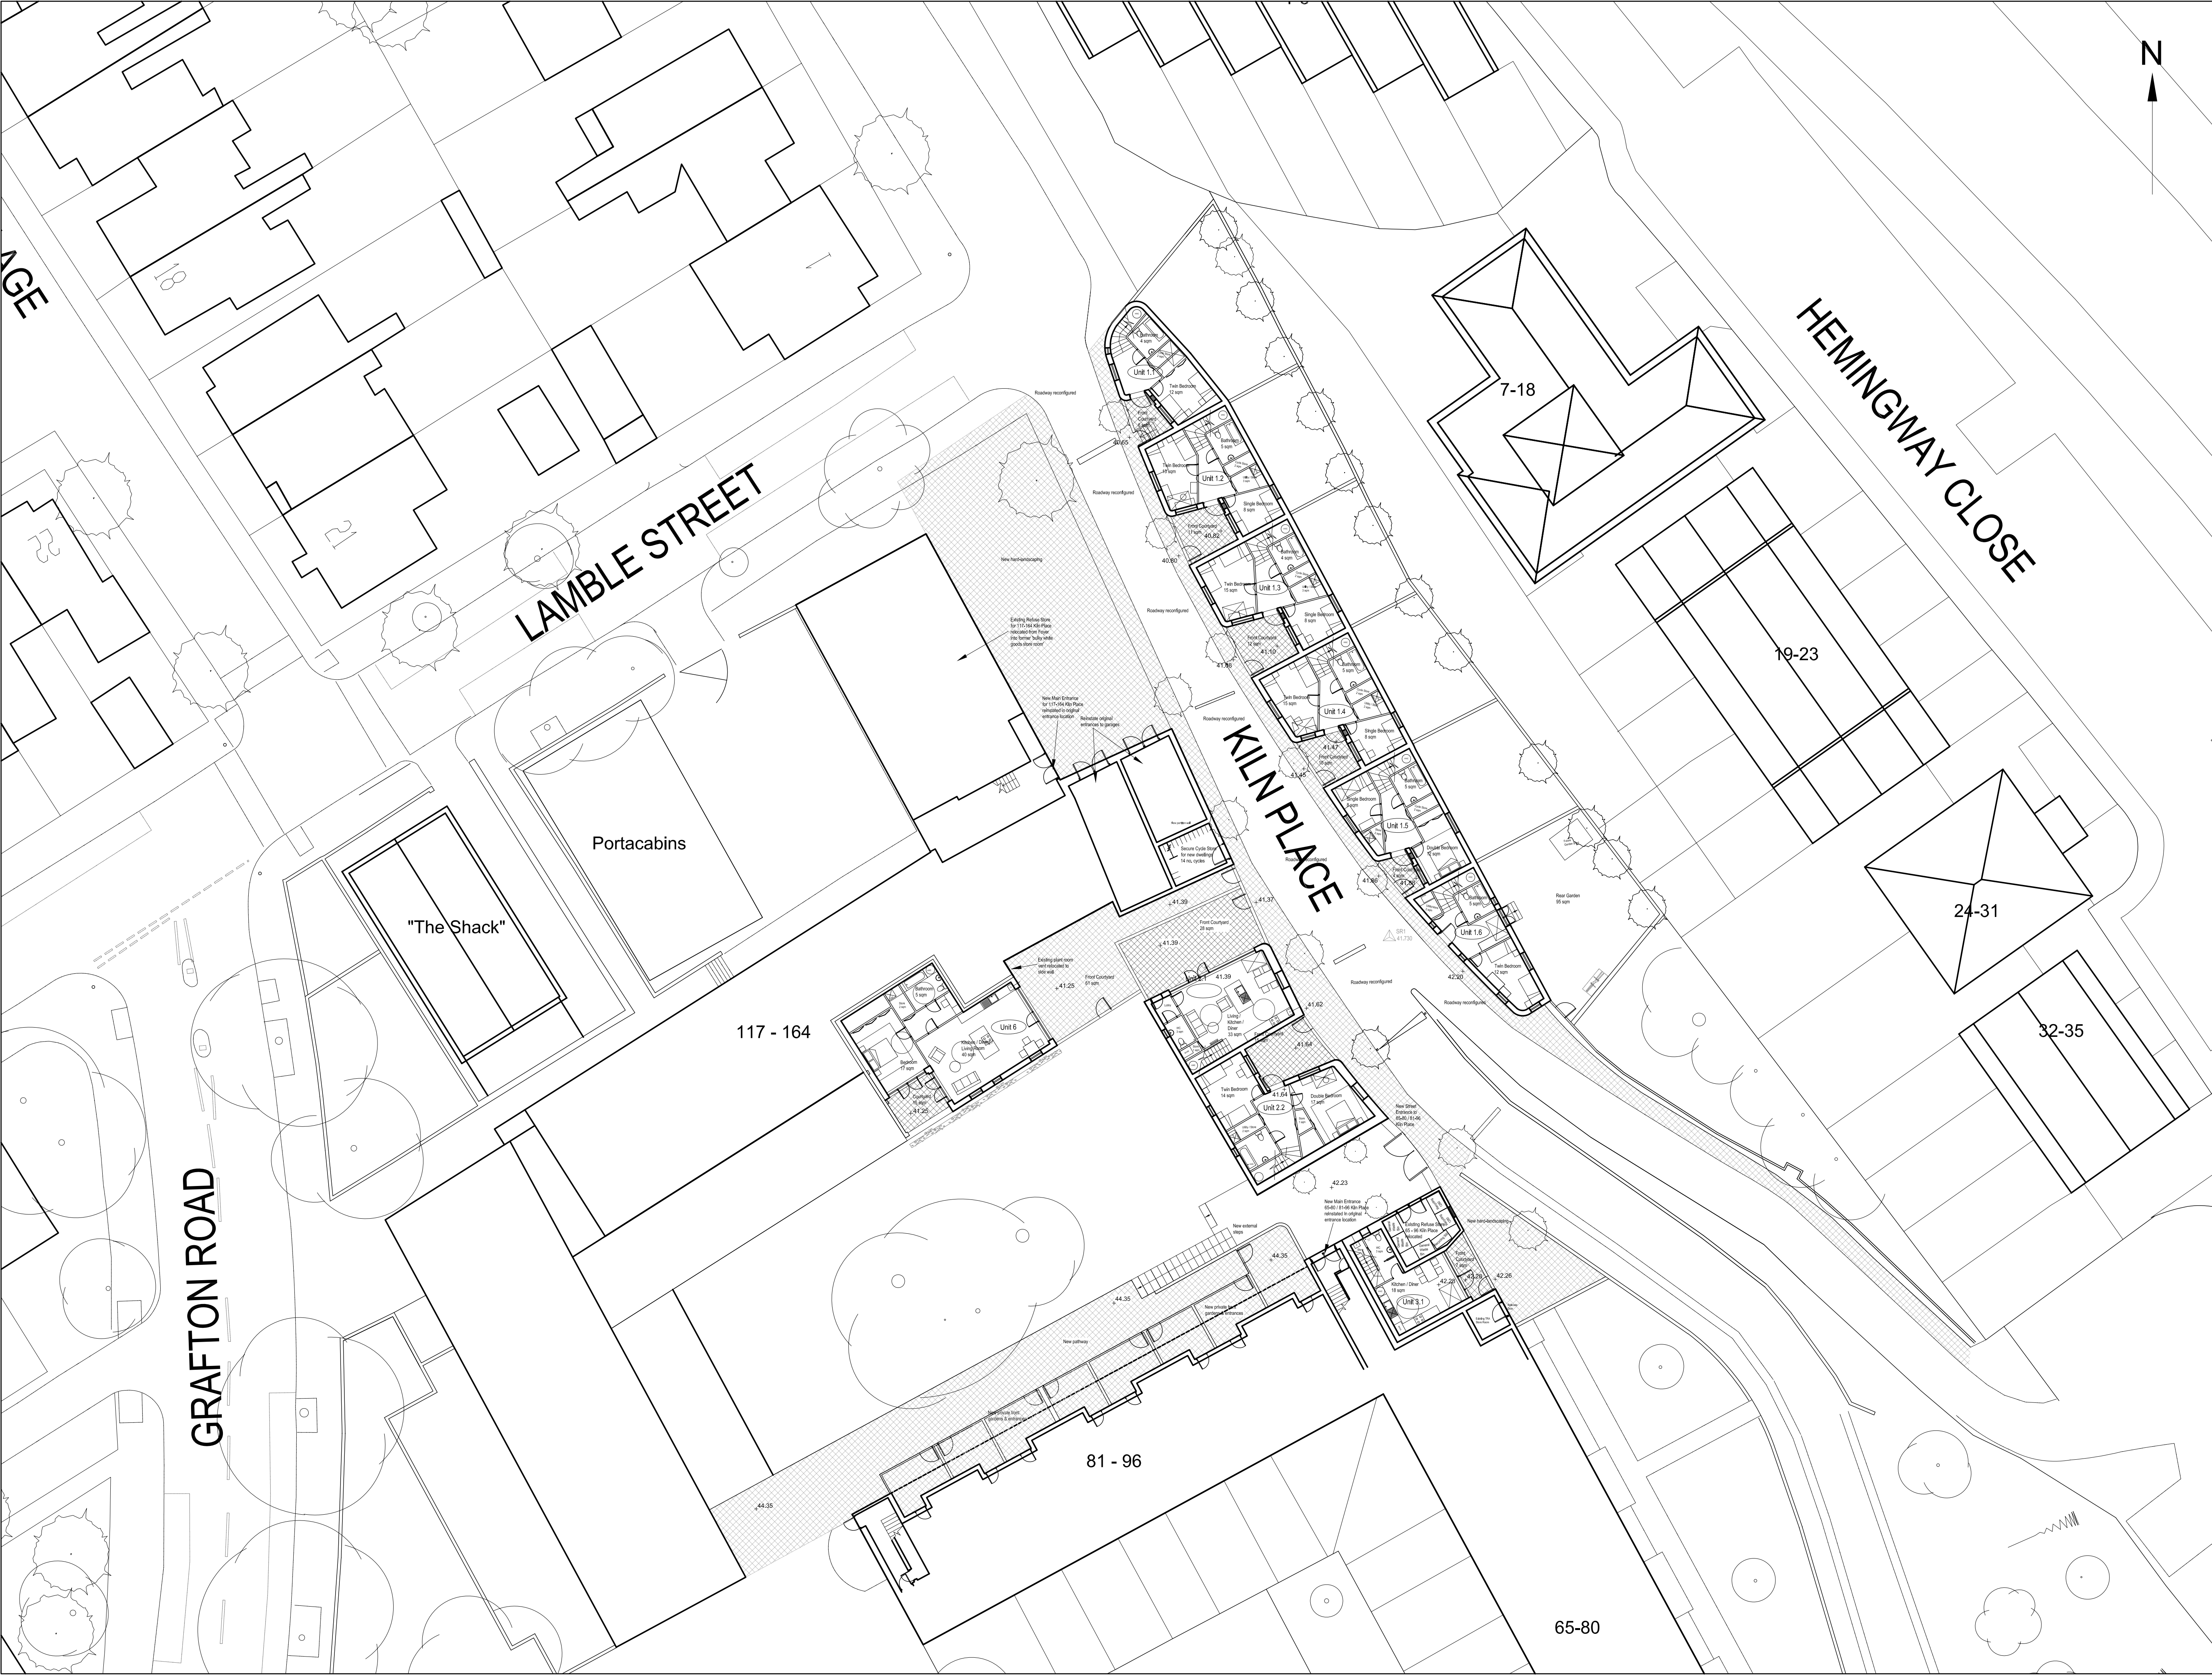

DO NOT SCALE OFF THIS DRAWING
ALL DIMENSIONS MUST BE CHECKED ON SITE
BY THE ARCHITECT OR ANY DISCREPANCIES PRIOR TO CONSTRUCTION
PLOT SIZE: A1

Kiln Place
Schedule of Accommodation

Unit No.	Bedspaces	Area	Tenure
Unit 1.1	3 bed 5p	105 sqm	Market Sale
Unit 1.2	3 bed 5p	110 sqm	Market Sale
Unit 1.3	3 bed 5p	110 sqm	Market Sale
Unit 1.4	3 bed 5p	110 sqm	Market Sale
Unit 1.5	3 bed 5p	110 sqm	Market Sale
Unit 1.6	3 bed 5p	102 sqm	Market Sale
Unit 2.1	2 bed 3p	88 sqm	Market Sale
Unit 2.2	2 bed 4p	101 sqm	Market Sale
Unit 3.1	1 bed 2p	64 sqm	Social Rent
Unit 3.2	1 bed 2p	50 sqm	Social Rent
Unit 4	3 bed 5p	97 sqm	Social Rent
Unit 5.1	1 bed 2p WC	50 sqm	Social Rent
Unit 5.2	2 bed 4p	85 sqm	Social Rent
Unit 5.3	1 bed 2p WC	52 sqm	Social Rent
Unit 6	1 bed 2p	75 sqm	Social Rent

REVISIONS:

- A 31 OCT 2013 STAGE C ISSUE
- B 02 DEC 2013 STAGE D DESIGN
- C 11 DEC 2013 STAGE D DESIGN
- D 19 DEC 2013 STAGE D DESIGN FREEZE

PETER BARBER
ARCHITECTS

173 Kings Cross Road LONDON WC1X 9BZ
T:020 7833 4499 F:020 7833 4999
e:architecture@peterbarberarchitects.com

JOE Kiln Place, Gospel Oak

CLIENT: London Borough of Camden /
E C Harris



SCALE: 1/200 @ A1 TITLE: 08 13
DRAWING: AB CHECKED: PB

TITLE: PROPOSED PARTIAL
GROUND FLOOR GA
PLAN (SITES 1, 2, 3 & 6)

DRAWING NO: 116_L_001 REV: K



DO NOT SCALE OFF THIS DRAWING
ALL DIMENSIONS MUST BE CHECKED ON SITE
APPROVE THE ARCHITECT OF ANY
DISCREPANCIES PRIOR TO CONSTRUCTION
PLOT SIZE: A3

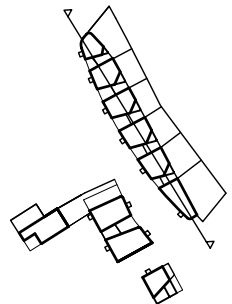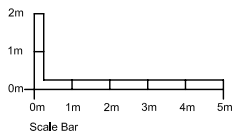

REVISIONS:

PETER BARBER
ARCHITECTS
173 Kings Cross Road LONDON WC1X 9BZ
Tel: 020 7533 4499 Fax: 020 7533 4599
pbarber@peterbarberarchitects.com

Joe: Kiln Place, Gospel Oak
client: London Borough of Camden /
E C Haris
SCALE: 1/200 @ A3 DATE: 01.14
DRAWN: AB CHECKED: PB
TITLE: PROPOSED SECTION BB
Site 1 Long Section
DRAWING NO: 116_S_02
REV: B



Design Development Elevation 01 (Kiln Place Elevation - Site 1) 1:200
(Elevation now updated - please refer to drawings)



Example of proposed materiality - pale rustic brick