


A Basement Plan \_ Existing  
L01

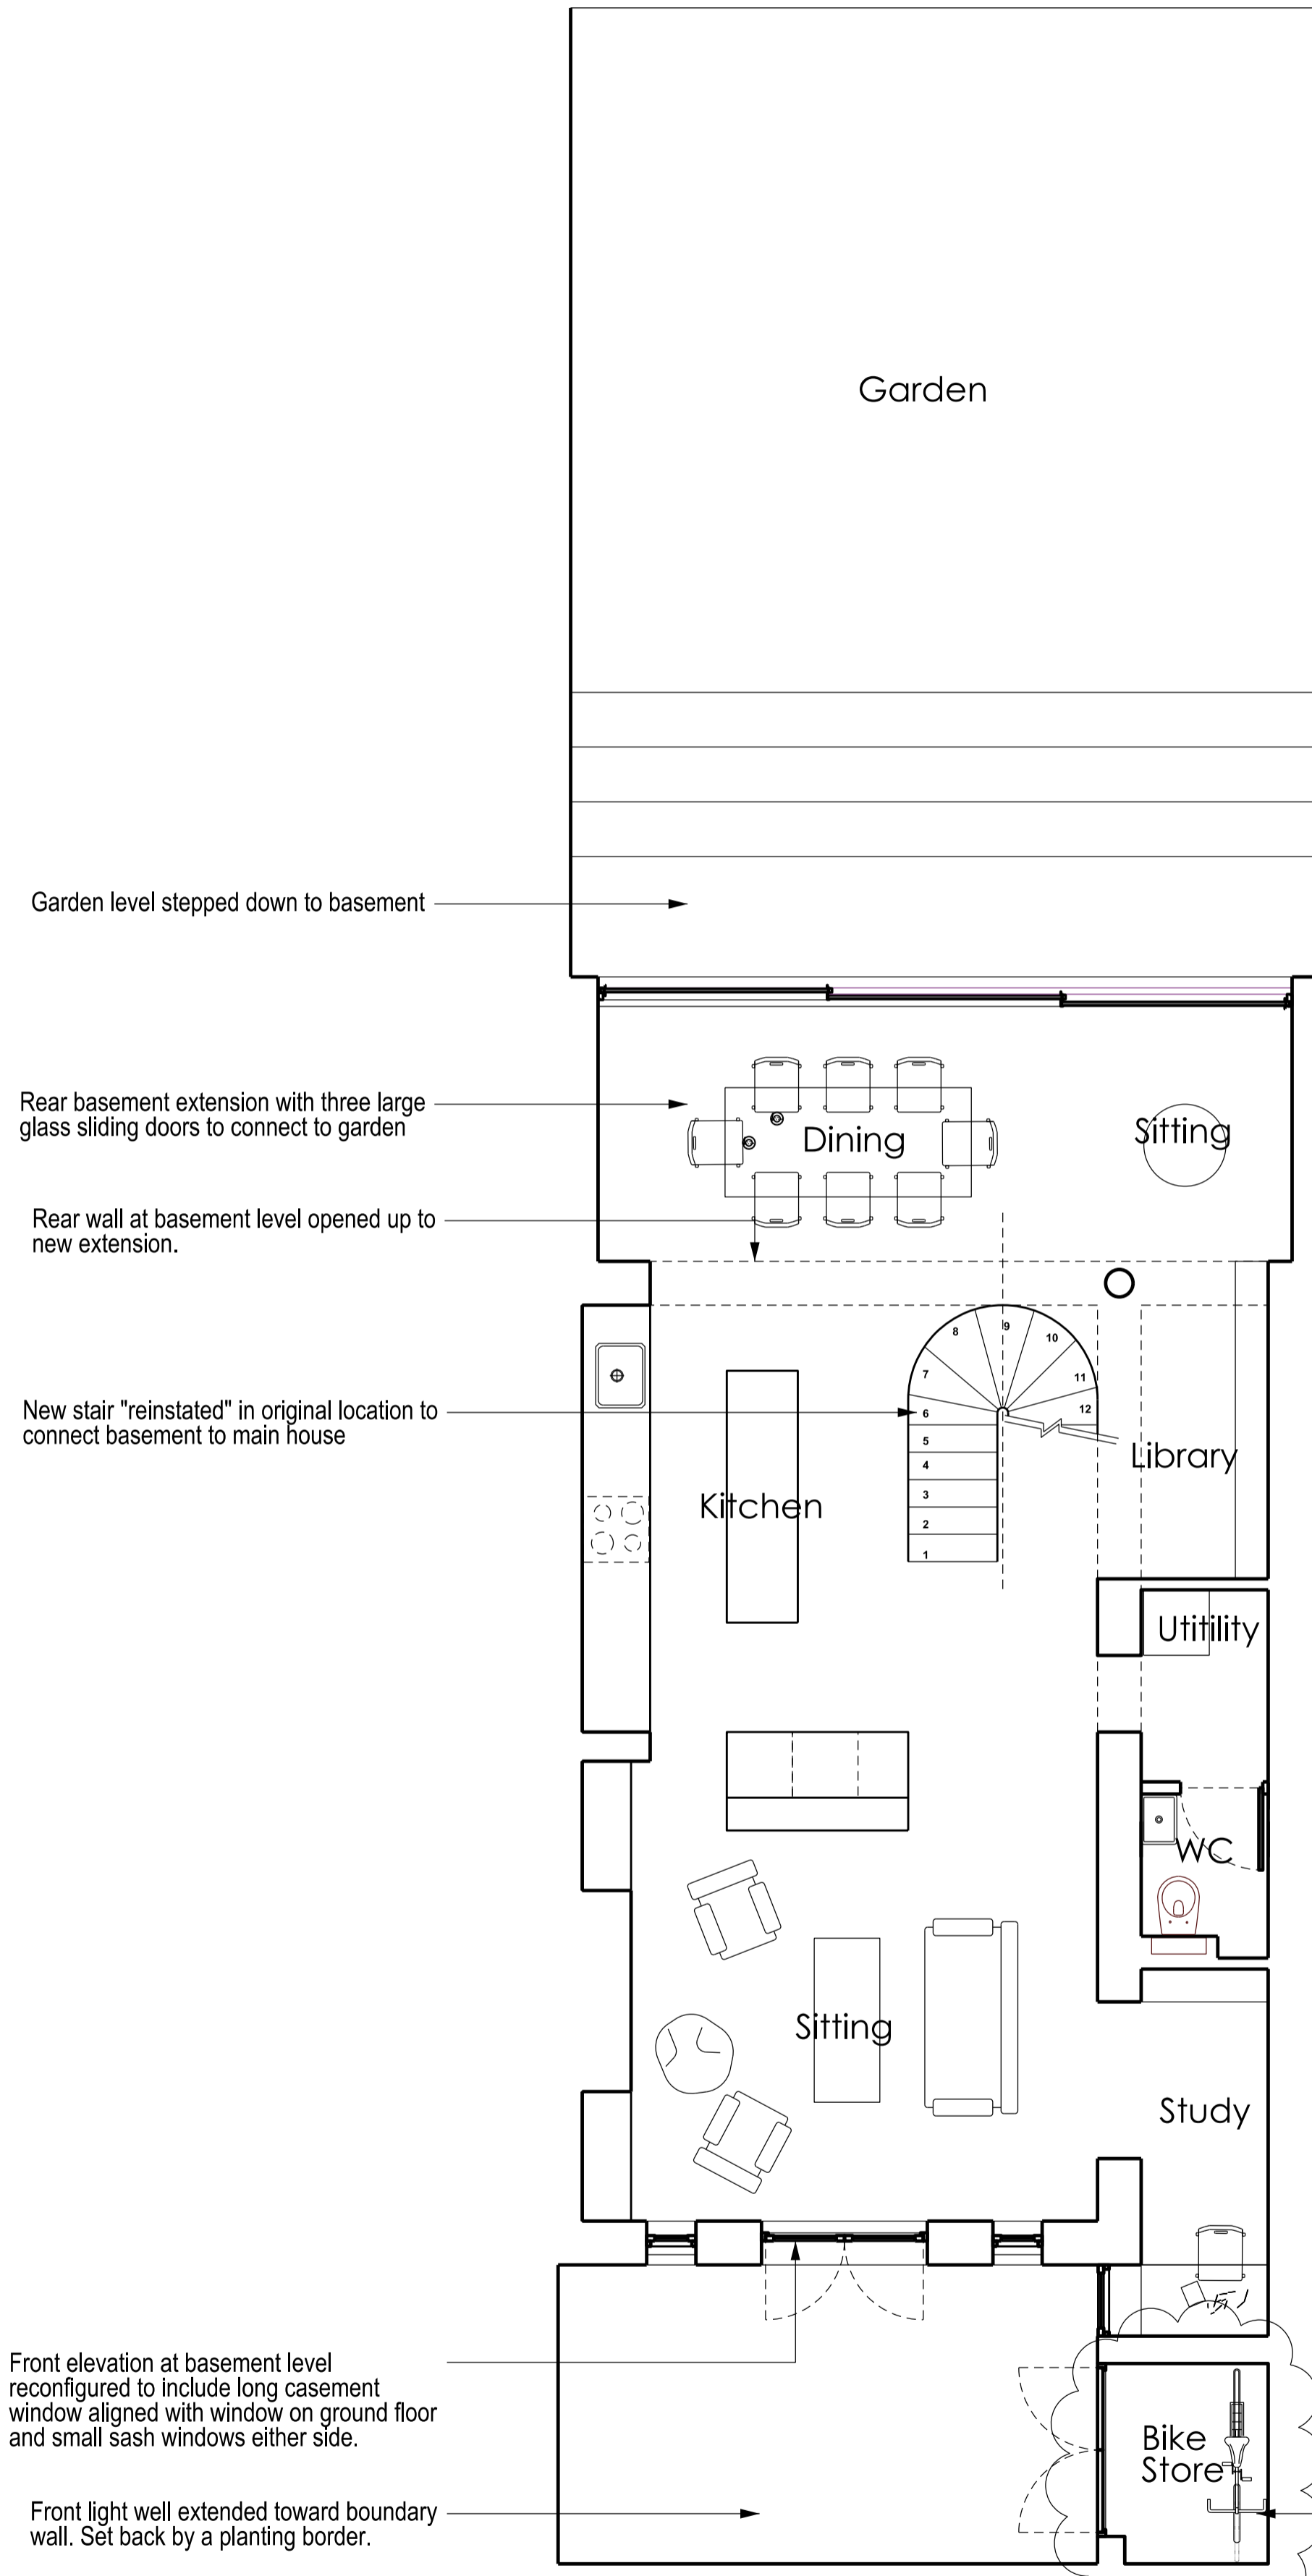

B Basement Plan \_ Proposed  
L01

NOTES:  
 Drawing to be read in conjunction with the specification and all relevant drawings.  
 Do not scale from this drawing  
 Contractor to check all dimensions on site. Architect to be advised of any discrepancies between this drawing and site conditions immediately

**EM**  
 EDWARD McCANN \_ Architecture & Design  
 9 The Colonnades, 105 Wilton Way, London E8 1BH.  
 www.edwardmccann.net  
 Project  
 21 Oval Road  
 London  
 NW1 7EA  
 Client  
 Mr & Mrs Hennebry

REV	DATE	DETAIL
A	27.01.14	
B	15.02.14	
C	22.01.15	

DRAWING TITLE  
**Basement Plans**

DATE <b>01.11.13</b>	SCALE <b>1:100/50</b>
STATUS <b>PLANNING</b>	DRAWN <b>A3/A1</b>

DRAWING NUMBER  
**OVAL \_ L01**

REVISION  
**C**

