


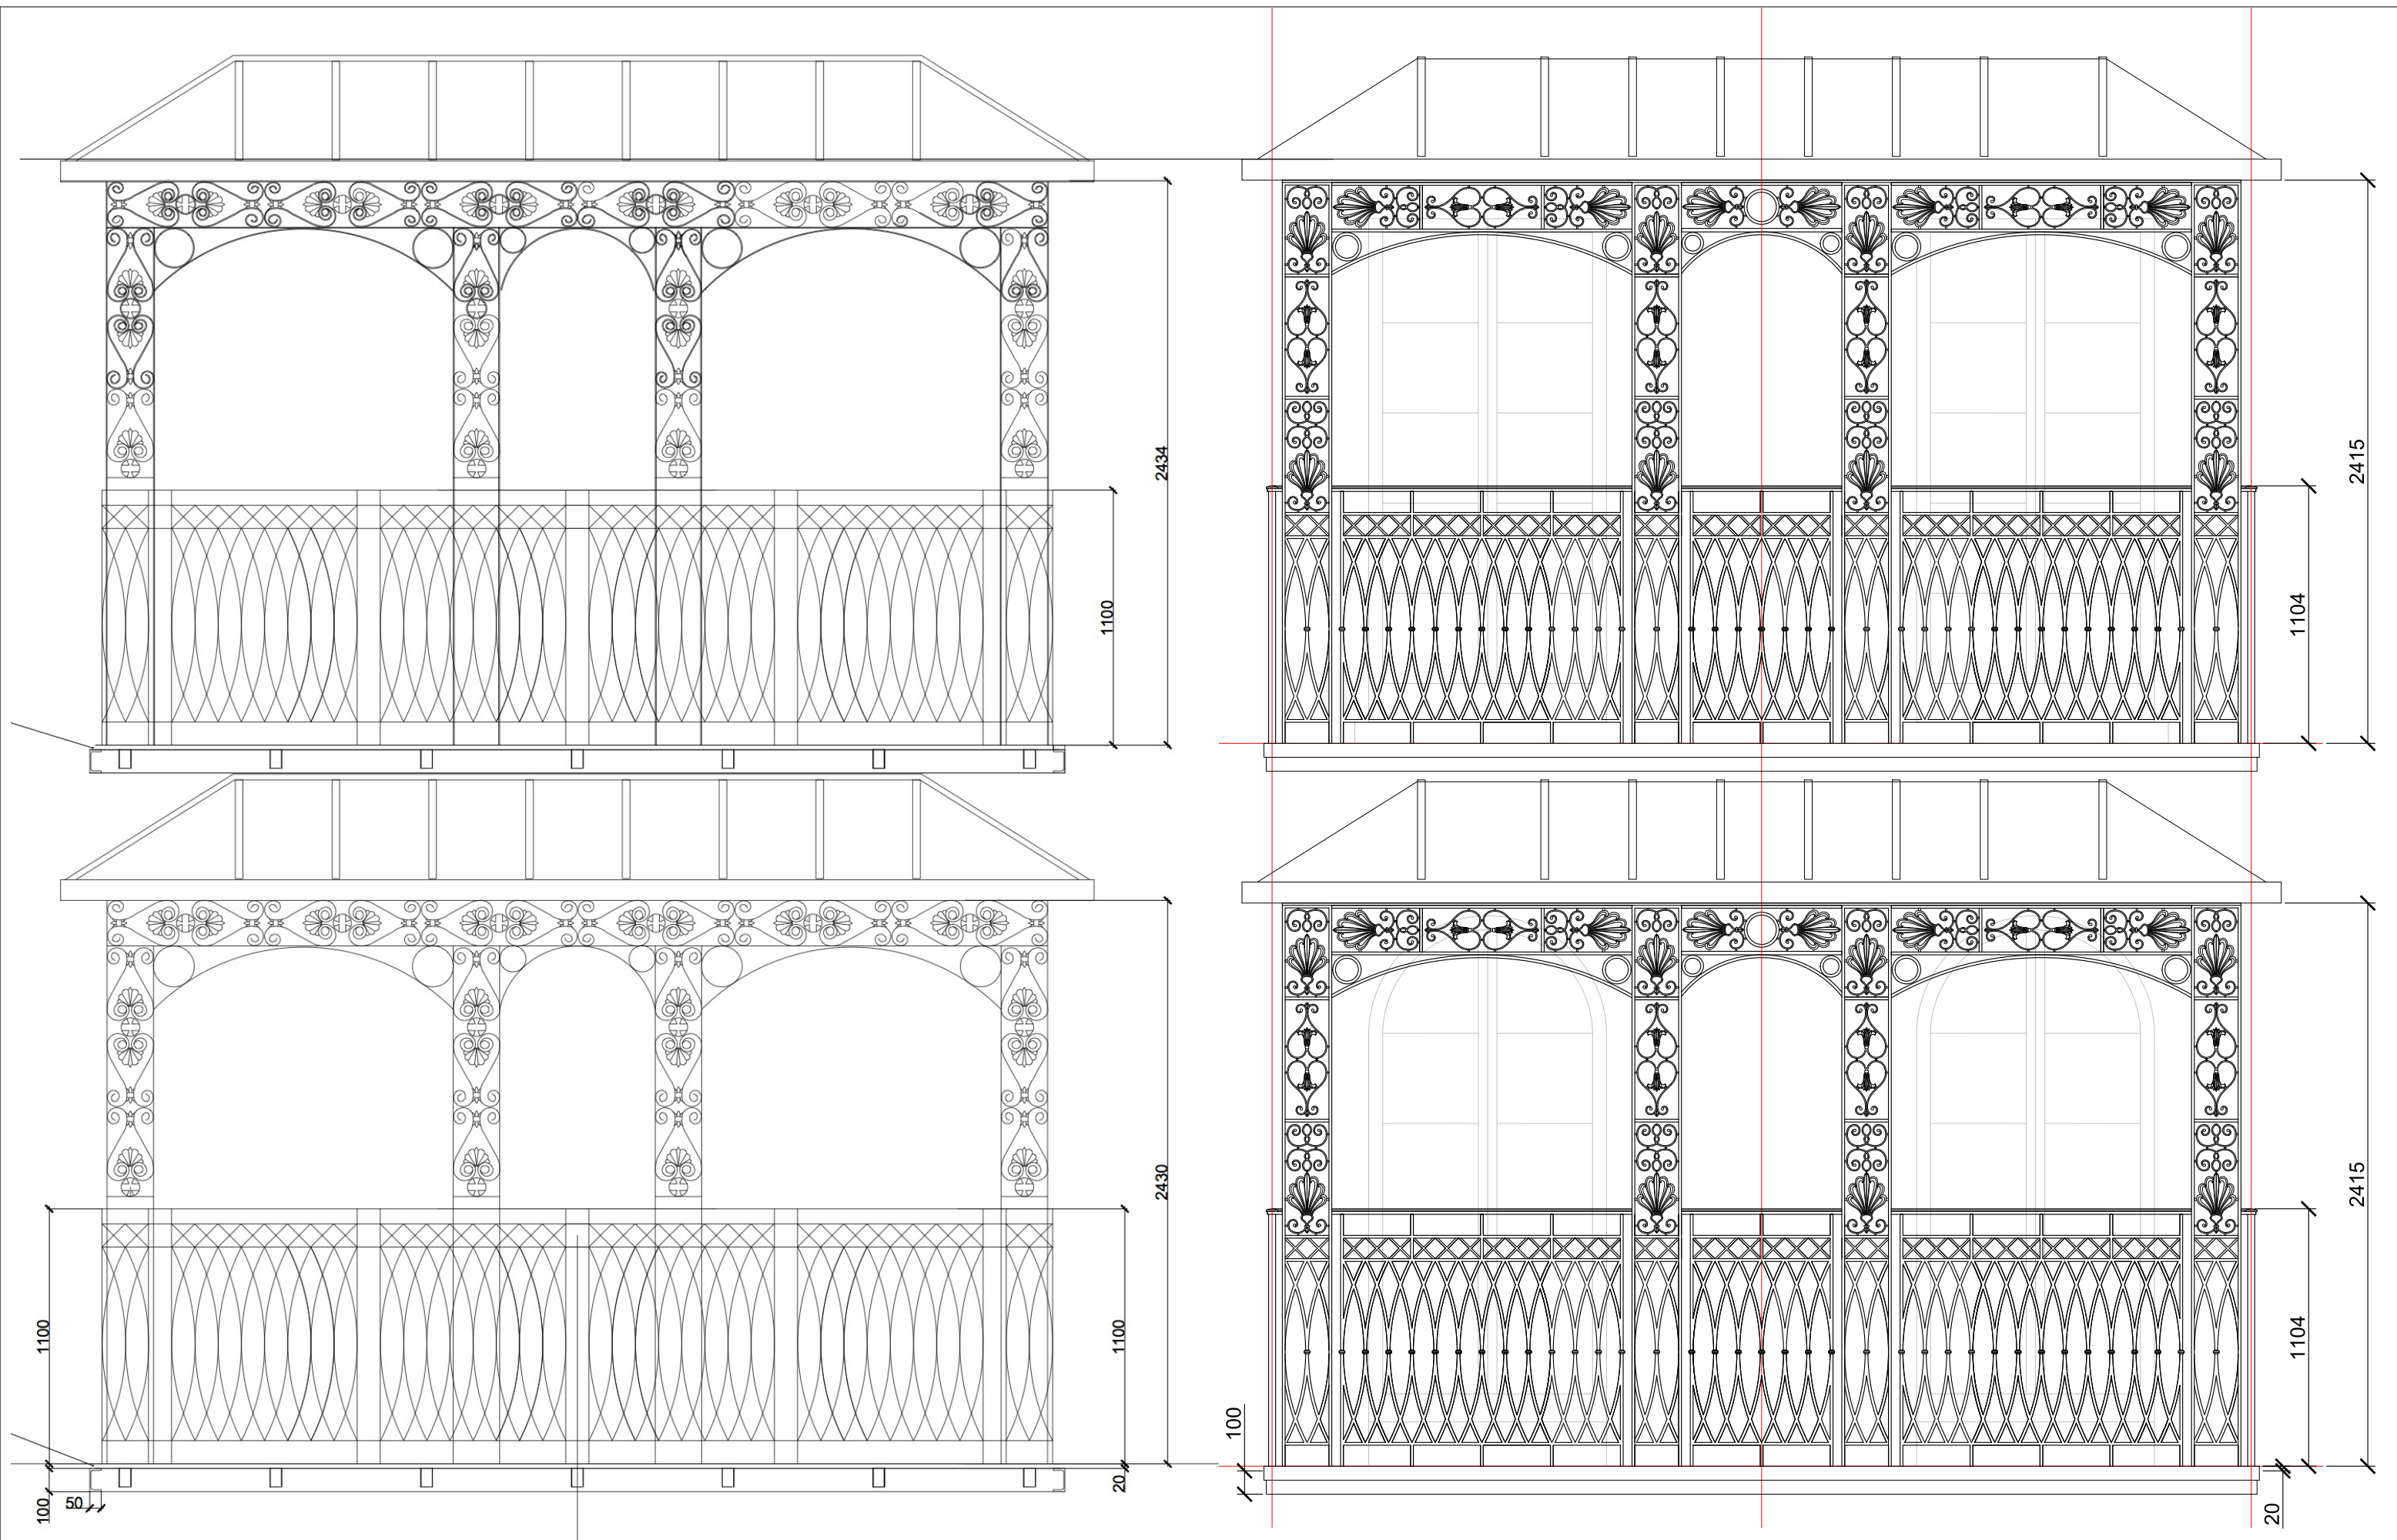

BRITANNIA Architectural Metalwork & Restoration www.britannia.uk.com info@britannia.uk.com	Britannia Architectural Metalwork Ltd. Tel: 44 (0) 1242 820037		Project: 9 Downshire Hill Hampstead London NW3 1NR				Drawing: Belvedere Comparison	
	Registered Office: Units N1-N4 Andoversford Link, Andoversford ndustrial Estate Andoversford, Cheltenham, Gloucestershire GL54 4LB						Client: James Taylor Construction Ltd Tel: 01707 244040 Address: James Taylor House, St Albans Email: www.jamestaylorgroup.com Road East, Hatfield, Hertfordshire, AL10 0HE	
	Registered in England 01655393				Number:	Order: 7505	Drawing: Sketch	Version: