


No. 23

No. 27


Lower Ground Floor Plan 1:50

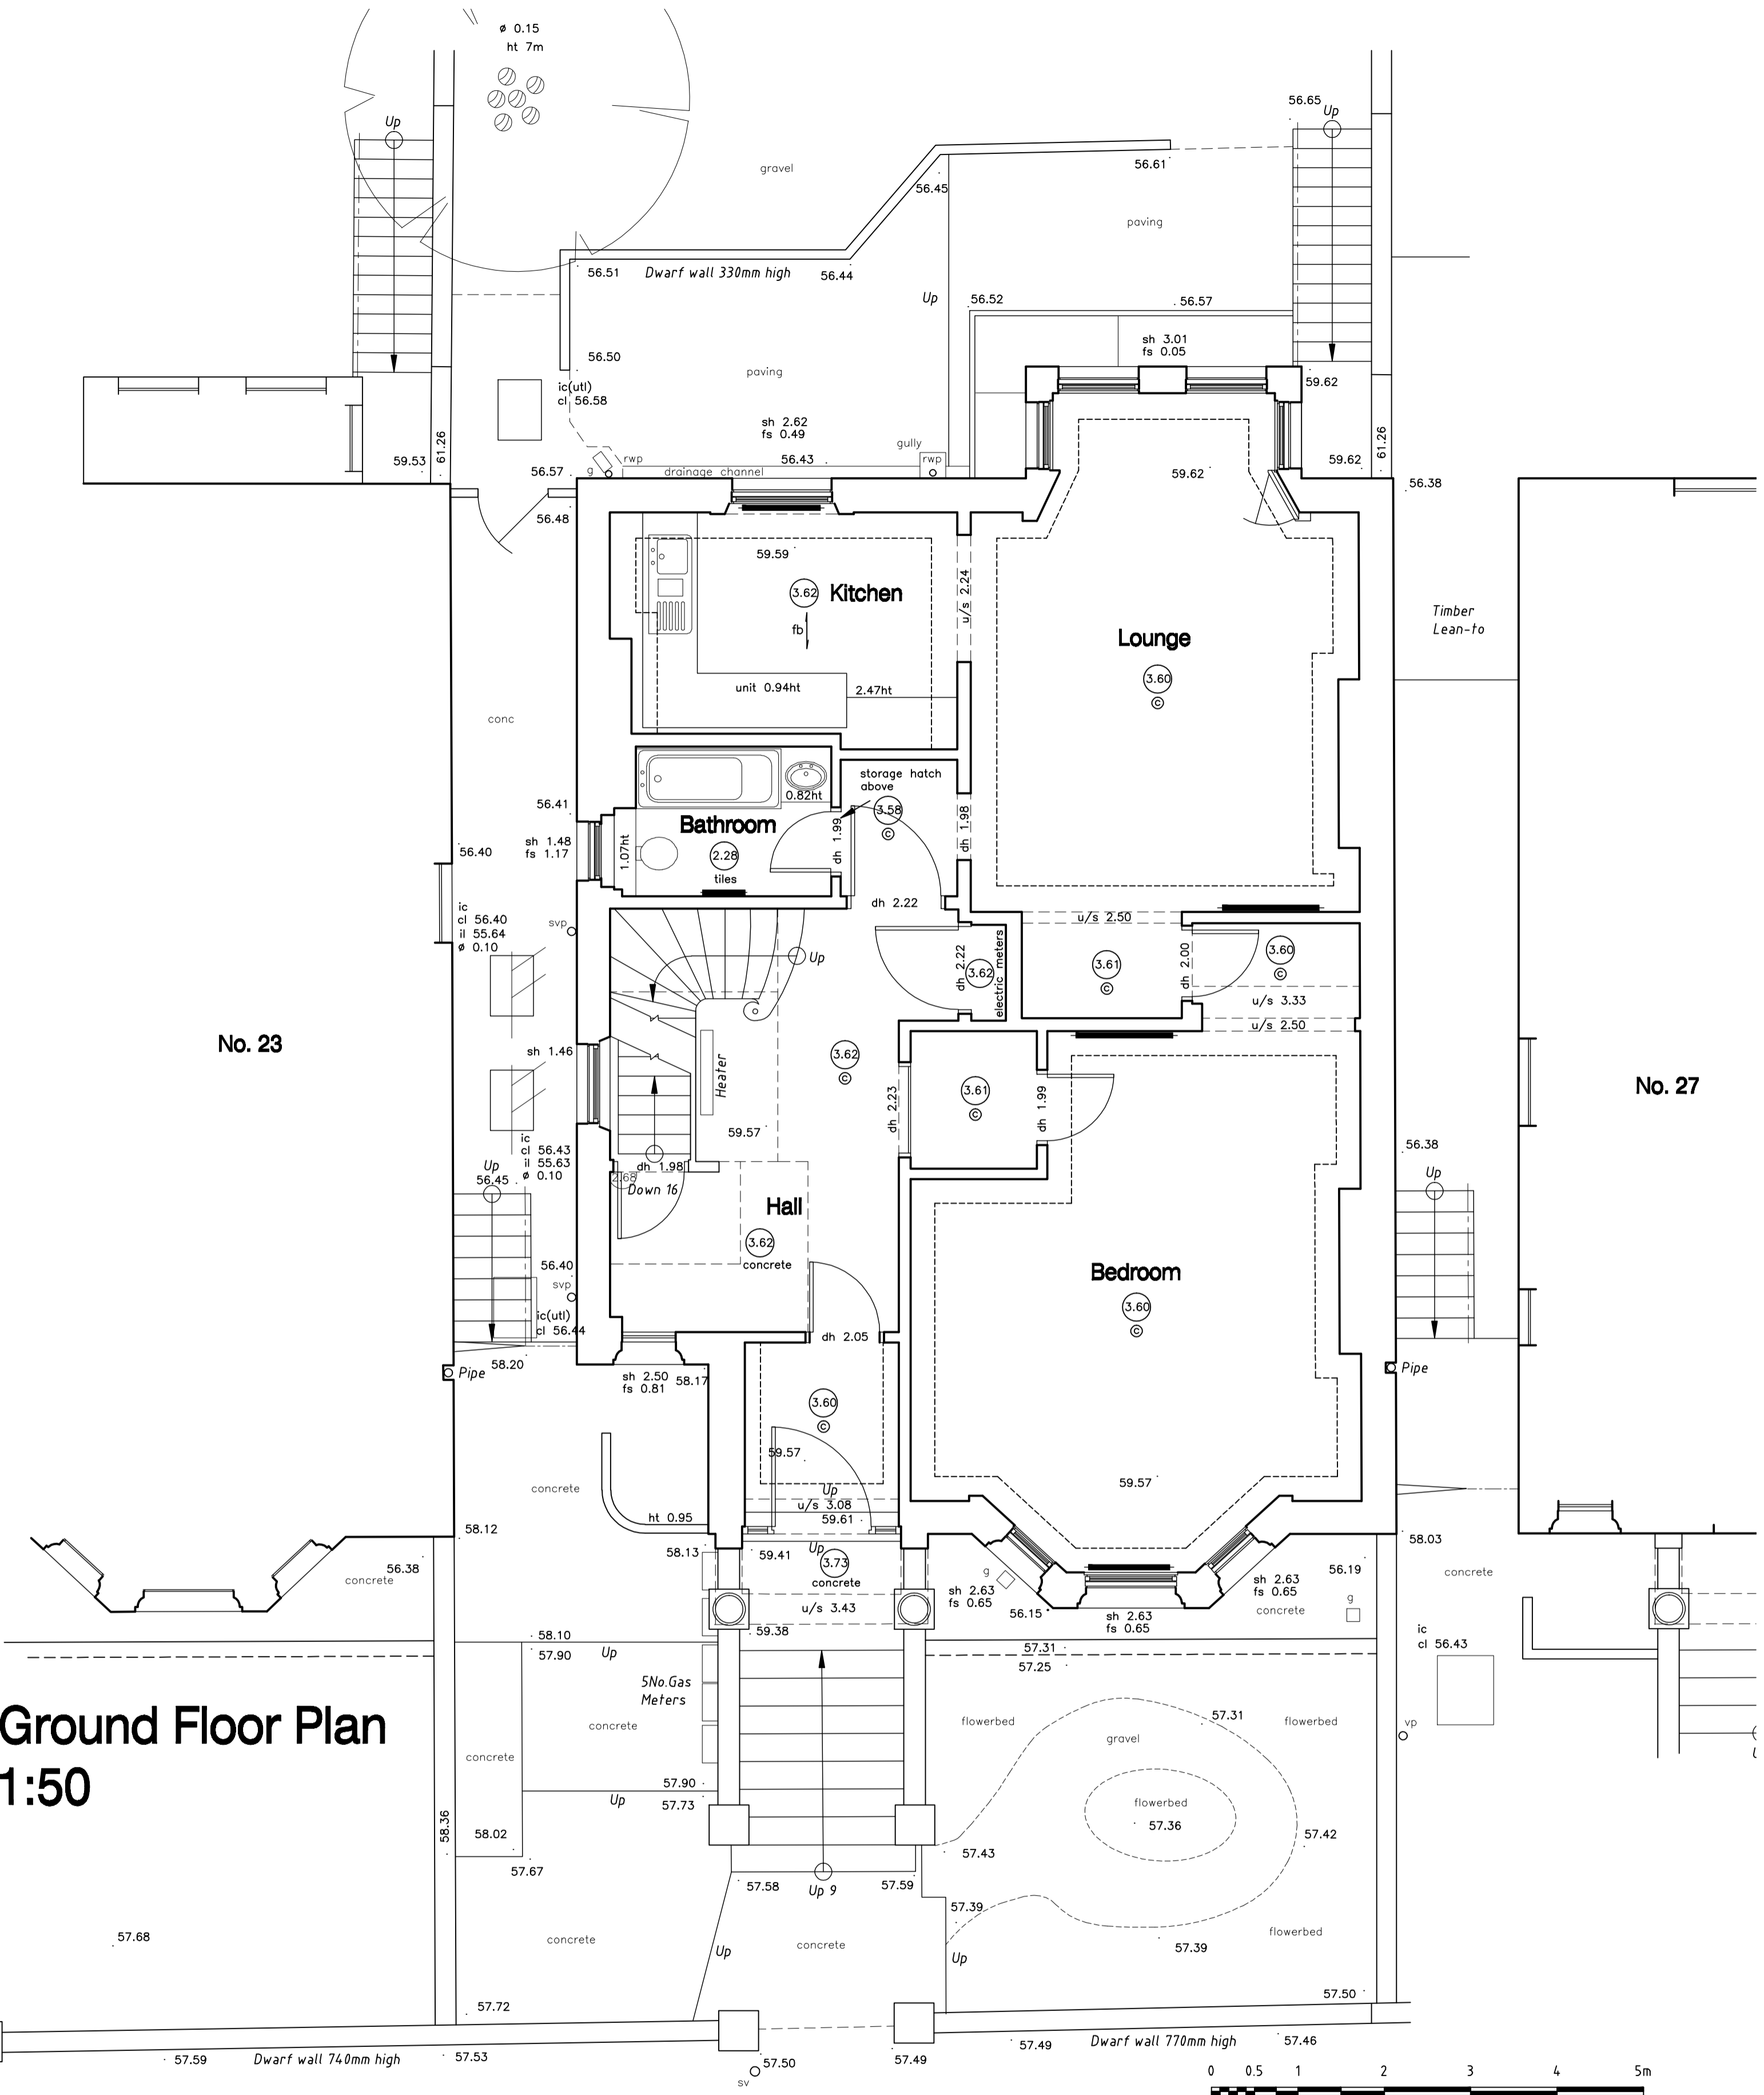

No. 23

No. 27

Ground Floor Plan 1:50

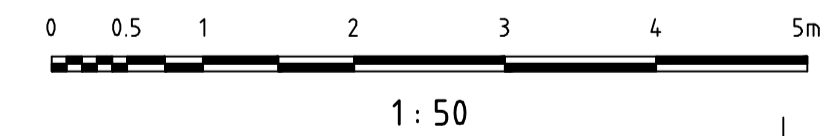

rev.	date	drawn	chk'd
Gould Singleton Architects Earls Way, Halesowen, West Midlands, B63 3HR Tel: 0121 550 0359 Fax: 0121 550 800 e-mail: postmaster@goald-singleton.co.uk			
number	14-1477/001	date	Dec 2014
drawn	GSA	date	1:50@A1
checked		date	Proposed Extensions & Alterations
		date	25 Lancaster Grove
		date	London
		date	NW3 4EX
		date	Lower Ground and Ground Floor Plans as Existing

This drawing and the building works depicted are the copyright of the Architects and may not be reproduced except by written permission. This drawing must be read and checked again any specialist drawings, and information provided. Do not scale prints. Figured dimension