



CORE A CYCLE STORAGE DETAIL PLAN
1:50@A1, 1:100@A3

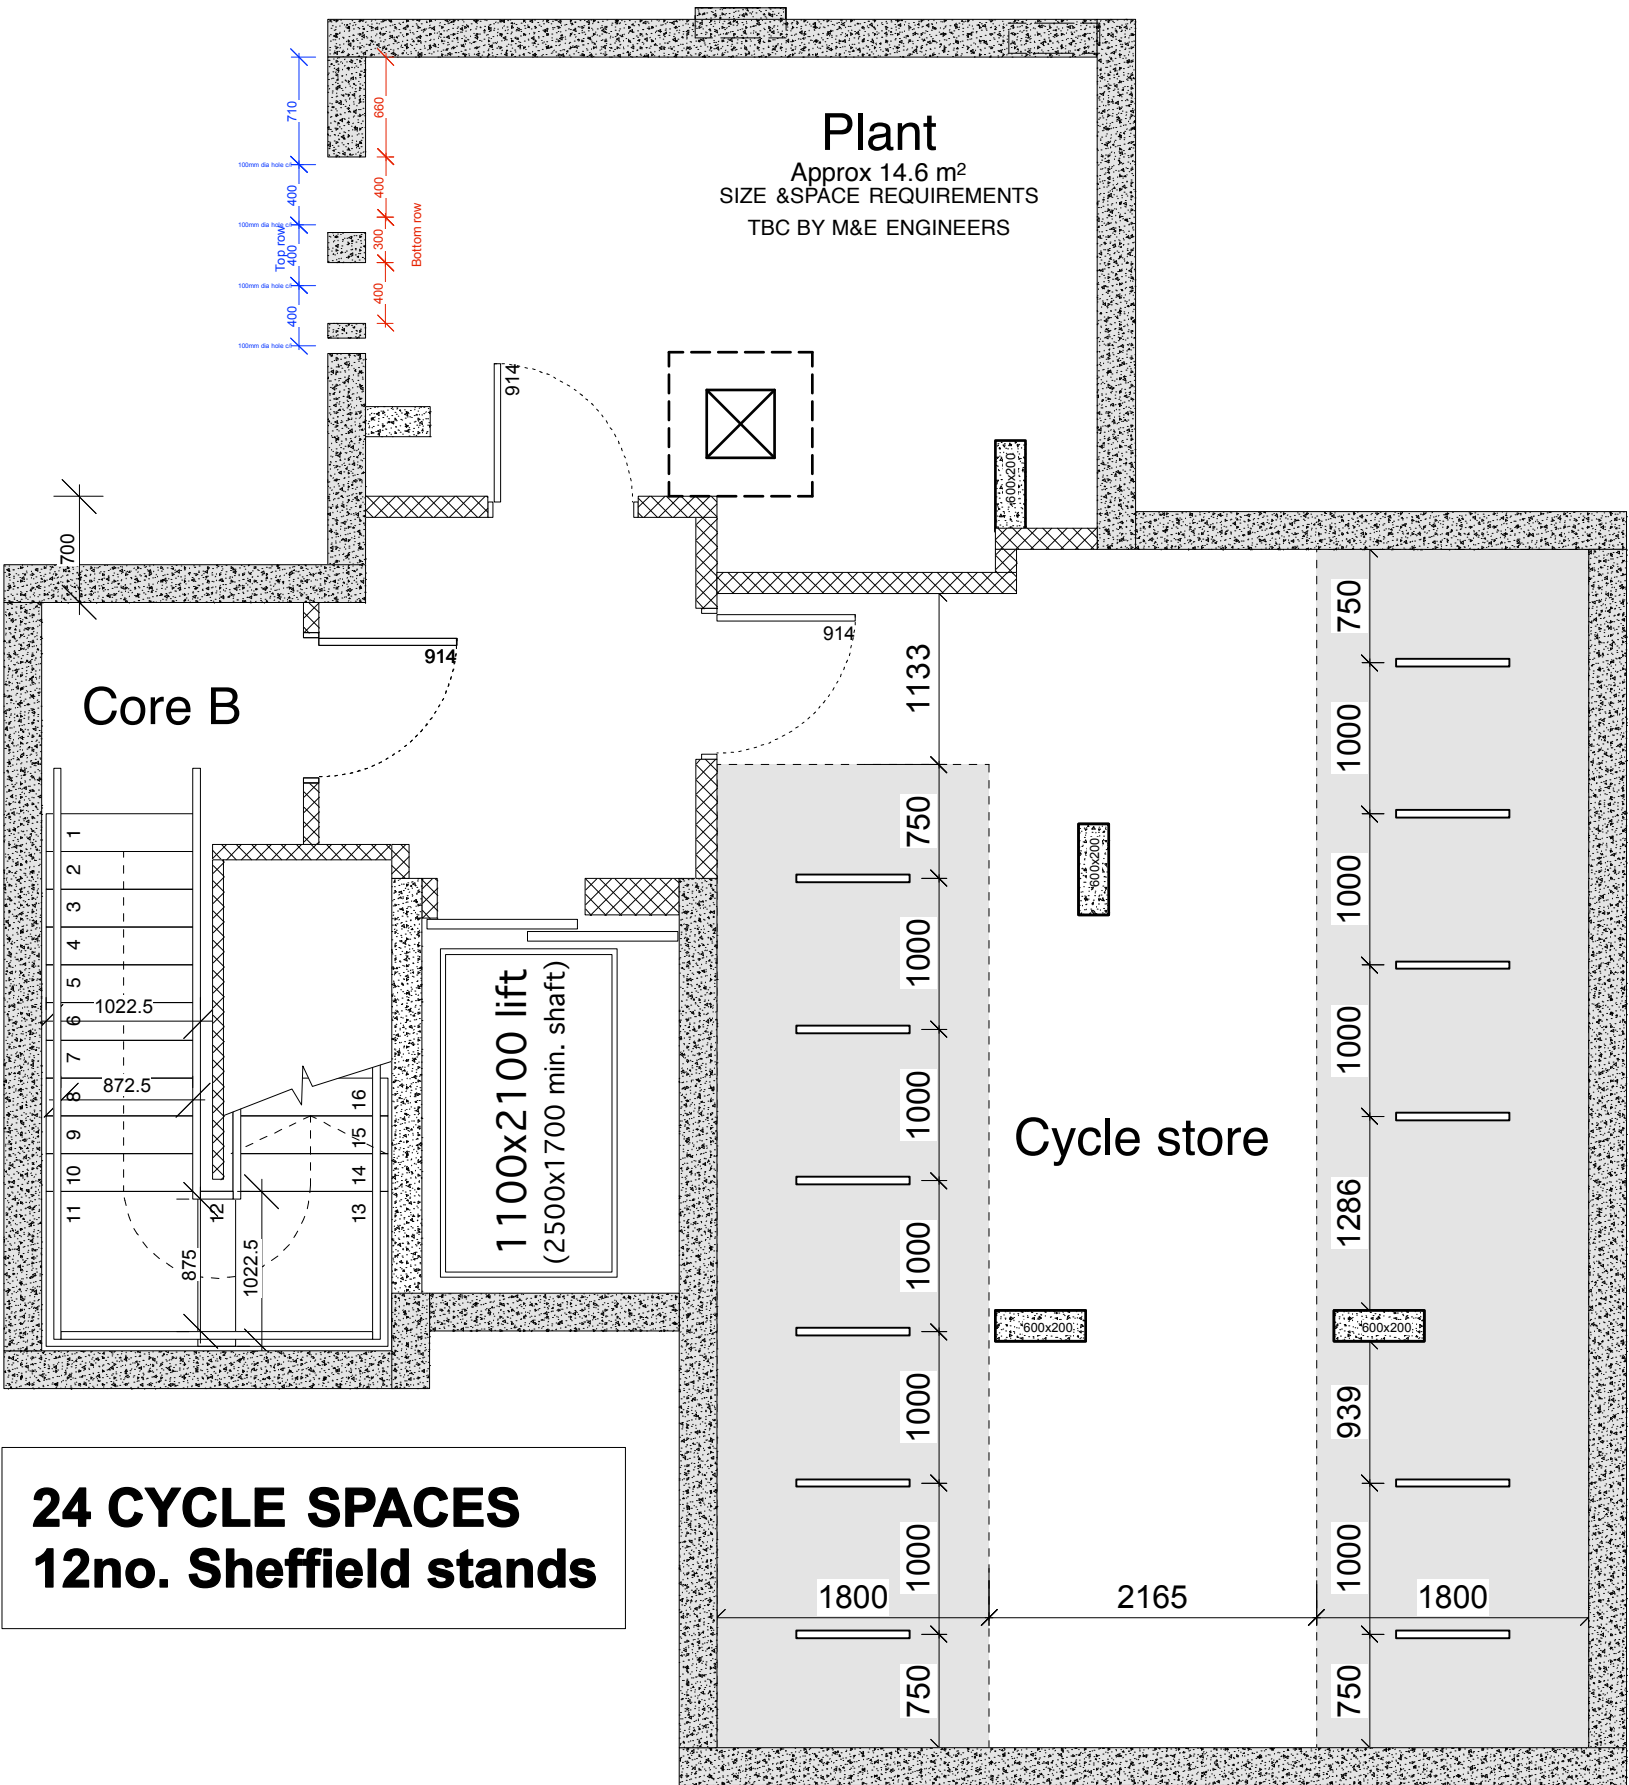

CORE B CYCLE STORAGE DETAIL PLAN
1:50@A1, 1:100@A3

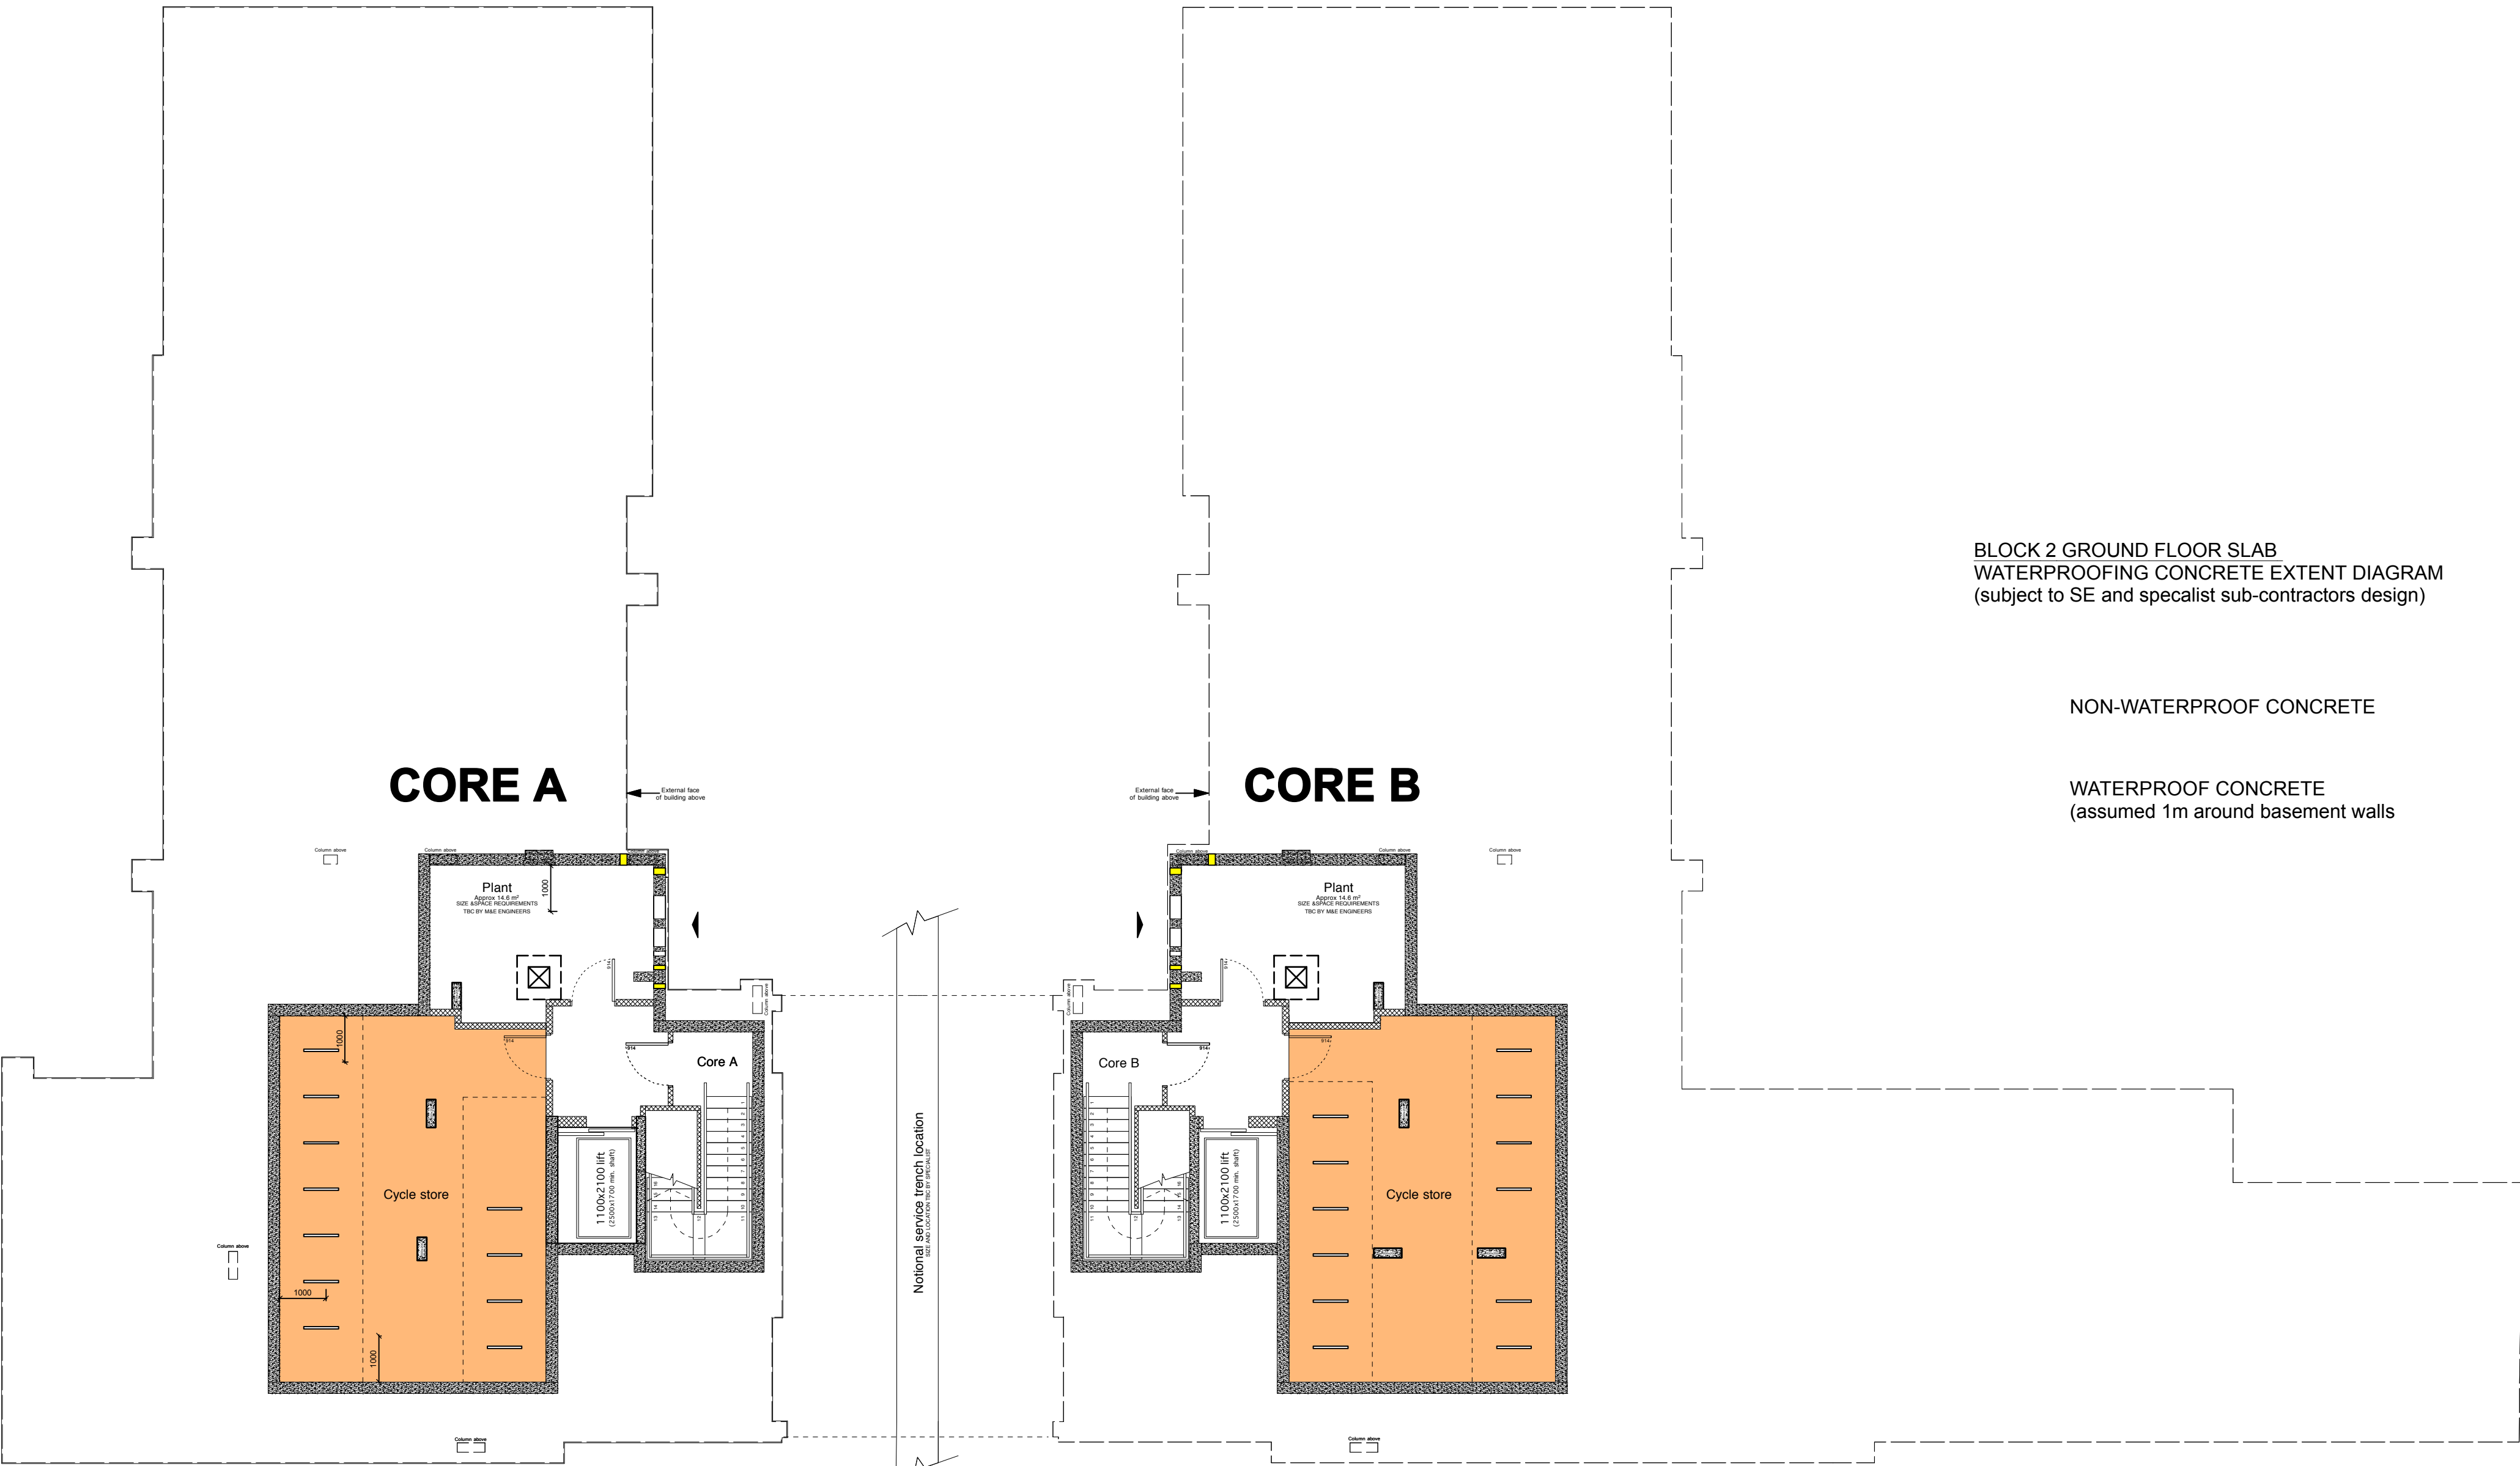

BASEMENT PLAN 1:100@A1, 1:200@A3

KEY	
	cycle store location

Rev A	15.01.15 - scale revised
1st issue - 15.08.14 -	Issued for Planning Condition 11
Revisions:	

Notes:		
1. do not scale from this drawing 2. survey indicative only 3. proposals are subject to utilities surveys 4. drawing to be read in conjunction with relevant consultant's information 5. drawing to be read in conjunction with relevant specifications		
MatthewLloydArchitects LLP		
1 The Hangar Perseverance Works 38 Kingsland Road London E2 8JD T 020 7613 1934 email: mail@matthewlloyd.co.uk www.matthewlloyd.co.uk		
©2014		

PLANNING CONDITION		
©2014		
Date:	Scale:	Drawn by:
MAR 14	1:100@A1, 1:200@A3	
Project:		
Bourne Estate South for Higgins Construction PLC		
Drawing title:		
BLOCK 2 Basement Plan - Cycle Storage		
Reference:	Dwg. No:	Rev.
BE14	PC11-239	A