



remove existing concrete over entire garden area.
import earth as required and finish with 150 topsoil to
stated finished level.

reduce width of opening and rebuild masonry gatepost to
match retained one. provide 200 high concrete bund at
threshold.

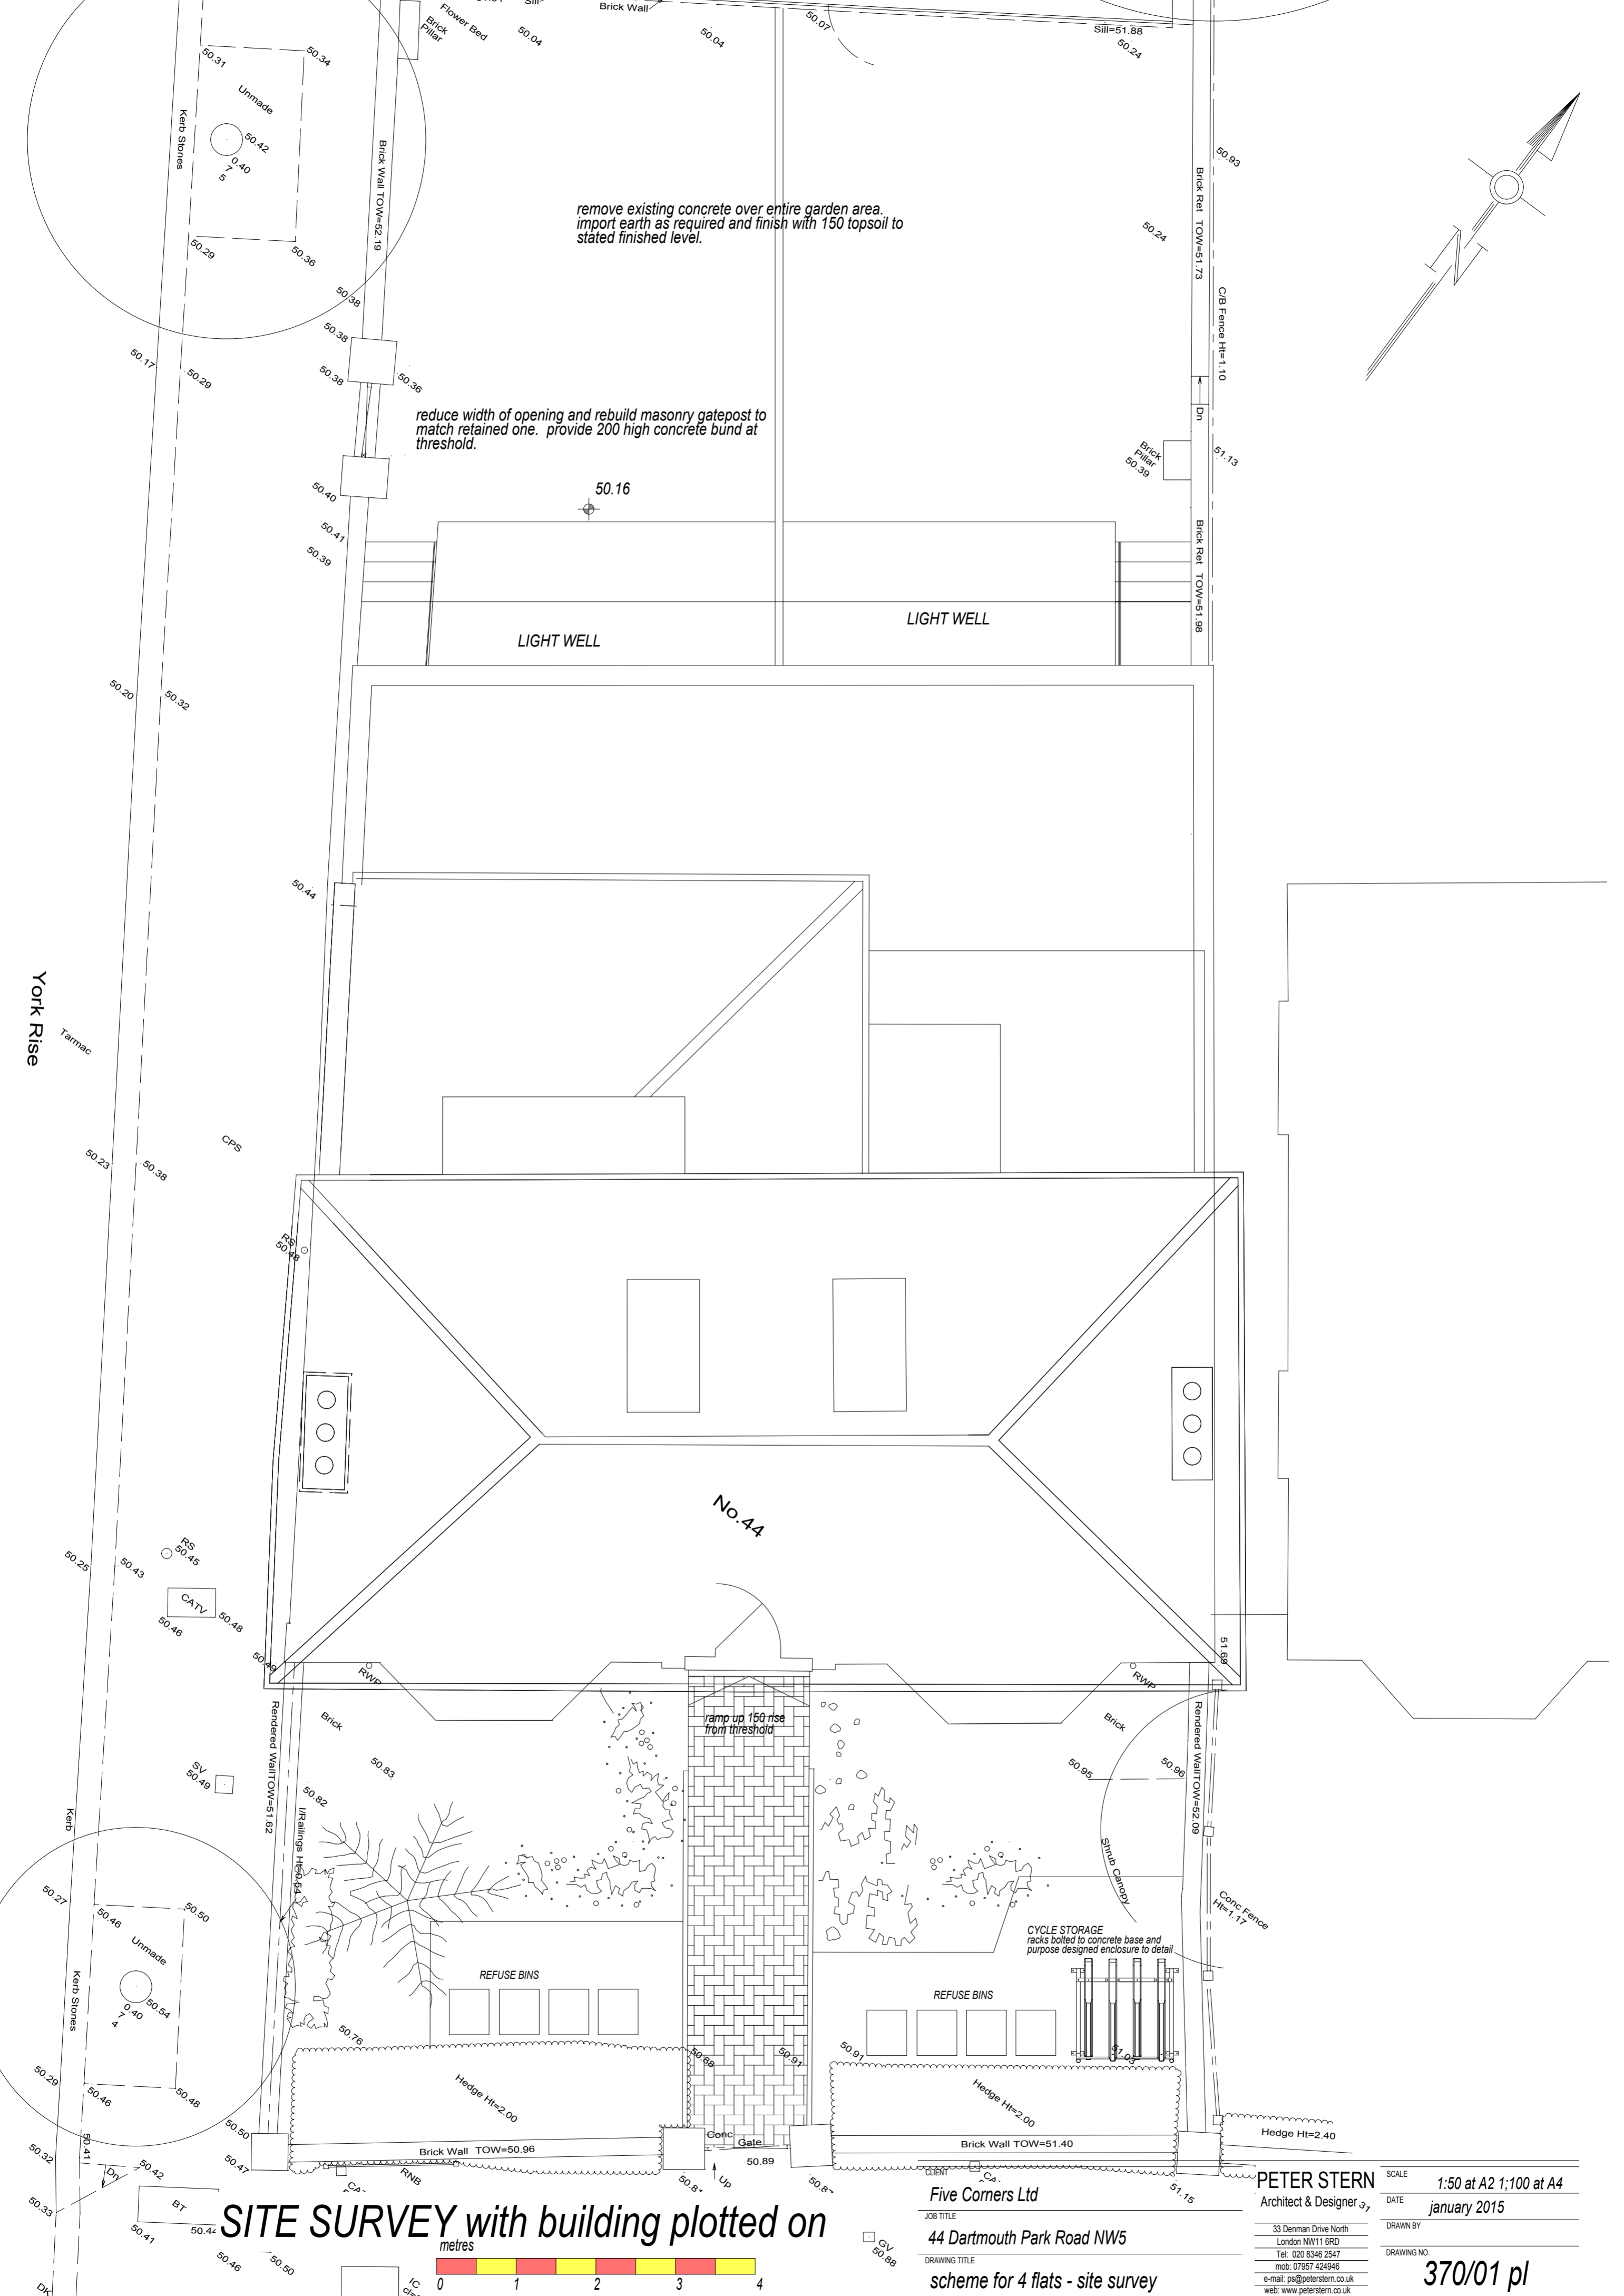

SITE SURVEY with building plotted on

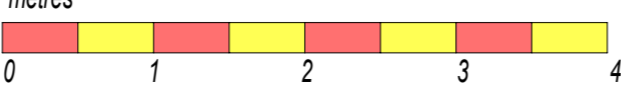

Five Corners Ltd
Architect & Designer
33 Denman Drive North
London NW11 6RD
Tel: 020 8346 2547
mob: 07957 424946
e-mail: ps@peterstern.co.uk
web: www.peterstern.co.uk

PETER STERN
Architect & Designer
SCALE 1:50 at A2 1:100 at A4
DATE **january 2015**
DRAWN BY
DRAWING NO. **370/01 pl**

scheme for 4 flats - site survey