


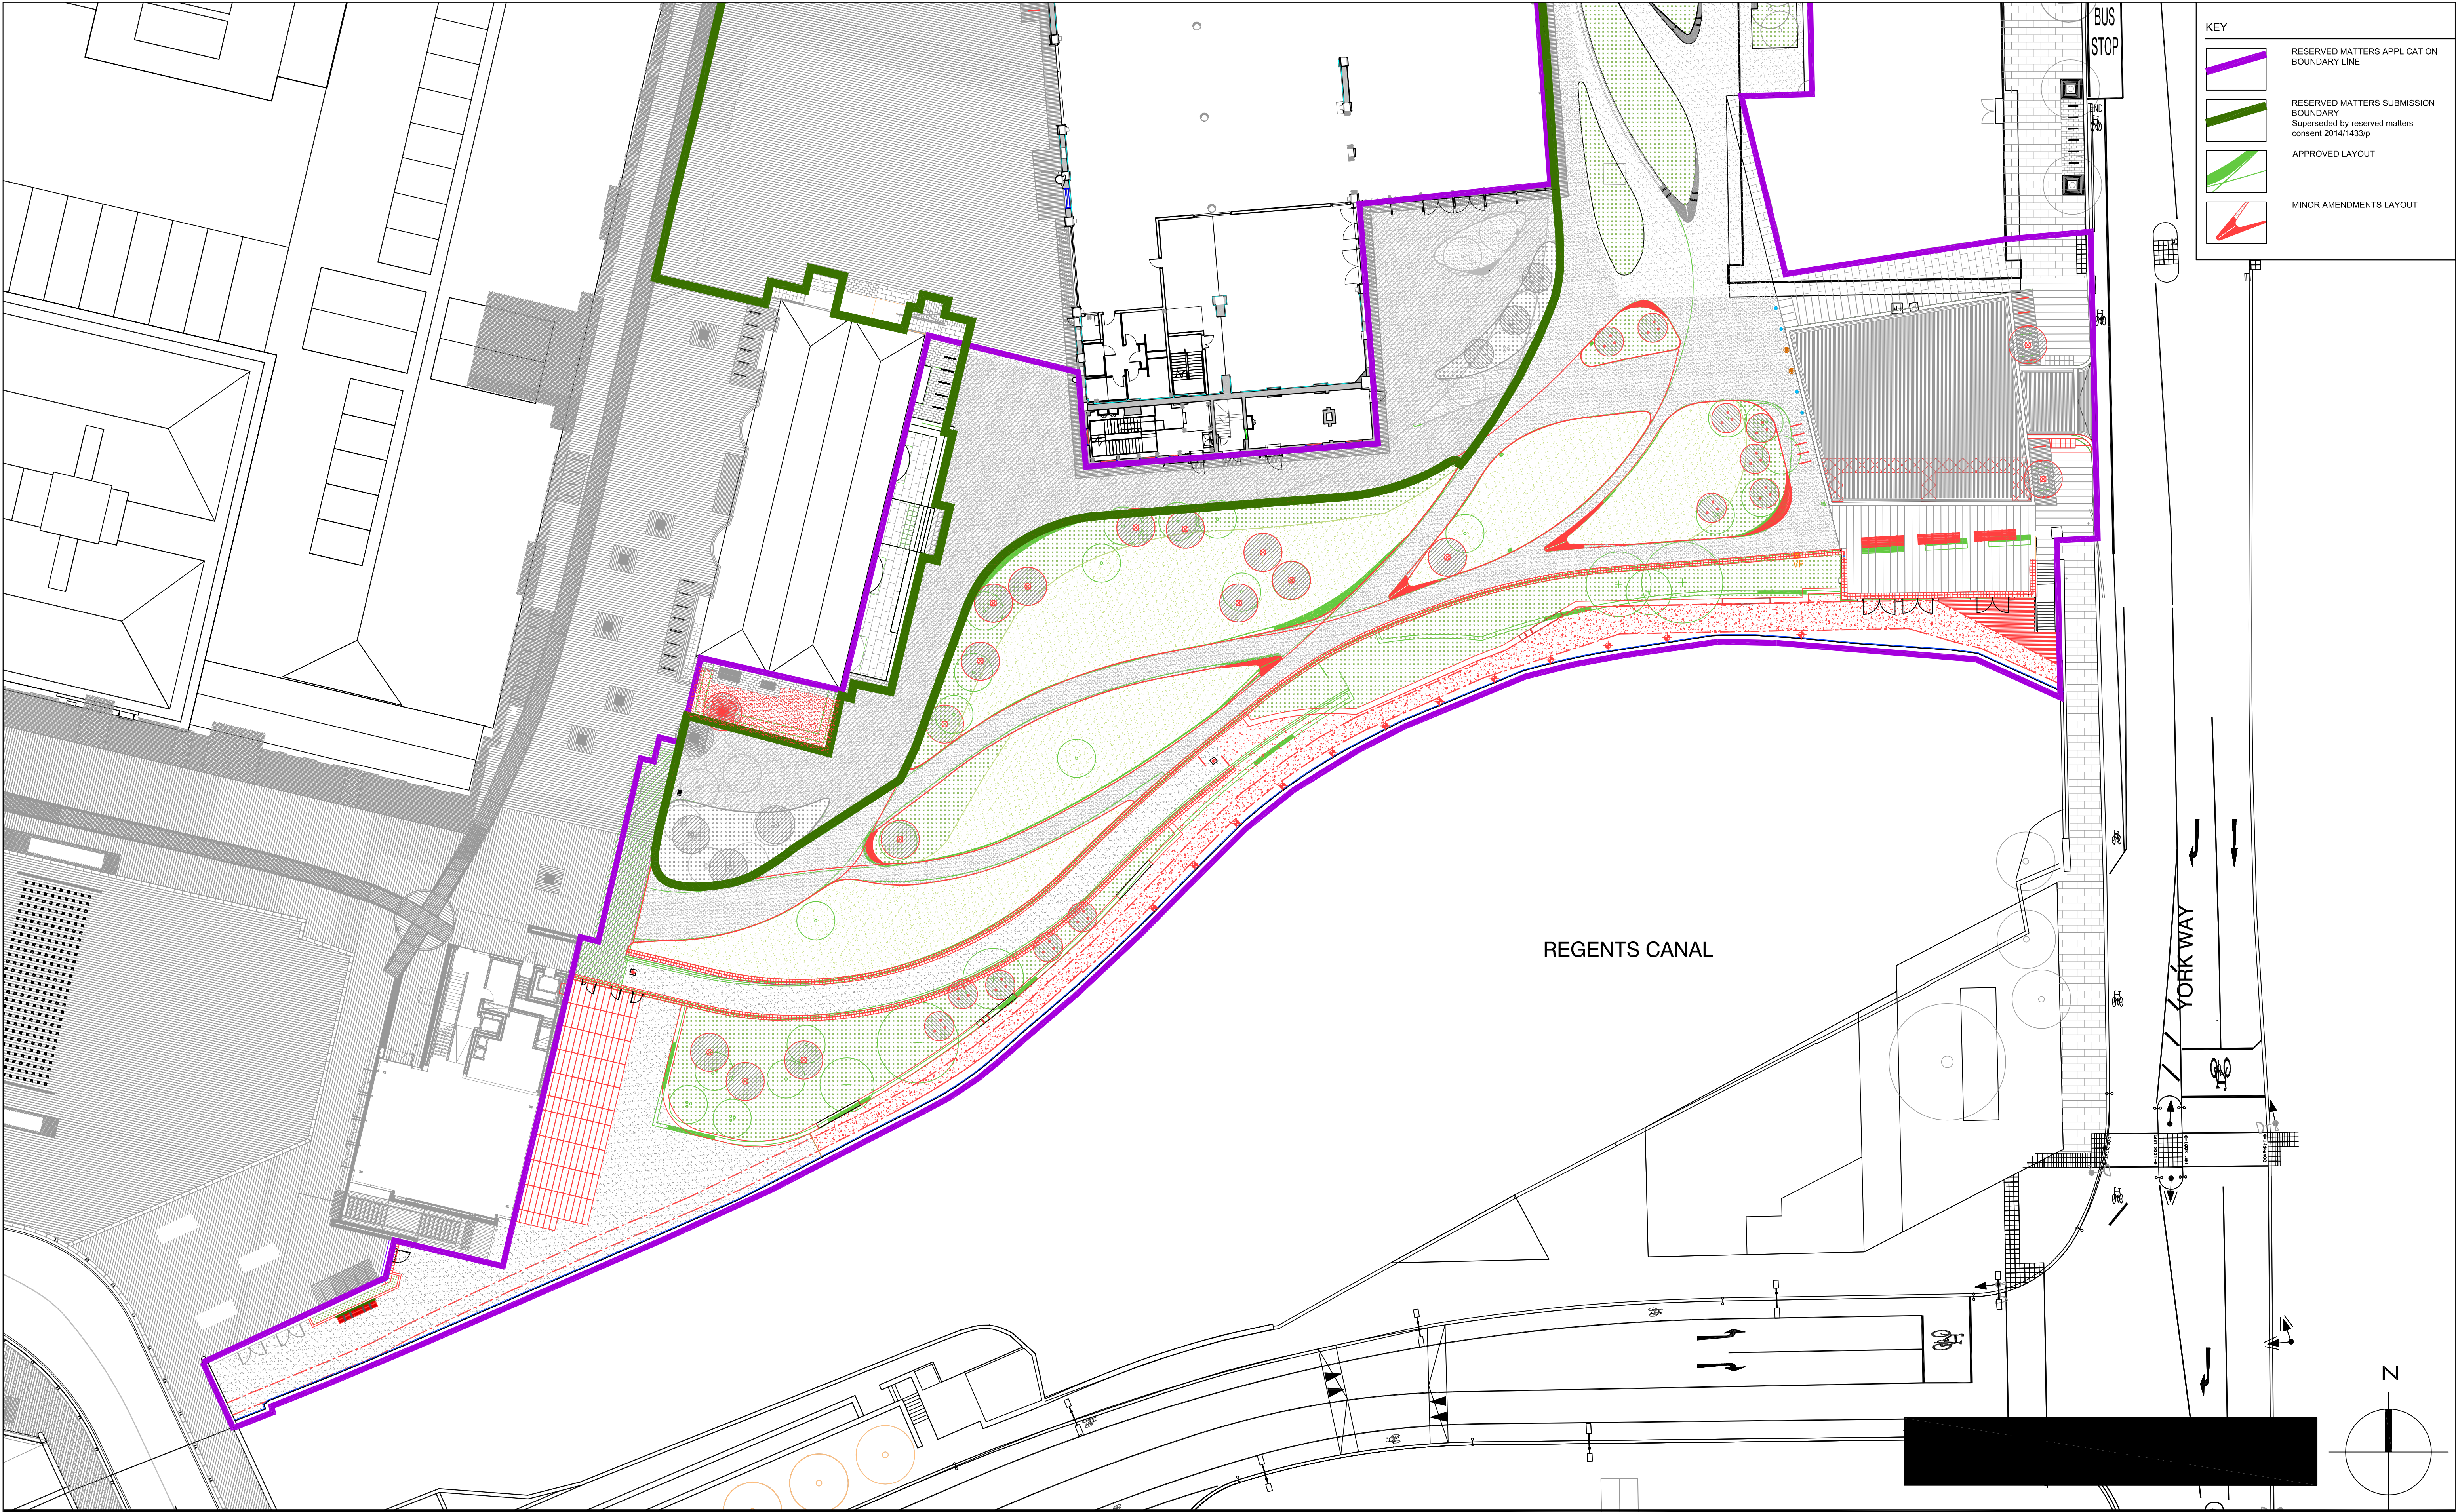

KEY

RESERVED MATTERS APPLICATION
BOUNDARY LINE

RESERVED MATTERS SUBMISSION
BOUNDARY
Superseded by reserved matters
consent 2014/1433/p

APPROVED LAYOUT

MINOR AMENDMENTS LAYOUT

All dimensions to be verified on site. Figured dimensions to take precedent to those scaled. Any areas indicated on this drawing are for guidance only, no responsibility is taken for their accuracy.

The drawing is the property of Applied Landscape Design Limited. Copyright is reserved by them and the drawing is issued on the condition that it is not copied, reproduced, retained or disclosed to any unauthorized person, either wholly or in part, without the written consent in writing of Applied Landscape Design.

© 2015 Applied Landscape Design Limited.
All rights reserved.

CDM/H&S:

REVISIONS:

Rev.	Update	Date
R06	Minor layout update. Re-issued for planning.	23/01/15
R05	Issued for Planning (for previous revisions refer to TOWN279.13(08/5027).	18/11/14

CLIENT / LANDSCAPE ARCHITECT:

CLIENT:

ARGENT

LANDSCAPE ARCHITECT:

applied landscape design

The Threshing Barn
Bignell Park Bams
Chesterton
Oxfordshire
OX26 1TD
Tel: 01869 249776
Fax: 01869 327513
Email: mail@appliedlandscape.co.uk

DRAWING DETAIL:

PROJECT:

KK0, KINGS CROSS CENTRAL

DRAWING TITLE:

MINOR AMENDMENT PLAN

drawn: CW	checked: KmJ	
scale: 1:250 @ A1	date: 07.11.2014	
status: Planning	xref file ref: ALD628P_minor-amendment	
PROJECT NO. 628P	DRAWING NUMBER: 5027	REVISION: R06

ORIGINAL A1 SIZE SHEET