




Elevation 1

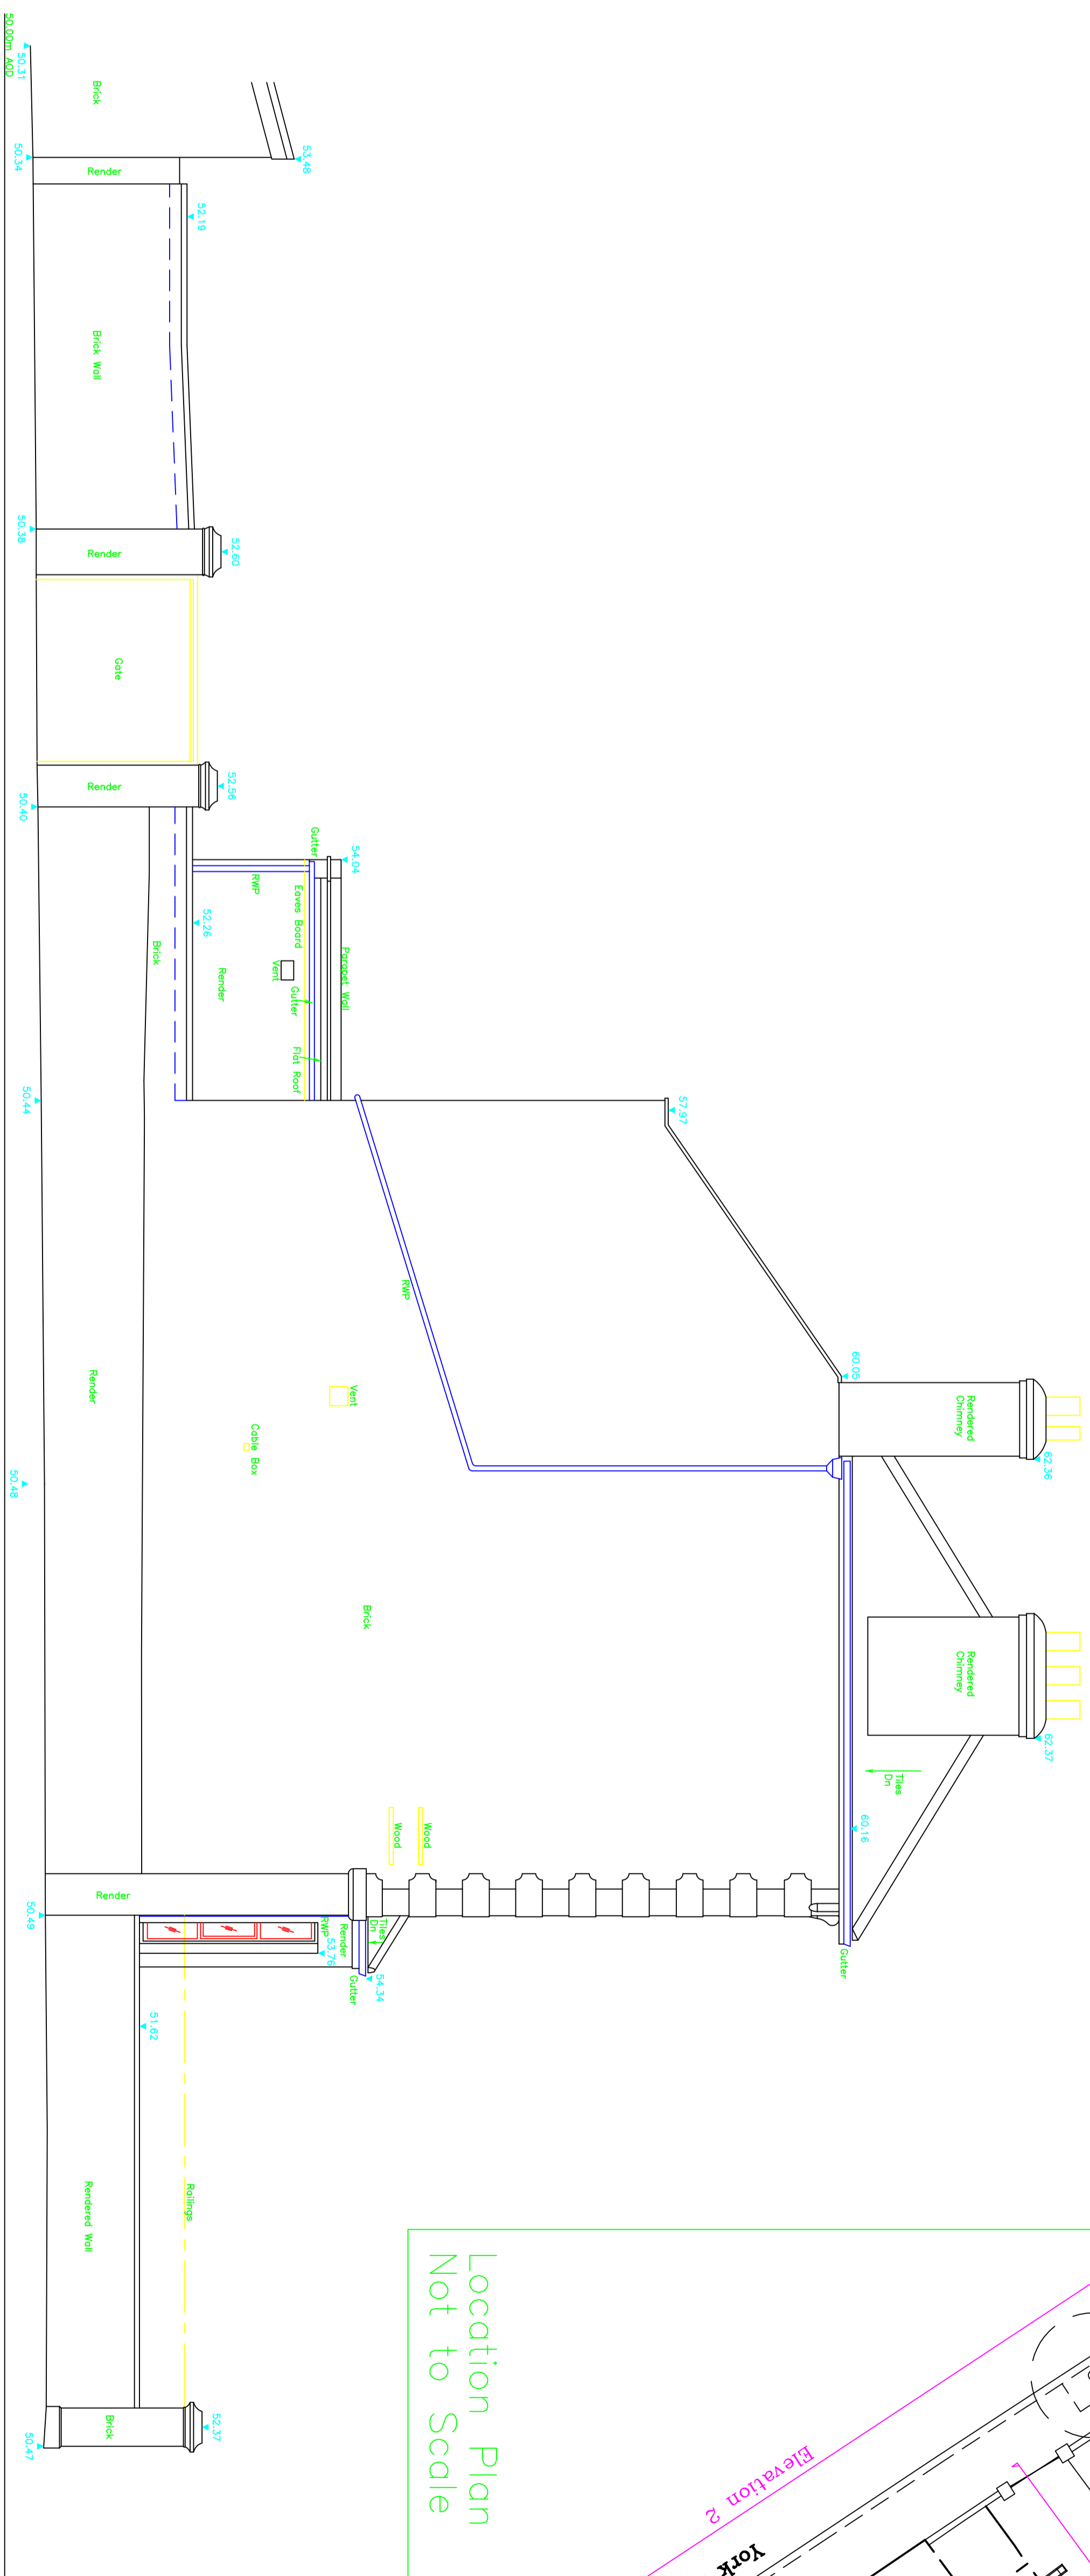


Elevation 2

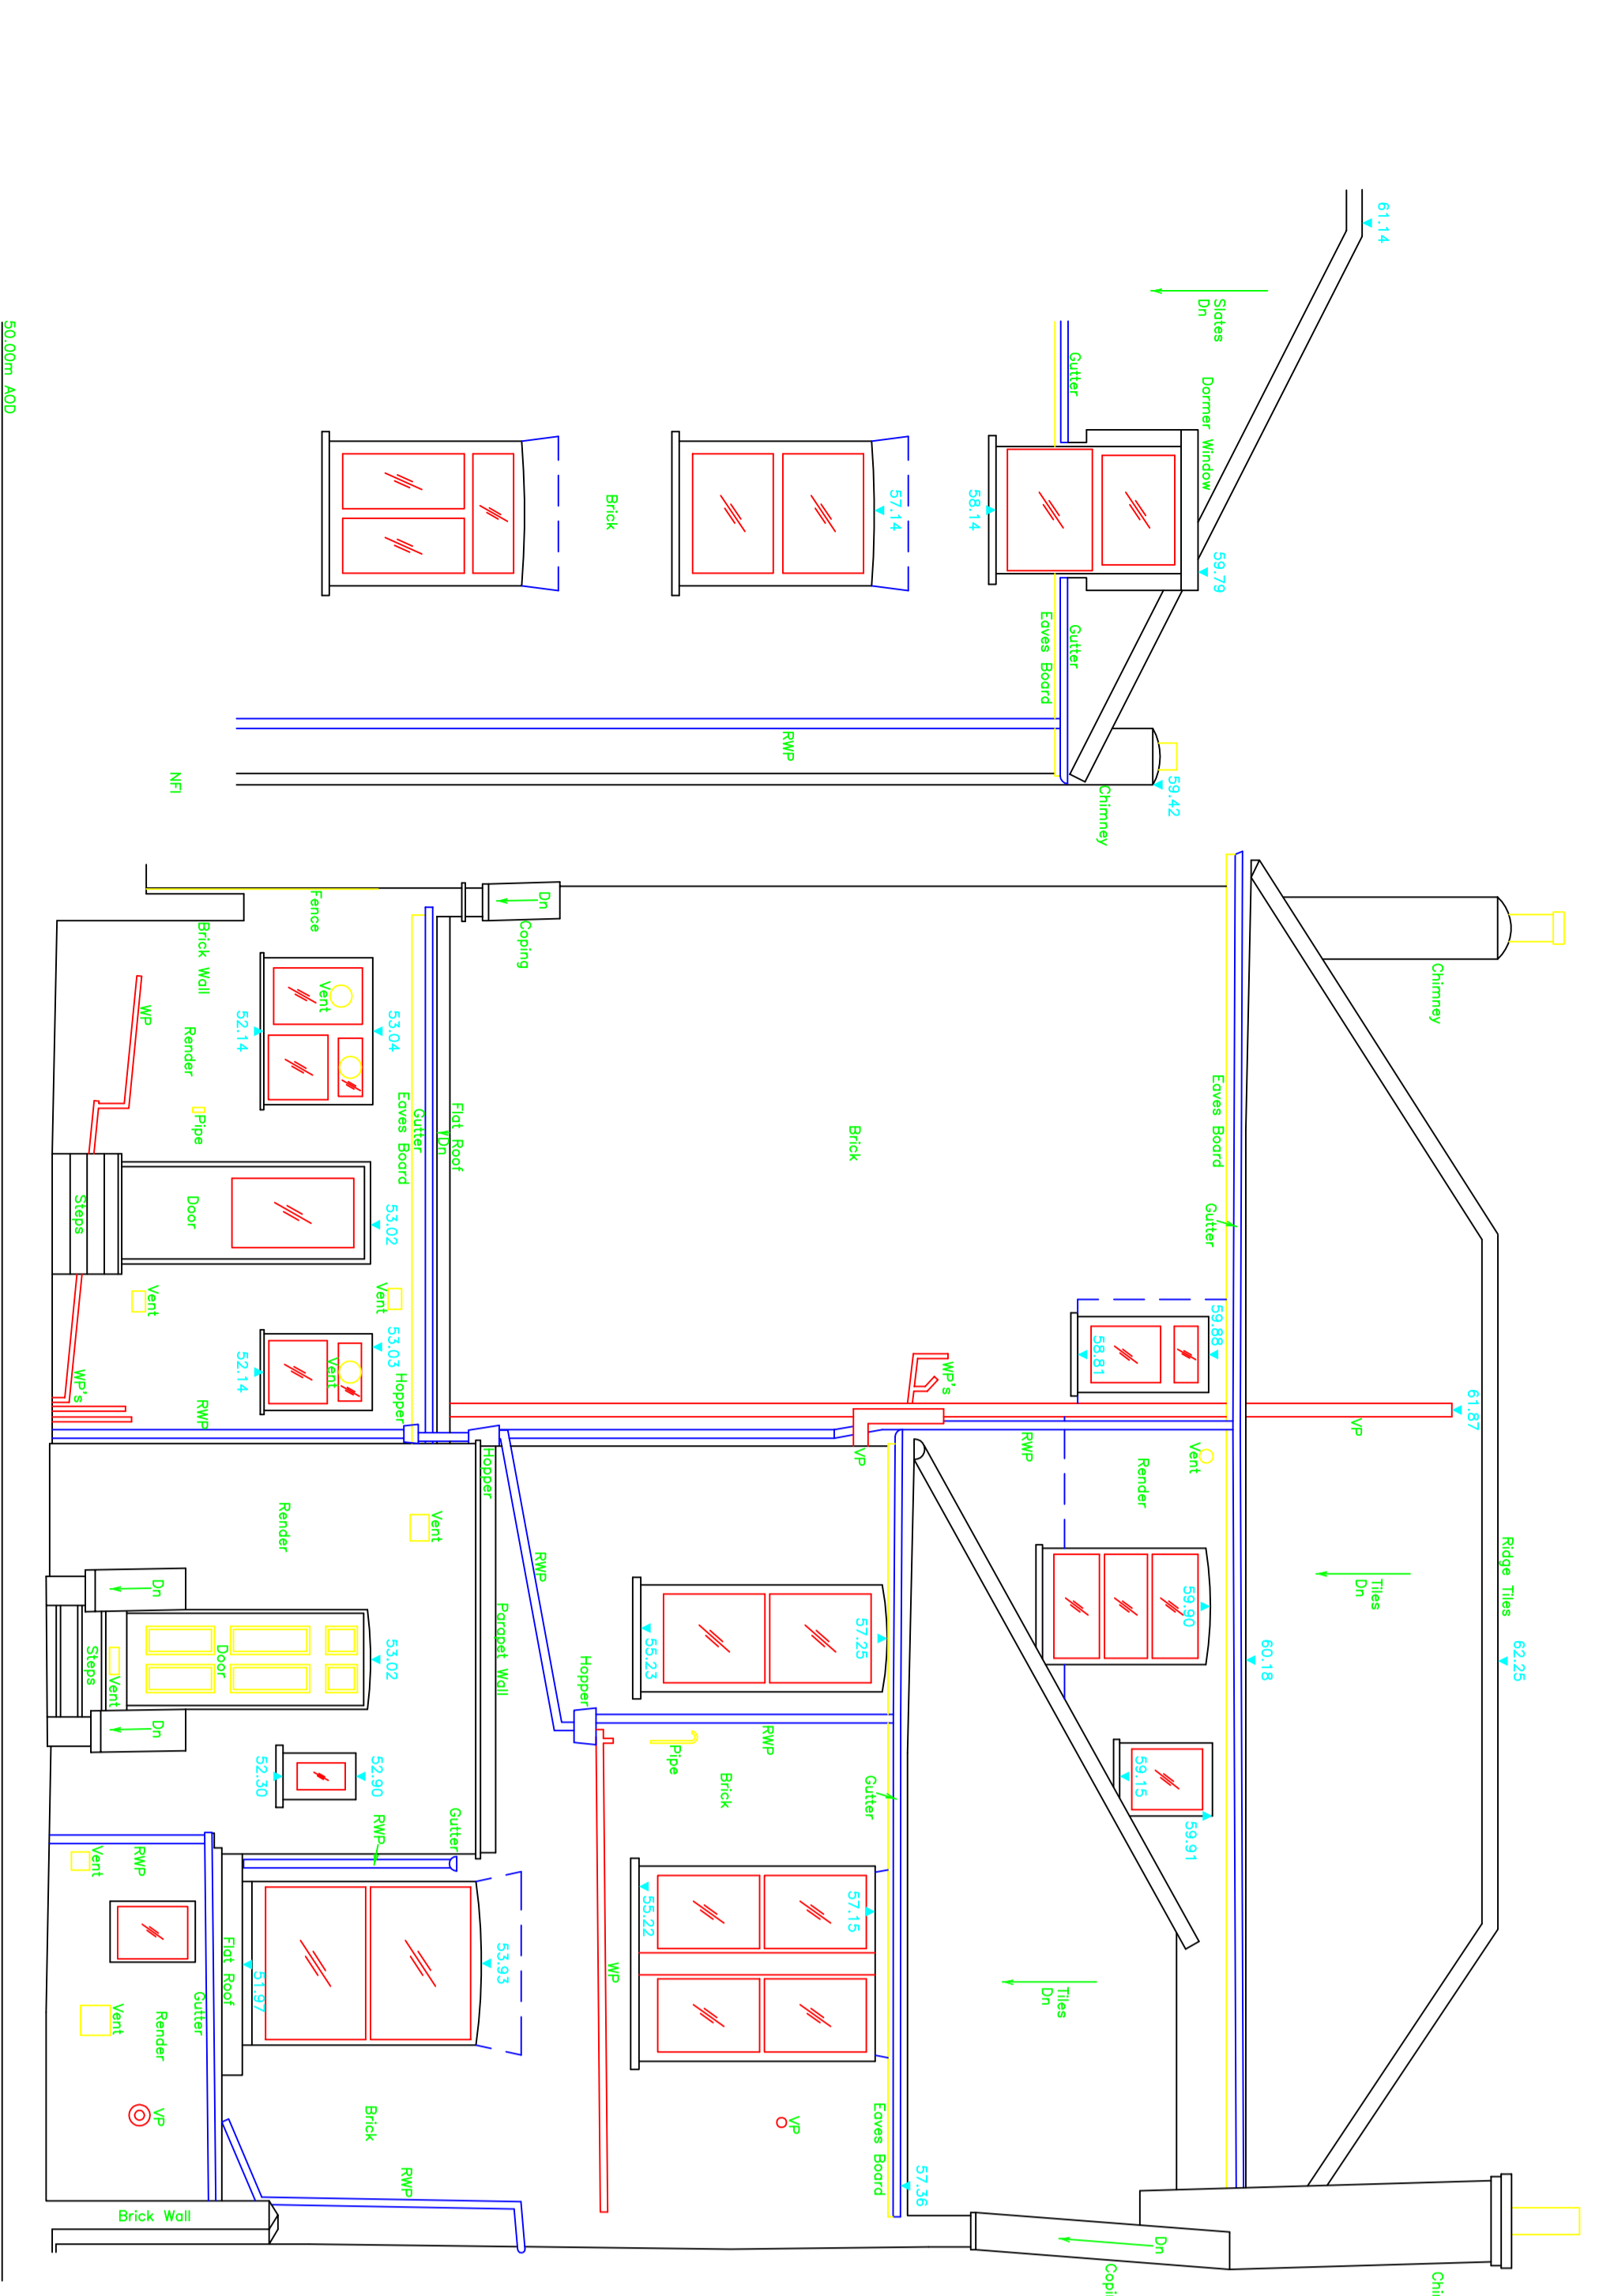


Elevation 3

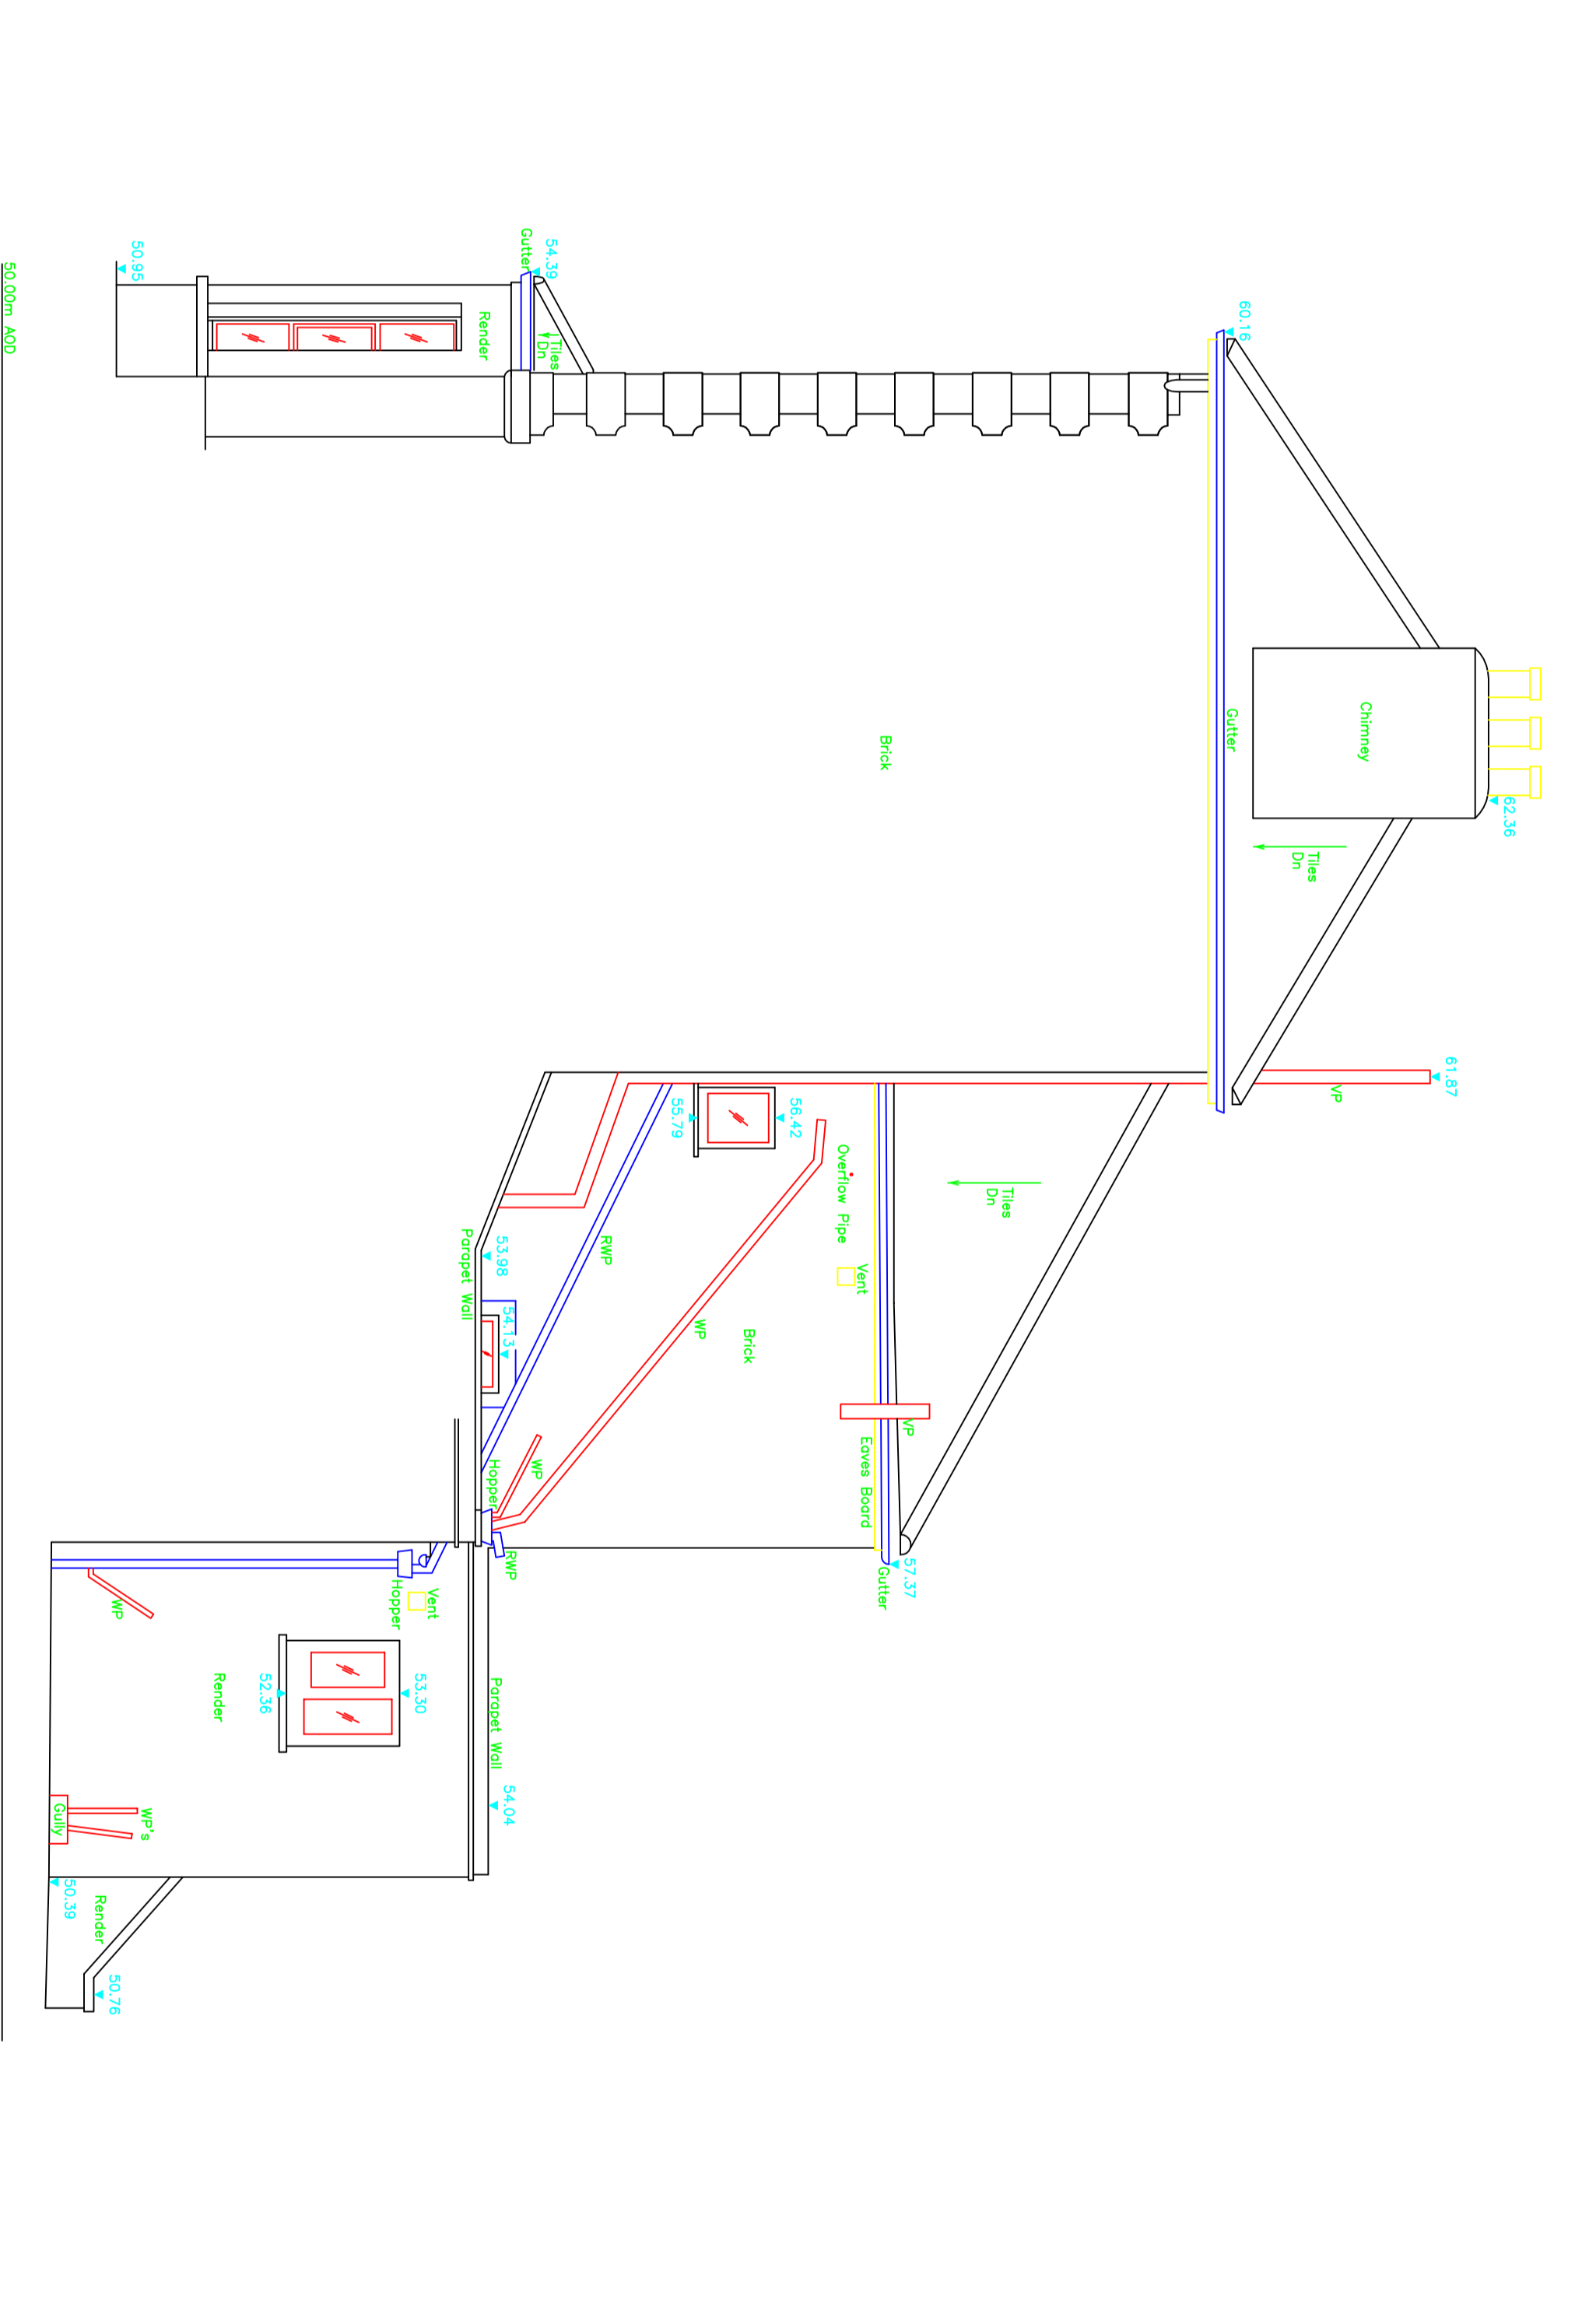

Elevation 4

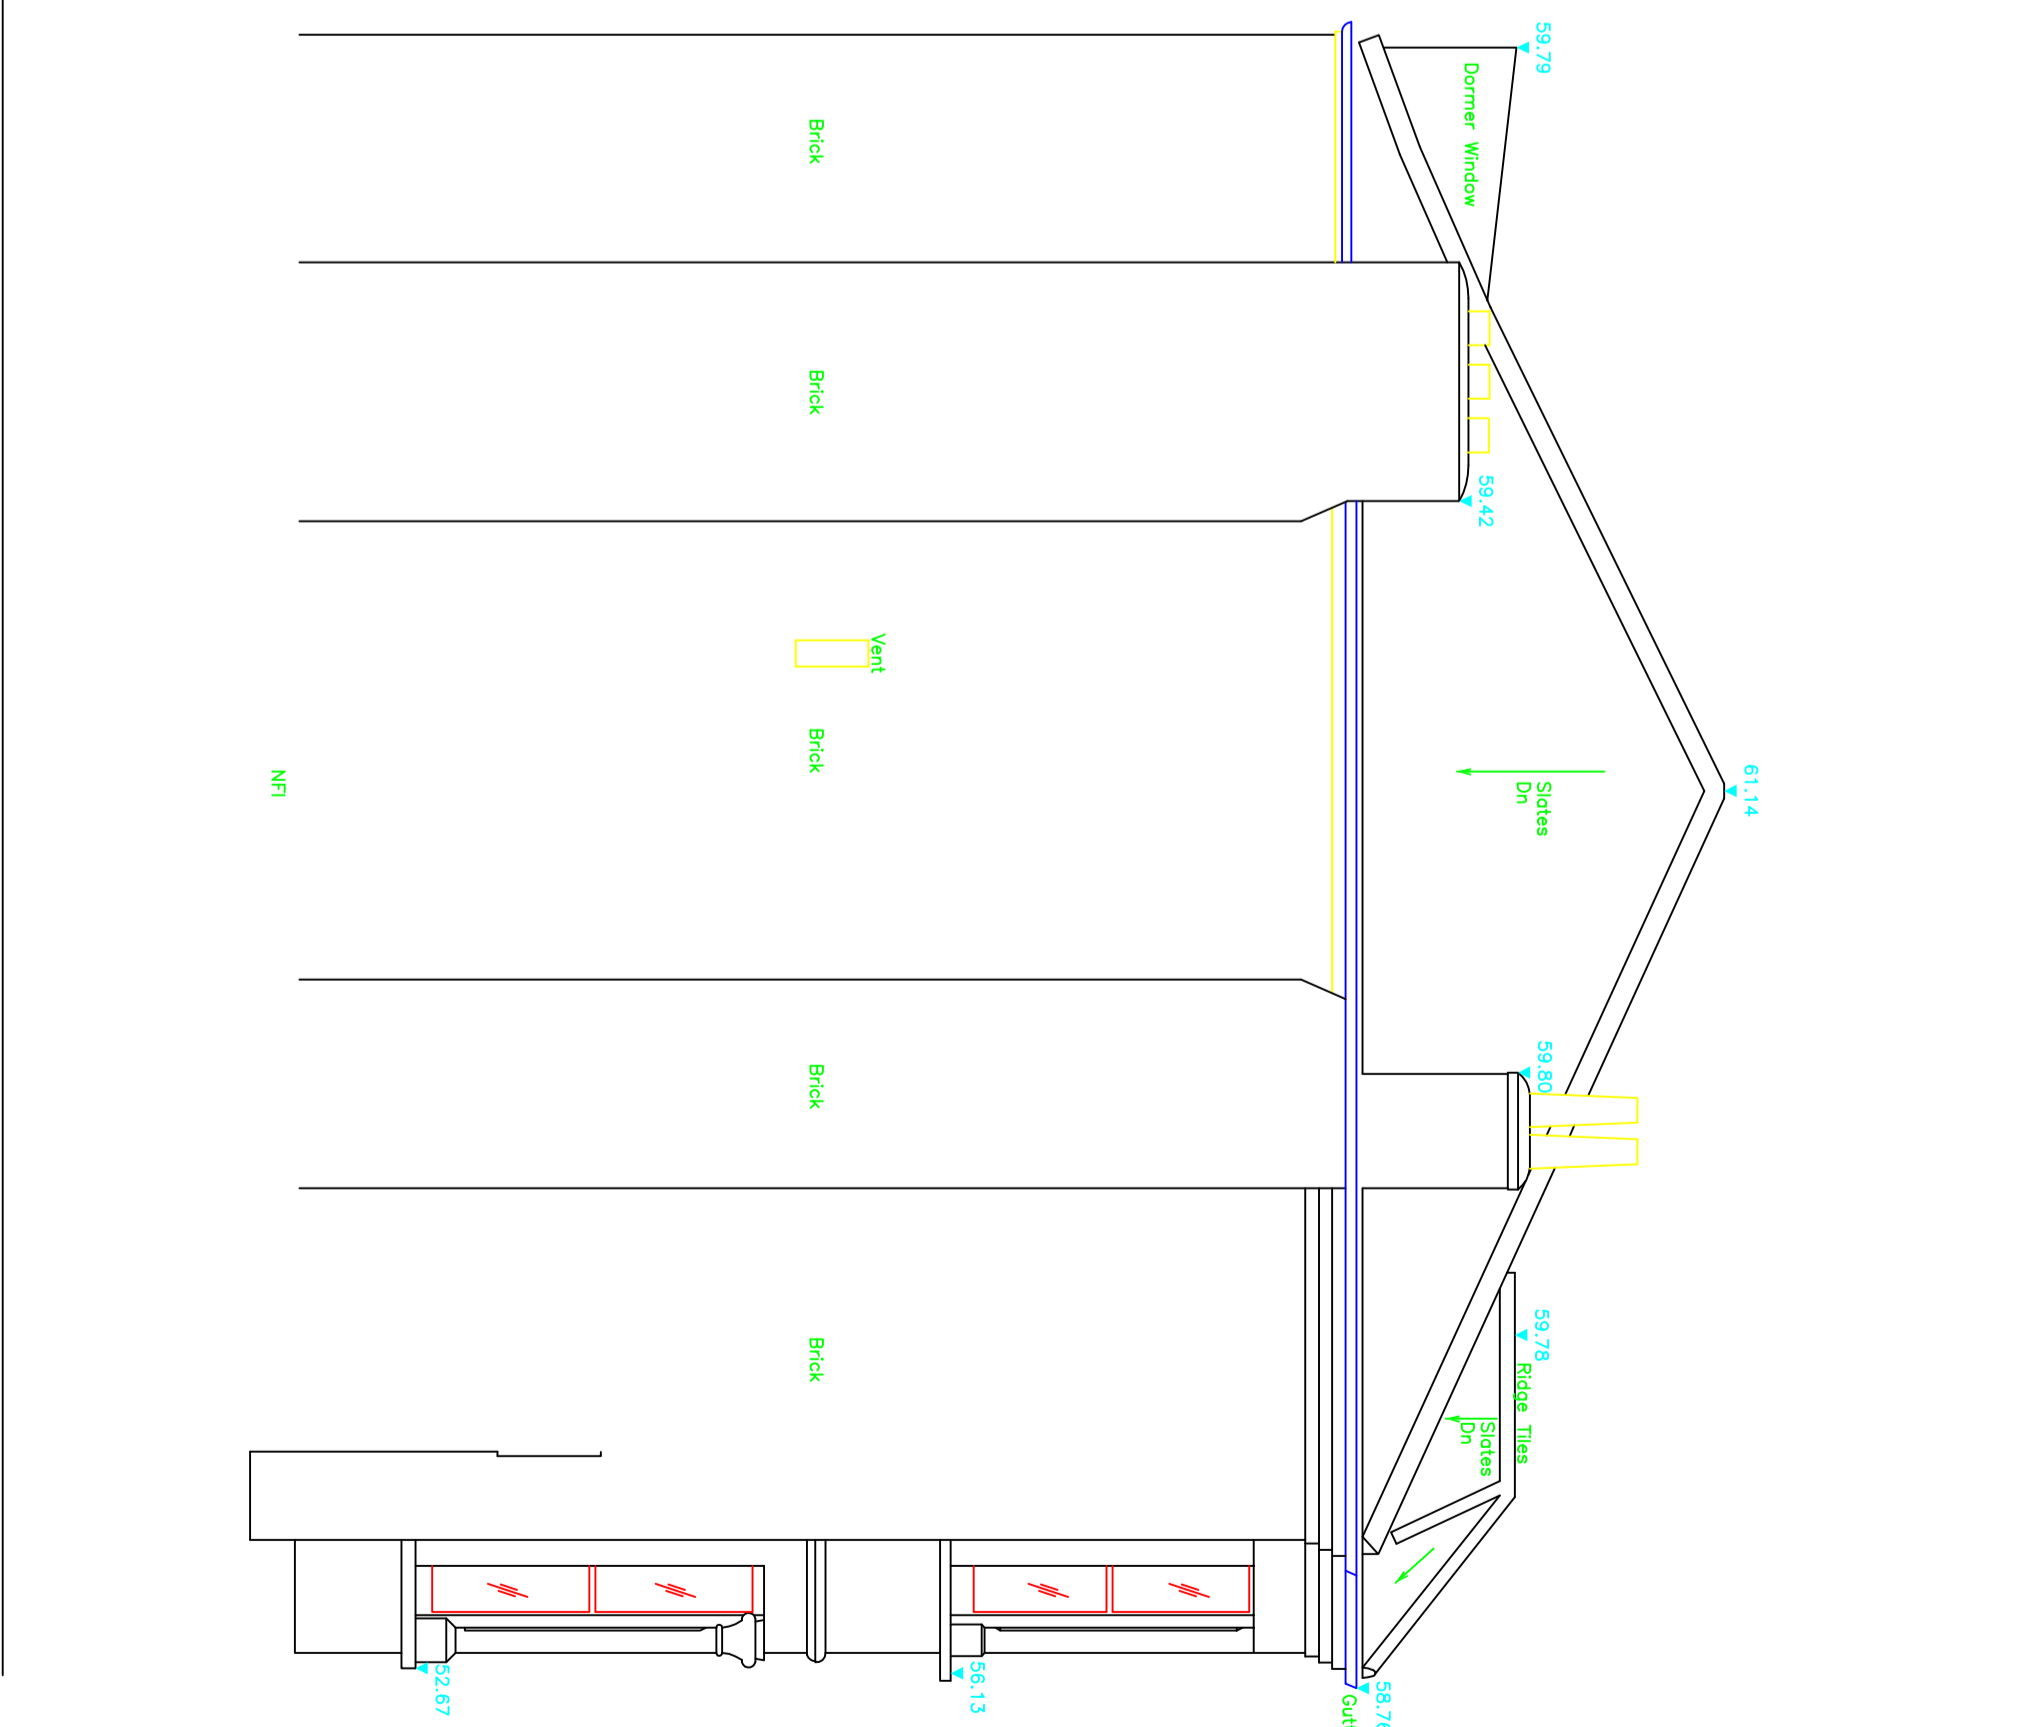

Elevation 5

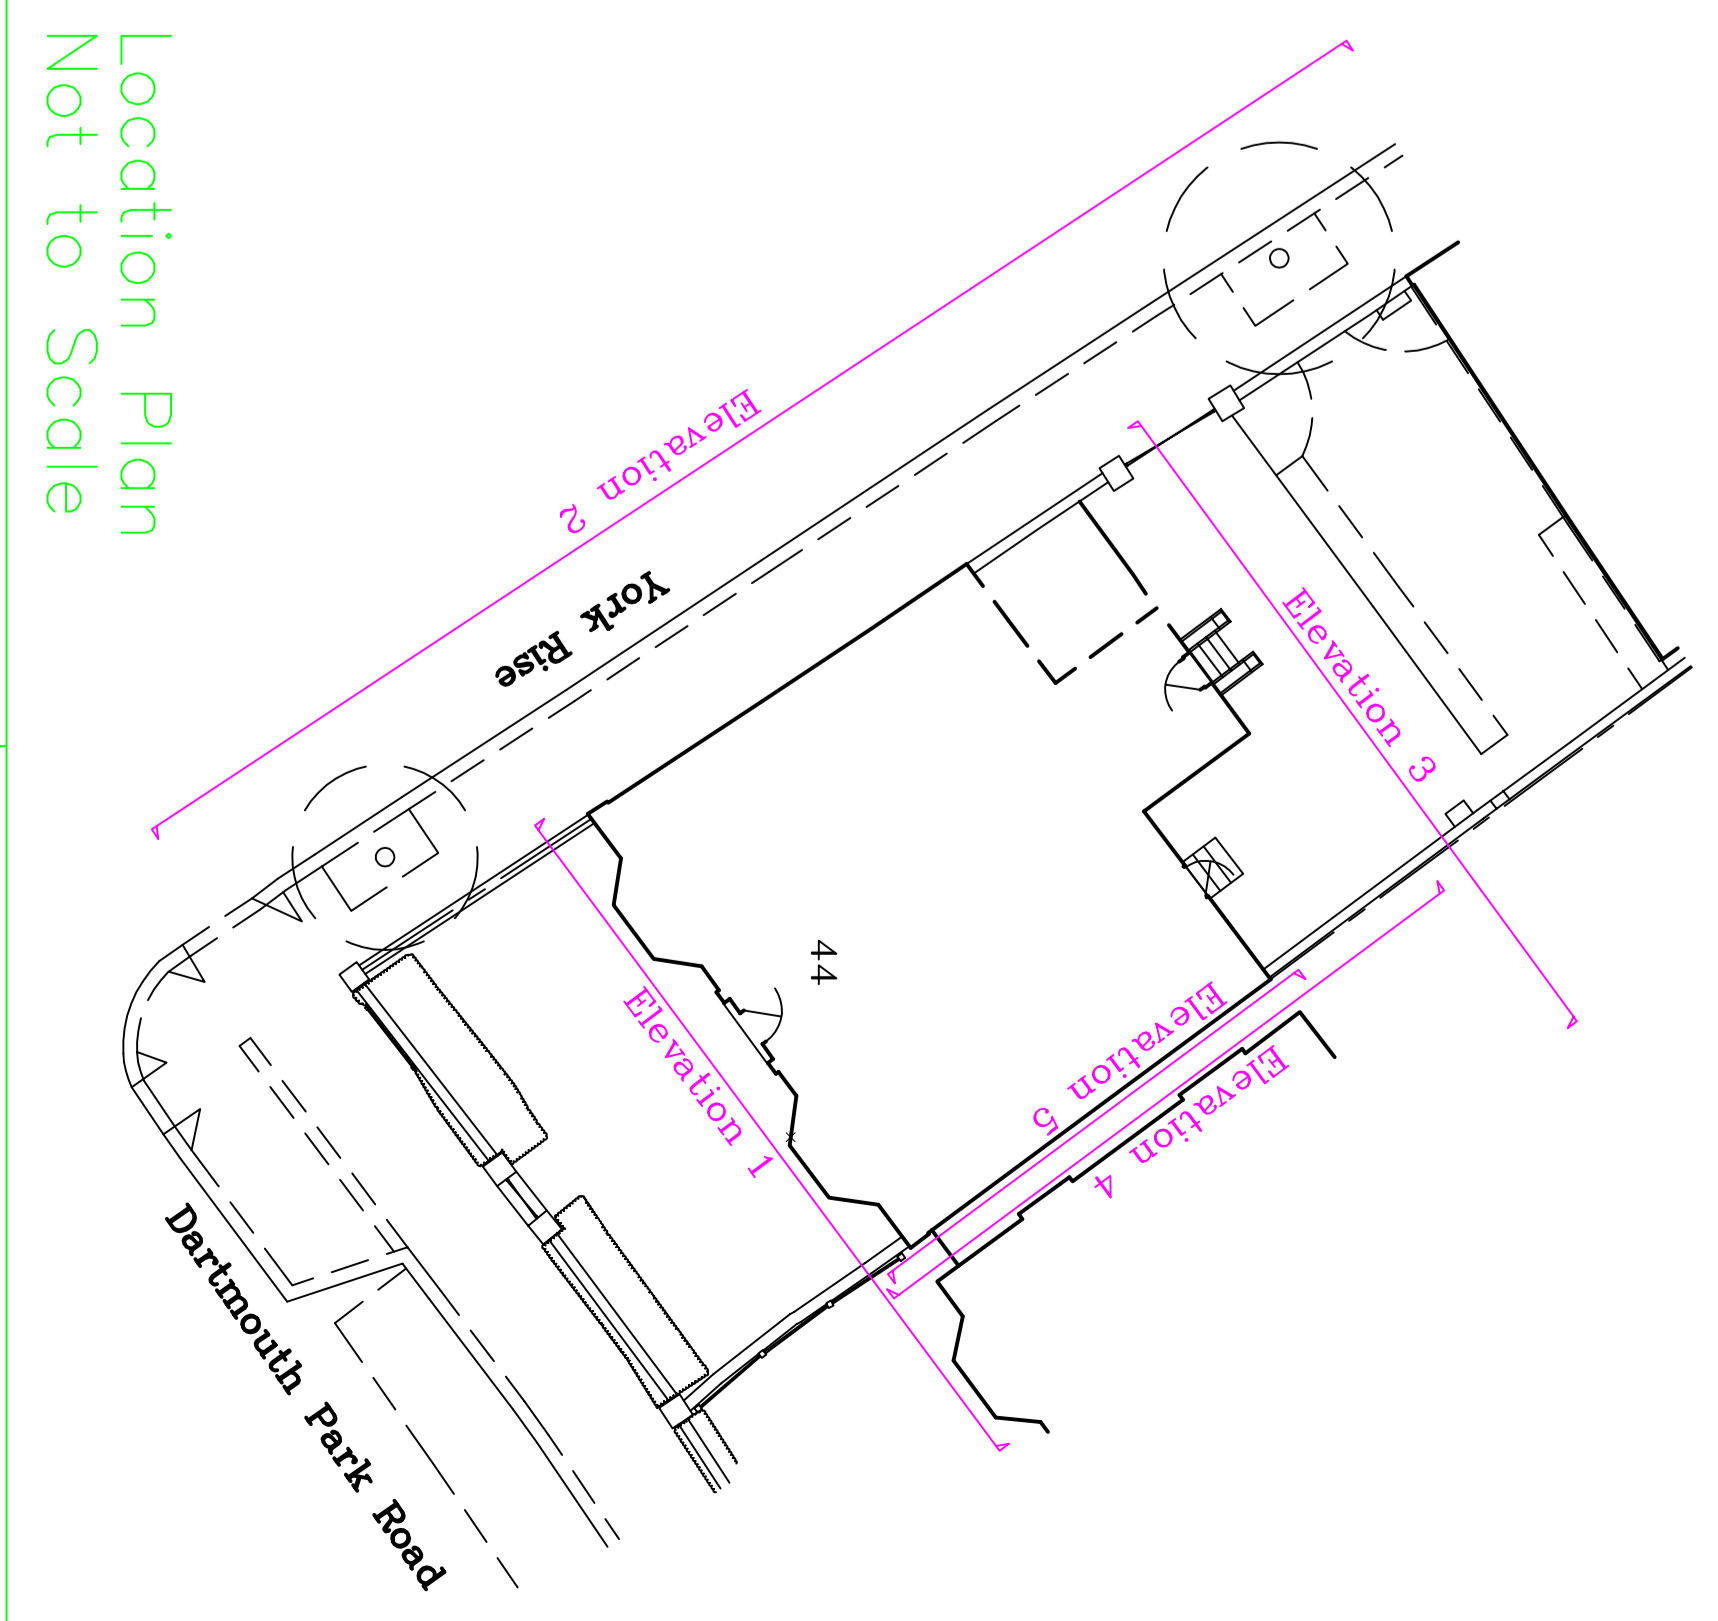

Location Plan
Not to Scale



F. L. S.
LAND CONSULTANTS
 LIMITED
 Land & Building Surveyors
 Poplar House, 1-3 Peck Road,
 Woking, Surrey GU21 6WZ
 Telephone: 01483 751222
 Fax: No 01483 750687
 Email: info@fls-land.co.uk

Peter Stern Architect & Designer
 38 Denman Drive North
 London
 NW1 6HD

44 Dartmouth Park Road
 London NW5

Digital Computer Survey
 Control System extended as a 30m fix for all major CAD systems
 The Grid and coordinates shown are based on O.S. National Grid
 All work based on O.S. Datum unless we give otherwise
 Location of Bench Mark
 Survey Station at
 Scale
 1:50m @ A0
 Date
 January 2015
 Drawn by
 Checked by
 EWS
