




ELEVATION F

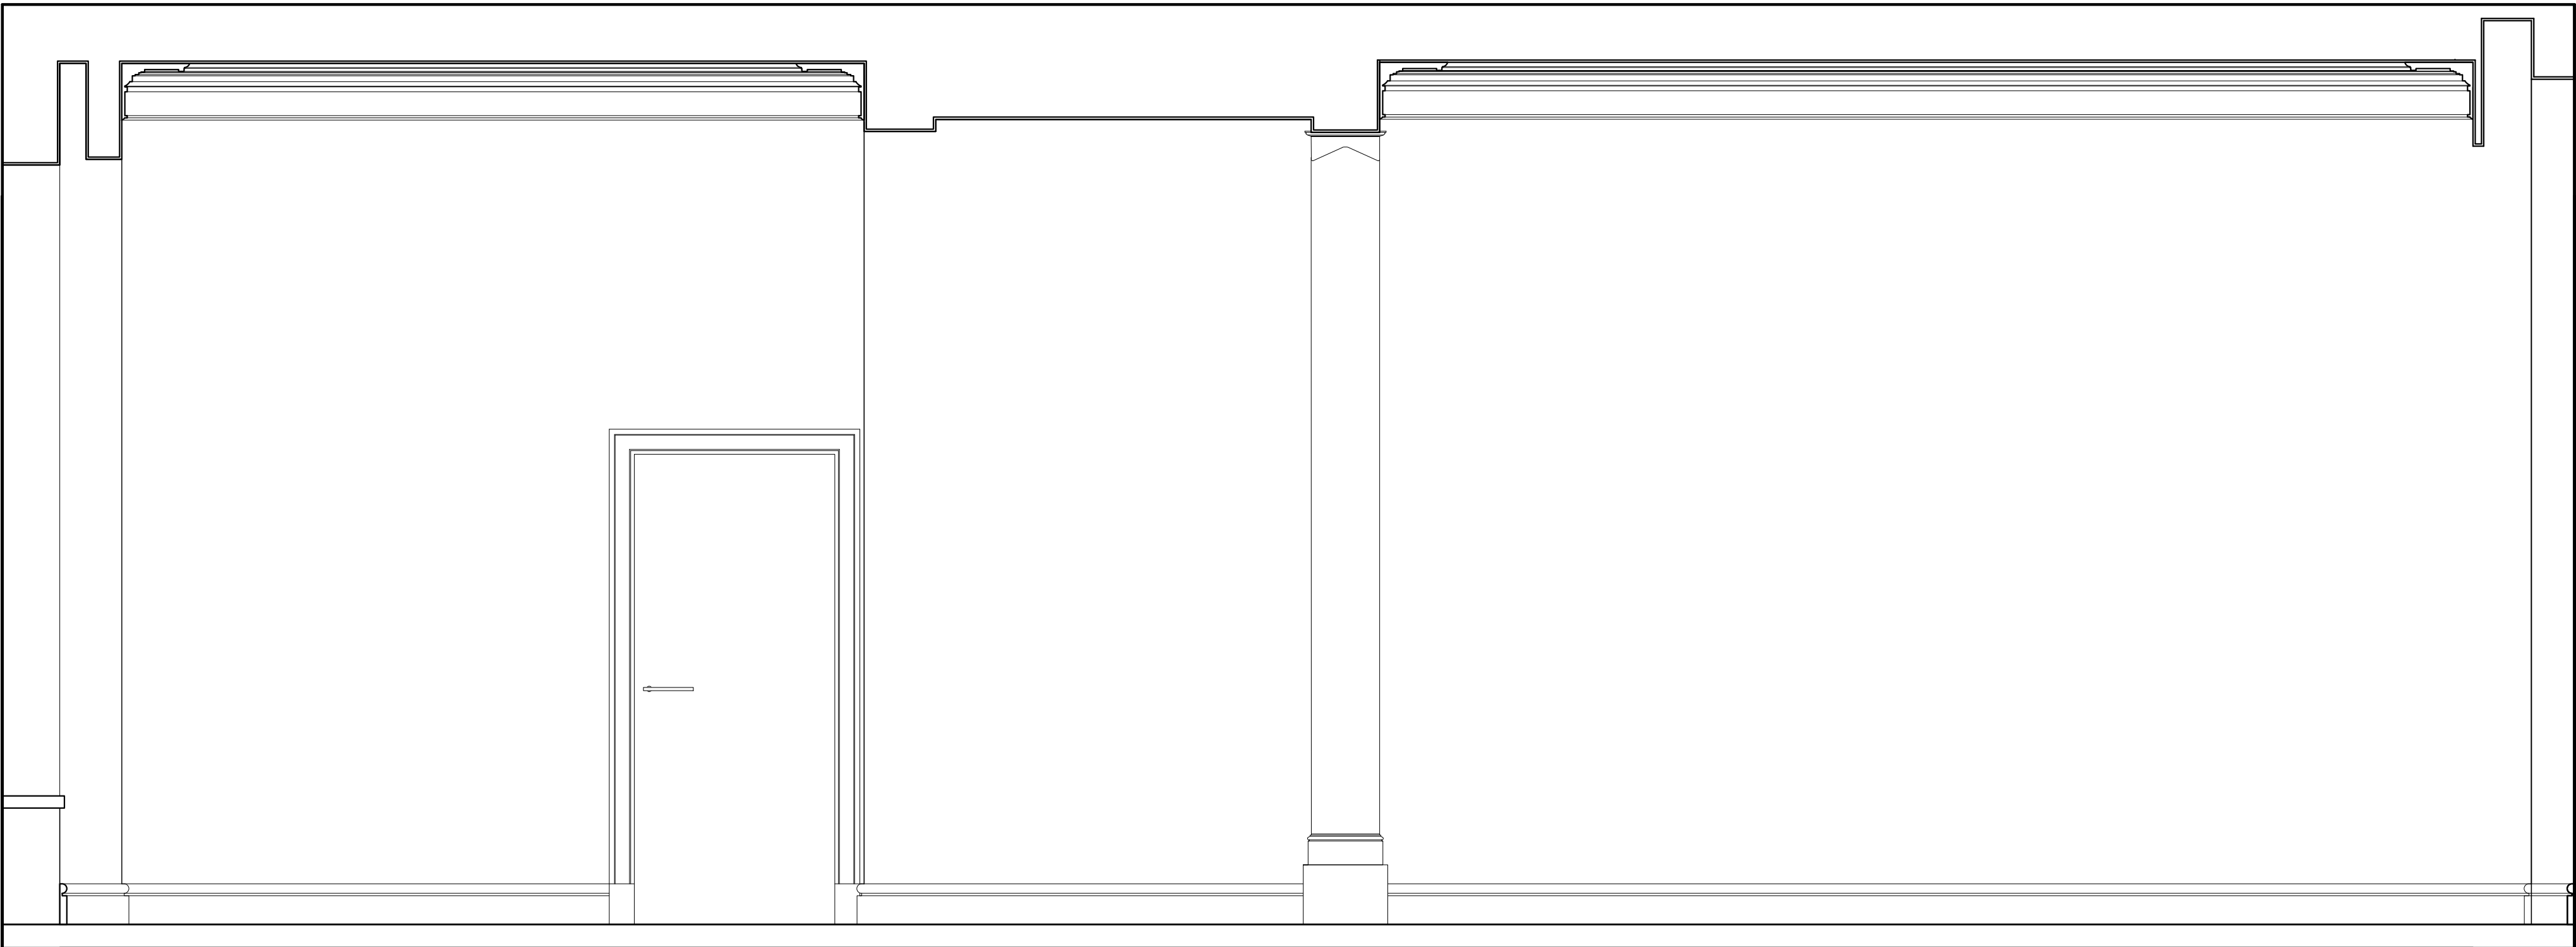

ELEVATION G

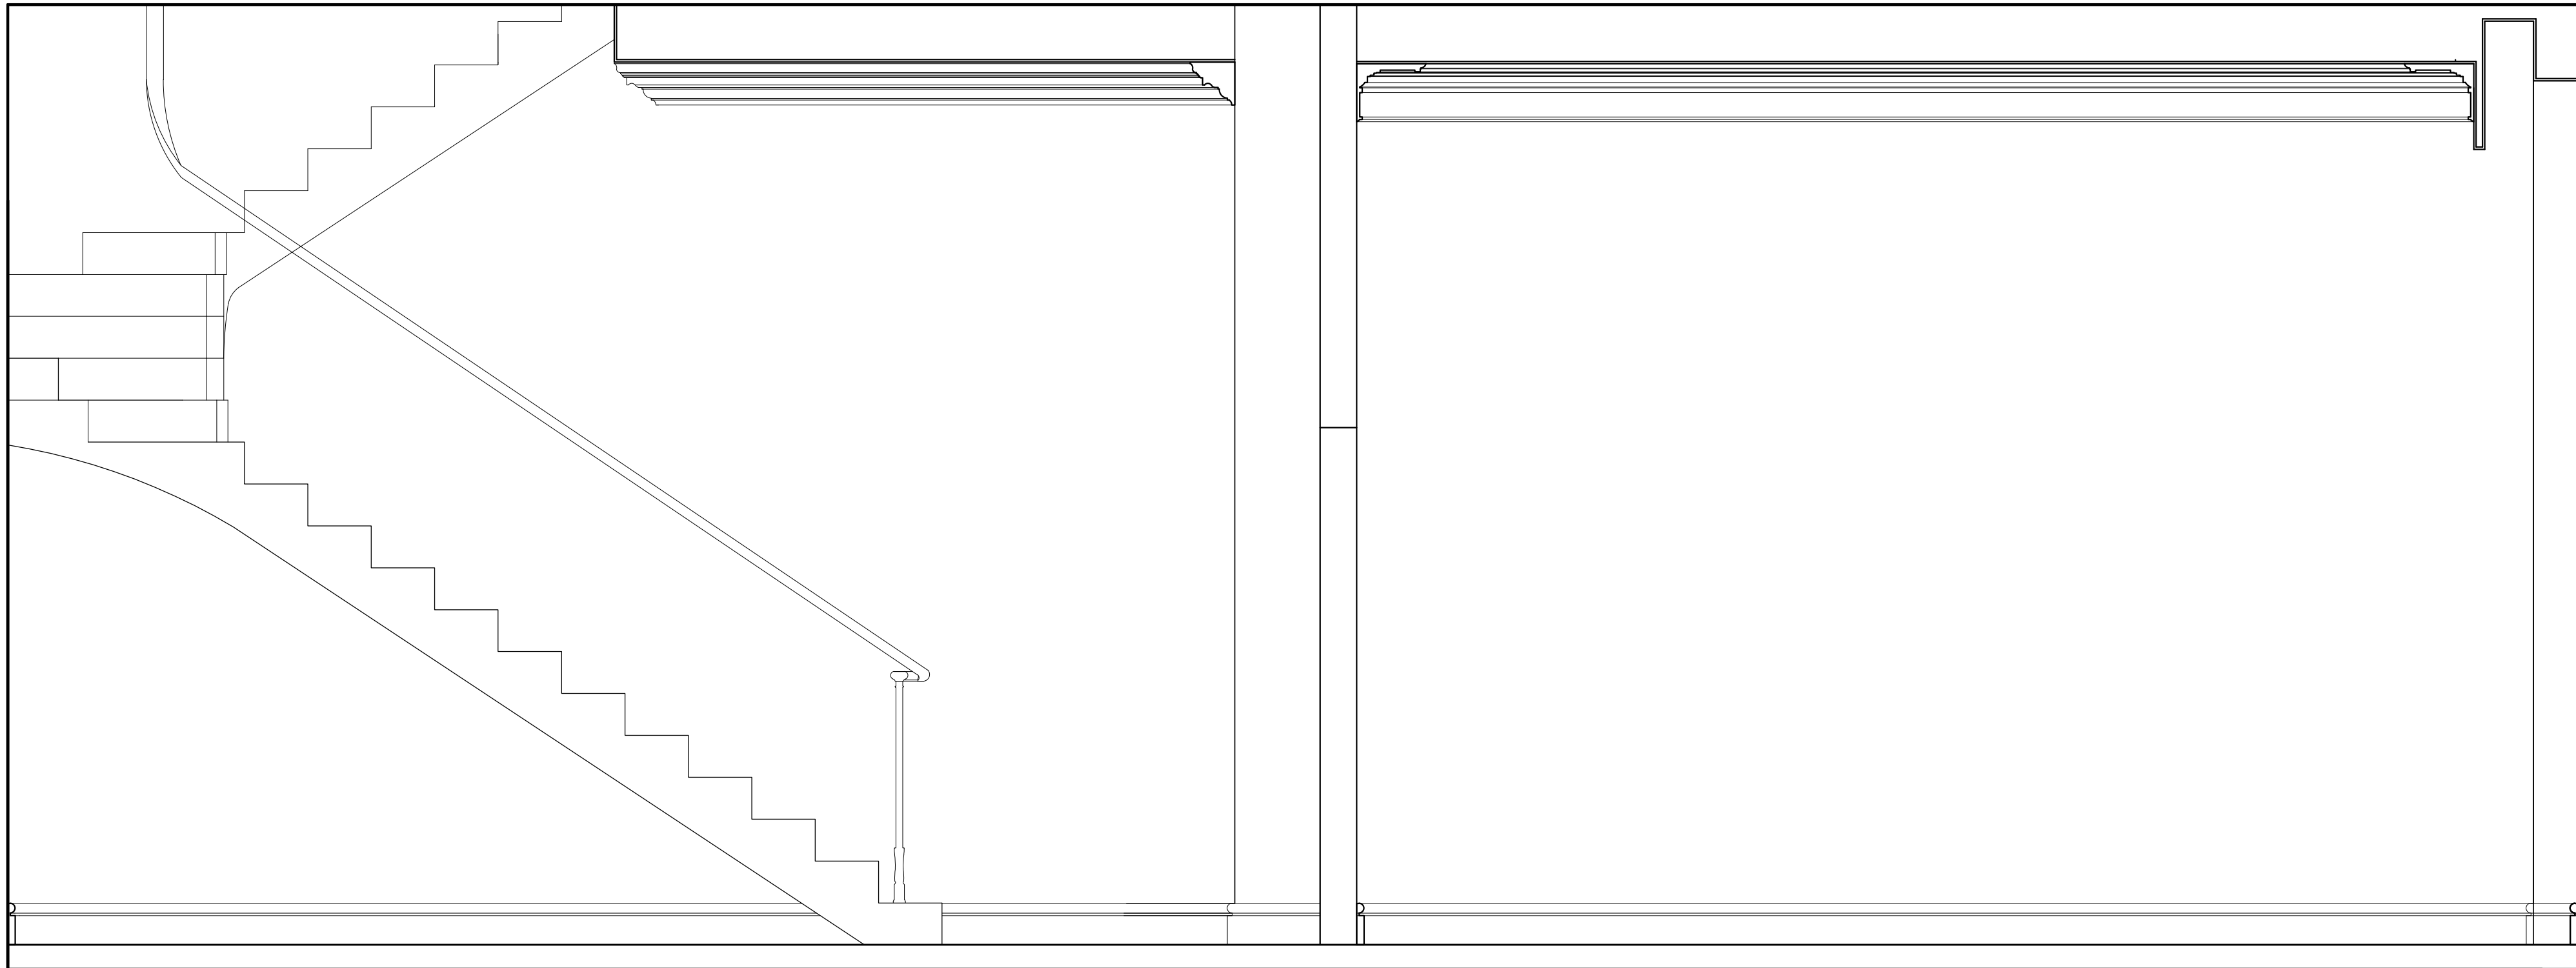

ELEVATION H

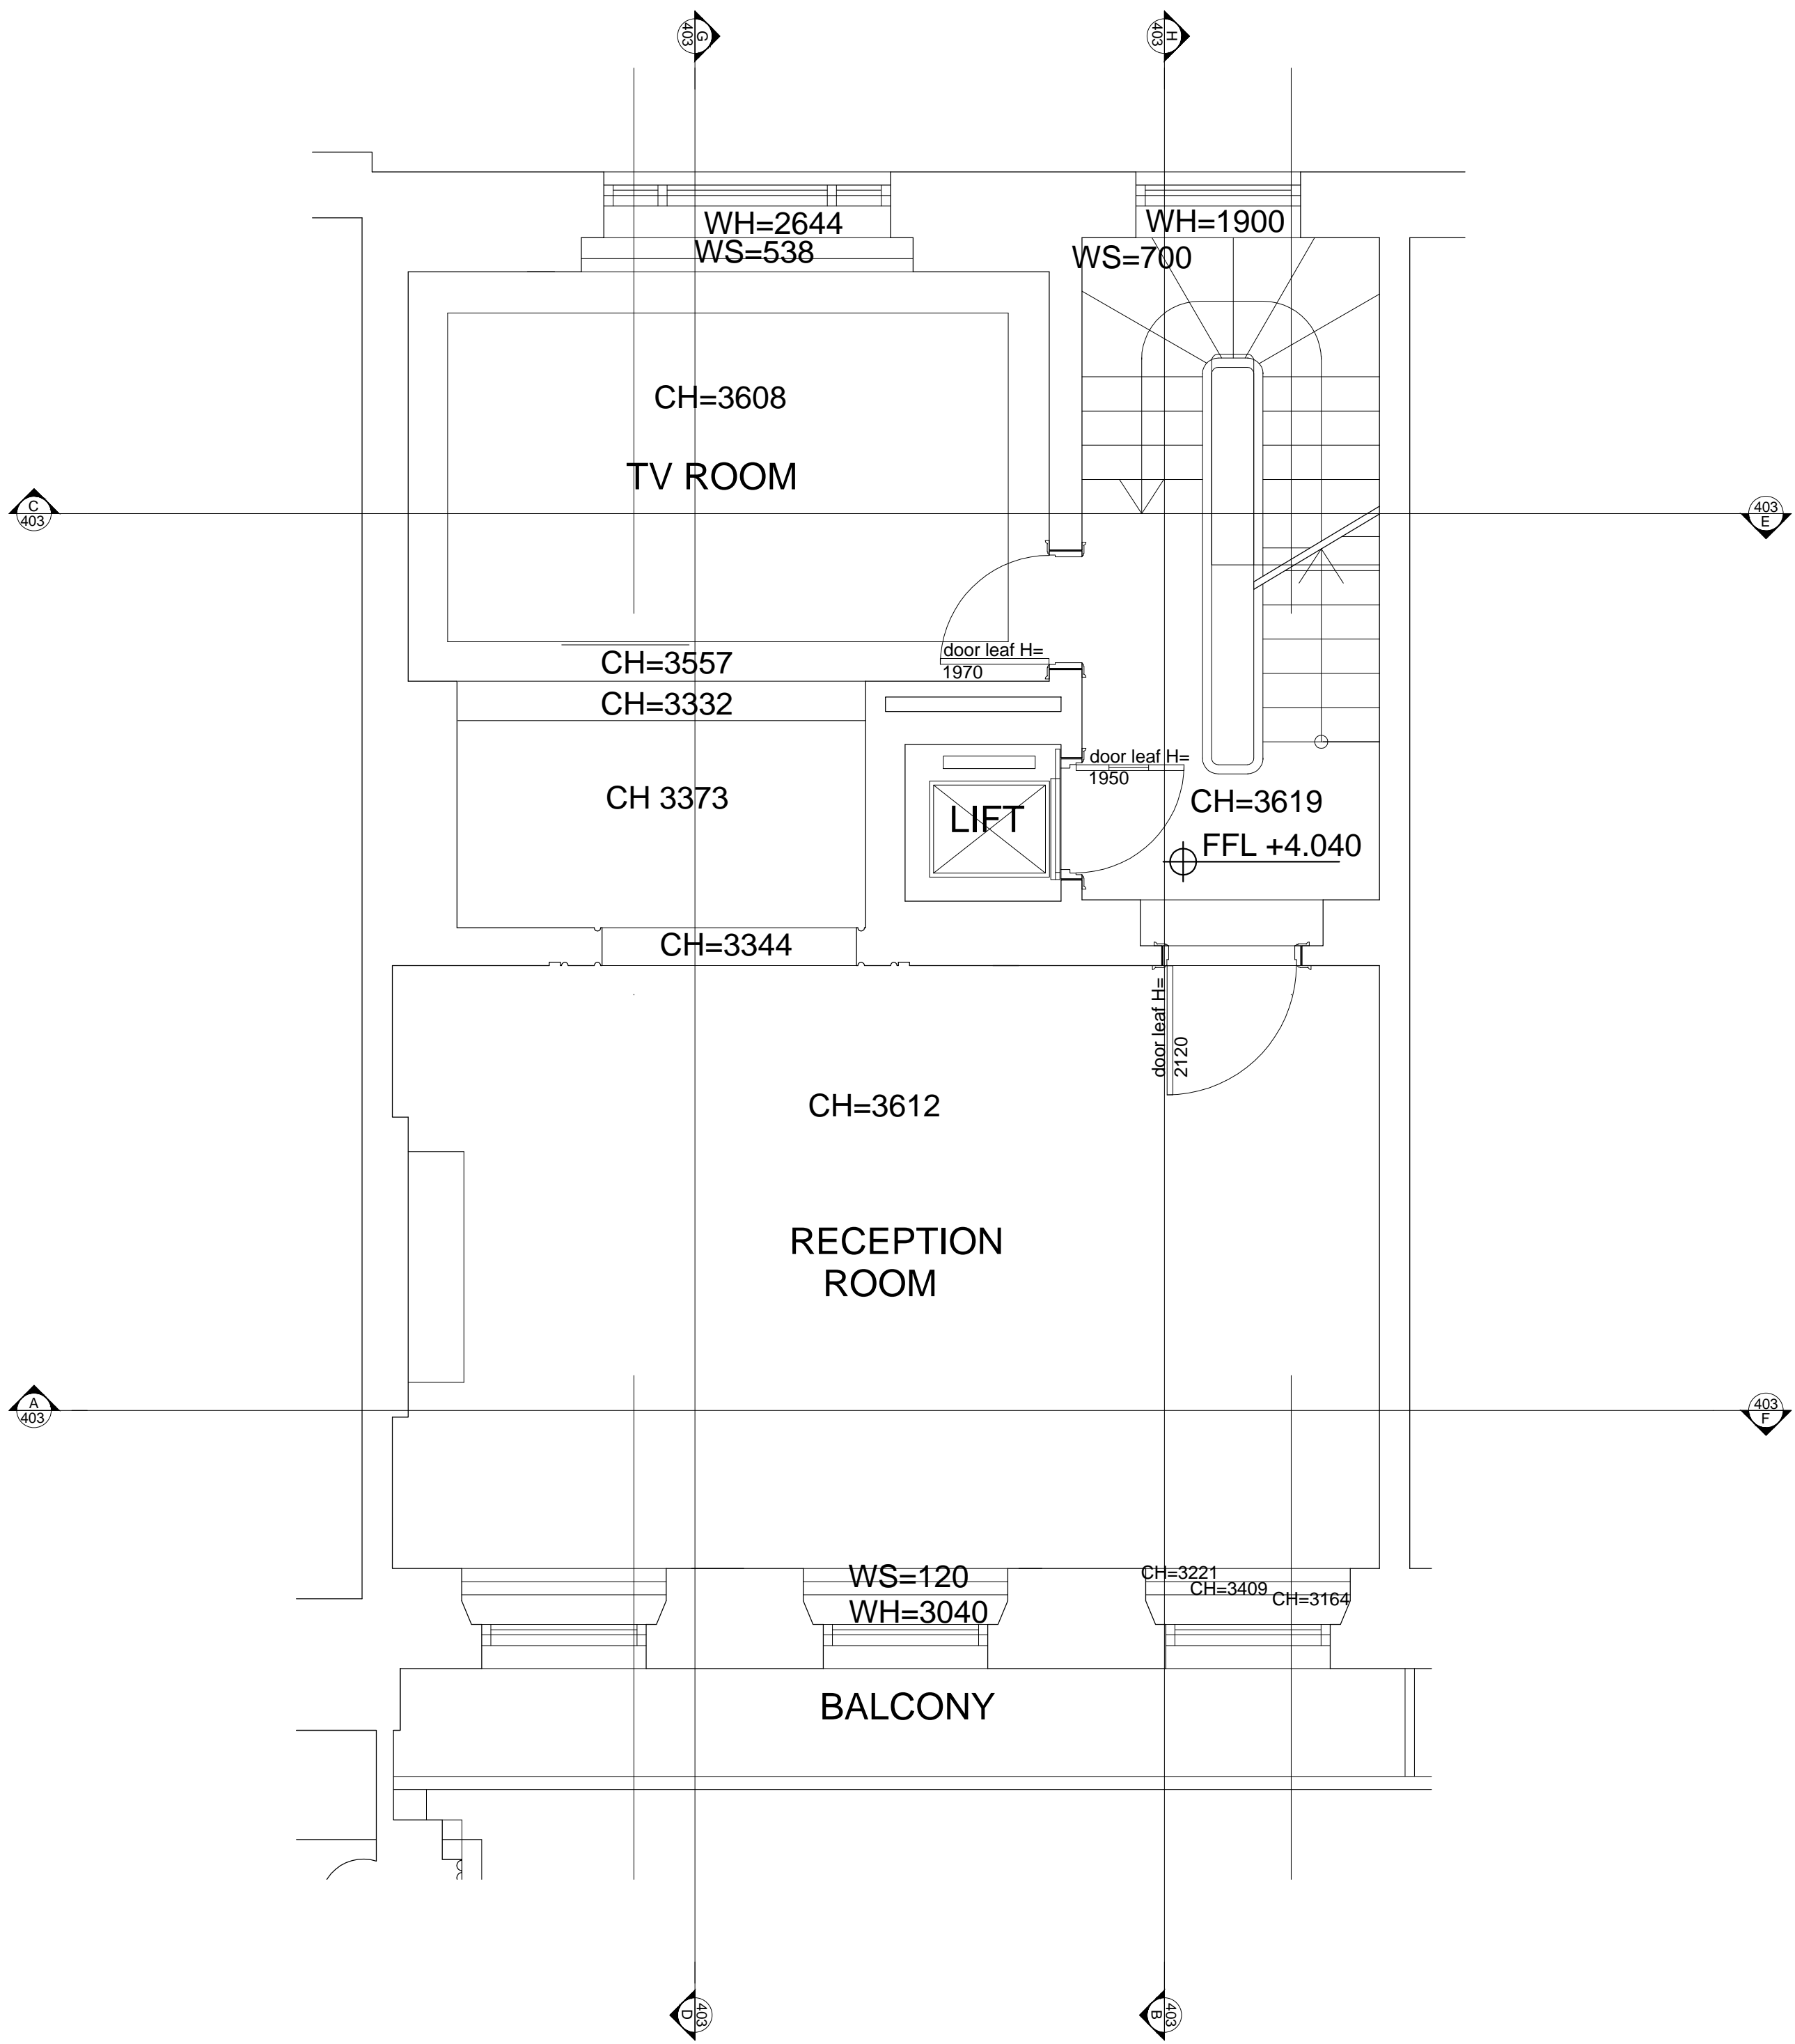

REVISIONS

Rev. Date Comment

PLANNING

© SIGMA SEIFERT INTERIORS 2014

NOTES

- 1. THE DRAWINGS SHOW DESIGN INTENT ONLY. ALL DIMENSIONS TO BE CHECKED ON SITE PRIOR TO CONSTRUCTION OR PRODUCTION. CONSTRUCTION DETAILS TO BE CONFIRMED BY CONTRACTOR/ MANUFACTURER BY SUBMITTING SHOP DRAWINGS FOR DESIGNER'S APPROVAL.
- 2. DESIGN / DRAWING IS NOT TO BE SCALED FOR PRODUCTION AND CONSTRUCTION PURPOSES
- 3. ALL DISCREPANCIES AND OMISSIONS ON SITE MUST BE REPORTED TO DESIGNER FOR THEIR COMMENTS OR APPROVAL PRIOR TO COMMENCING WORK.
- 4. ALL ELECTRICAL, LIGHTING, HVAC AND PLUMBING ISSUES TO BE REFERRED TO ENGINEER'S DRAWINGS PRIOR TO COMMENCEMENT OF WORKS.
- 5. THE DESIGNS ARE SUBJECT TO APPROVAL BY STATUTORY AUTHORITIES AND ANY NECESSARY ALTERATIONS SHOULD BE MADE IF REQUIRED TO COMPLY WITH STATUTORY REQUIREMENTS.
- 6. ALL DESIGN CONCEPTS AND DRAWINGS ARE THE PROPERTY OF SIGMA ARCHITECTURE AND INTERIORS AND COVERED BY COPYRIGHT. NO REPRODUCTIONS, ADAPTATIONS AND/OR COPIES MAY BE MADE WITHOUT WRITTEN PERMISSION BY SIGMA.

A0 Sheet

Project  
5 CHESTER TERRACE  
Title  
EXISTING FIRST FLOOR  
ELEVATIONS (SH2)  
Date  
11/11/14  
Scale  
1:20  
Project No  
SI7044  
Drwg No  
702-02  
Rev.  
/

SIGMA  
SEIFERT  
INTERIORS

SIGMA  
SEIFERT  
INTERIORS  
4 Duke's Mews  
London W1U 3ET  
Tel +44 (0)20 7935 6984  
Fax +44 (0)20 7486 6507