




EXISTING & PROPOSED SECOND FLOOR - MASTER BEDROOM CORNICE
SCALE 1:2

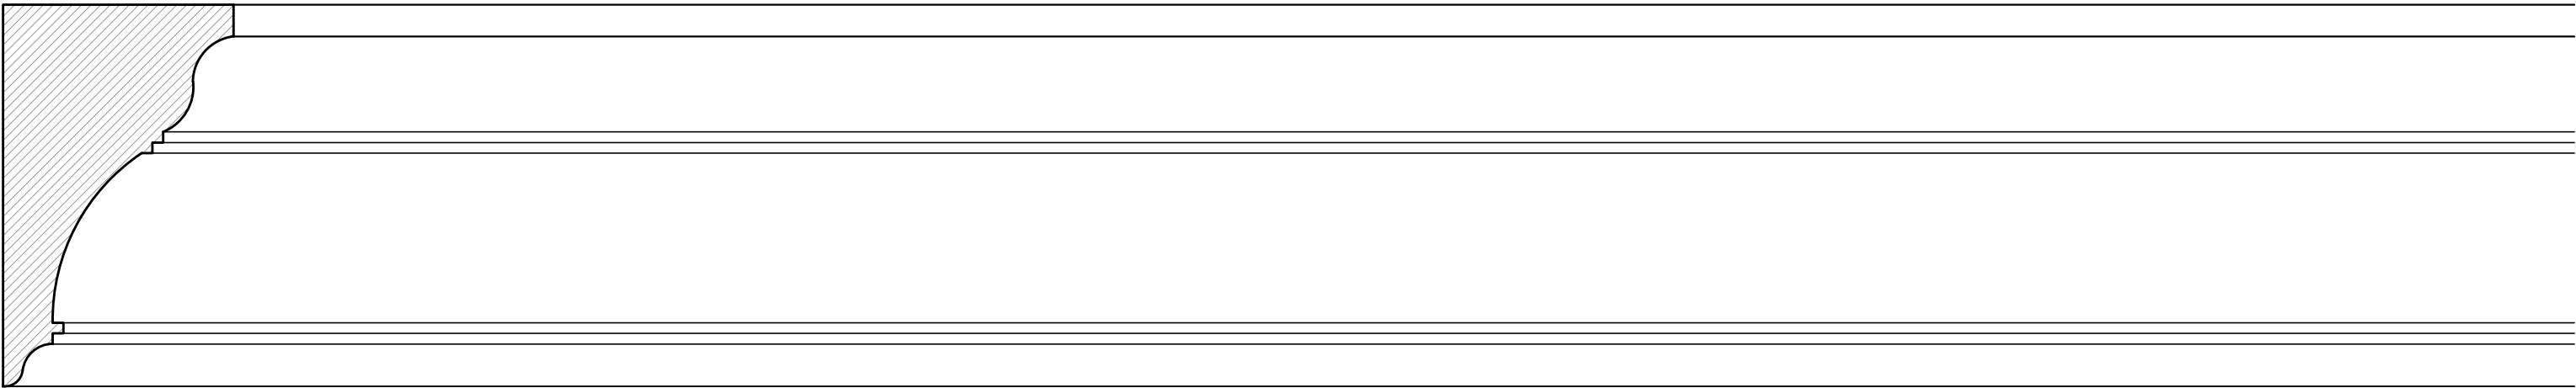

EXISTING & PROPOSED SECOND FLOOR - MASTER BATHROOM CORNICE
SCALE 1:2

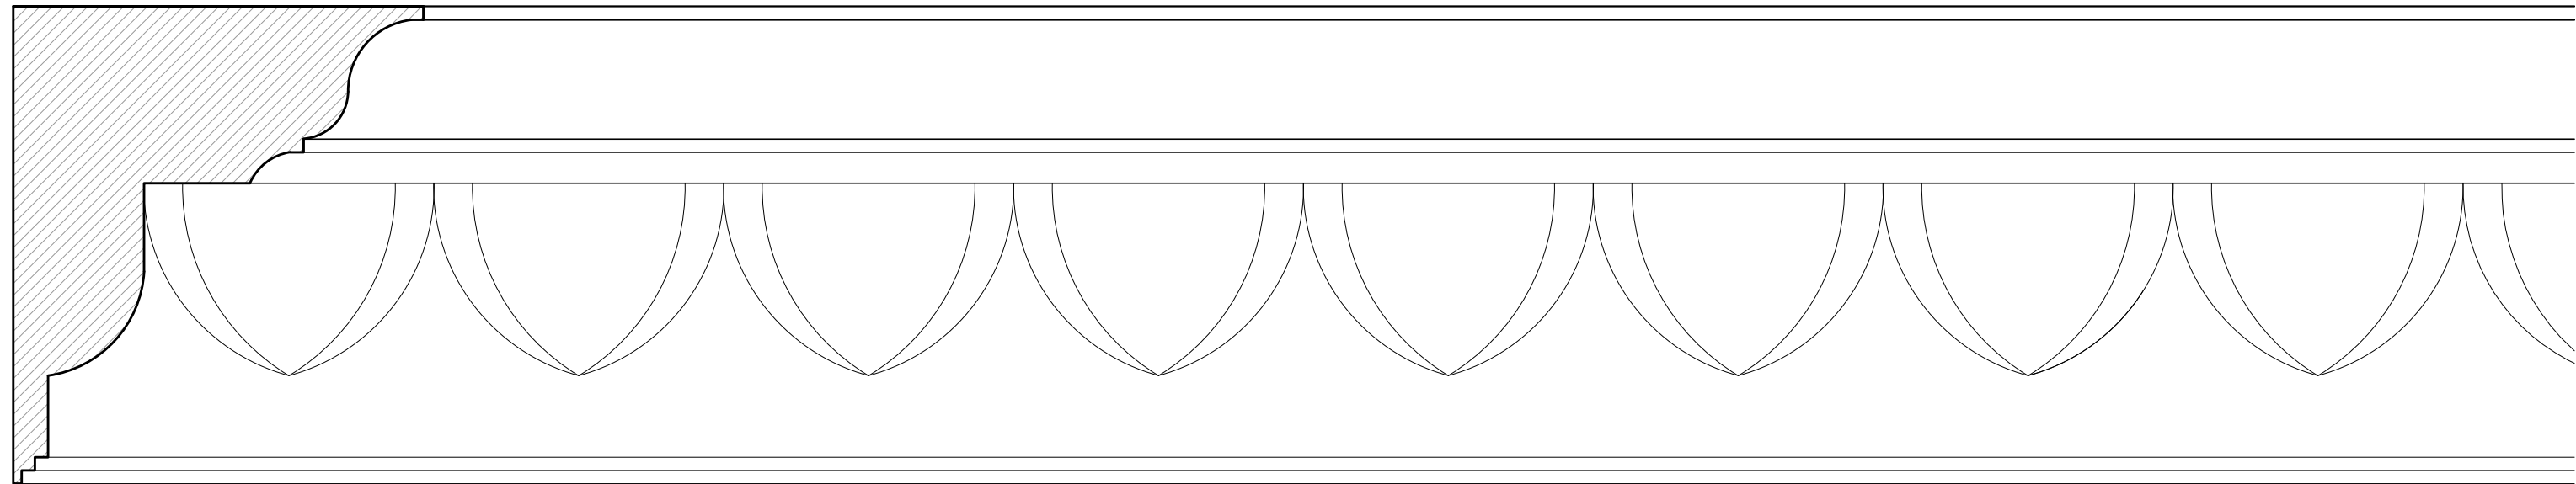

EXISTING & PROPOSED FIRST & SECOND - HALLWAY CORNICE
SCALE 1:2

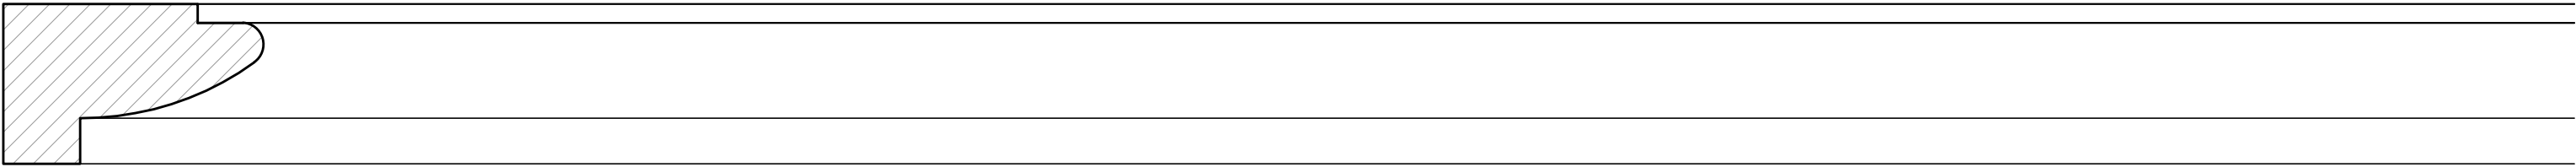

EXISTING & PROPOSED THIRD FLOOR - HALLWAY & BEDROOMS CORNICE
SCALE 1:2

NOTES:

All skirting to be refurbished in accordance with the crown estate guidelines and standard specification (Seventh Edition 2014) ref. 8.3

The logo consists of a teal-colored square on the left containing the words "SIGMA SEIFERT" in large, bold, white, sans-serif capital letters, stacked vertically. Below this square, the word "INTERIORS" is written in smaller, white, sans-serif capital letters. To the right of the teal square, the company name "SIGMA SEIFERT INTERIORS" is repeated in black, sans-serif capital letters, arranged in three lines. Below this, the address "4 Duke's Mews London W1U 3ET" and the telephone number "Tel +44 (0)20 7935 6984" are listed in black, sans-serif font. The entire advertisement is set against a light grey background.

**SIGMA
SEIFERT**

INTERIORS

4 Duke's Mews
London W1U 3ET

Tel +44 (0)20 7935 6984