


NOTES
 CONTRACTORS MUST VERIFY ALL DIMENSIONS ON SITE BEFORE COMMENCING ANY WORK OR SHOP DRAWINGS. FIGURED DIMENSIONS ARE TO BE USED IN PREFERENCE TO SCALED DIMENSIONS. IF THIS DRAWING EXCEEDS THE QUANTITIES TAKEN IN ANY WAY, THE ARCHITECTS ARE TO BE INFORMED BEFORE THE WORK IS INITIATED.
 SEIFERT COPYRIGHT




REV.	DESCRIPTION	DATE	INIT.
-	FIRST ISSUE	08.10.14	JZ

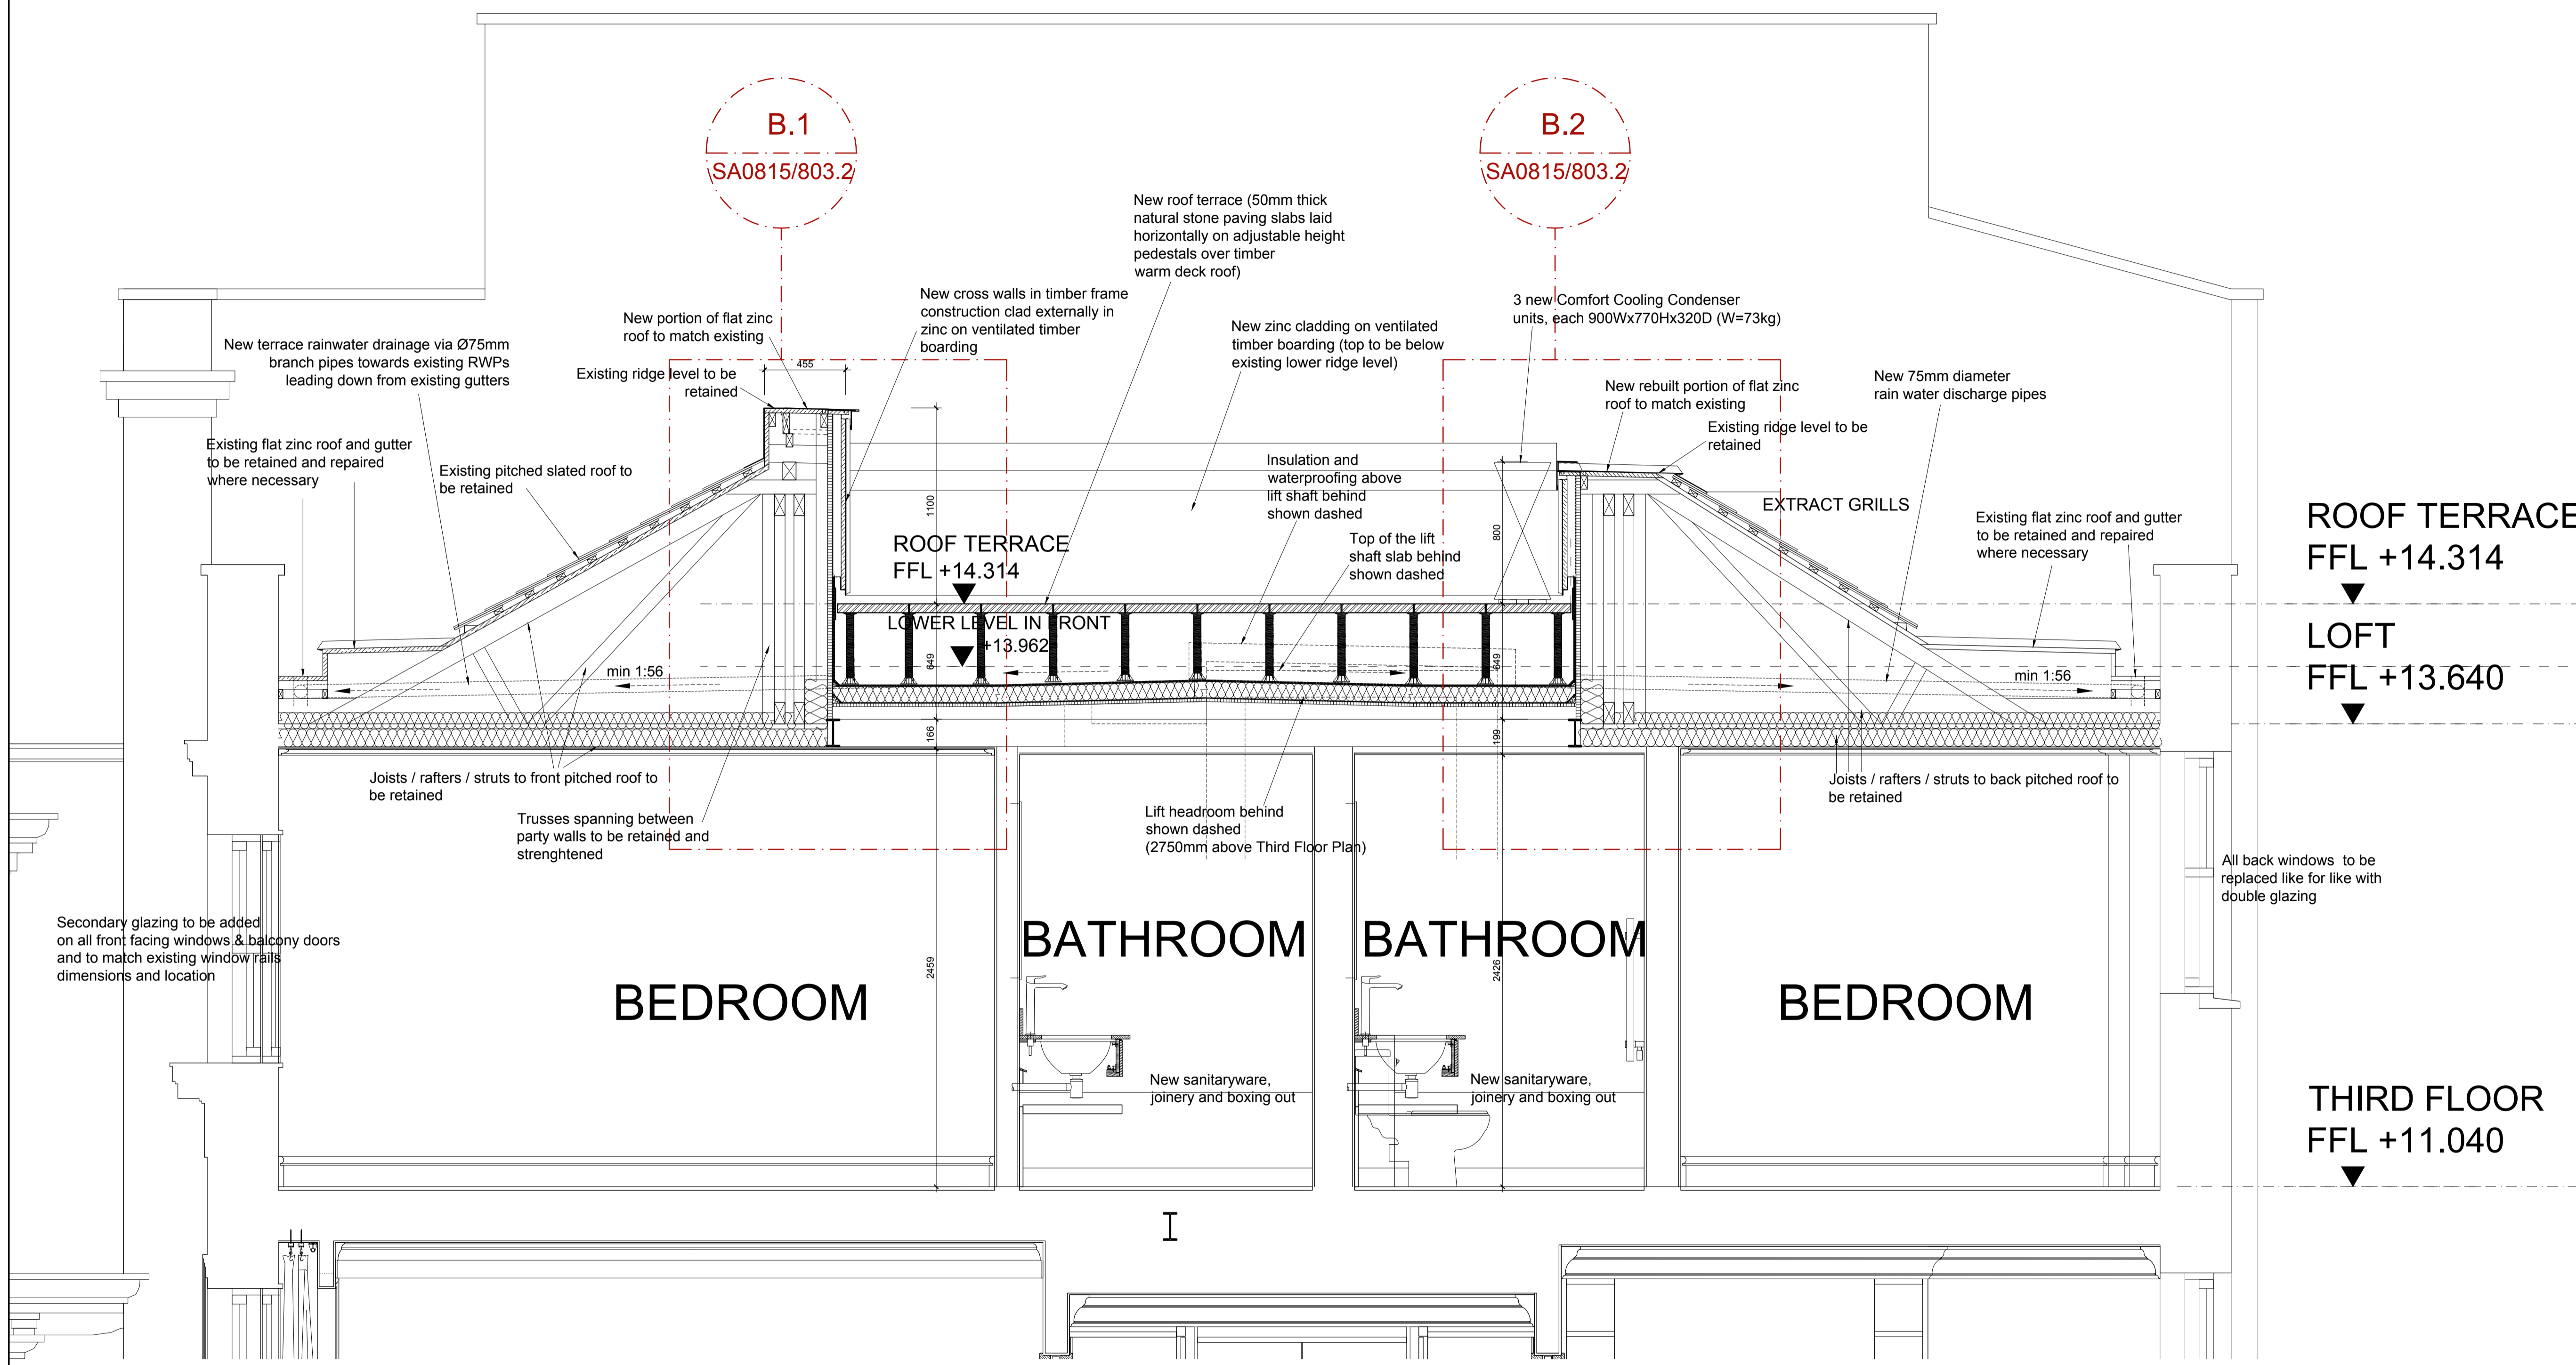

4 Duke's Mews
 London
 W1U 3ET
 T: 020 7935 6984
 F: 020 7486 6507
 www.sigma-architects.com

STATUS **PLANNING**
 CLIENT **John Seifert**
 JOB **5 Chester Terrace
 Regents Park, NW1 4ND**
 TITLE **DETAIL B
 PROPOSED ROOF
 TERRACE DETAILS
 (SECTION B-B)**

**DETAIL B
 PROPOSED LONG SECTION B-B THROUGH
 ROOF TERRACE**

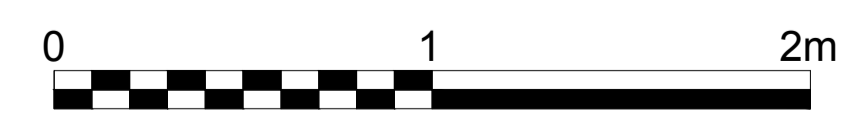

SCALE **A1 @ 1:20
 A3 @ 1:40**
 DRAWING No. **SA 0815/803**
 DATE **04/04/14**
 REVISION No. **-**