
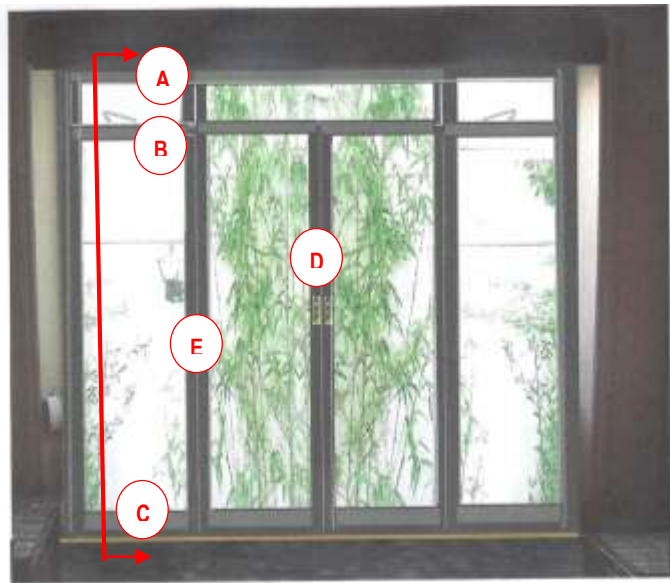
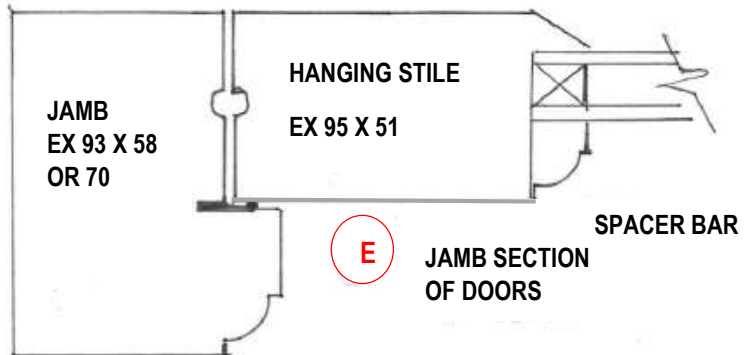
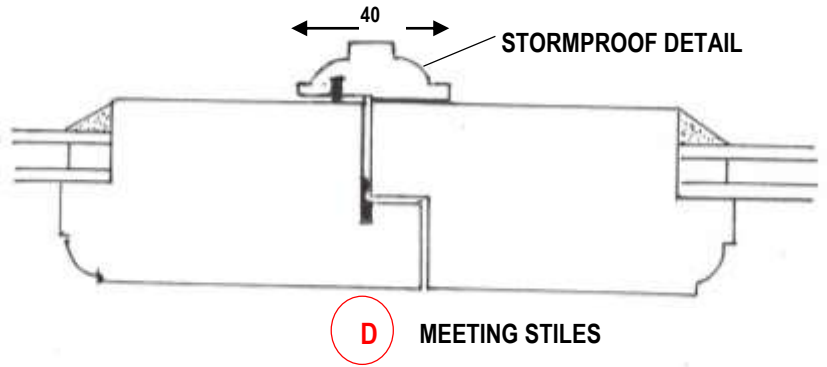


TYPICAL VERTICAL CROSS SECTION OF PROPOSED DOORS/TRANSOM LIGHTS & CORRESPONDING CROSS SECTION OF MEETING STILES OF DOORS.
 GARDEN FLAT 9 BUCKLAND CRESCENT NW3 5DH

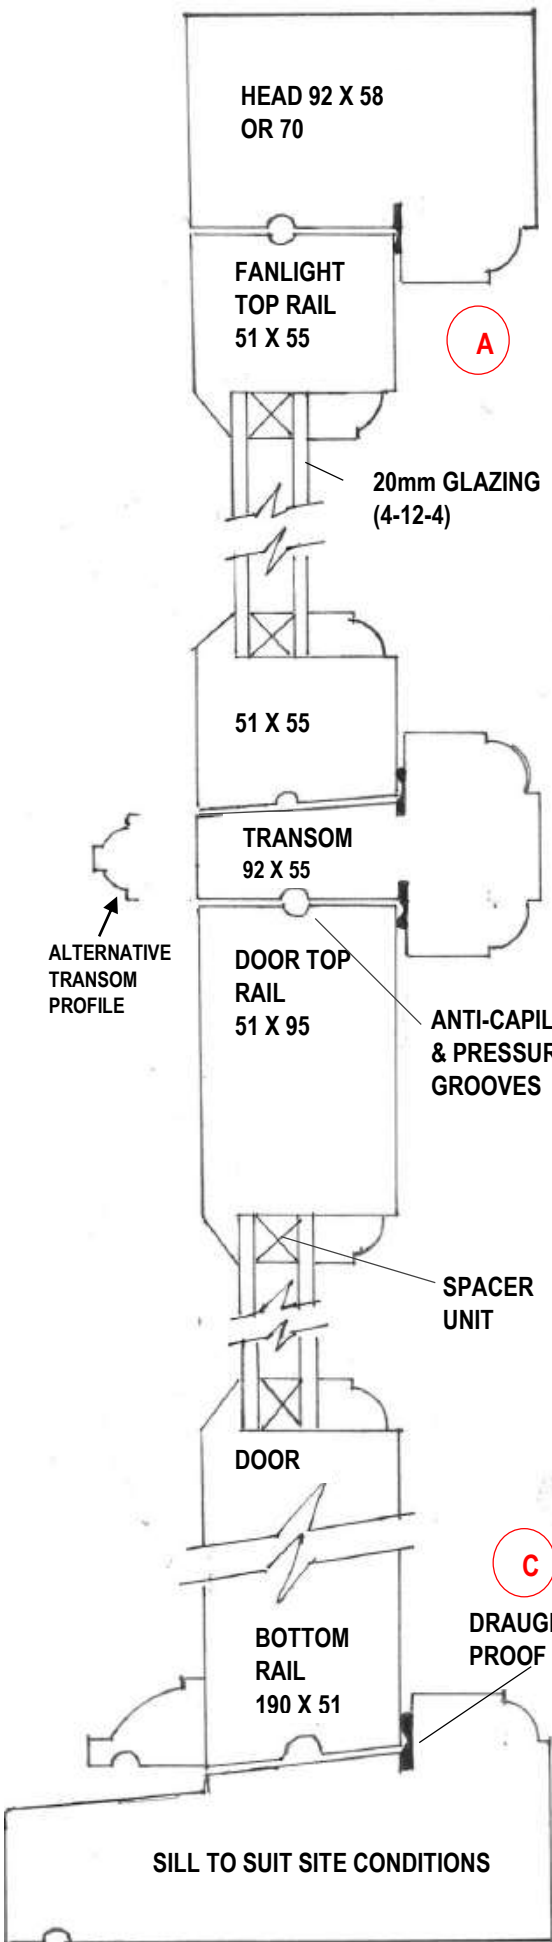

SCALE 1:2
 06.01.2015
 DES WARD 07968 969 325

TRADITIONAL WINDOW & CONSERVATORY COMPANY
 Manufacturers of the
 Finest Traditional Timber Windows, Doors and Conservatories

- 1/ NEW DOORS TIMBER CONSTRUCTION PAINTED TO MIRROR PERIOD DESIGN OF UPPER FLOOR WINDOWS AND REPLACE MODERN STORMPROOF CASEMENT.
- 2/ REPLACEMENT TO ACCURATELY REFLECT STYLE AND OPENING METHODS OF SIMILAR DOORS ELSEWHERE IN CRESCENT & NEIGHBOURHOOD.
- 3/ REPLACEMENT GLASS TO BE 20mm LOW EMISSITY SOFT COAT ARGON FILLED DOUBLE GLAZED SEALED UNITS WITH CENTRE PANE U-VALUE 1.2, WHITE SPACER UNITS