

- Notes**
- All dimensions to be checked on site
 - Do not scale off this drawing
 - All dimensions are shown in mm unless otherwise stated
 - Refer to drawing issue sheet for purpose of issue
 - If in doubt ask
 - © Lewelyn Davies
- Key plan**
- UNIT MIX:**
- Market Housing: 1x 2 bedroom townhouse (Flat 1)
 - Affordable Housing: 2x 3 bedroom townhouse (Flat 2 & 3)
 - Commercial Area
- Affordable Housing
 - Affordable Housing Circulation & Support Areas
 - Commercial/ Offices
 - Commercial/ Offices Circulation & Support Areas
 - WC
 - Market Housing
 - Market Housing Circulation & Support Areas
 - Shared Bin Stores
 - Plant

P6	PLANNING APPLICATION	15-01-19	ZL
P5	For Design Team Review	15-01-09	ZL
P4	For Design Team Review	14-12-12	ZL
P3	For Design Team Review	14-11-28	AG
P2	For Design Team Review	14-11-17	AG
P1	For Design Team Review	14-10-24	AG
No.	Description	Date	By
	Revisions		

Structural Consultant	Services Consultant
URS	ARUP
Project Manager	Cost Consultant
-	Equals Consulting
Project Title	
Arthur Stanley House	

Client
University College of London Hospitals Charity (UCLHC)

Drawing Title
Option A4
Proposed Floor Plan
Level 00

Project Number	Drawing Number	Revision
LD13 002.00	- P_A4_00	P6

Scale @ A1
1:100
Date
14-10-24

Architects

LLEWELYN DAVIES


3rd floor | 3-5 Rathbone Place | London | W1T 1HJ
T +44(0)20 7907 7900 | E london@ldavies.com
www.ldavies.com



Notes

- All dimensions to be checked on site
- Do not scale off this drawing
- All dimensions are shown in mm unless otherwise stated
- Refer to drawing issue sheet for purpose of issue
- If in doubt ask
- © Lewelyn Davies

Key plan

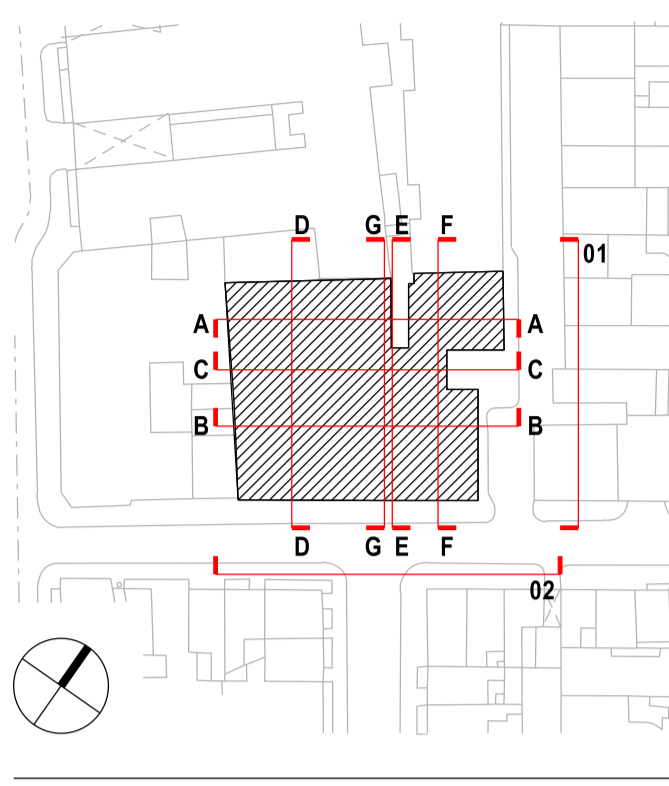

- UNIT MIX:
- Market Housing:
1x 2 bedroom duplex flat (Flat 4)
 - Affordable Housing:
2x 3 bedroom townhouse (Flat 2 & 3)
 - Commercial Area
- Affordable Housing
 - Affordable Housing Circulation & Support Areas
 - Commercial/ Offices
 - Commercial/ Offices Circulation & Support Areas
 - WC
 - Market Housing
 - Market Housing Circulation & Support Areas
 - Shared Bin Stores
 - Plant

P6	PLANNING APPLICATION	15-01-19	ZL
P5	For Design Team Review	15-01-09	ZL
P4	For Design Team Review	14-12-12	ZL
P3	For Design Team Review	14-11-28	AG
P2	For Design Team Review	14-11-17	AG
P1	For Design Team Review	14-10-24	AG
No.	Description	Date	By
Revisions			

Structural Consultant	Services Consultant
URS	ARUP
Project Manager	Cost Consultant
-	Equals Consulting
Project Title	Arthur Stanley House

Client
University College of London Hospitals Charity (UCLHC)

Drawing Title
Option A4
Proposed Floor Plan
Level 01

Project Number	Drawing Number	Revision
LD13 002.00	- P_A4_01	P6

Scale @ A1
1:100

Date
14-10-24

Architects


LLEWELYN DAVIES

3rd floor | 3-5 Rathbone Place | London | W1T 1HJ
T +44(0)20 7907 7900 | E london@ldavies.com
www.ldavies.com



Notes
 - All dimensions to be checked on site
 - Do not scale off this drawing
 - All dimensions are shown in mm unless otherwise stated
 - Refer to drawing issue sheet for purpose of issue
 - If in doubt ask
 - © Lewelyn Davies

Key plan

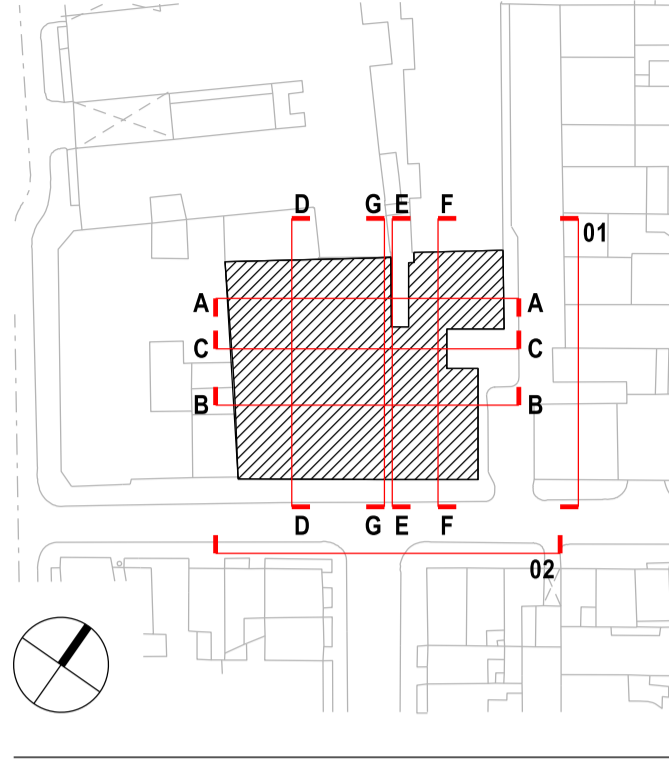

UNIT MIX:
 *Market Housing:
 2x 2 bedroom flat
 1x 1 bedroom flat

*Commercial Area

- Affordable Housing
- Affordable Housing Circulation & Support Areas
- Commercial/ Offices
- Commercial/ Offices Circulation & Support Areas
- WC
- Market Housing
- Market Housing Circulation & Support Areas
- Shared Bin Stores
- Plant

P6	PLANNING APPLICATION	15-01-19	ZL
P5	For Design Team Review	15-01-09	ZL
P4	For Design Team Review	14-12-12	ZL
P3	For Design Team Review	14-11-28	AG
P2	For Design Team Review	14-11-17	AG
P1	For Design Team Review	14-10-24	AG
No.	Description	Date	By
Revisions			

Structural Consultant	Services Consultant
URS	ARUP
Project Manager	Cost Consultant
-	Equals Consulting
Project Title	
Arthur Stanley House	

Client
 University College of London
 Hospitals Charity (UCLHC)

Drawing Title
 Option A4
 Proposed Floor Plan
 Level 02

Project Number	Drawing Number	Revision
LD13 002.00	- P_A4_02	P6

Scale @ A1
 1:100

Date
 14-10-24


Architects

LLEWELYN DAVIES

3rd floor | 3-5 Rathbone Place | London | W1T 1HJ
 T +44(0)20 7907 7900 | E london@ldavies.com
 www.ldavies.com



Notes
 - All dimensions to be checked on site
 - Do not scale off this drawing
 - All dimensions are shown in mm unless otherwise stated
 - Refer to drawing issue sheet for purpose of issue
 - If in doubt ask
 - © Lewelyn Davies

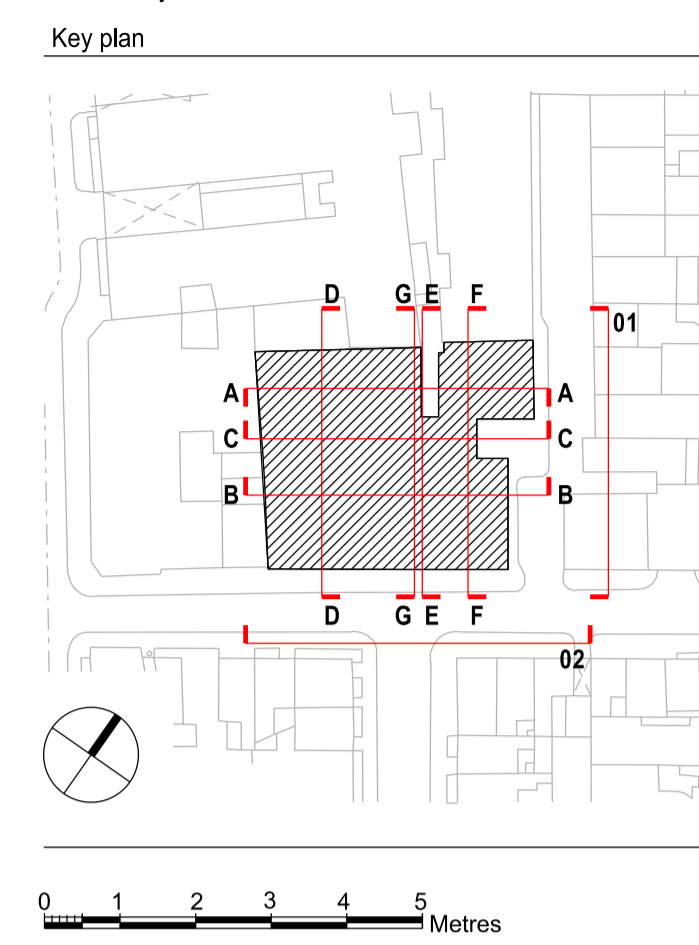

UNIT MIX:
 *Market Housing:
 2x 2 bedroom flat
 *Commercial Area

- Affordable Housing
- Affordable Housing Circulation & Support Areas
- Commercial/ Offices
- Commercial/ Offices Circulation & Support Areas
- WC
- Market Housing
- Market Housing Circulation & Support Areas
- Shared Bin Stores
- Plant

P6	PLANNING APPLICATION	15-01-19	ZL
P5	For Design Team Review	15-01-09	ZL
P4	For Design Team Review	14-12-12	ZL
P3	For Design Team Review	14-11-28	AG
P2	For Design Team Review	14-11-17	AG
P1	For Design Team Review	14-10-24	AG
No.	Description	Date	By
Revisions			

Structural Consultant	Services Consultant
URS	ARUP
Project Manager	Cost Consultant
-	Equals Consulting
Project Title	
Arthur Stanley House	

Client
 University College of London
 Hospitals Charity (UCLHC)

Drawing Title
 Option A4
 Proposed Floor Plan
 Level 03

Project Number	Drawing Number	Revision
LD13 002.00	- P_A4_03	P6

Scale @ A1
 1:100
 Date
 14-10-24

Architects
LLEWELYN DAVIES
 3rd floor | 3-5 Rathbone Place | London | W1T 1HJ
 T +44(0)20 7907 7900 | E london@ldavies.com
 www.ldavies.com



Notes

- All dimensions to be checked on site
- Do not scale off this drawing
- All dimensions are shown in mm unless otherwise stated
- Refer to drawing issue sheet for purpose of issue
- If in doubt ask
- © Lewelyn Davies

Key plan

UNIT MIX:

- *Market Housing: 1x 2 bedroom flat
- *Commercial Area

Legend:

- Affordable Housing
- Affordable Housing Circulation & Support Areas
- Commercial/ Offices
- Commercial/ Offices Circulation & Support Areas
- WC
- Market Housing
- Market Housing Circulation & Support Areas
- Shared Bin Stores
- Plant

P6	PLANNING APPLICATION	15-01-19	ZL
P5	For Design Team Review	15-01-09	ZL
P4	For Design Team Review	14-12-12	ZL
P3	For Design Team Review	14-11-28	AG
P2	For Design Team Review	14-11-17	AG
P1	For Design Team Review	14-10-24	AG
No.	Description	Date	By
Revisions			

Structural Consultant	Services Consultant
URS	ARUP
Project Manager	Cost Consultant
-	Equals Consulting
Project Title	
Arthur Stanley House	

Client
University College of London Hospitals Charity (UCLHC)

Drawing Title
Option A4
Proposed Floor Plan
Level 04

Project Number	Drawing Number	Revision
LD13 002.00	- P_A4_04	P6



Scale @ A1
1:100

Date
14-10-24

Architects

LLEWELYN DAVIES

3rd floor | 3-5 Rathbone Place | London | W1T 1HJ
T +44(0)20 7907 7900 | E london@ldavies.com
www.ldavies.com

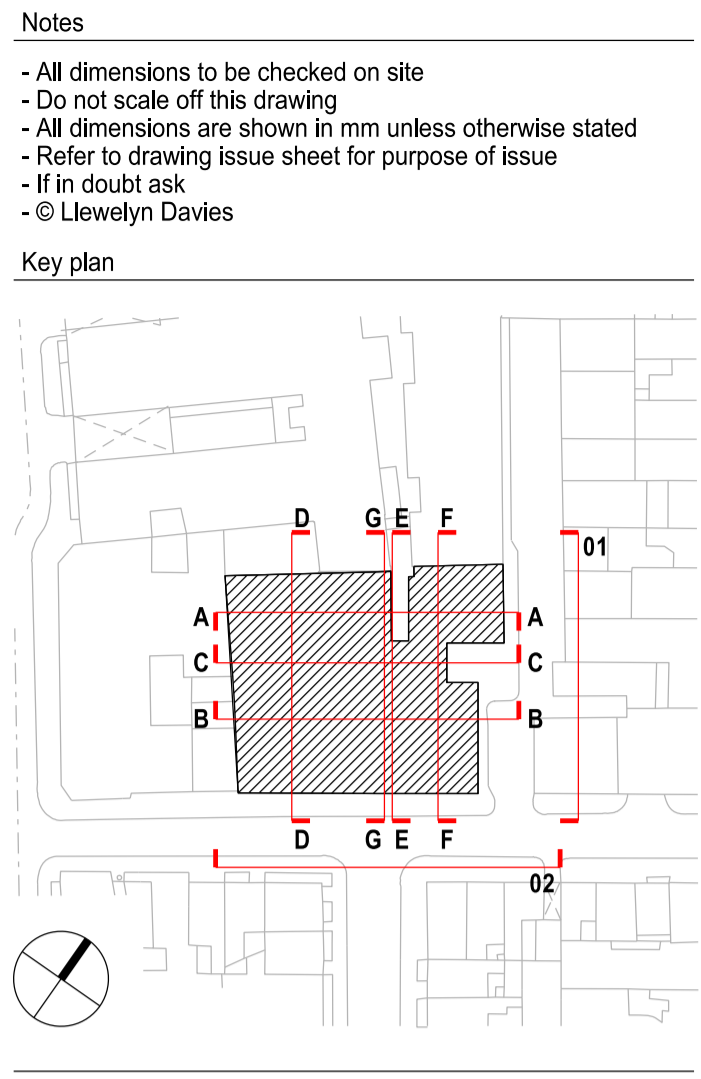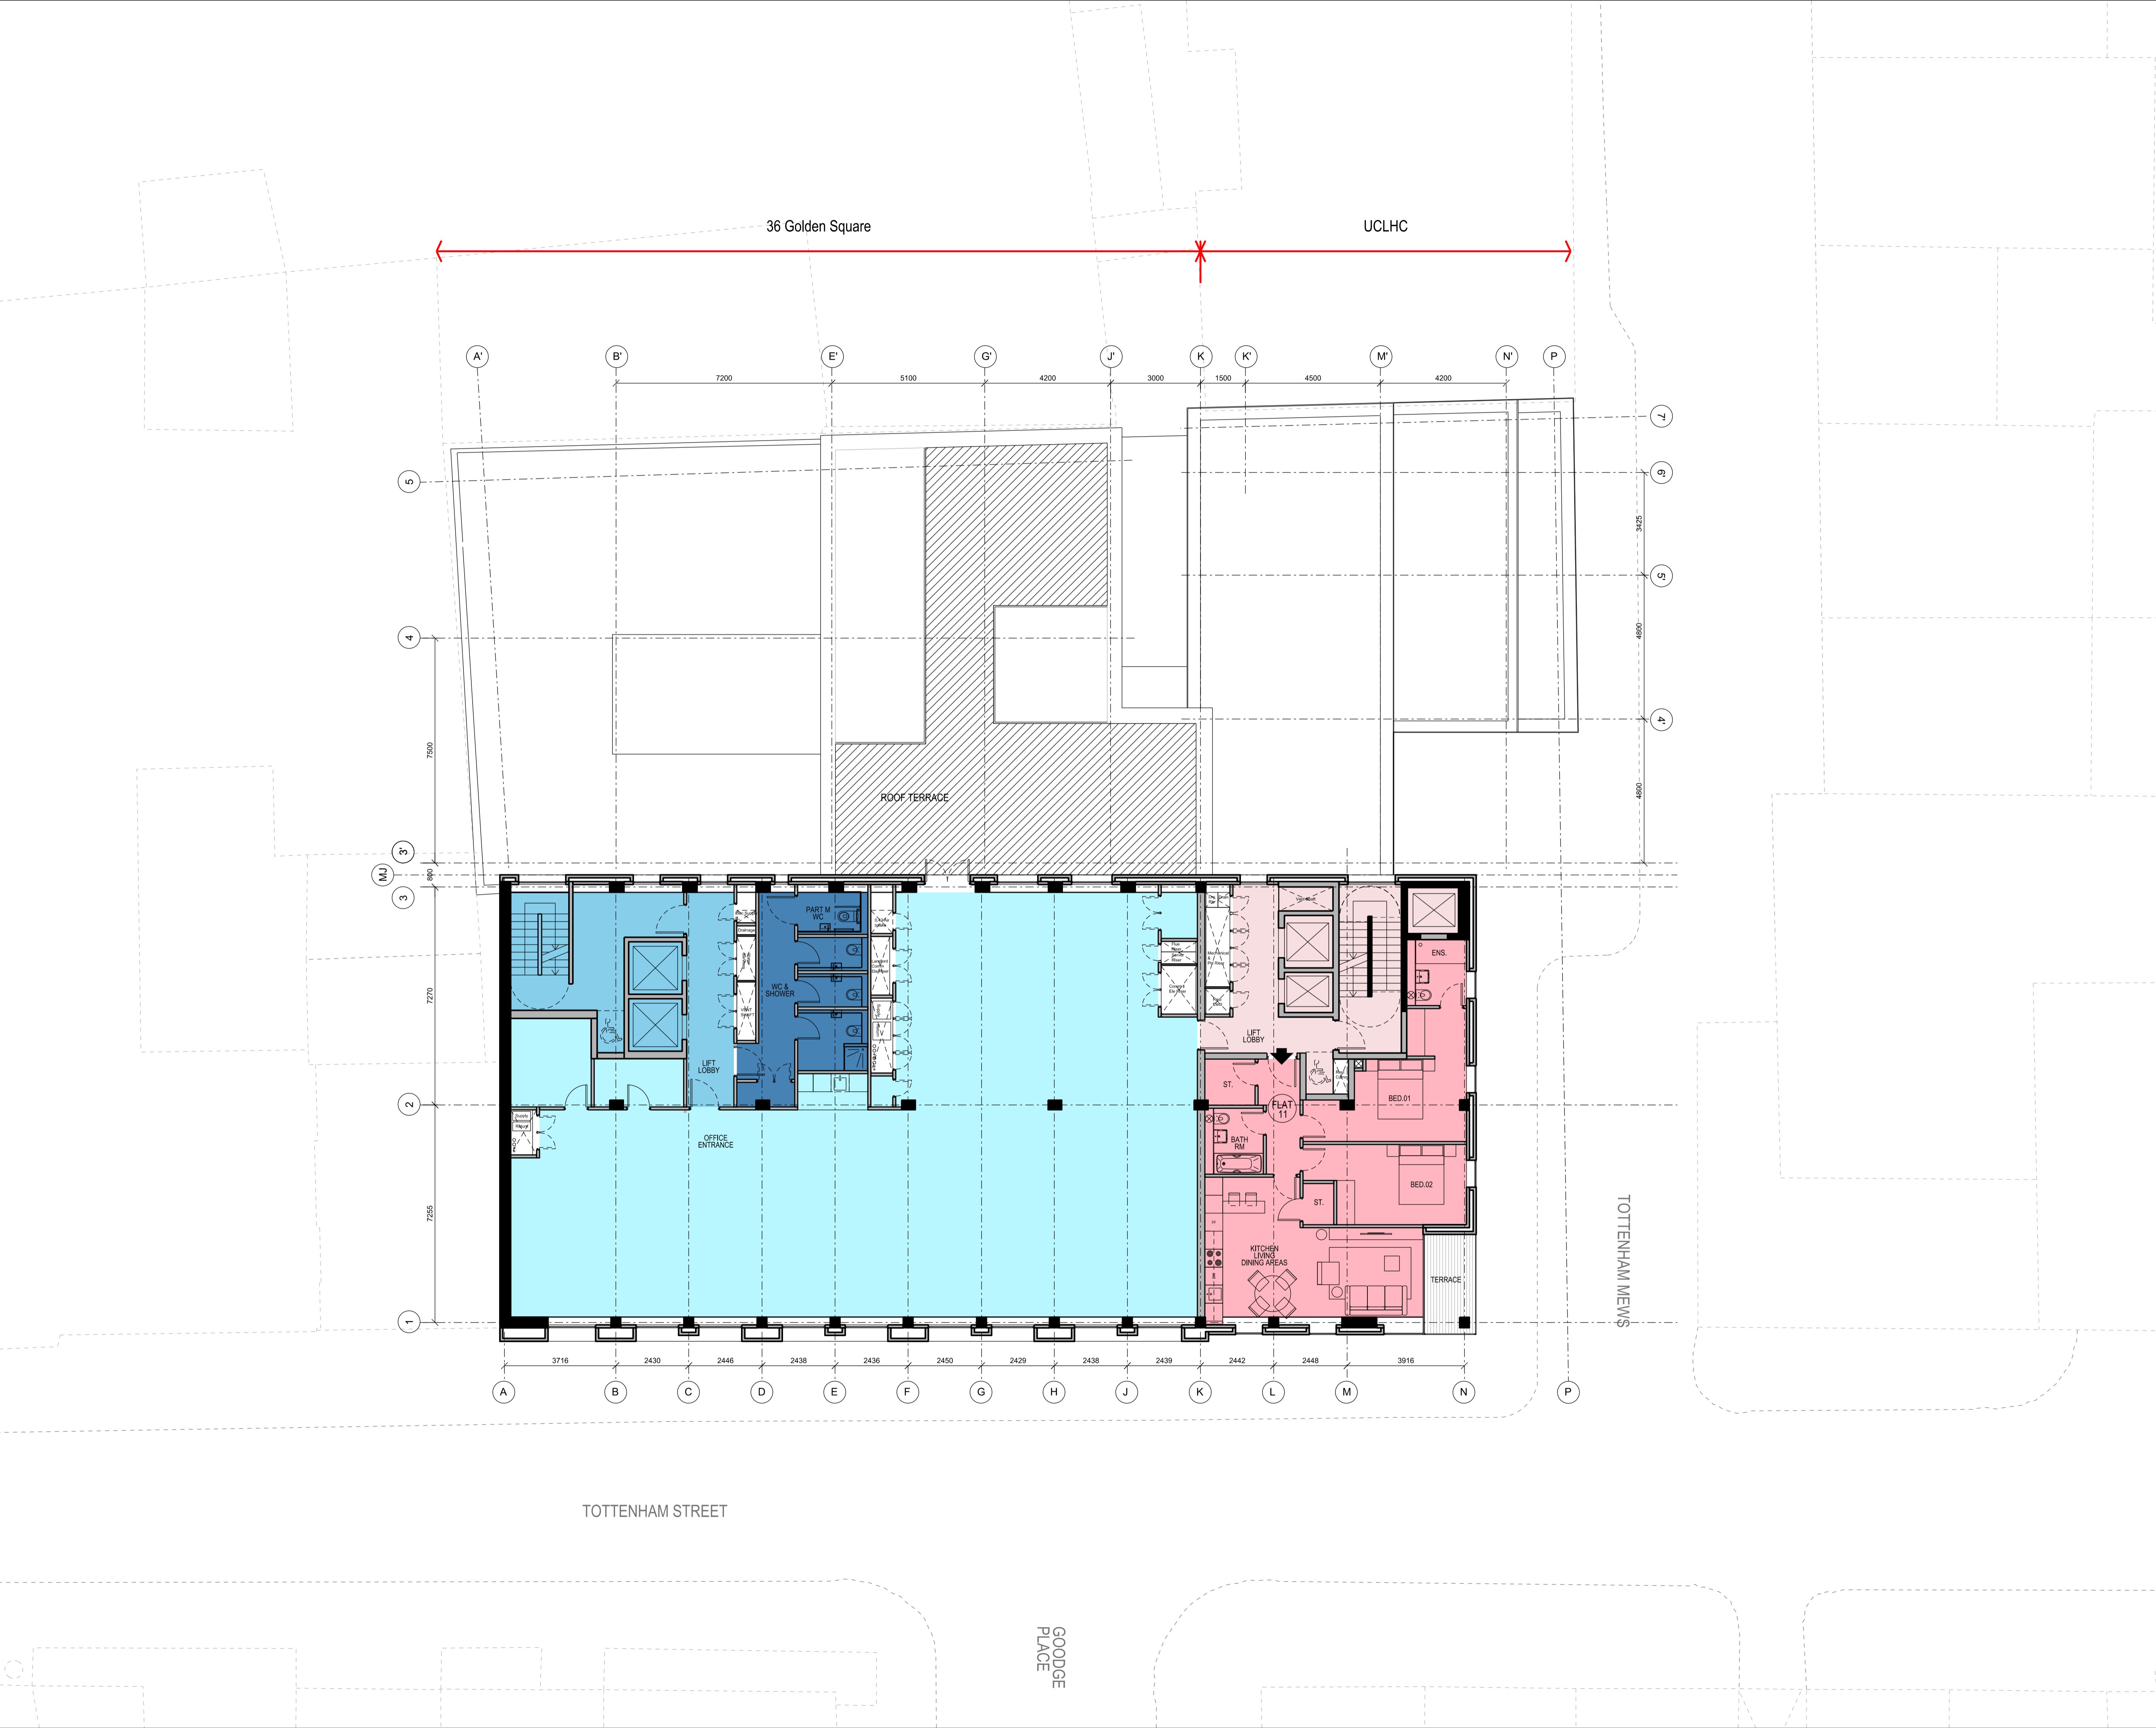

0 1 2 3 4 5 Metres

UNIT MIX:
 *Market Housing:
 1x 2 bedroom flat
 *Commercial Area

- Affordable Housing
- Affordable Housing Circulation & Support Areas
- Commercial/ Offices
- Commercial/ Offices Circulation & Support Areas
- WC
- Market Housing
- Market Housing Circulation & Support Areas
- Shared Bin Stores
- Plant

P6	PLANNING APPLICATION	15-01-19	ZL
P5	For Design Team Review	15-01-09	ZL
P4	For Design Team Review	14-12-12	ZL
P3	For Design Team Review	14-11-28	AG
P2	For Design Team Review	14-11-17	AG
P1	For Design Team Review	14-10-24	AG
No.	Description	Date	By
Revisions			

Structural Consultant	Services Consultant
URS	ARUP
Project Manager	Cost Consultant
-	Equals Consulting
Project Title	
Arthur Stanley House	

Client
 University College of London
 Hospitals Charity (UCLHC)

Drawing Title
 Option A4
 Proposed Floor Plan
 Level 05

Project Number	Drawing Number	Revision
LD13 002.00	- P_A4_05	P6


Scale @ A1
 1:100

Date
 14-10-24

Architects


LLEWELYN DAVIES

3rd floor | 3-5 Rathbone Place | London | W1T 1HJ
 T +44(0)20 7907 7900 | E london@ldavies.com
 www.ldavies.com

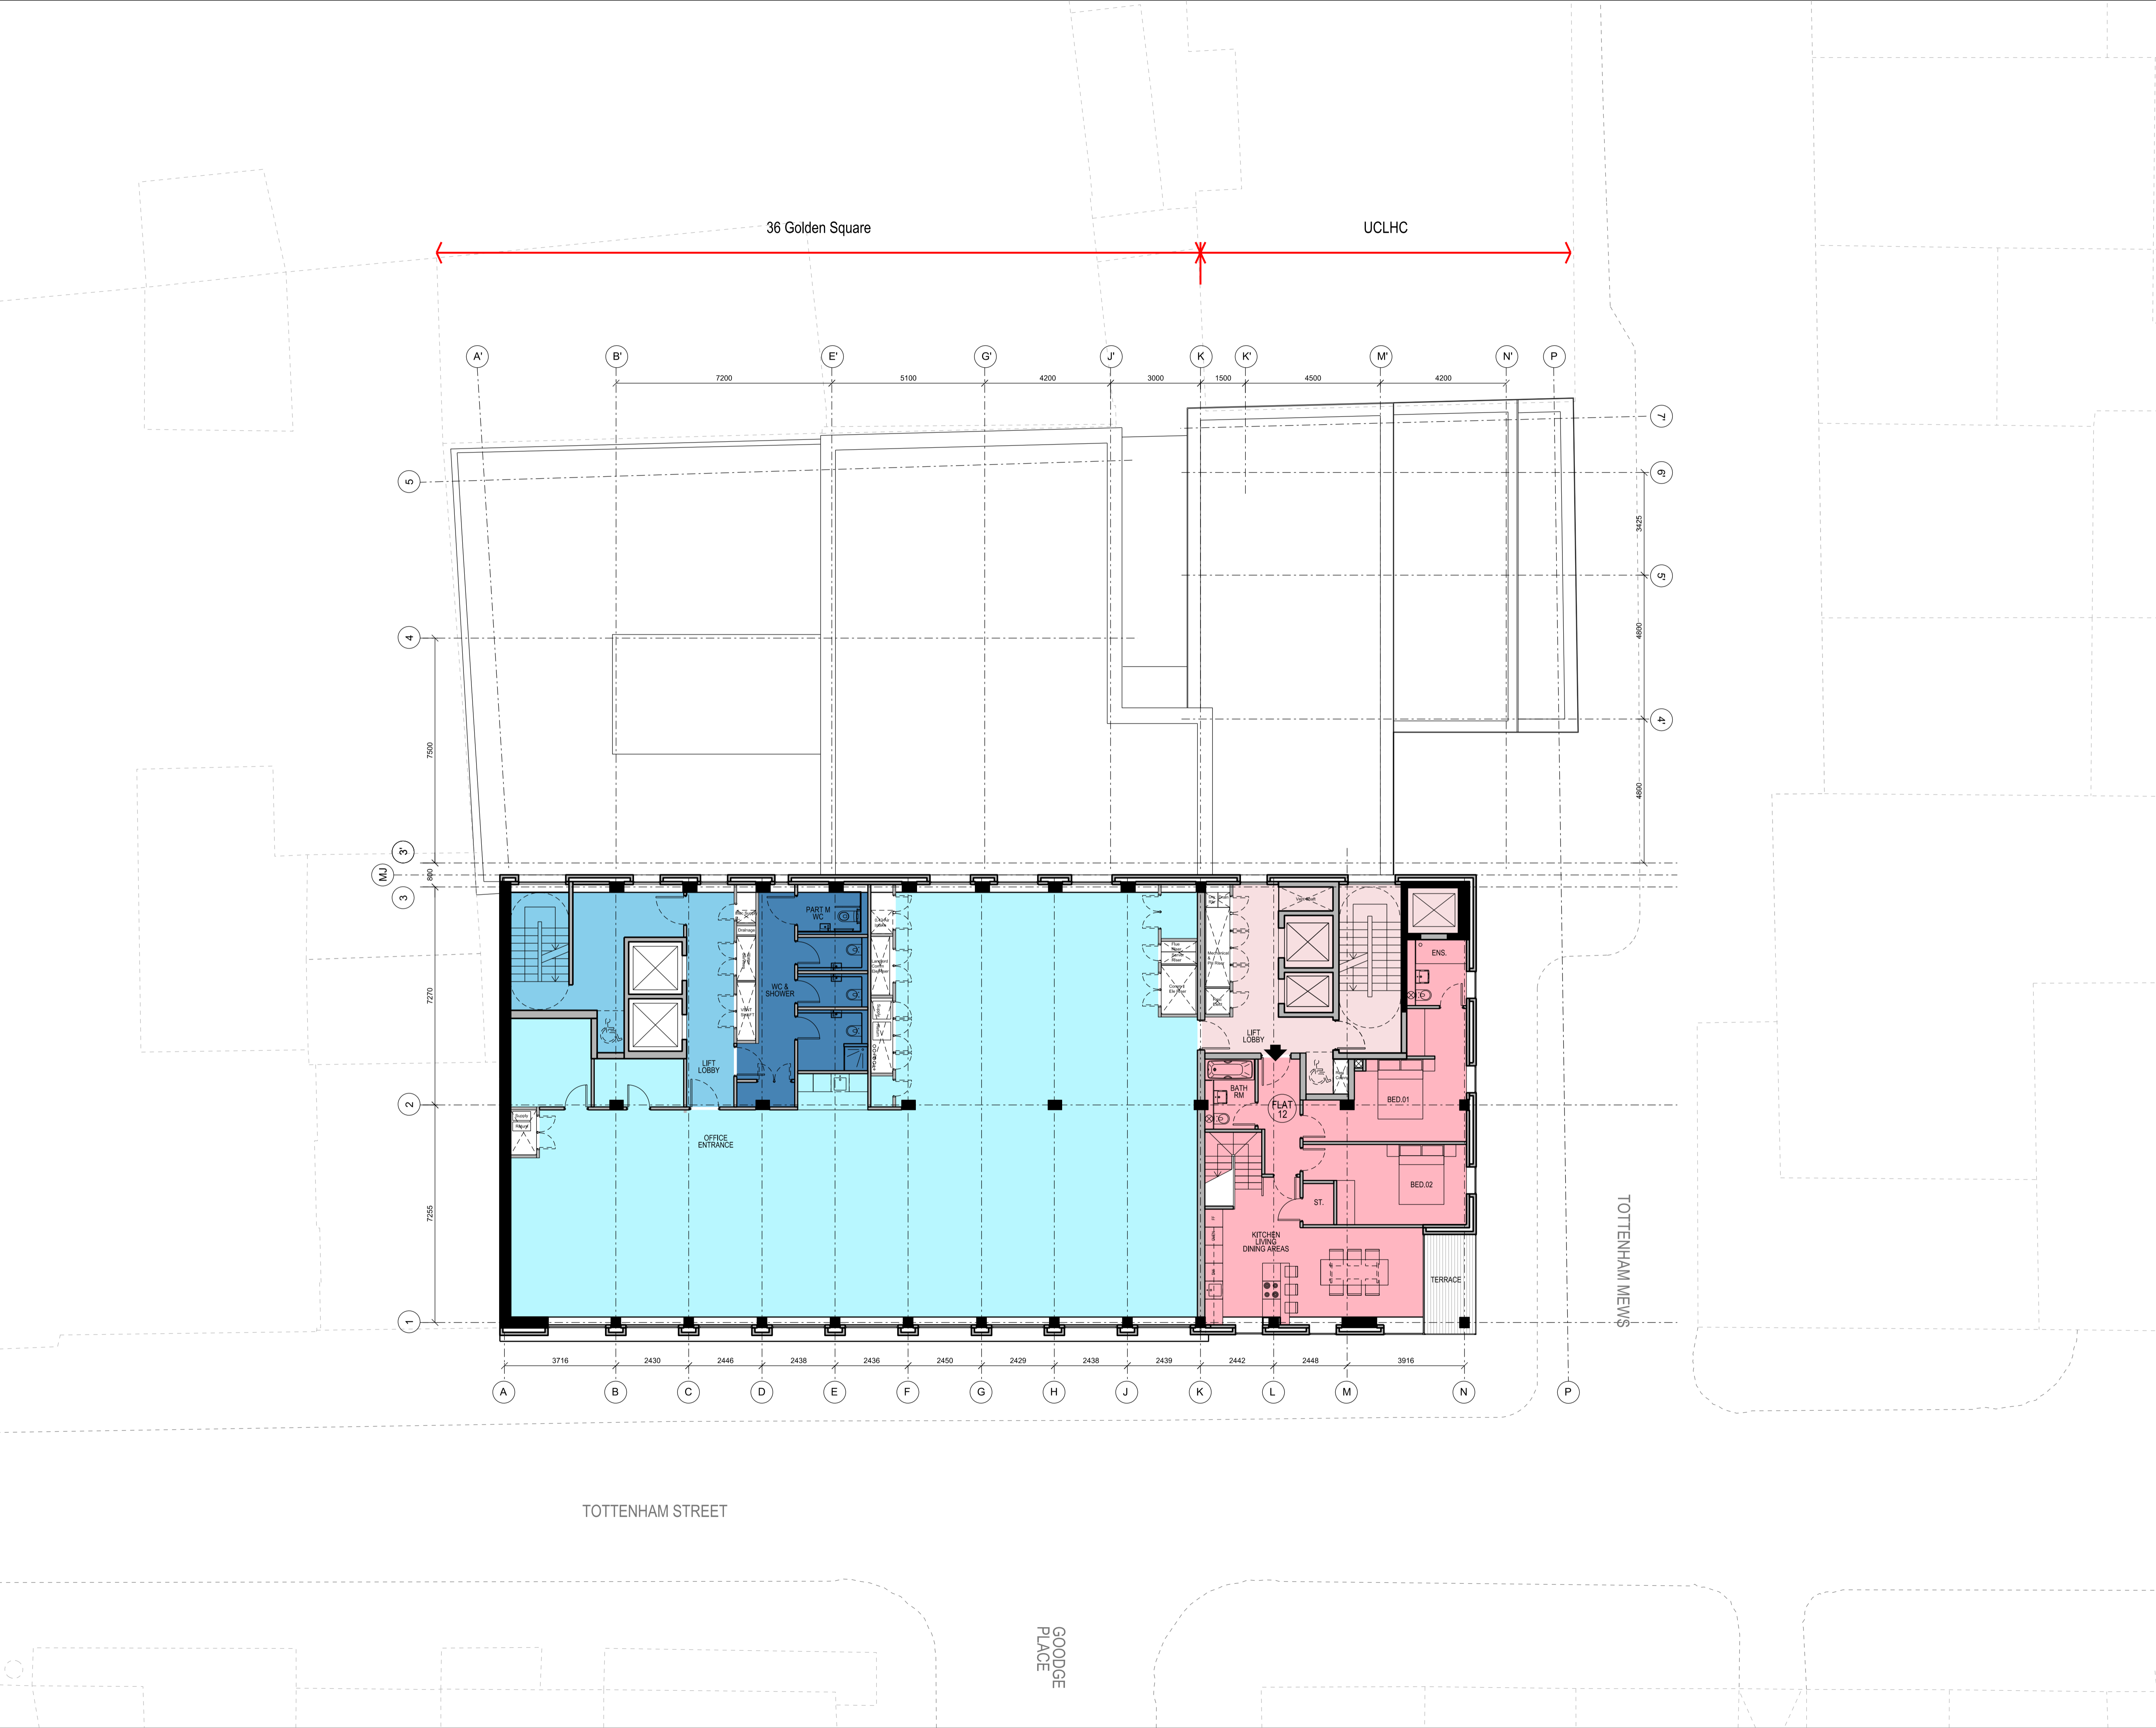

Notes

- All dimensions to be checked on site
- Do not scale off this drawing
- All dimensions are shown in mm unless otherwise stated
- Refer to drawing issue sheet for purpose of issue
- If in doubt ask
- © Lewelyn Davies

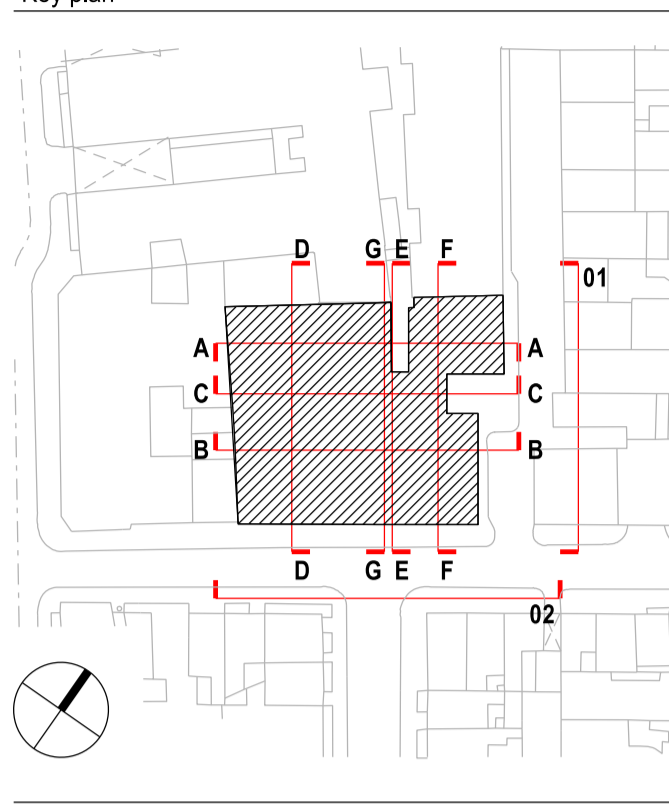

- UNIT MIX:
- *Market Housing: 1x 2 bedroom duplex flat
 - *Commercial Area
- Affordable Housing
 - Affordable Housing Circulation & Support Areas
 - Commercial/ Offices
 - Commercial/ Offices Circulation & Support Areas
 - WC
 - Market Housing
 - Market Housing Circulation & Support Areas
 - Shared Bin Stores
 - Plant

P6	For Design Team Review	15-01-19	ZL
P5	For Design Team Review	15-01-09	ZL
P4	For Design Team Review	14-12-12	ZL
P3	For Design Team Review	14-11-28	AG
P2	For Design Team Review	14-11-17	AG
P1	For Design Team Review	14-10-24	AG
No.	Description	Date	By
Revisions			

Structural Consultant	Services Consultant
URS	ARUP
Project Manager	Cost Consultant
-	Equals Consulting
Project Title	
Arthur Stanley House	

Client
University College of London Hospitals Charity (UCLHC)

Drawing Title
Option A4
Proposed Floor Plan
Level 06

Project Number	Drawing Number	Revision
LD13 002.00	- P_A4_06	P6

Scale @ A1
1:100

Date
14-10-24

Architects
LLEWELYN DAVIES


3rd floor | 3-5 Rathbone Place | London | W1T 1HJ
T +44(0)20 7907 7900 | E london@ldavies.com
www.ldavies.com



Notes

- All dimensions to be checked on site
- Do not scale off this drawing
- All dimensions are shown in mm unless otherwise stated
- Refer to drawing issue sheet for purpose of issue
- If in doubt ask
- © Lewelyn Davies

Key plan

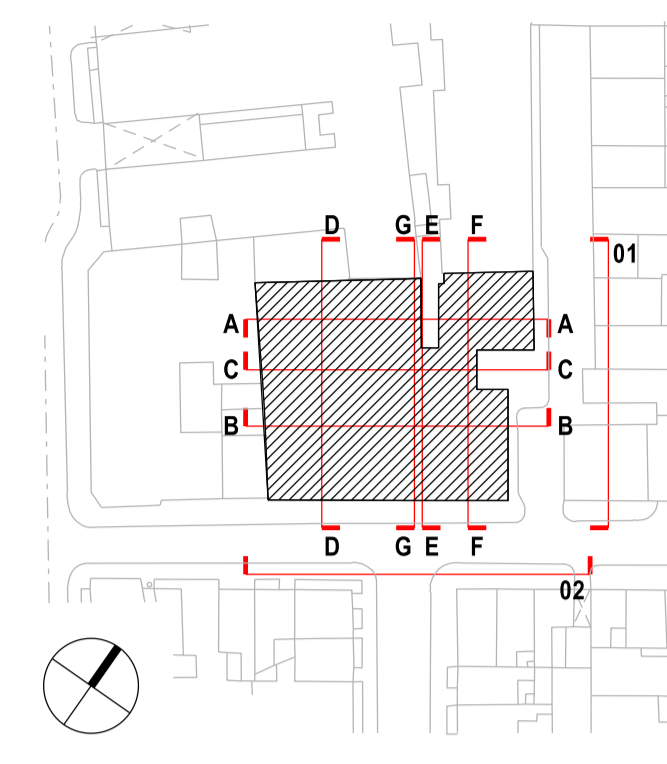

UNIT MIX:

- *Market Housing: 1x 2 bedroom duplex flat
- *Commercial Area

- Affordable Housing
- Affordable Housing Circulation & Support Areas
- Commercial/ Offices
- Commercial/ Offices Circulation & Support Areas
- WC
- Market Housing
- Market Housing Circulation & Support Areas
- Shared Bin Stores
- Plant

P6	PLANNING APPLICATION	15-01-19	ZL
P5	For Design Team Review	15-01-09	ZL
P4	For Design Team Review	14-12-12	ZL
P3	For Design Team Review	14-11-28	AG
P2	For Design Team Review	14-11-17	AG
P1	For Design Team Review	14-10-24	AG
No.	Description	Date	By
Revisions			

Structural Consultant	Services Consultant
URS	ARUP
Project Manager	Cost Consultant
-	Equals Consulting
Project Title	
Arthur Stanley House	

Client
University College of London Hospitals Charity (UCLHC)

Drawing Title
Option A4
Proposed Floor Plan
Level 07

Project Number	Drawing Number	Revision
LD13 002.00	- P_A4_07	P6

Scale @ A1
1:100

Date
14-10-24

Architects


LLEWELYN DAVIES

3rd floor | 3-5 Rathbone Place | London | W1T 1HJ
T +44(0)20 7907 7900 | E london@ldavies.com
www.ldavies.com



Notes
 - All dimensions to be checked on site
 - Do not scale off this drawing
 - All dimensions are shown in mm unless otherwise stated
 - Refer to drawing issue sheet for purpose of issue
 - If in doubt ask
 - © Lewelyn Davies

Key plan

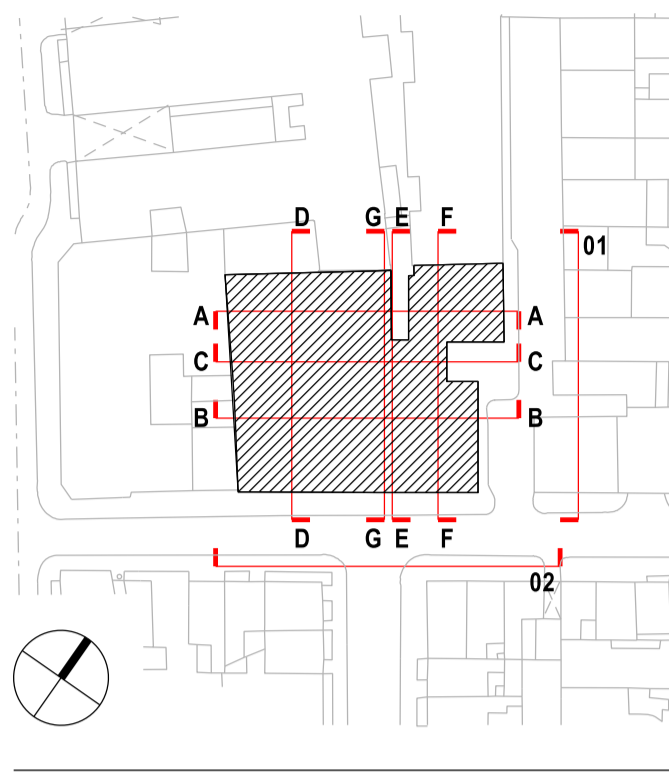

UNIT MIX:
 - Market Housing:
 1x 2 bedroom duplex flat (Flat 1)
 - Commercial Area

- Affordable Housing
- Affordable Housing Circulation & Support Areas
- Commercial/ Offices
- Commercial/ Offices Circulation & Support Areas
- WC
- Market Housing
- Market Housing Circulation & Support Areas
- Shared Bin Stores
- Plant

P6	PLANNING APPLICATION	15-01-19	ZL
P5	For Design Team Review	15-01-09	ZL
P4	For Design Team Review	14-12-12	ZL
P3	For Design Team Review	14-11-28	ZL
P2	For Design Team Review	14-11-17	AG
P1	For Design Team Review	14-10-24	AG
No.	Description	Date	By
Revisions			

Structural Consultant	Services Consultant
URS	ARUP
Project Manager	Cost Consultant
-	Equals Consulting
Project Title	
Arthur Stanley House	

Client
 University College of London
 Hospitals Charity (UCLHC)

Drawing Title
 Option A4
 Proposed Floor Plan
 Level B1

Project Number	Drawing Number	Revision
LD13 002.00	- P_A4_B1	P6

Scale @ A1
 1:100

Date
 14-10-24


Architects

LLEWELYN DAVIES

3rd floor | 3-5 Rathbone Place | London | W1T 1HJ
 T +44(0)20 7907 7900 | E london@ldavies.com
 www.ldavies.com



Notes
 - All dimensions to be checked on site
 - Do not scale off this drawing
 - All dimensions are shown in mm unless otherwise stated
 - Refer to drawing issue sheet for purpose of issue
 - If in doubt ask
 - © Lewelyn Davies

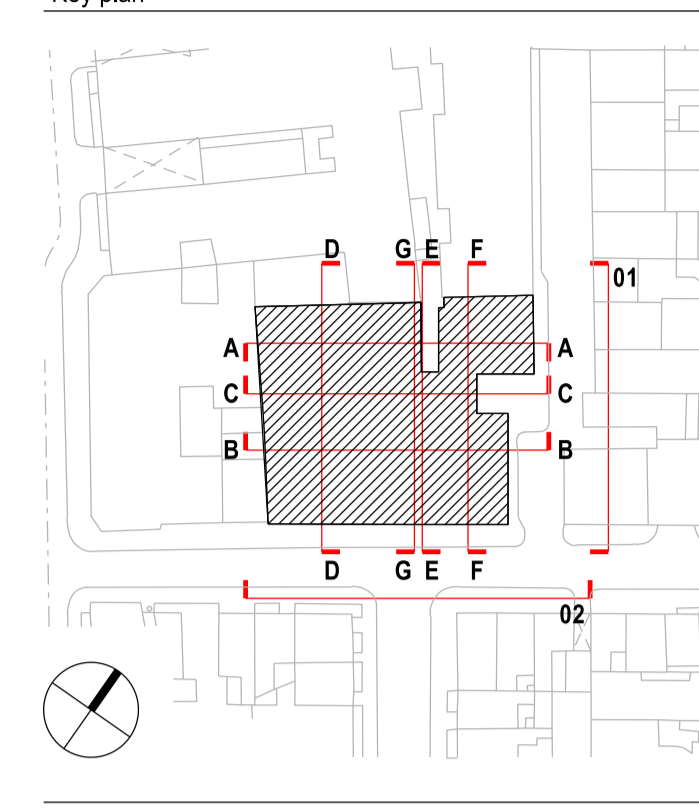

- UNIT MIX:
 - Commercial Area
- Affordable Housing
 - Commercial/ Offices
 - Commercial/ Offices Circulation & Support Areas
 - WC
 - Market Housing
 - Market Housing Circulation & Support Areas
 - Shared Bin Lift/ Stores
 - Plant

P6	PLANNING APPLICATION	15-01-19	ZL
P5	For Design Team Review	15-01-09	ZL
P4	For Design Team Review	14-12-12	ZL
P3	For Design Team Review	14-11-28	AG
P2	For Design Team Review	14-11-17	AG
P1	For Design Team Review	14-10-24	AG
No.	Description	Date	By
Revisions			

Structural Consultant	Services Consultant
URS	ARUP
Project Manager	Cost Consultant
-	Equals Consulting
Project Title	Arthur Stanley House

Client
 University College of London Hospitals Charity (UCLHC)


Drawing Title
 Option A4
 Proposed Floor Plan
 Level B2

Project Number	Drawing Number	Revision
LD13 002.00	- P_A4_B2	P6

Scale @ A1
 1:100

Date
 14-10-24

Architects

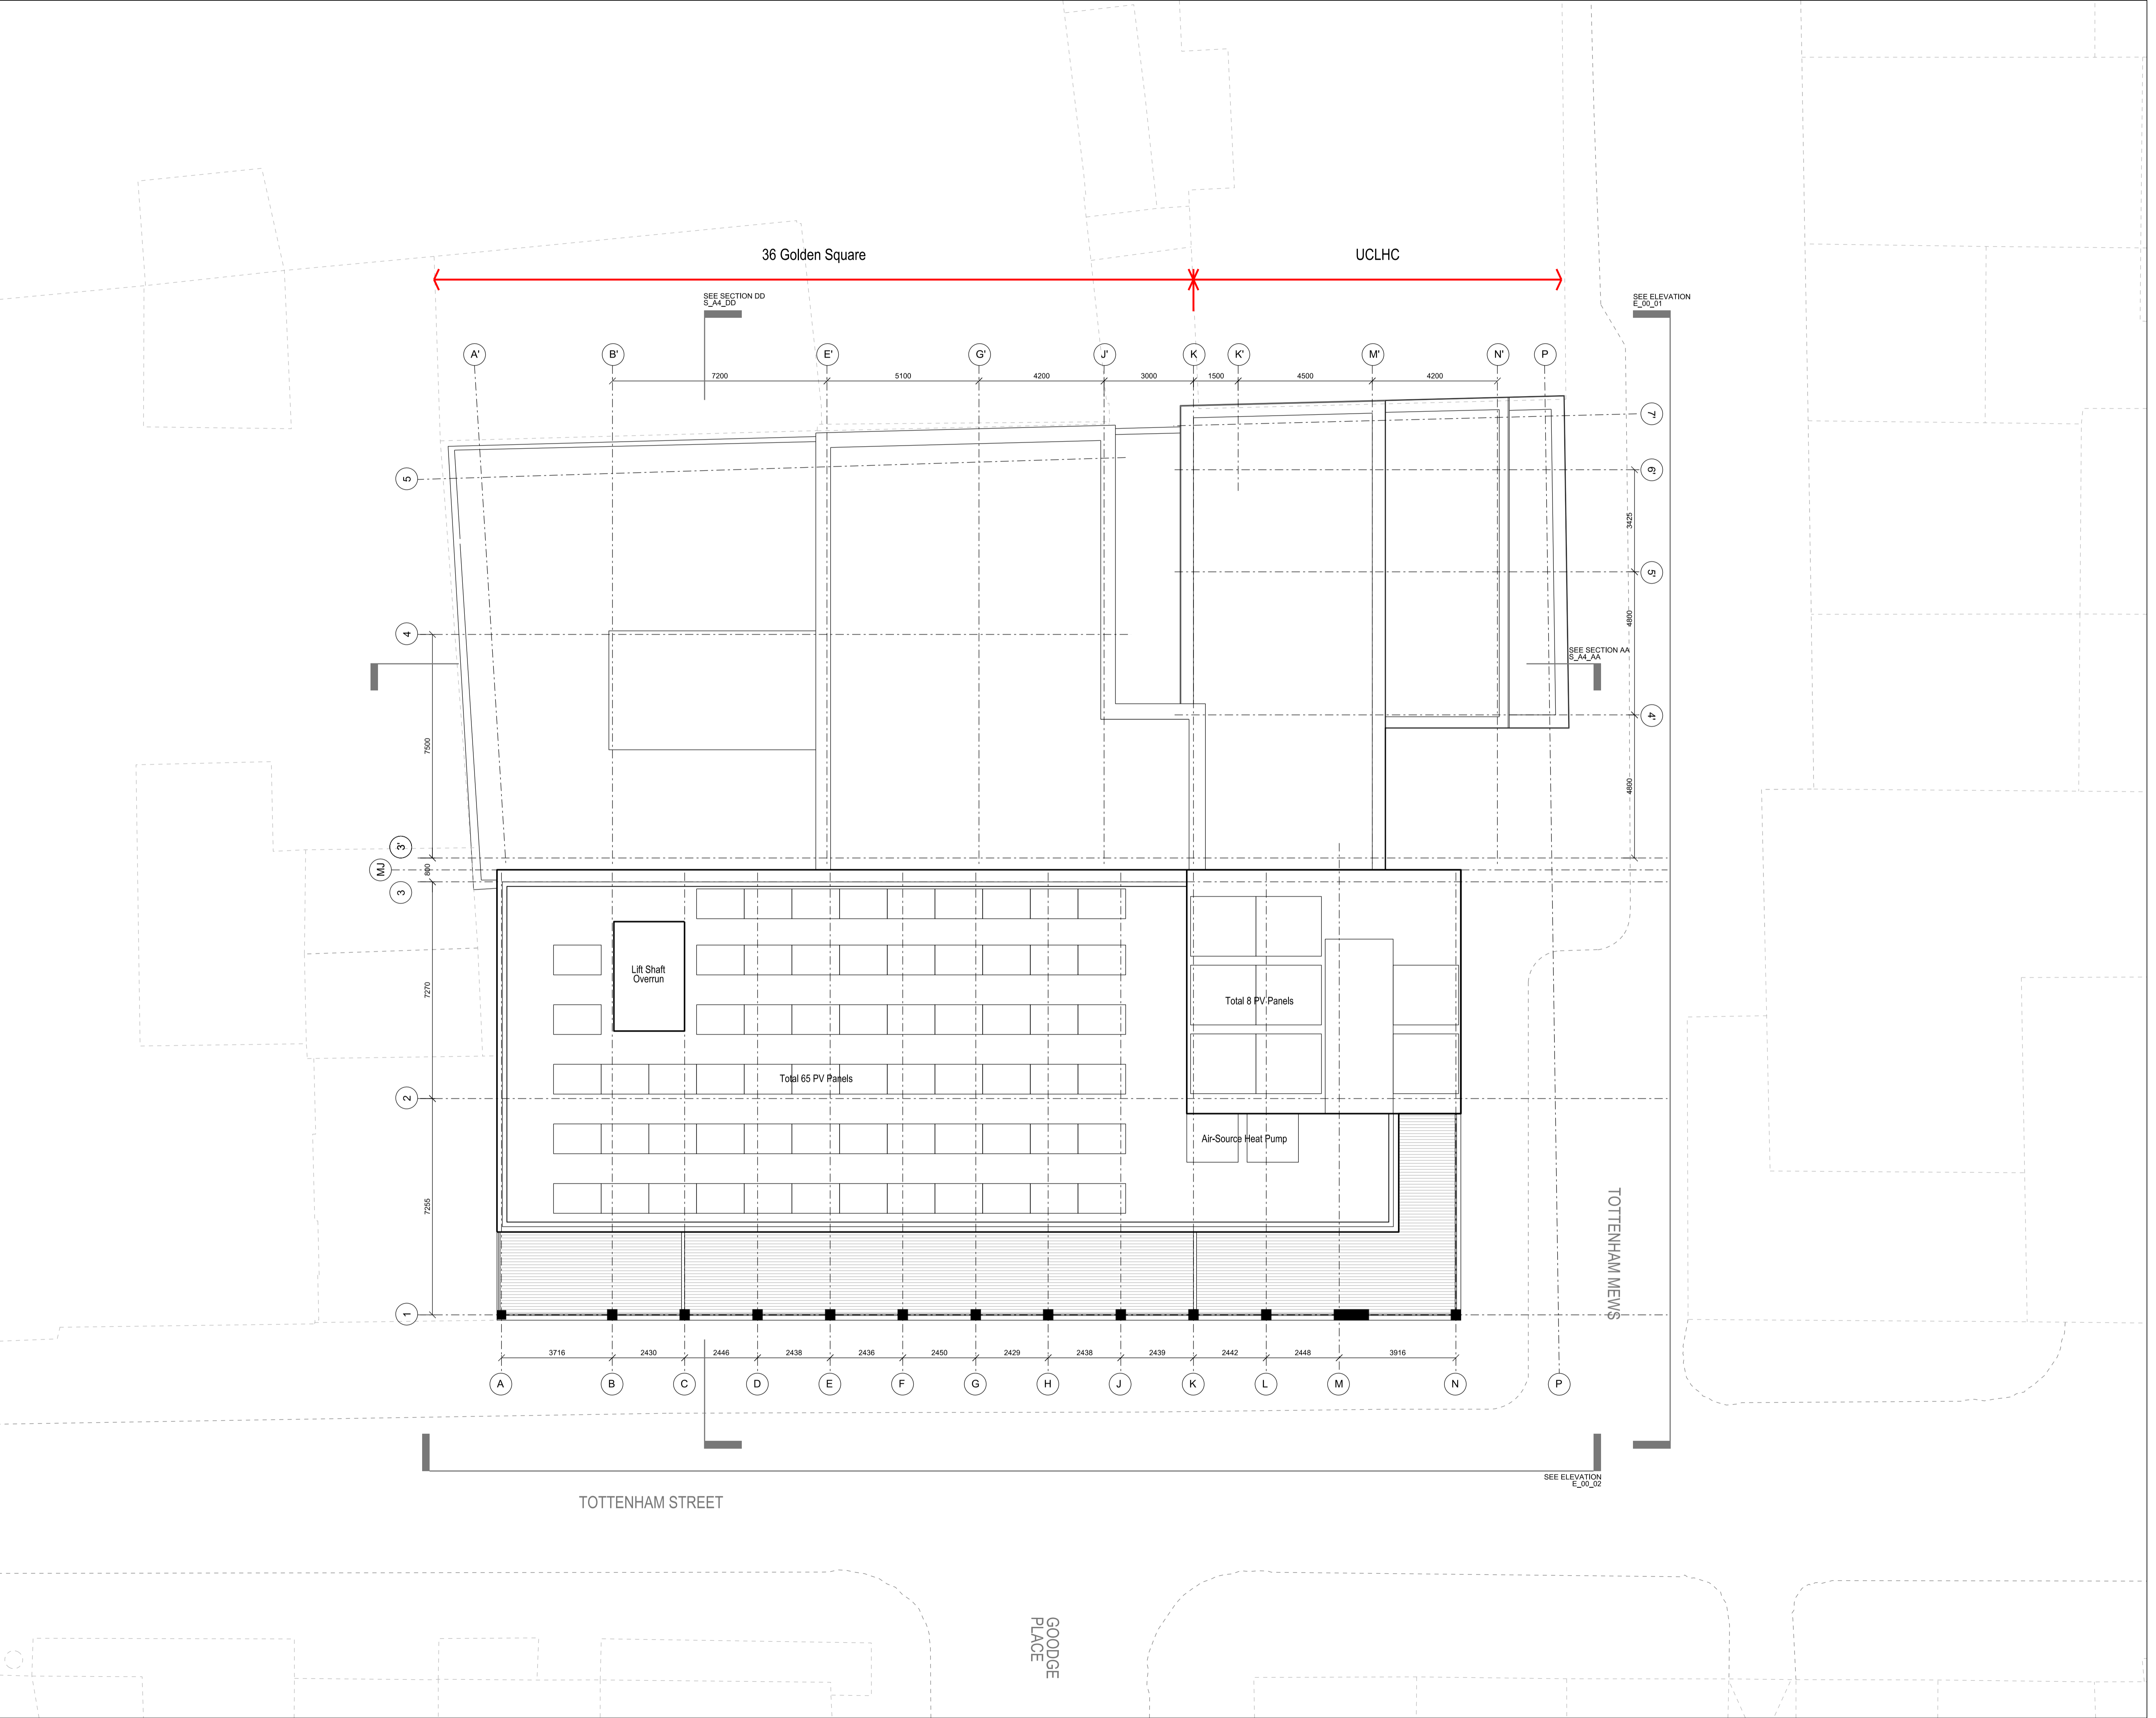

Notes

- All dimensions to be checked on site
- Do not scale off this drawing
- All dimensions are shown in mm unless otherwise stated
- Refer to drawing issue sheet for purpose of issue
- If in doubt ask
- © Lewelyn Davies

Key plan

0 1 2 3 4 5 Metres

- Affordable Housing
- Affordable Housing Circulation & Support Areas
- Commercial/ Offices
- Commercial/ Offices Circulation & Support Areas
- WC
- Market Housing
- Market Housing Circulation & Support Areas
- Shared Bin Stores
- Plant

P6	PLANNING APPLICATION	15-01-19	ZL
P5	For Design Team Review	15-01-09	ZL
P4	For Design Team Review	14-12-09	ZL
P3	For Design Team Review	14-11-28	ZL
P2	For Design Team Review	14-11-17	AG
P1	For Design Team Review	14-10-24	AG
No.	Description	Date	By
Revisions			

Structural Consultant	Services Consultant
URS	ARUP
Project Manager	Cost Consultant
-	Equals Consulting
Project Title	
Arthur Stanley House	

Client
 University College of London
 Hospitals Charity (UCLHC)

Drawing Title
 Option A4
 Proposed Roof Plan

Project Number	Drawing Number	Revision
LD13 002.00	- P_A4_08	P6

Scale @ A1
 1:100
 Date
 14-10-24

Architects

LLEWELYN DAVIES

3rd floor | 3-5 Rathbone Place | London | W1T 1HJ
 T +44(0)20 7907 7900 | E london@ldavies.com
 www.ldavies.com