


Notes
 - All dimensions to be checked on site
 - Do not scale off this drawing
 - All dimensions are shown in mm unless otherwise stated
 - Refer to drawing issue sheet for purpose of issue
 - If in doubt ask
 - © Lewelyn Davies

Key plan

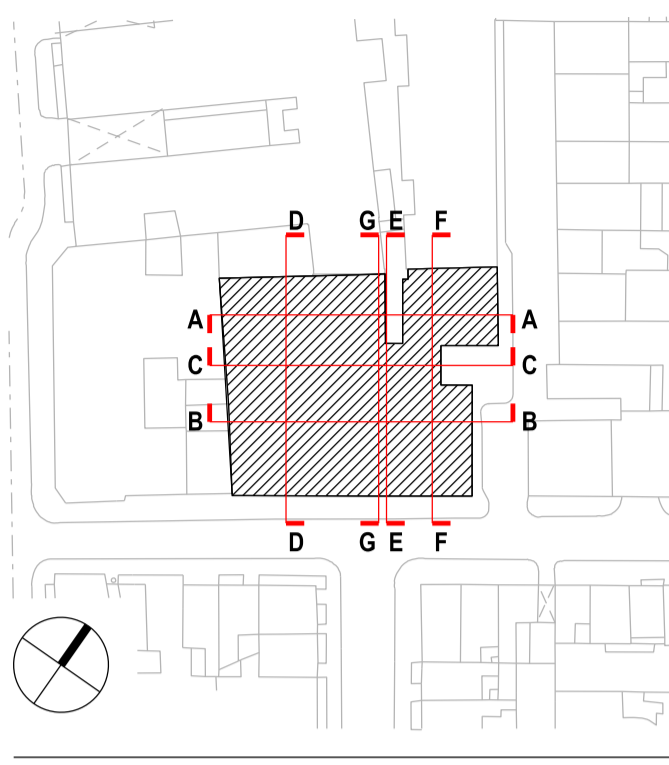

- Affordable Housing
- Affordable Housing Circulation & Support Areas
- Commercial/ Offices
- Commercial/ Offices Circulation & Support Areas
- WC
- Market Housing
- Market Housing Circulation & Support Areas
- Shared Bin Stores
- Plant



P2 PLANNING APPLICATION	15-01-19	AG
P1 FOR DESIGN TEAM REVIEW	14-11-28	RB
No. Description	Date	By
Revisions		

Structural Consultant	Services Consultant
URS	ARUP
Project Manager	Cost Consultant
-	Equals Consulting
Project Title	
Arthur Stanley House	

Client
 University College of London Hospitals Charity (UCLHC)

Drawing Title
 Option A4
 Proposed Section BB

Project Number	Drawing Number	Revision
LD13 002.00 - S_A4_BB		P2



Scale @ A1
 1:100
 Date
 14-11-28

Architects



3rd floor | 3-5 Rathbone Place | London | W1T 1HJ
 T +44(0)20 7907 7900 | E london@ldavies.com
 www.ldavies.com

52 TOTTENHAM STREET PROPOSED DEVELOPMENT TOTTENHAM MEWS 33 TOTTENHAM STREET

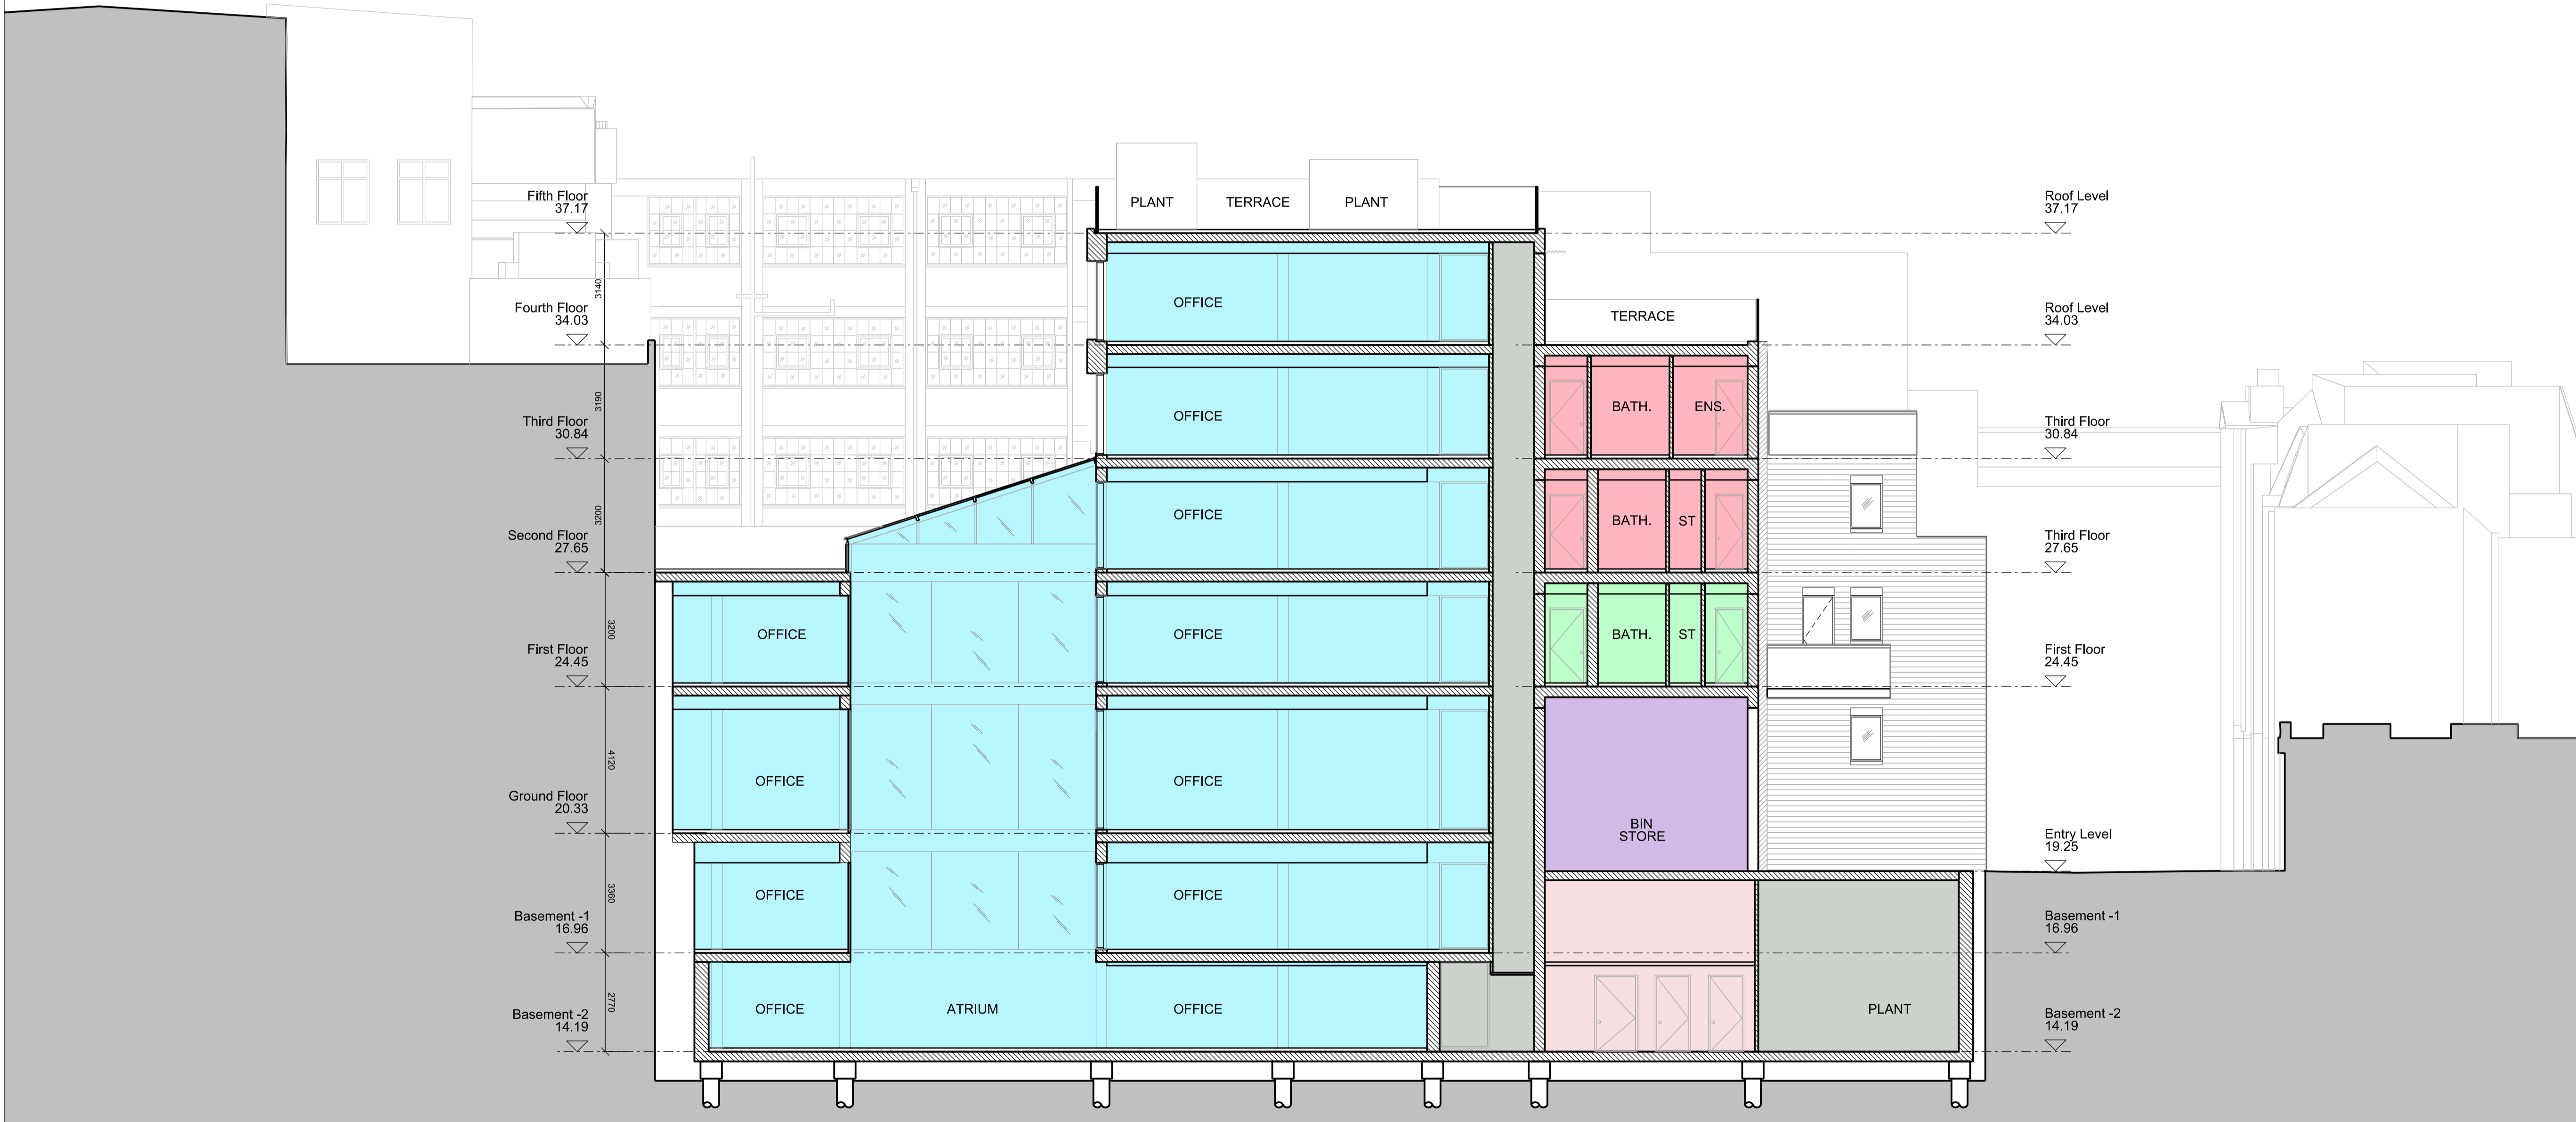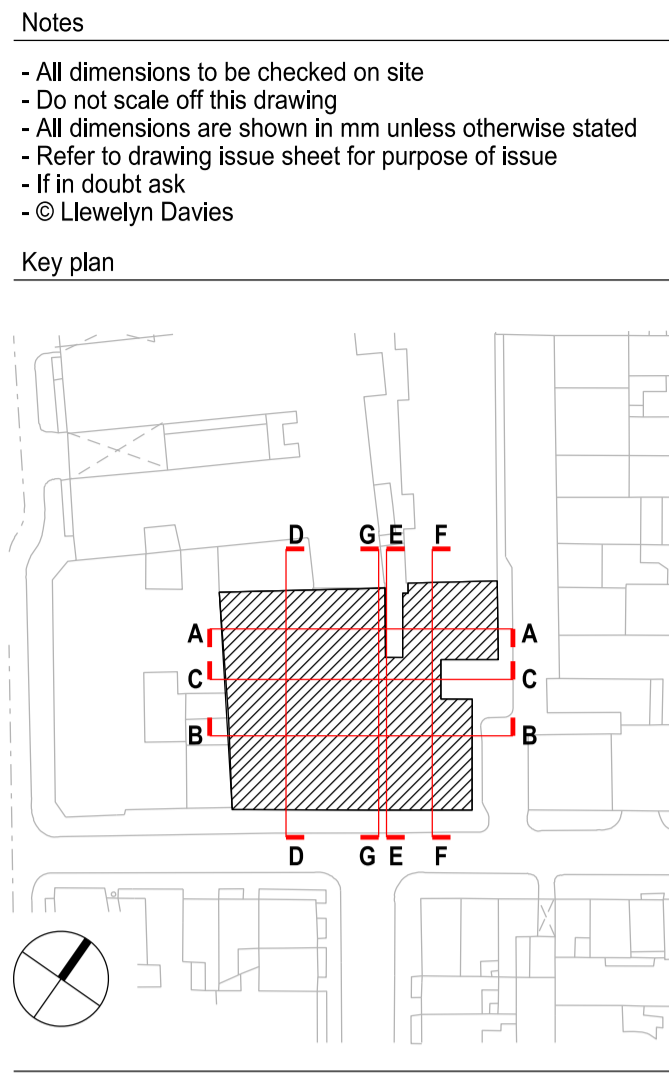

- Affordable Housing
- Affordable Housing Circulation & Support Areas
- Commercial/ Offices
- Commercial/ Offices Circulation & Support Areas
- WC
- Market Housing
- Market Housing Circulation & Support Areas
- Shared Bin Stores
- Plant

P2 PLANNING APPLICATION	15-01-19	AG
P1 FOR DESIGN TEAM REVIEW	14-01-31	RB
No. Description	Date	By
Revisions		

Structural Consultant	Services Consultant
URS	ARUP
Project Manager	Cost Consultant
-	Equals Consulting
Project Title	
Arthur Stanley House	

Cliet
 University College of London
 Hospitals Charity (UCLHC)

Drawing Title
 Option A4
 Proposed Section CC

Project Number	Drawing Number	Revision
LD13 002.00 - S_A4_CC		P2

Scale @ A1
 1:100
 Date
 14-11-28

Architects

LLEWELYN DAVIES


3rd floor | 3-5 Rathbone Place | London | W1T 1HJ
 T +44(0)20 7907 7900 | E london@ldavies.com
 www.ldavies.com

33 CLEVELAND STREET PROPOSED DEVELOPMENT TOTTENHAM MEWS 4 TOTTENHAM MEWS

Notes

- All dimensions to be checked on site
- Do not scale off this drawing
- All dimensions are shown in mm unless otherwise stated
- Refer to drawing issue sheet for purpose of issue
- If in doubt ask
- © Lewelyn Davies

Key plan

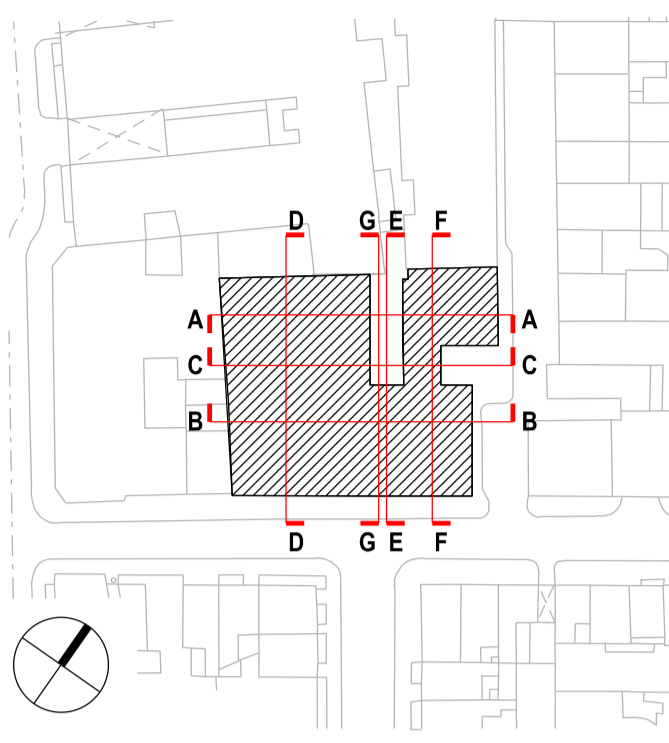

- Affordable Housing
- Affordable Housing Circulation & Support Areas
- Commercial/ Offices
- Commercial/ Offices Circulation & Support Areas
- WC
- Market Housing
- Market Housing Circulation & Support Areas
- Shared Bin Stores
- Plant

P4	PLANNING APPLICATION	15-01-19	AC
P3	FOR DESIGN TEAM REVIEW	14-11-28	RB
P2	FOR DESIGN TEAM REVIEW	14-11-21	RB
P1	FOR DESIGN TEAM REVIEW	14-10-31	RB
No.	Description	Date	By
Revisions			

Structural Consultant	Services Consultant
URS	ARUP
Project Manager	Cost Consultant
-	Equals Consulting
Project Title	
Arthur Stanley House	

Client
University College of London Hospitals Charity (UCLHC)

Drawing Title
Option A4
Proposed Section DD

Project Number	Drawing Number	Revision
LD13 002.00 - S_A4_DD		P4


Scale @ A1
1:100

Date
14-10-31

Architects




3rd floor | 3-5 Rathbone Place | London | W1T 1HJ
T +44(0)20 7907 7900 | E london@ldavies.com
www.ldavies.com

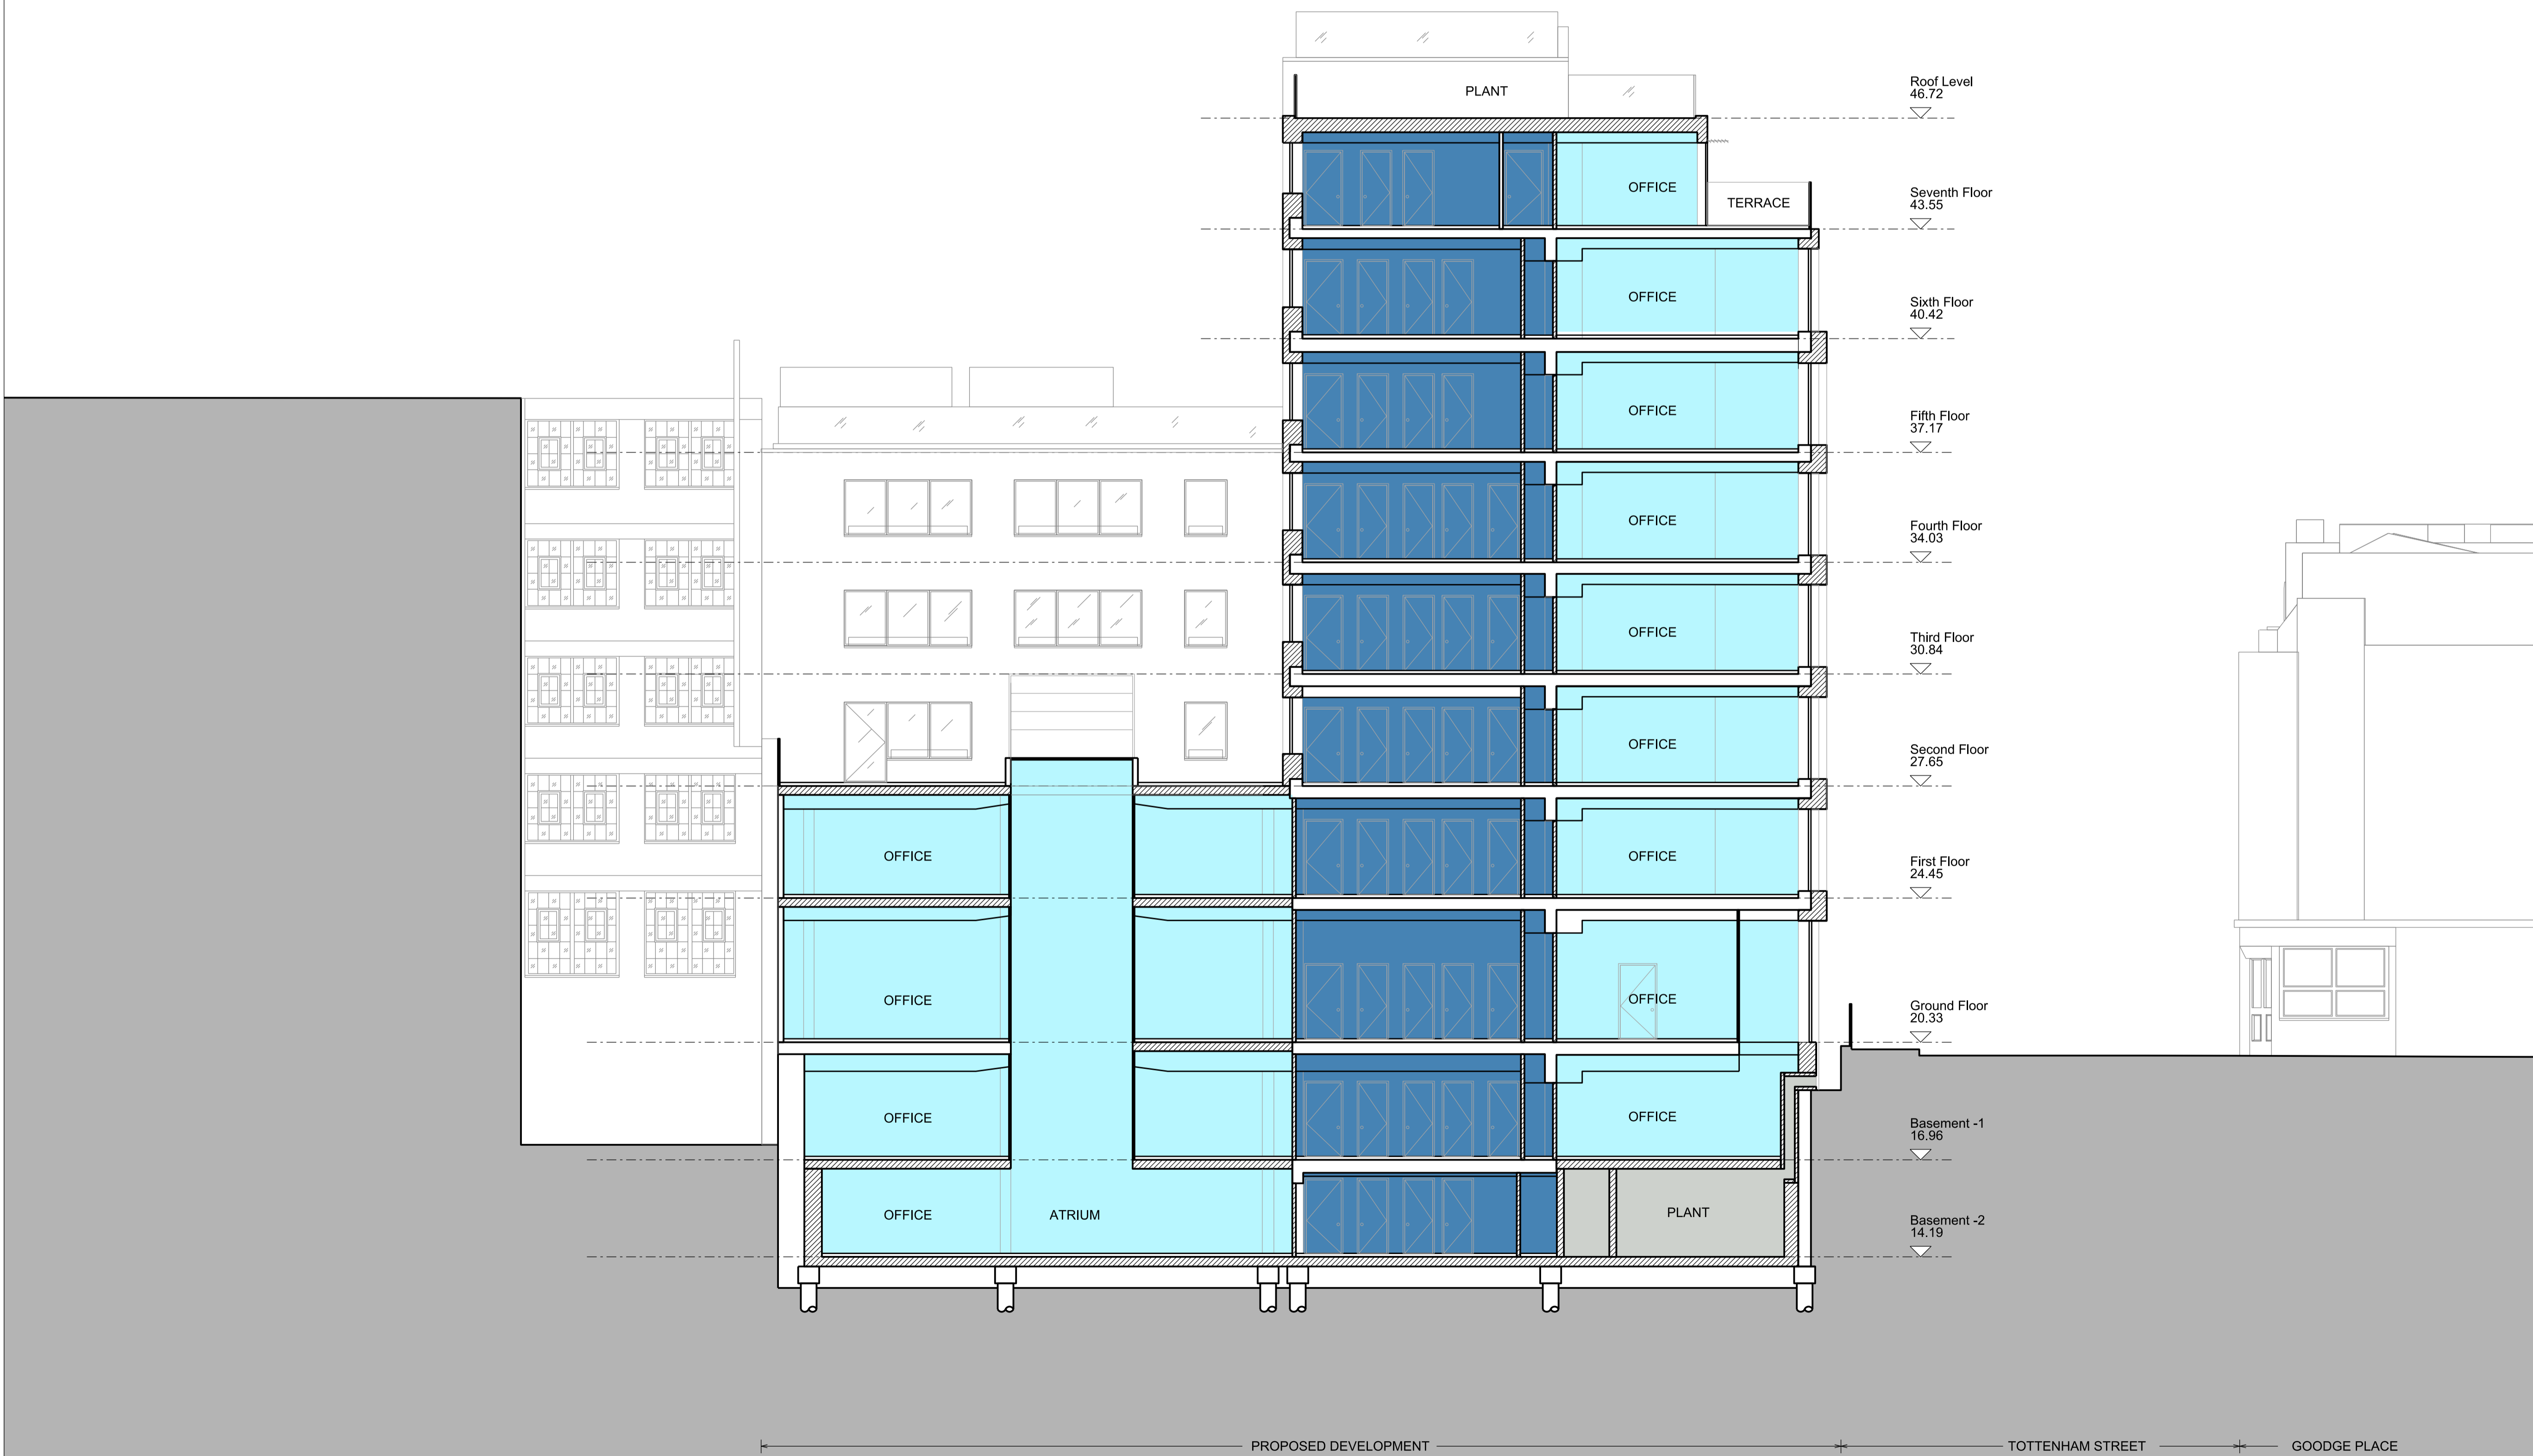


← PROPOSED DEVELOPMENT ————— TOTTENHAM STREET ————— GOODGE PLACE →

Notes
 - All dimensions to be checked on site
 - Do not scale off this drawing
 - All dimensions are shown in mm unless otherwise stated
 - Refer to drawing issue sheet for purpose of issue
 - If in doubt ask
 - © Lewelyn Davies

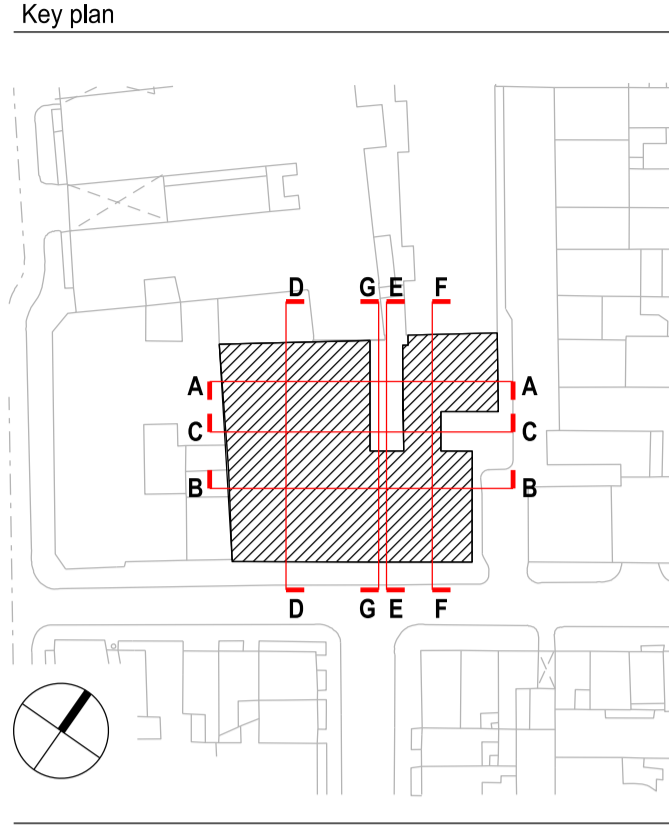

0 1 2 3 4 5 Metres

- Affordable Housing
- Affordable Housing Circulation & Support Areas
- Commercial/ Offices
- Commercial/ Offices Circulation & Support Areas
- WC
- Market Housing
- Market Housing Circulation & Support Areas
- Shared Bin Stores
- Plant

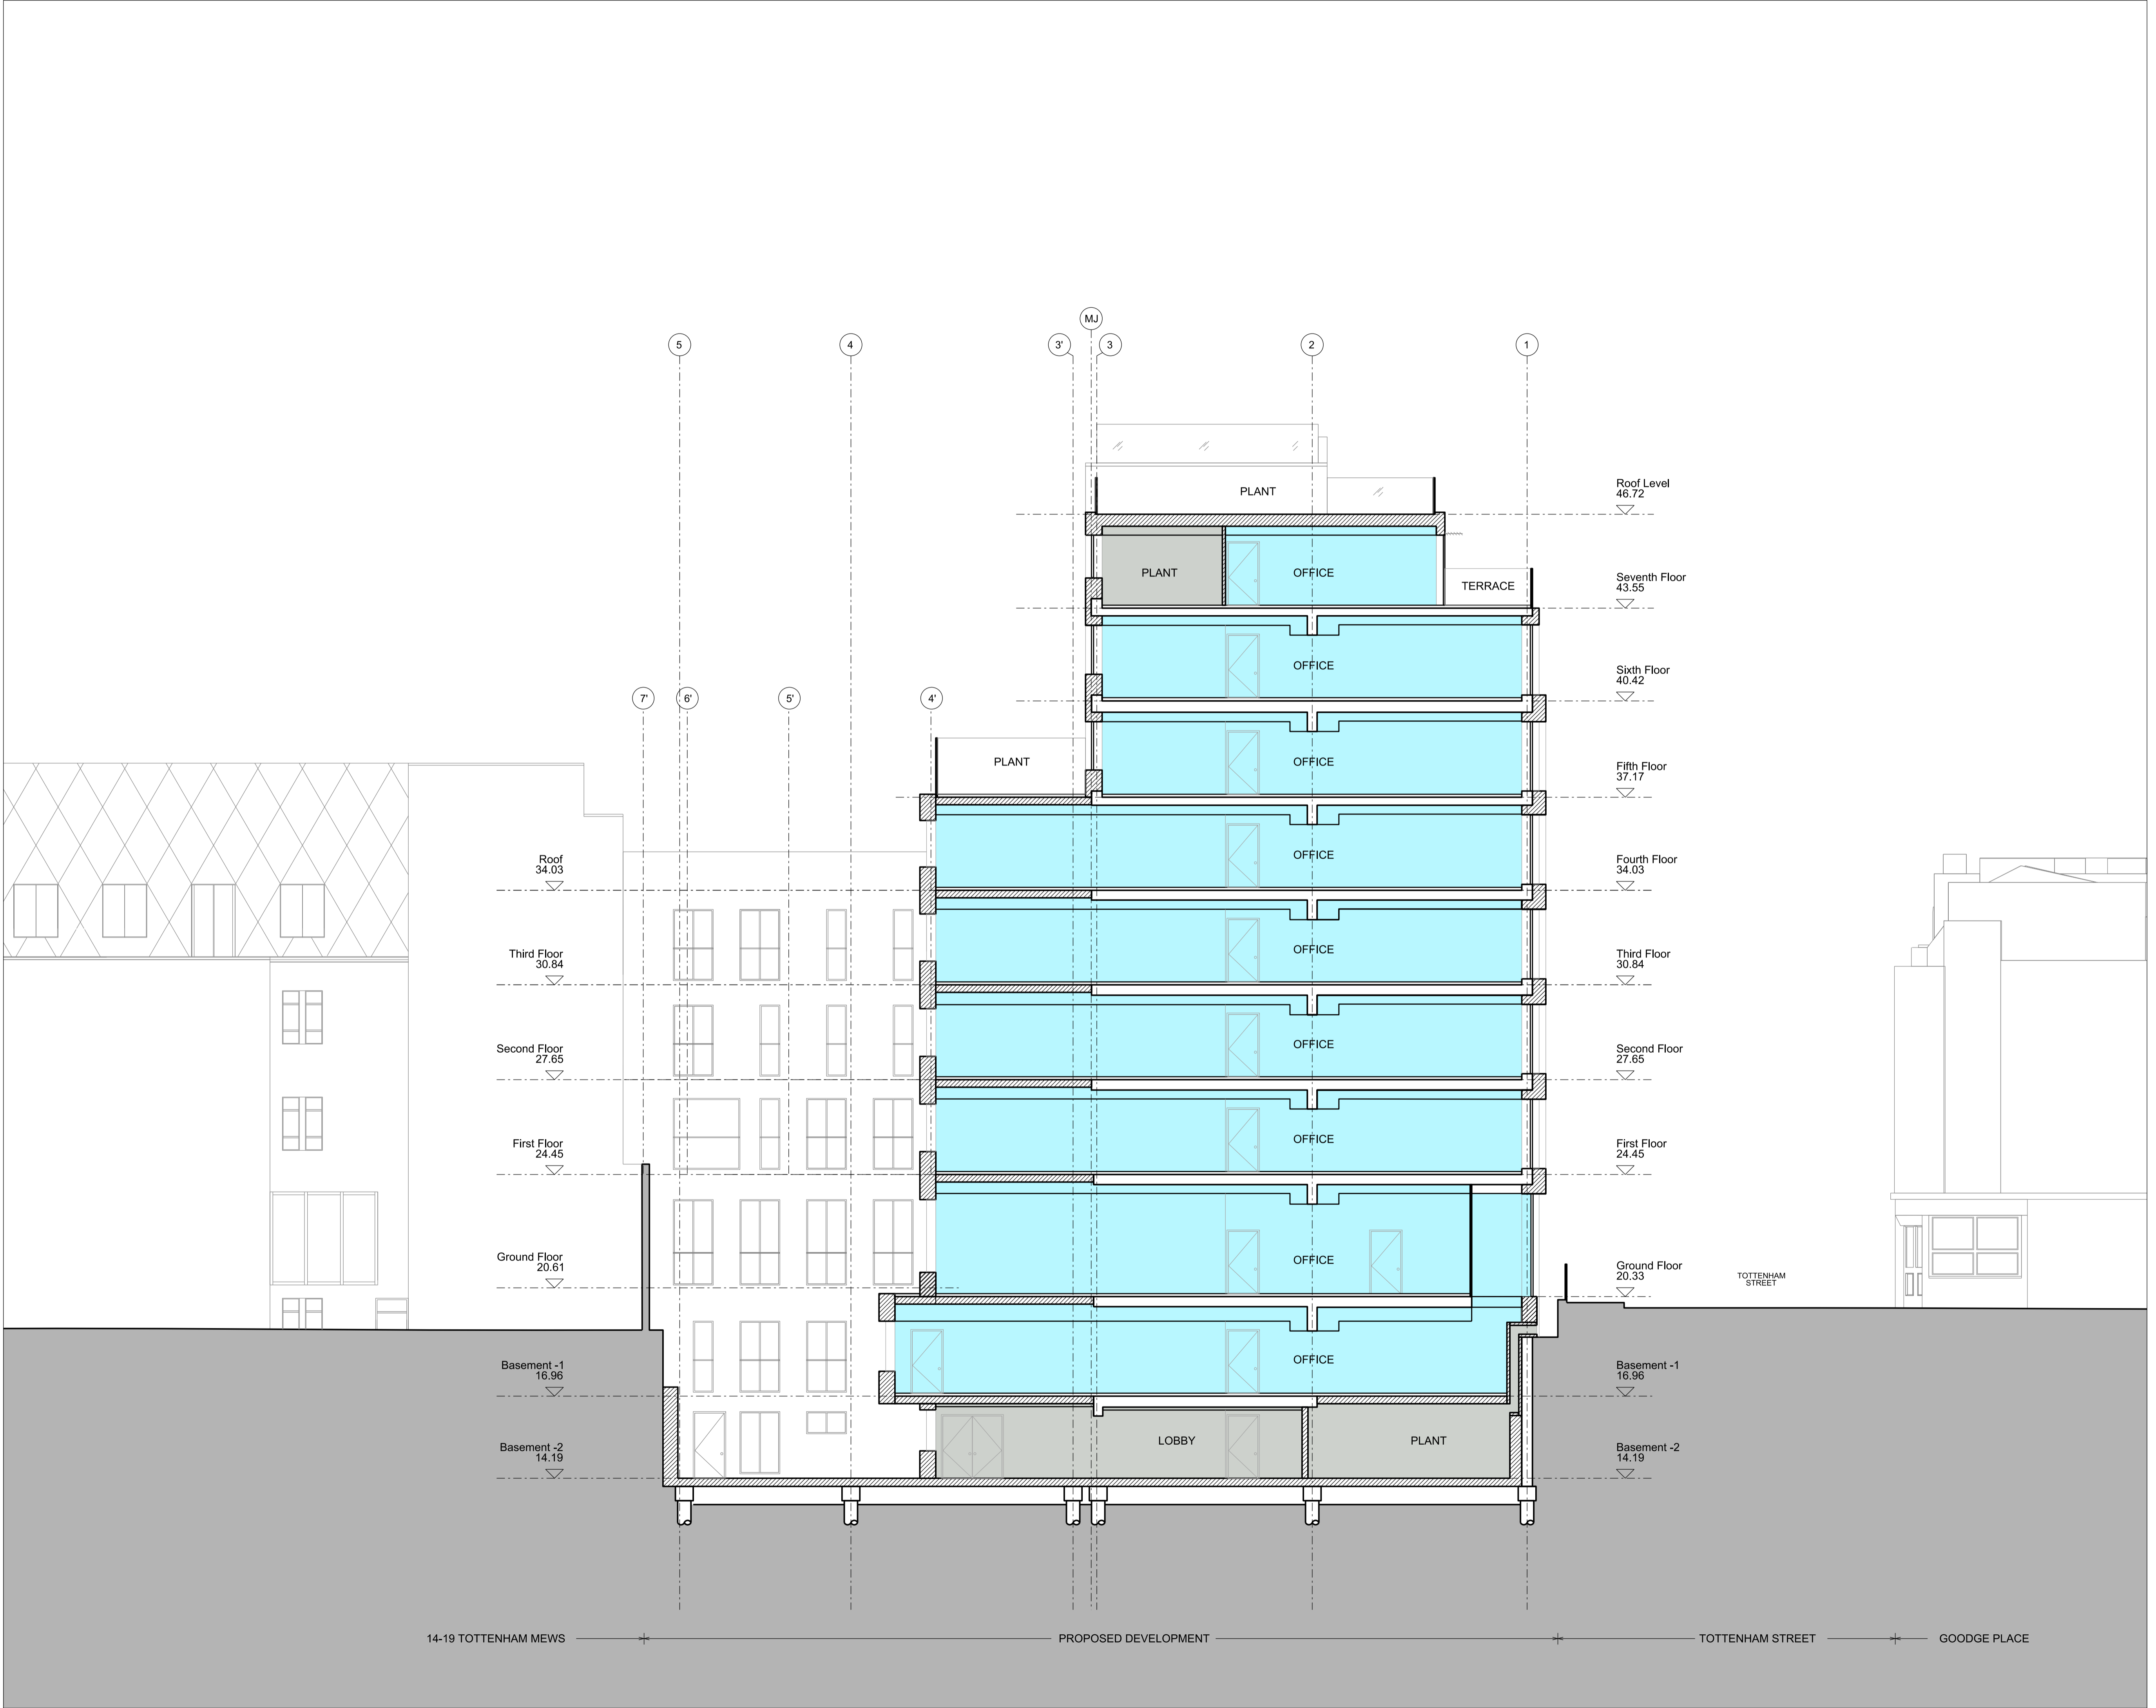

P1 PLANNING APPLICATION		15-01-19	AG
No.	Description	Date	By
Revisions			

Structural Consultant	Services Consultant
URS	ARUP
Project Manager	Cost Consultant
-	Equals Consulting
Project Title	
Arthur Stanley House	

Client
 University College of London Hospitals Charity (UCLHC)

Drawing Title
 Option A4
 Proposed Section EE

Project Number	Drawing Number	Revision
LD13 002.00 - S_A4_EE		P1

Scale @ A1
 1:100


Date
 14-12-09

Architects

LLEWELYN DAVIES

3rd floor | 3-5 Rathbone Place | London | W1T 1HJ
 T +44(0)20 7907 7900 | E london@ldavies.com
 www.ldavies.com

Notes
 - All dimensions to be checked on site
 - Do not scale off this drawing
 - All dimensions are shown in mm unless otherwise stated
 - Refer to drawing issue sheet for purpose of issue
 - If in doubt ask
 - © Lewelyn Davies

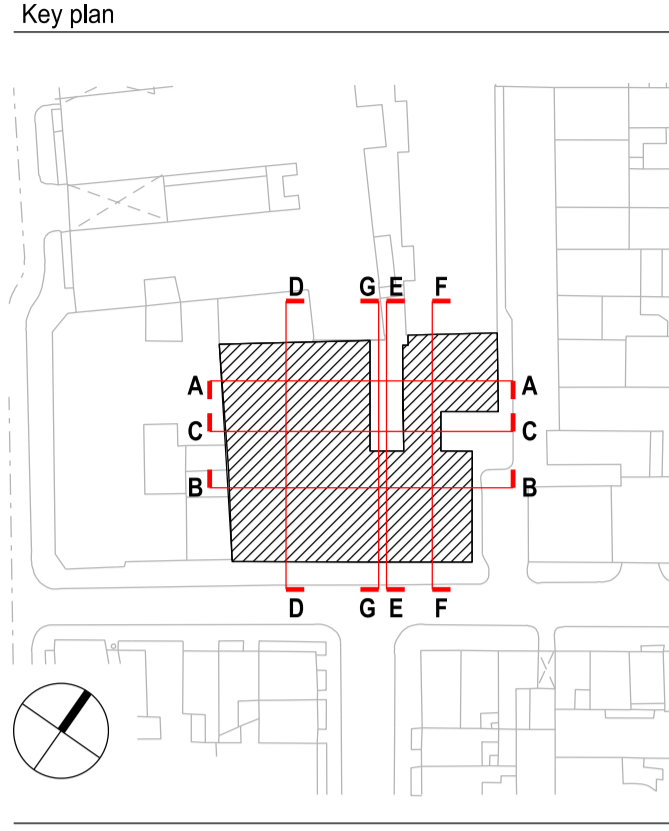

- Affordable Housing
- Affordable Housing Circulation & Support Areas
- Commercial/ Offices
- Commercial/ Offices Circulation & Support Areas
- WC
- Market Housing
- Market Housing Circulation & Support Areas
- Shared Bin Stores
- Plant

P3	PLANNING APPLICATION	15-01-19	AG
P2	FOR DESIGN TEAM REVIEW	14-11-28	RB
P1	FOR DESIGN TEAM REVIEW	14-11-21	RB
No.	Description	Date	By
Revisions			

Structural Consultant	Services Consultant
URS	ARUP
Project Manager	Cost Consultant
-	Equals Consulting
Project Title	
Arthur Stanley House	

Client
 University College of London Hospitals Charity (UCLHC)


Drawing Title
 Option A4
 Proposed Section FF

Project Number	Drawing Number	Revision
LD13 002.00 - S_A4_FF		P3

Scale @ A1
 1:100
 Date
 14-11-21
 Architects

LLEWELYN DAVIES

3rd floor | 3-5 Rathbone Place | London | W1T 1HJ
 T +44(0)20 7907 7900 | E london@ldavies.com
 www.ldavies.com

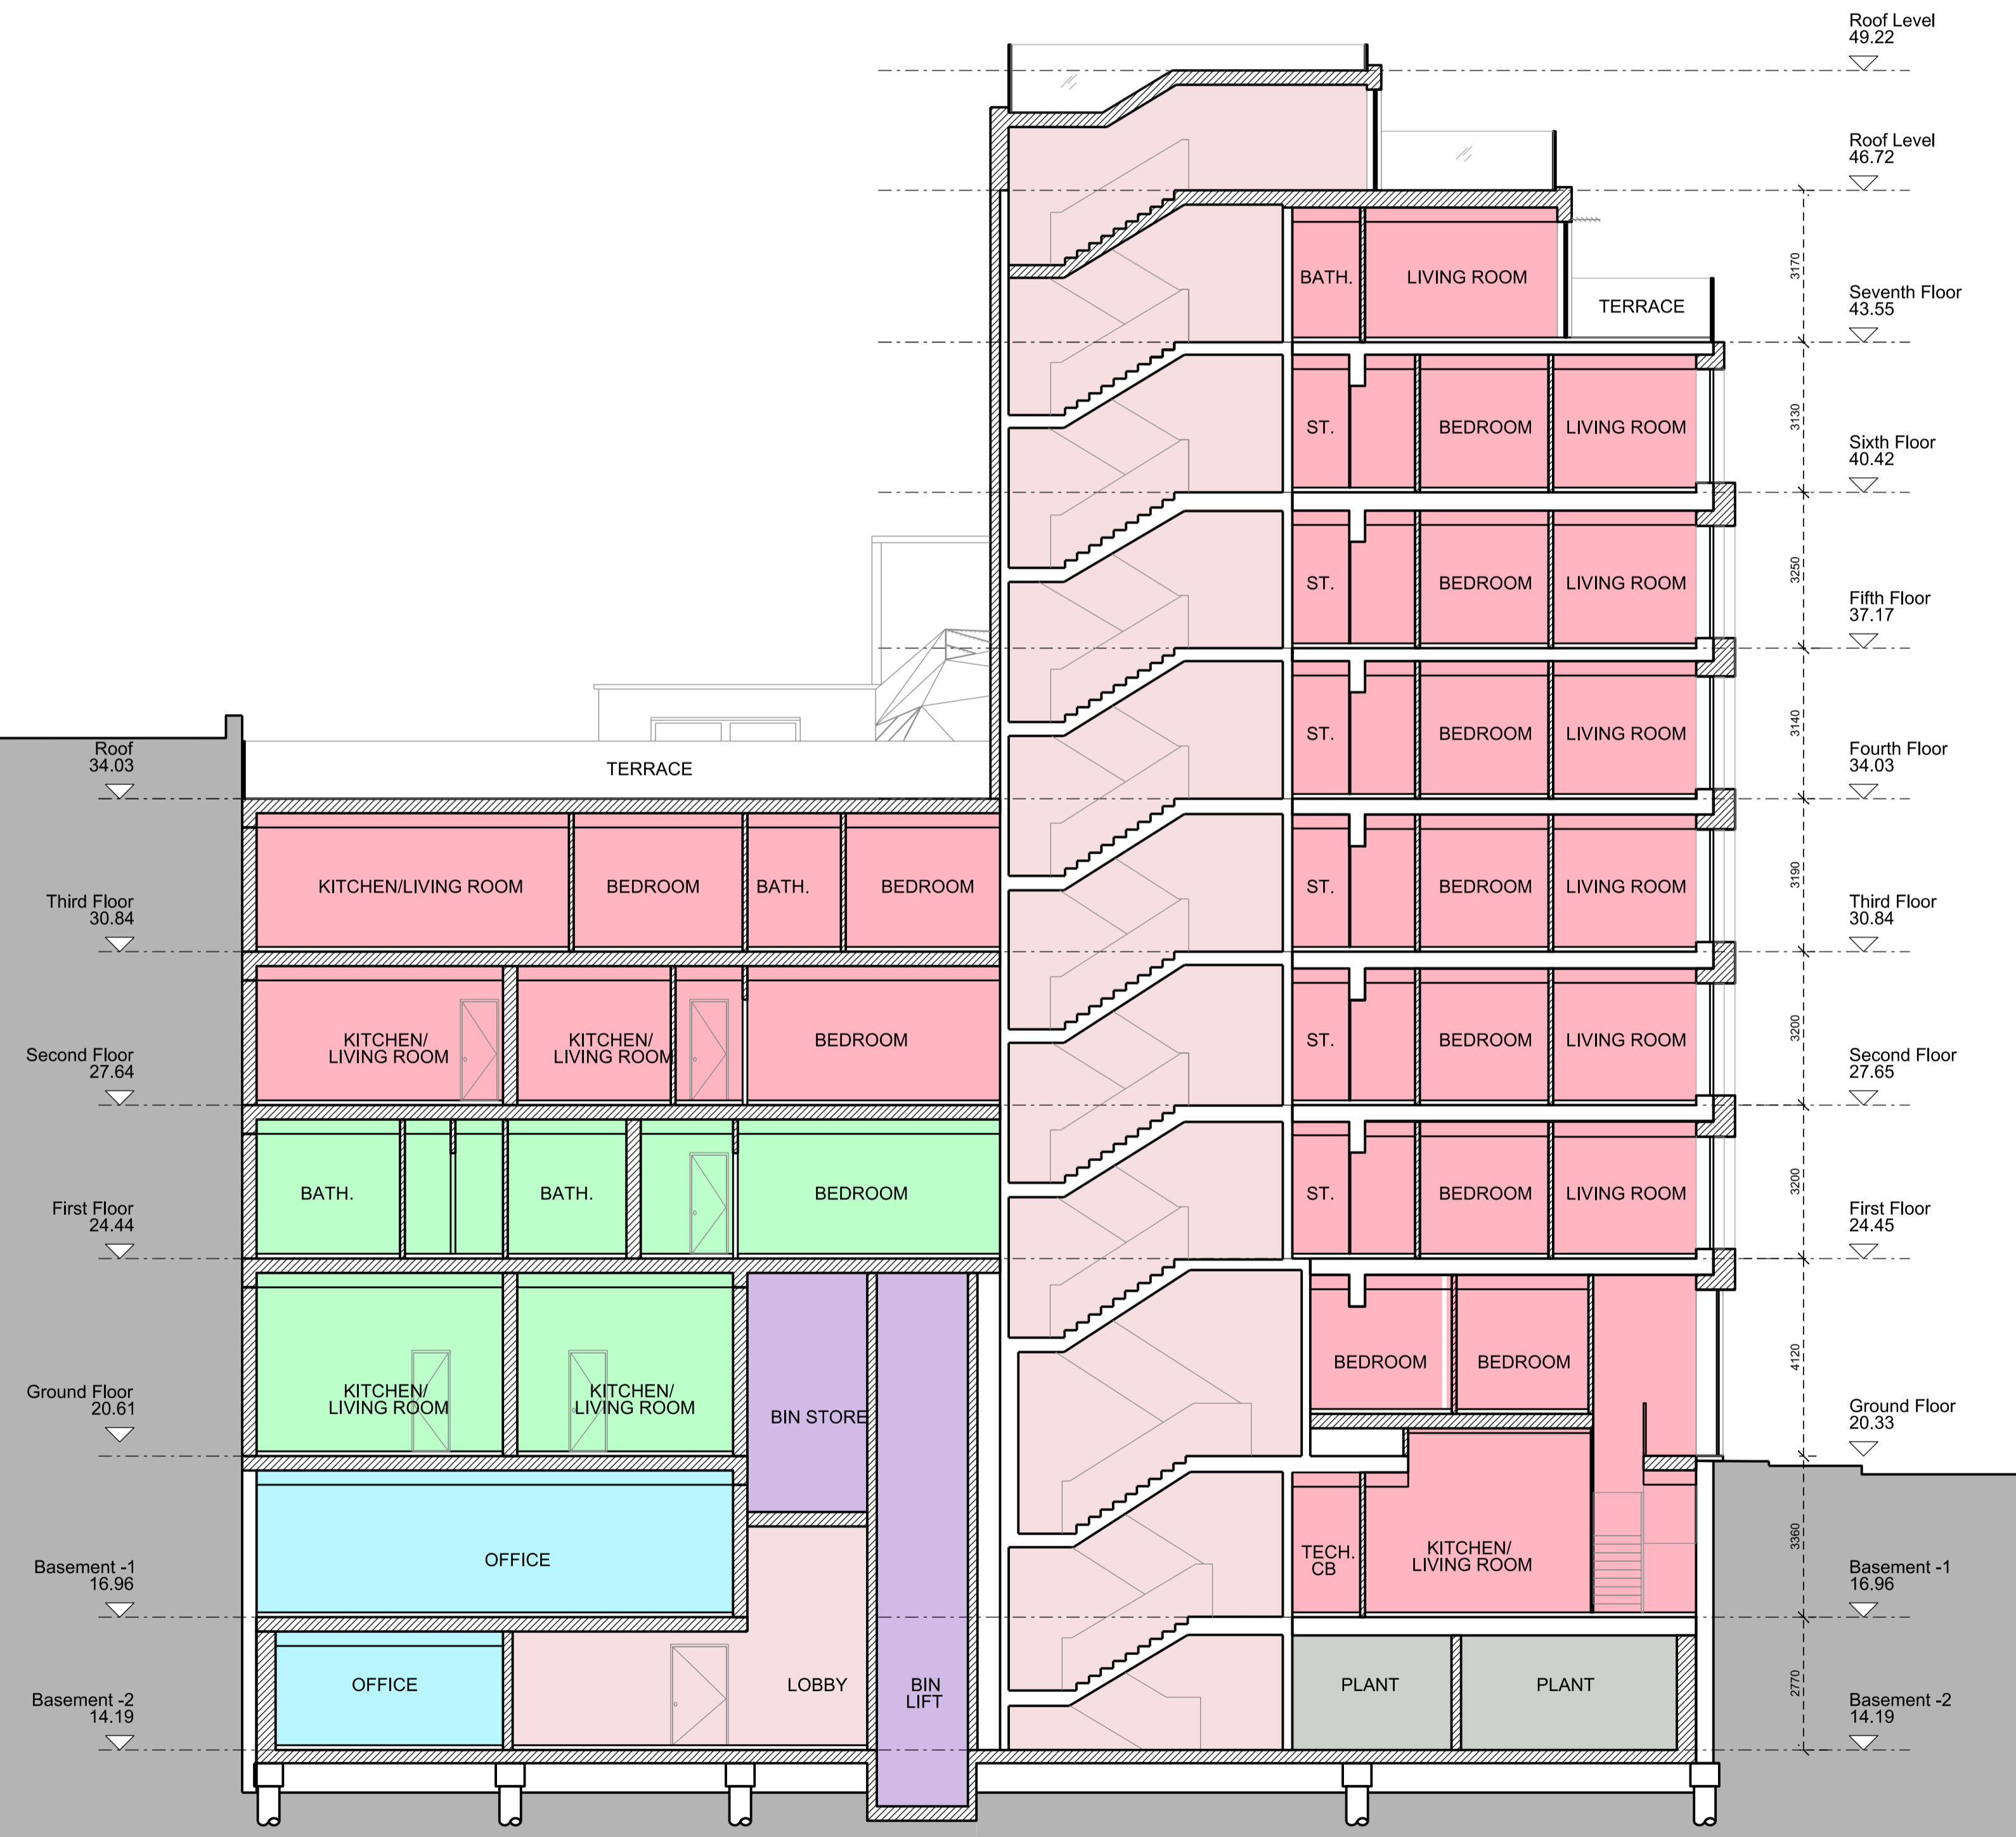


14-19 TOTTENHAM MEWS PROPOSED DEVELOPMENT TOTTENHAM STREET 39 TOTTENHAM STREET


Notes

- All dimensions to be checked on site
- Do not scale off this drawing
- All dimensions are shown in mm unless otherwise stated
- Refer to drawing issue sheet for purpose of issue
- If in doubt ask
- © Llewelyn Davies

Key plan

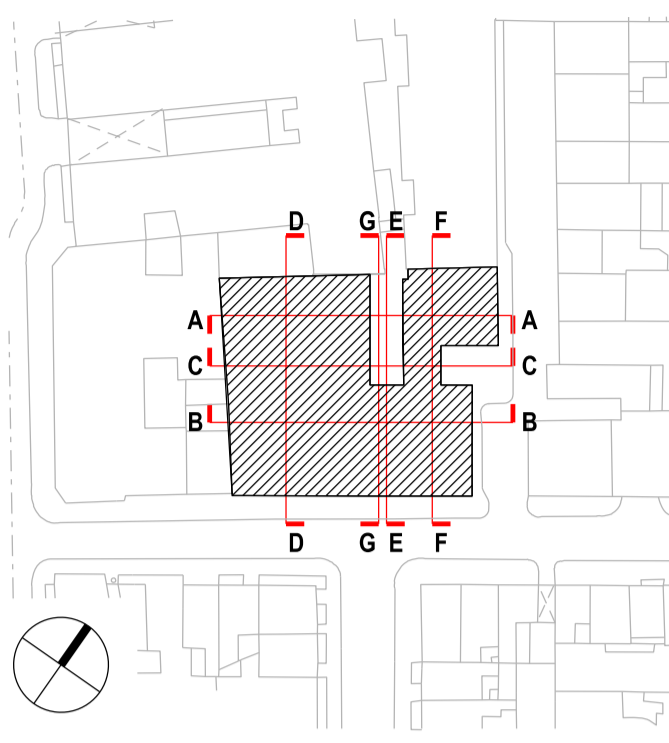

- Affordable Housing
- Affordable Housing Circulation & Support Areas
- Commercial/ Offices
- Commercial/ Offices Circulation & Support Areas
- WC
- Market Housing
- Market Housing Circulation & Support Areas
- Shared Bin Stores
- Plant

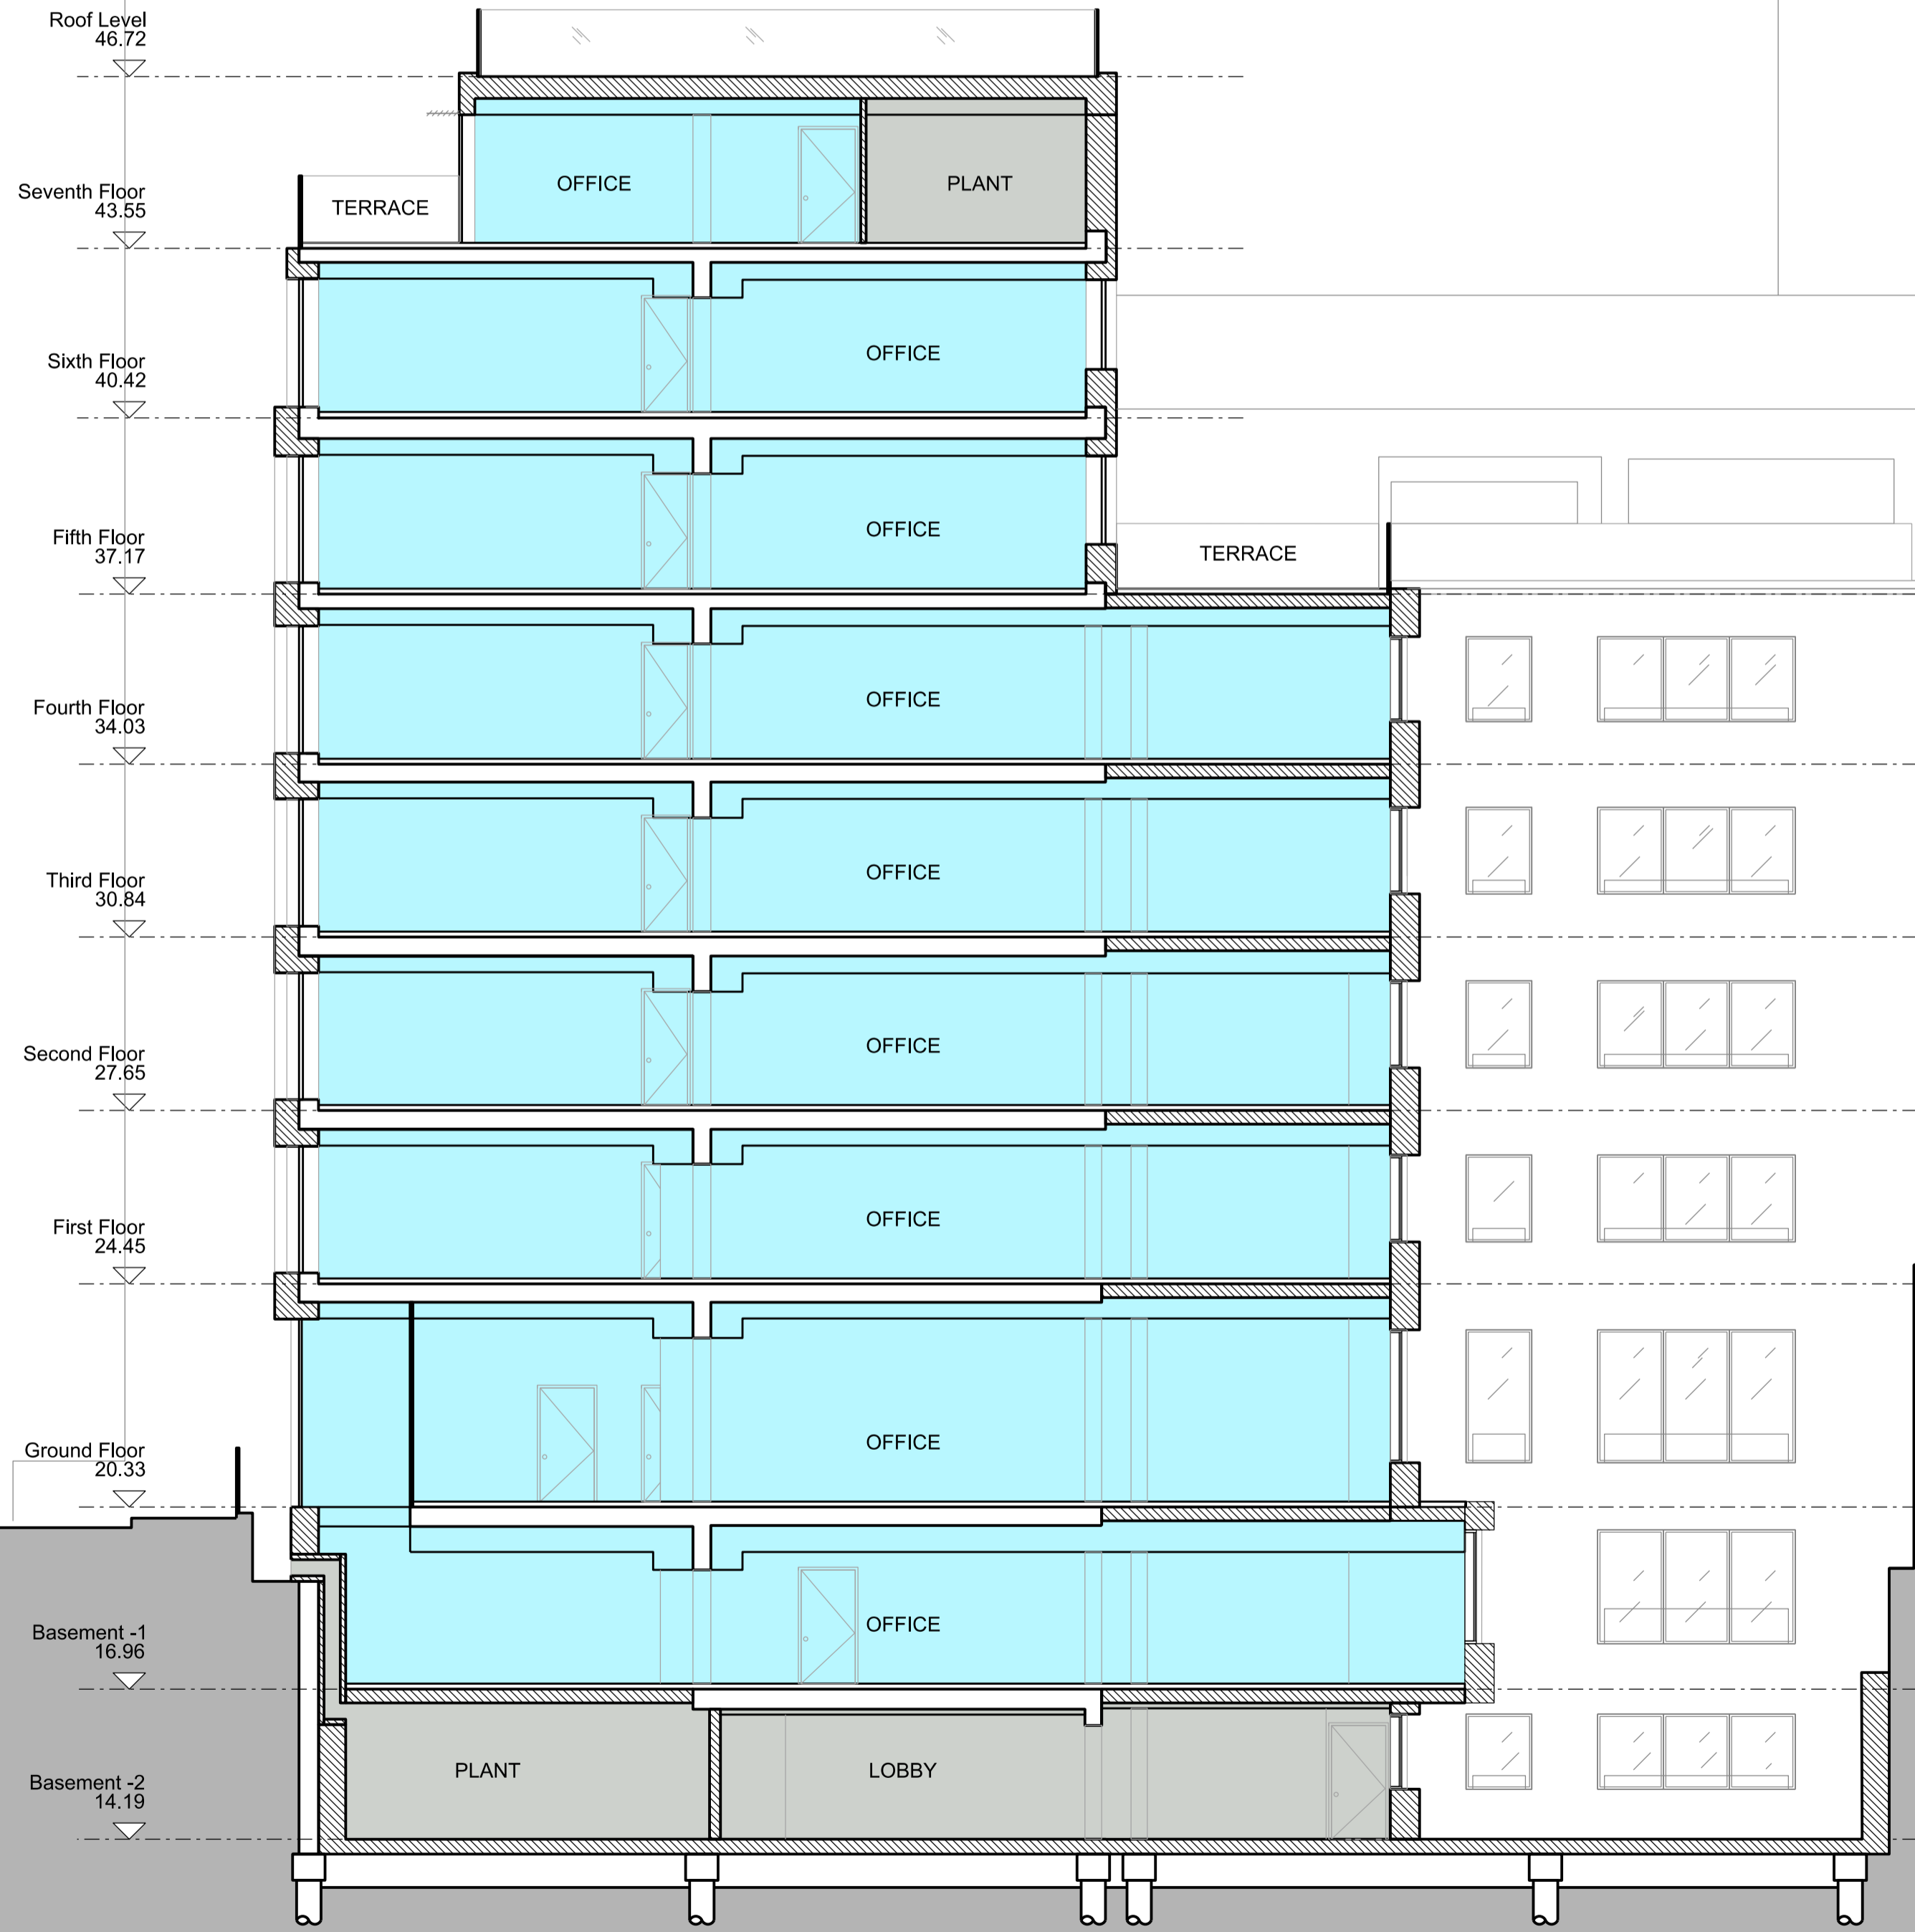

GOODGE PLACE TOTTENHAM STREET PROPOSED DEVELOPMENT MIDDLESEX HOUSE

P1 PLANNING APPLICATION	15-01-19	AG
P2 For Design Team Review	14-10-31	AG
No. Description	Date	By
Revisions		

Structural Consultant	Services Consultant
URS	ARUP
Project Manager	Cost Consultant
-	Equals Consulting
Project Title	
Arthur Stanley House	

Client
University College of London Hospitals Charity (UCLHC)

Drawing Title
Option A4
Proposed Section GG

Project Number	Drawing Number	Revision
LD13 002.00 - S_A4_GG		P2

Scale @ A1
1:100

Date
14-12-09

Architects

LLEWELYN DAVIES

3rd floor | 3-5 Rathbone Place | London | W1T 1HJ
T +44(0)20 7907 7900 | E london@ldavies.com
www.ldavies.com