
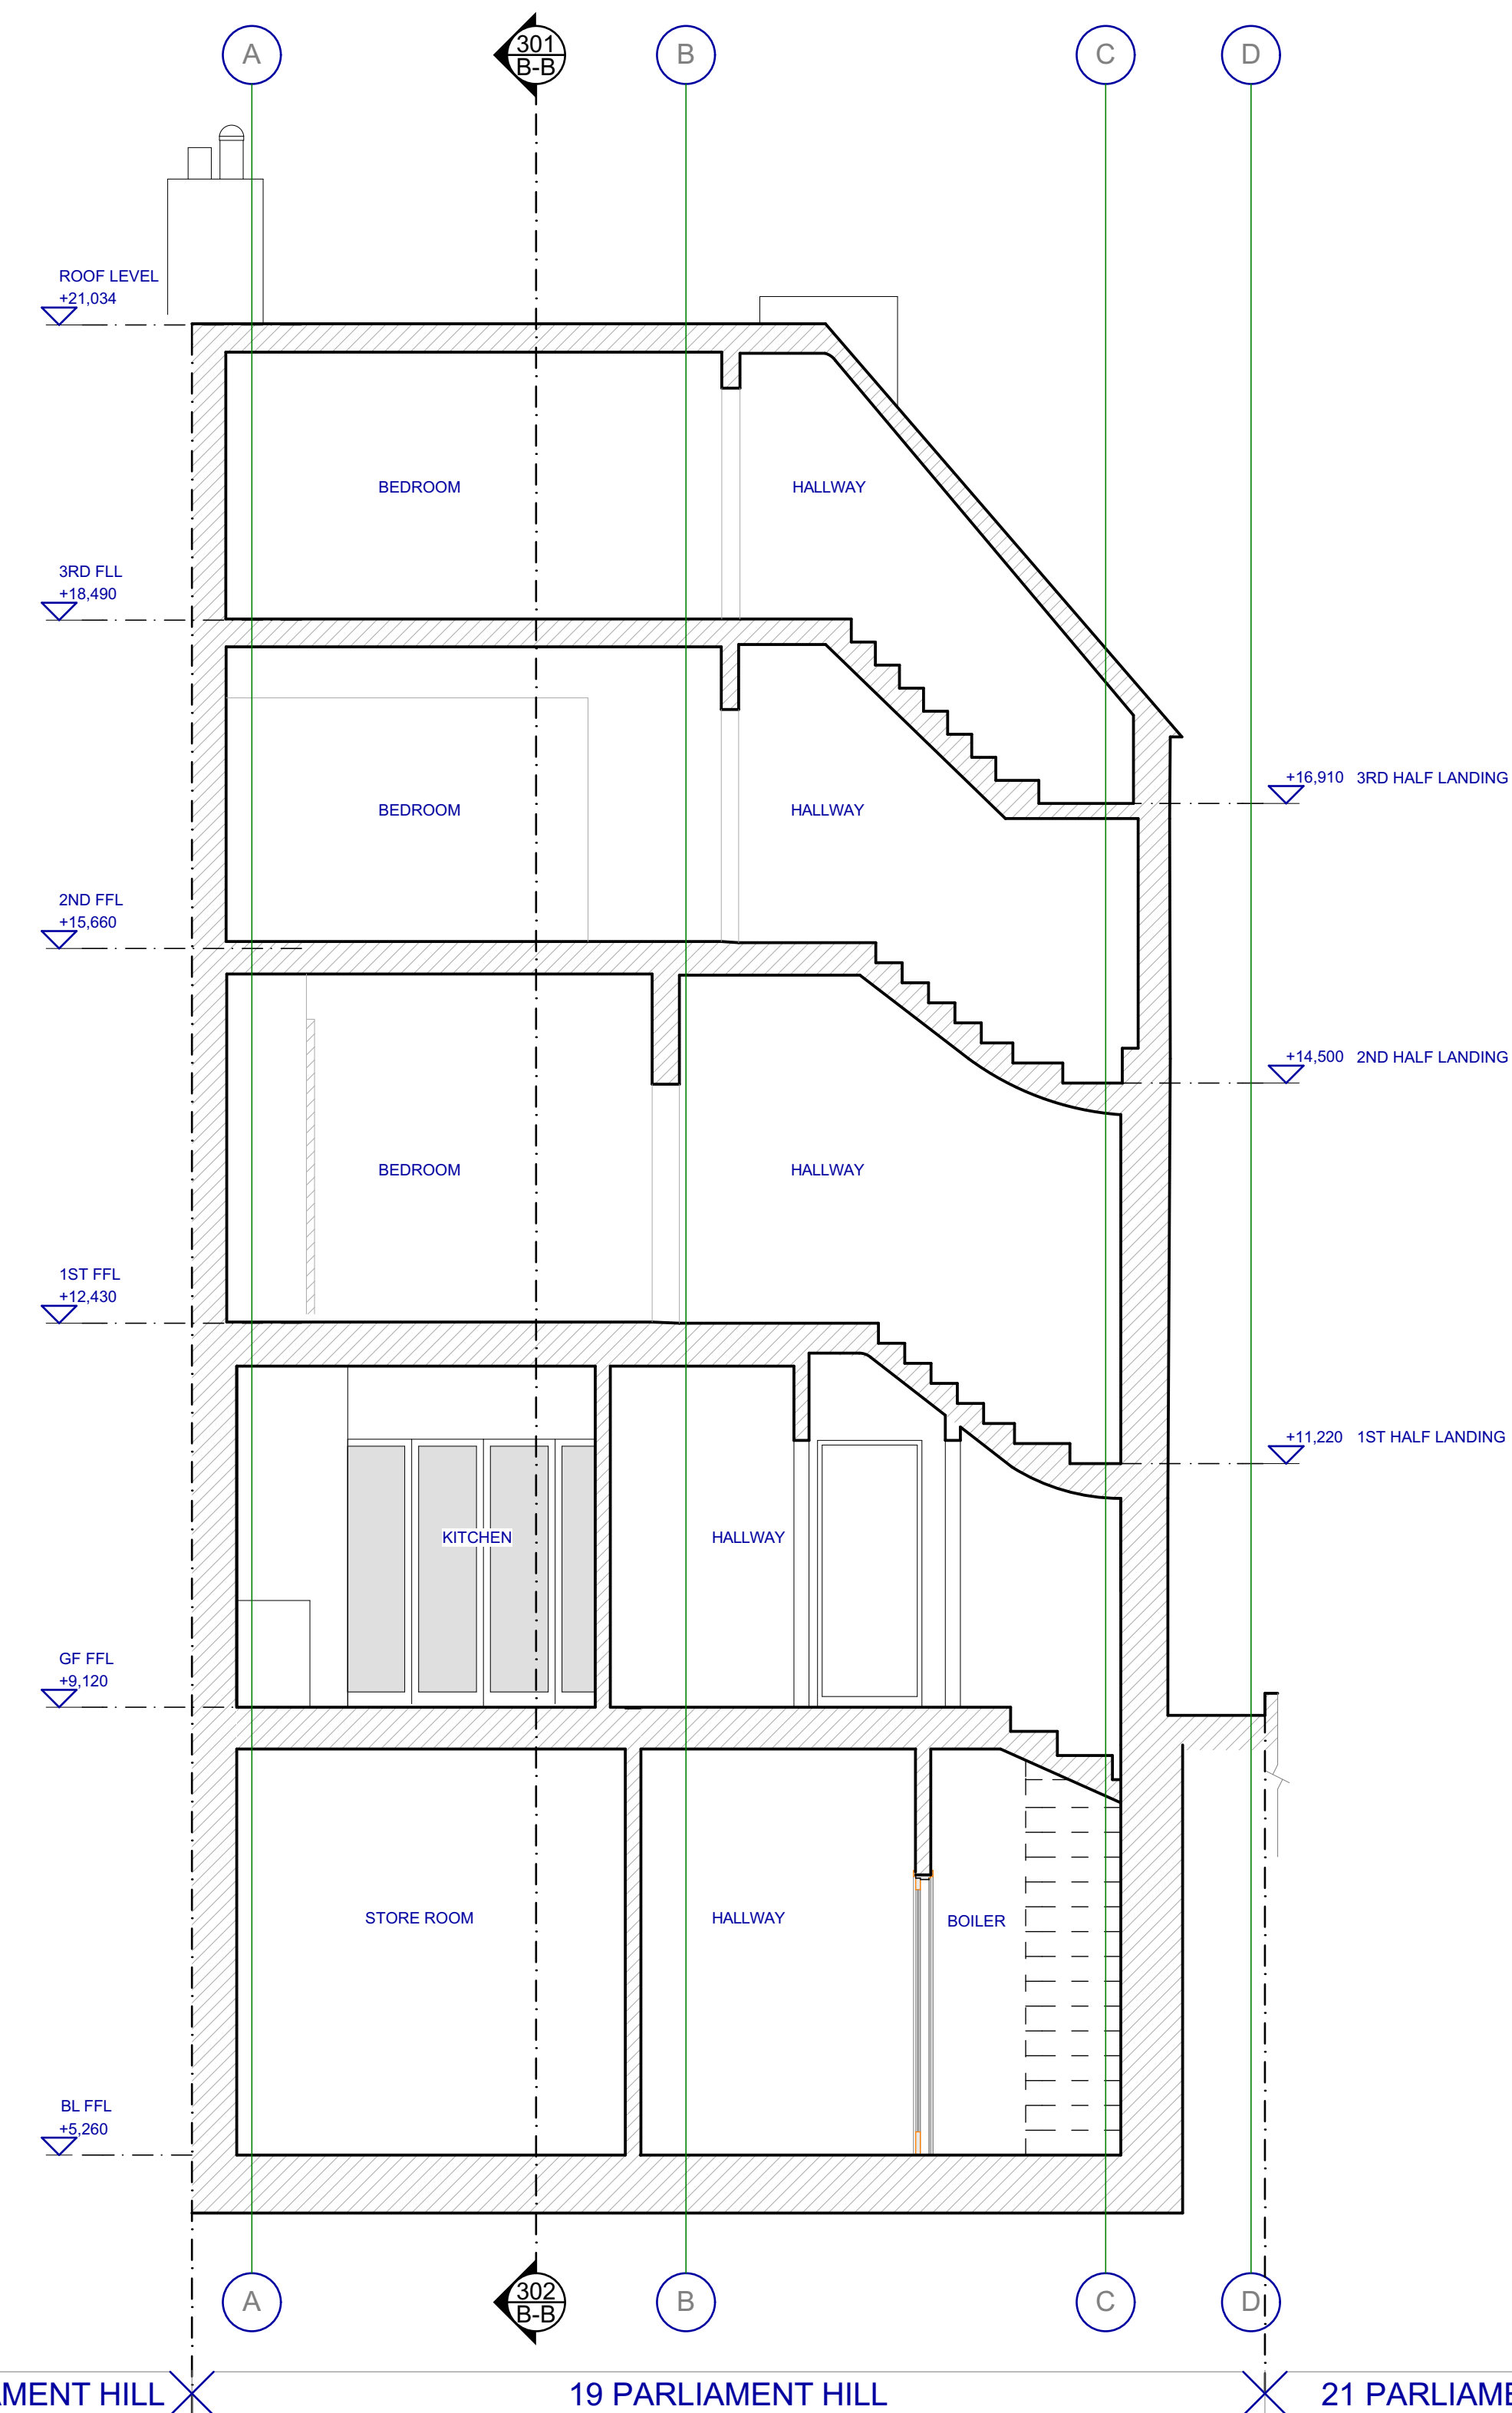


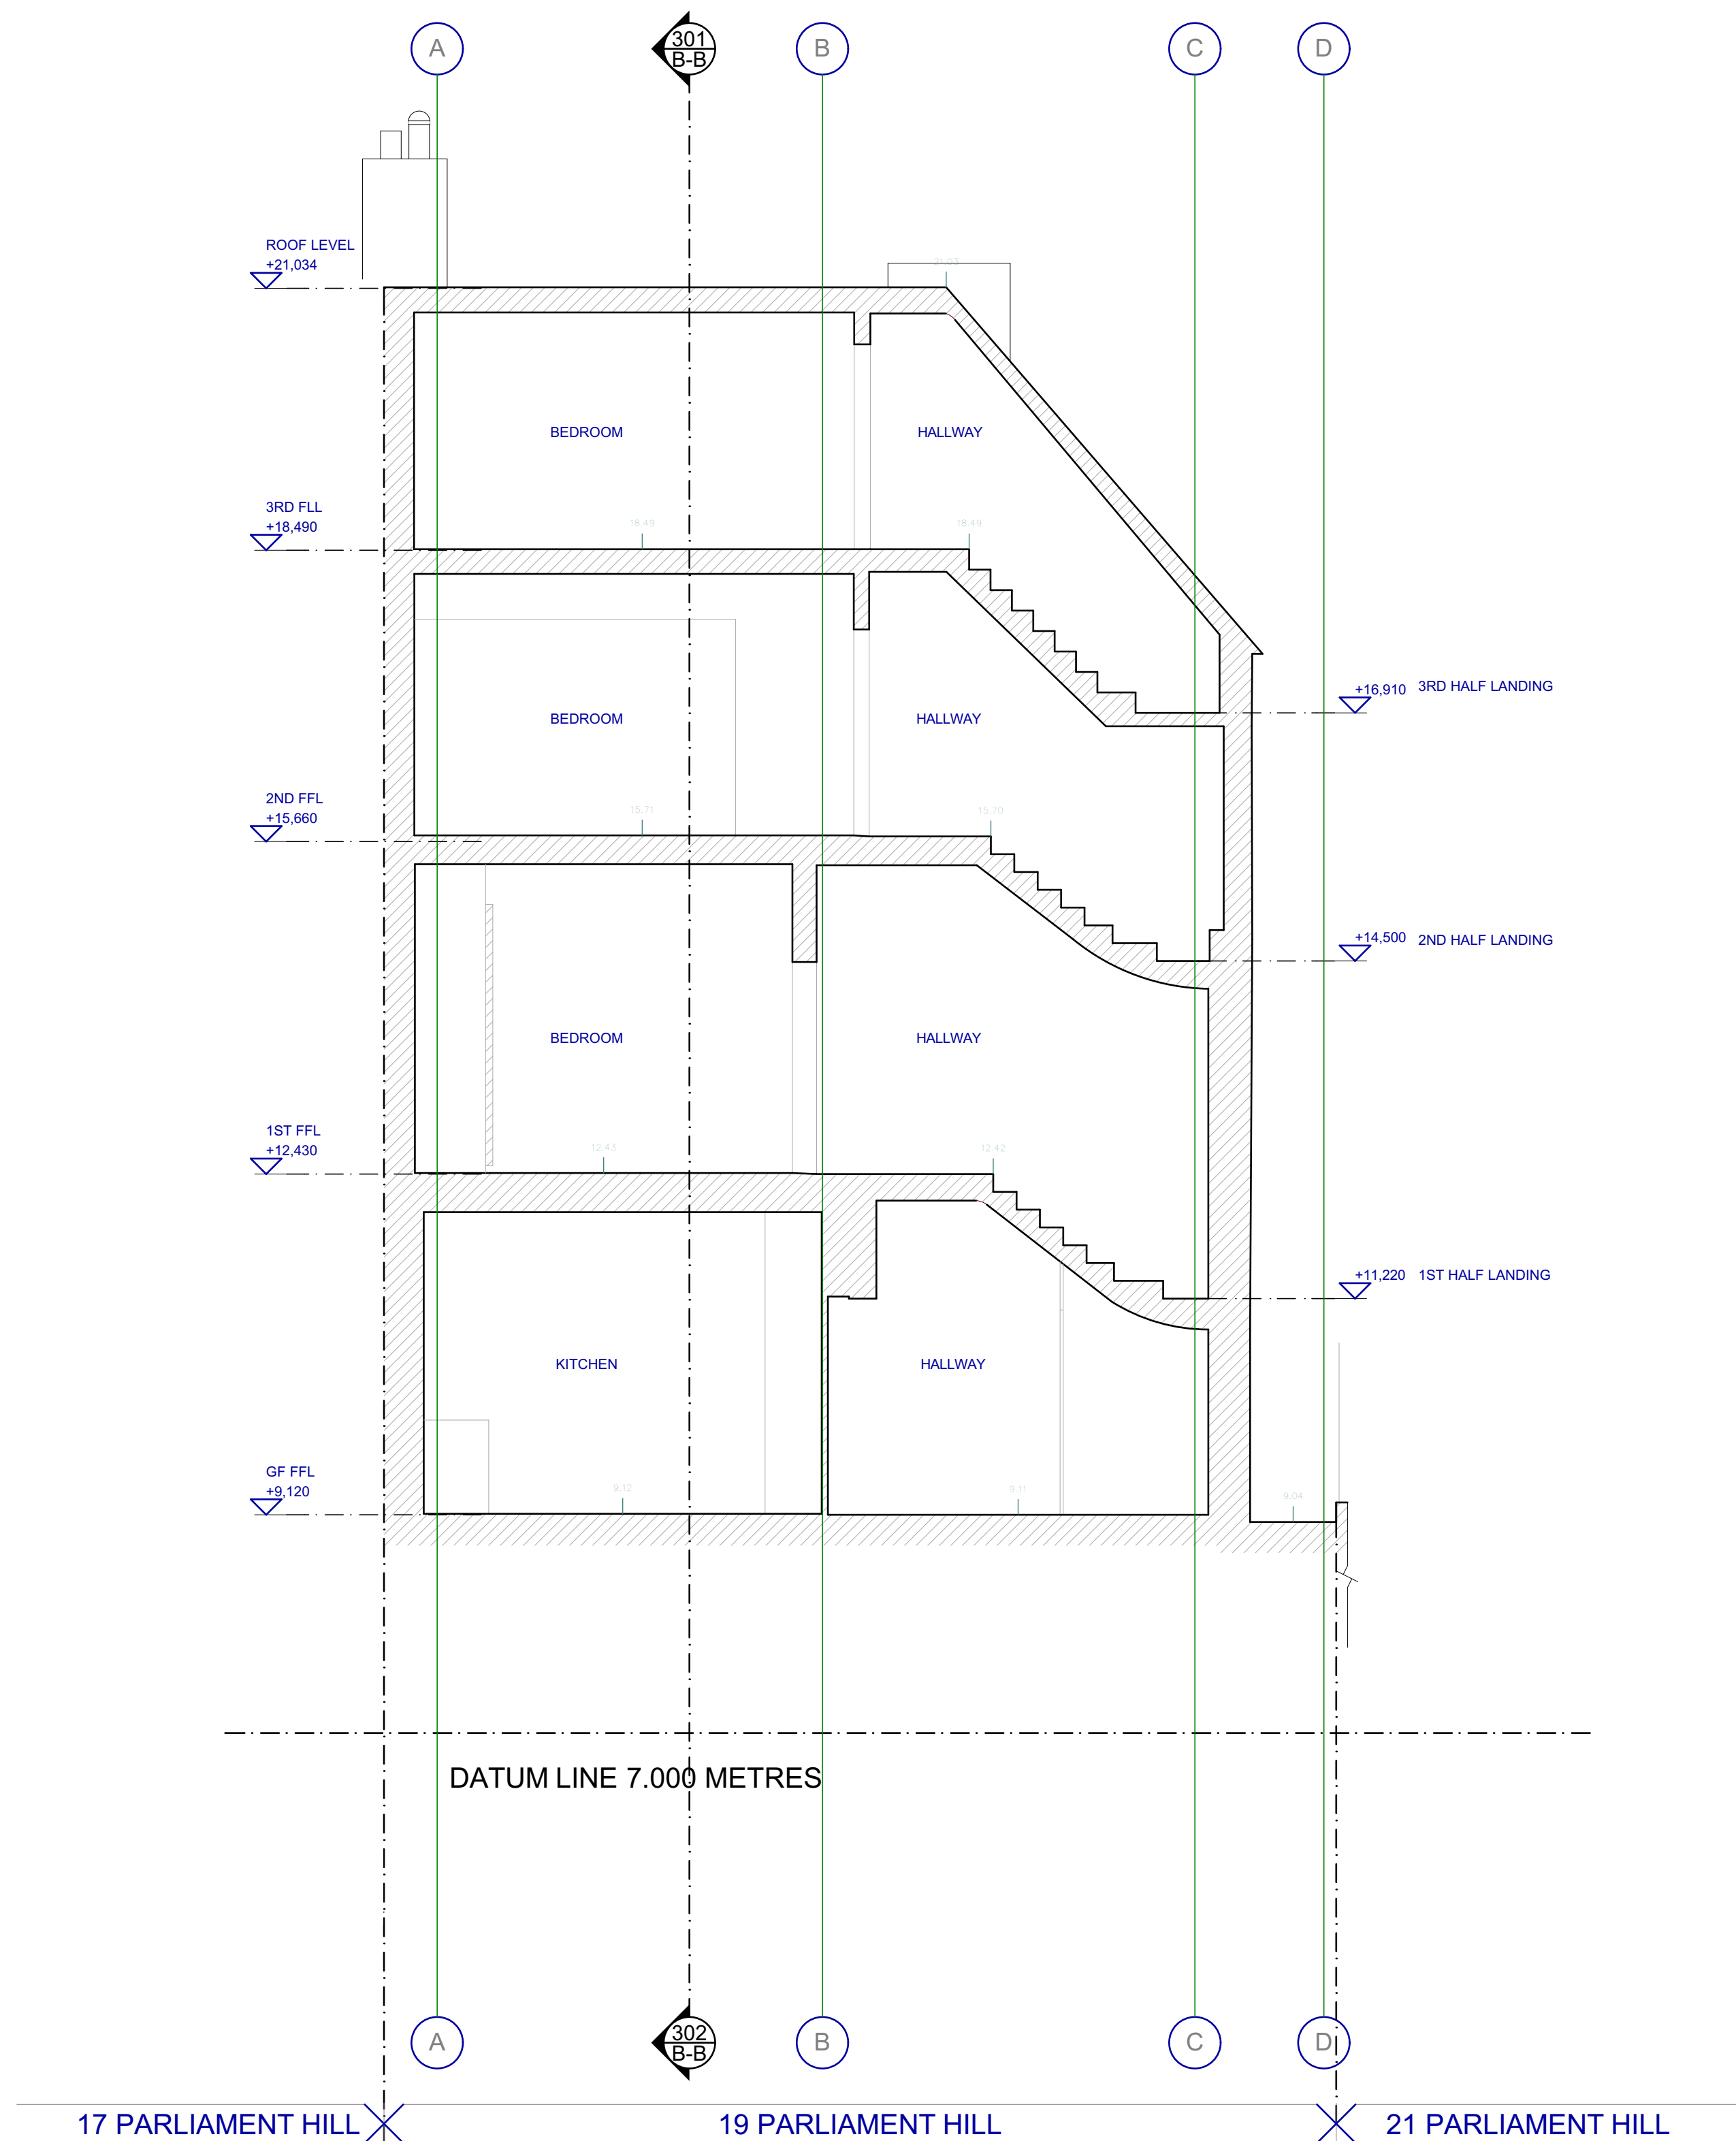

Figured dimensions only are to be taken from this drawing. All dimensions are to be checked on site before any work is put in hand. If in doubt, ask.

NOTES

**FINLEYHARRISON
ARCHITECTURAL**
FINLEY HARRISON ARCHITECTURAL SERVICES LIMITED

5-6 Bartholomew Place,
London EC1A 7HH
Phone +44 (0) 20 76060043

Project No	Project:
034	19 Parliament Hill

Author:	Site Address:
ps	19 Parliament Hill, London, NW3 2TA

Checked:	Client:
nv	Gideon Wood

Title:	300 Sections Section AA
--------	----------------------------

Status:	Scale A1:	Scale A3:
PLANNING	1:50	1:100

Project no. / Stage / Drawing no.	Date:	Revision:
034(P)300	Jan '15	(--)

SCALE 1:50 on A1 1:100 on A3

1 EXISTING - Section A-A

2 **PROPOSED - Section A-A**