
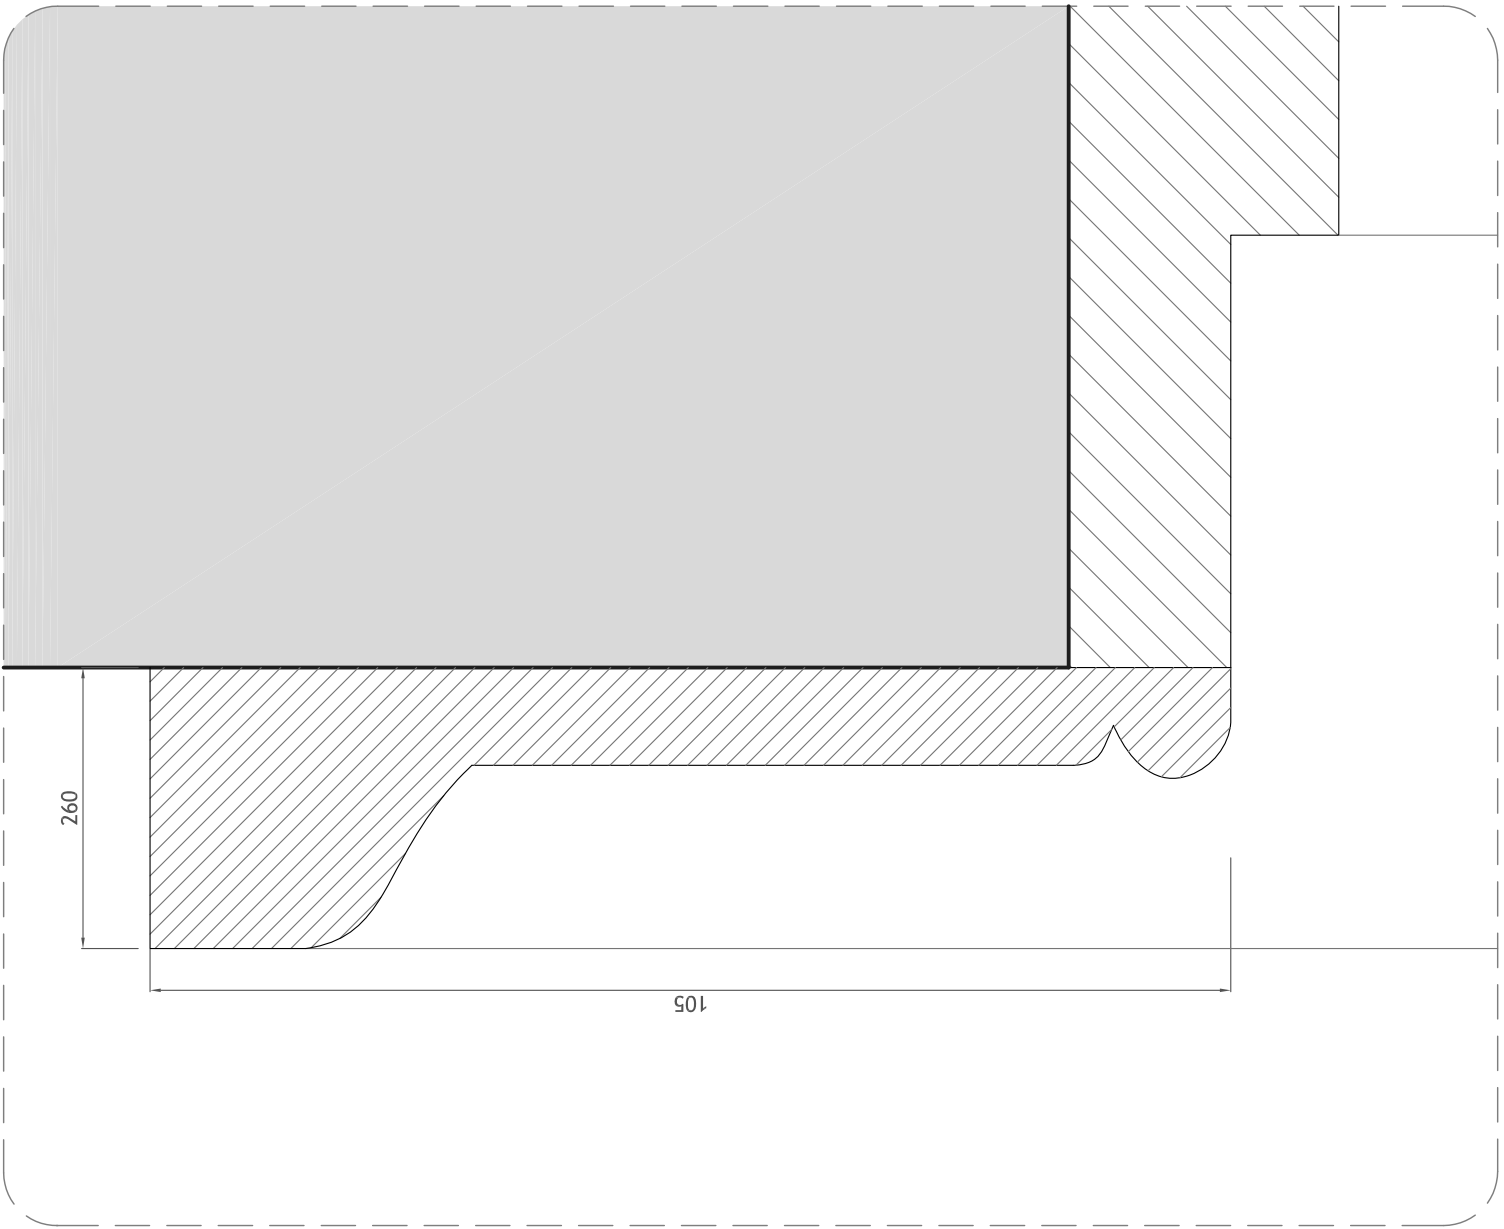


DOOR 'DB02', 'DB03' & 'DB04'

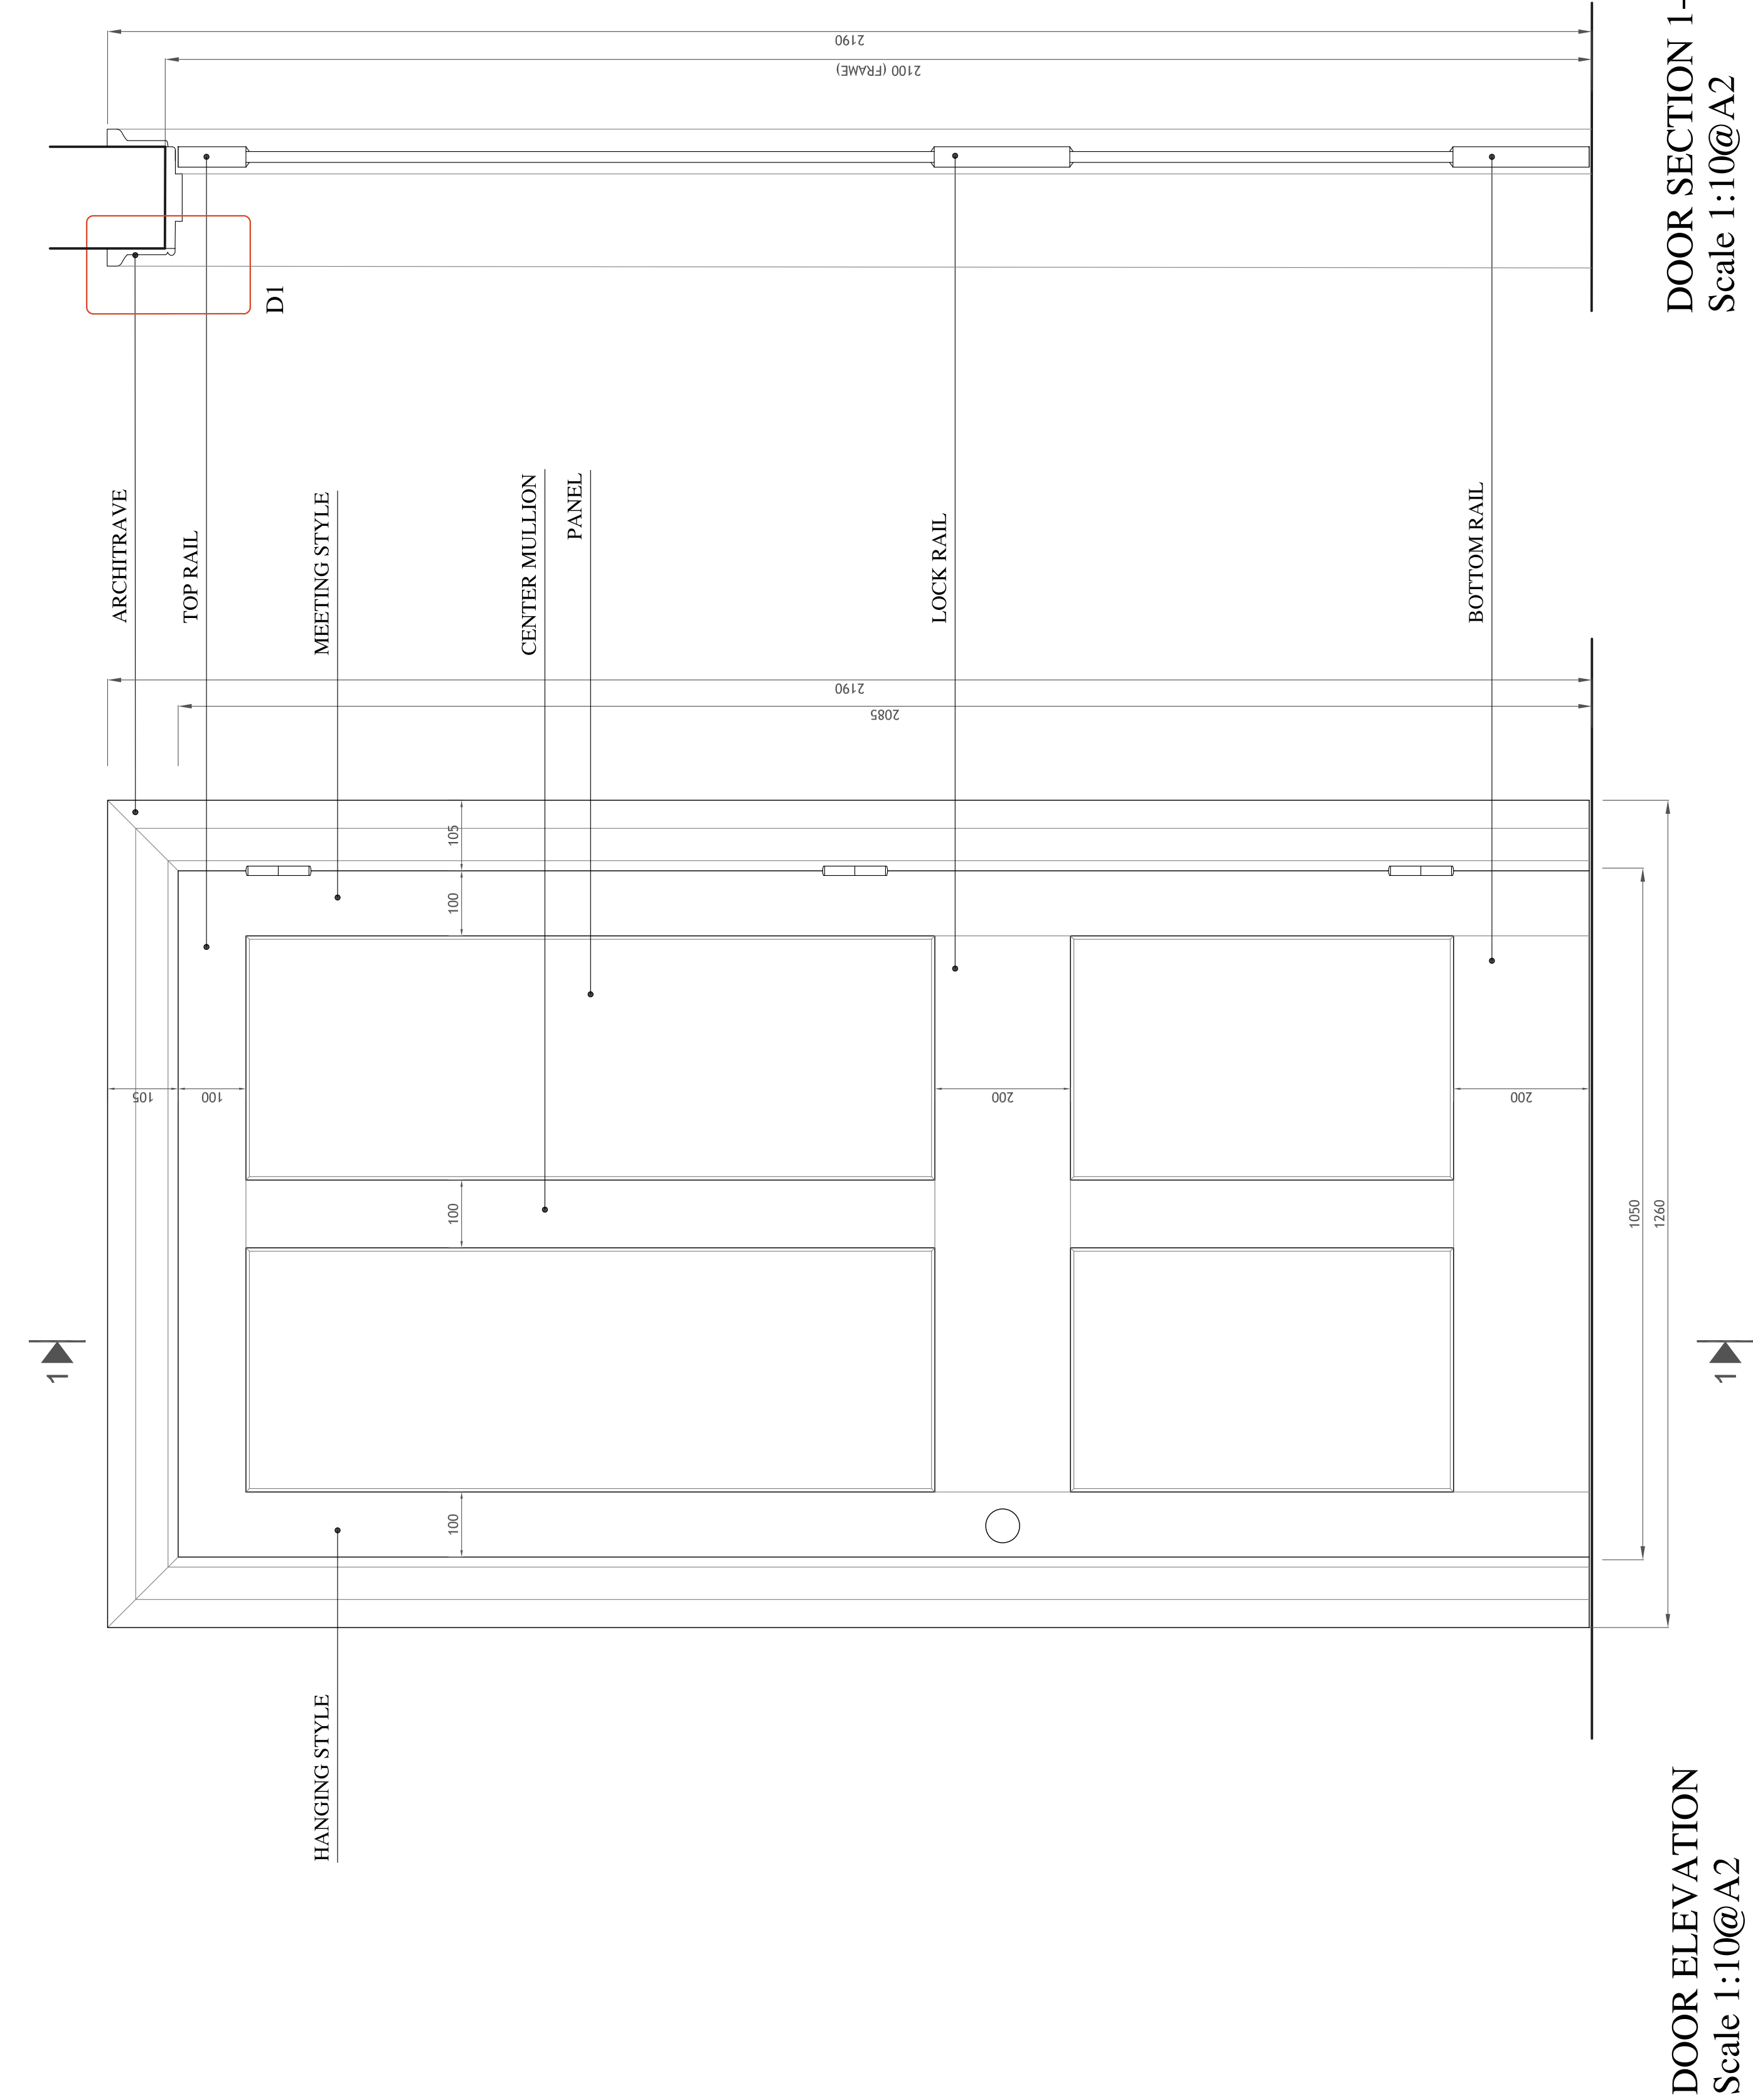

ARCHITRAVE
DETAIL 1 - Scale 1:1@A2

Notes

- GEORGIAN STYLE FOUR PANEL DOOR
- ARCHITRAVES AND DOOR OPENING'S INTERNAL PANELS TO BE REPLACED MATCHING ONES;
- DOORS TO BE PAINTED WHITE WOOD;
- DRAWING TO BE USED AS GUIDED DESIGN FOR MANUFACTURER.

