
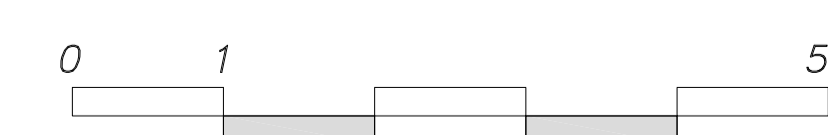


Legend

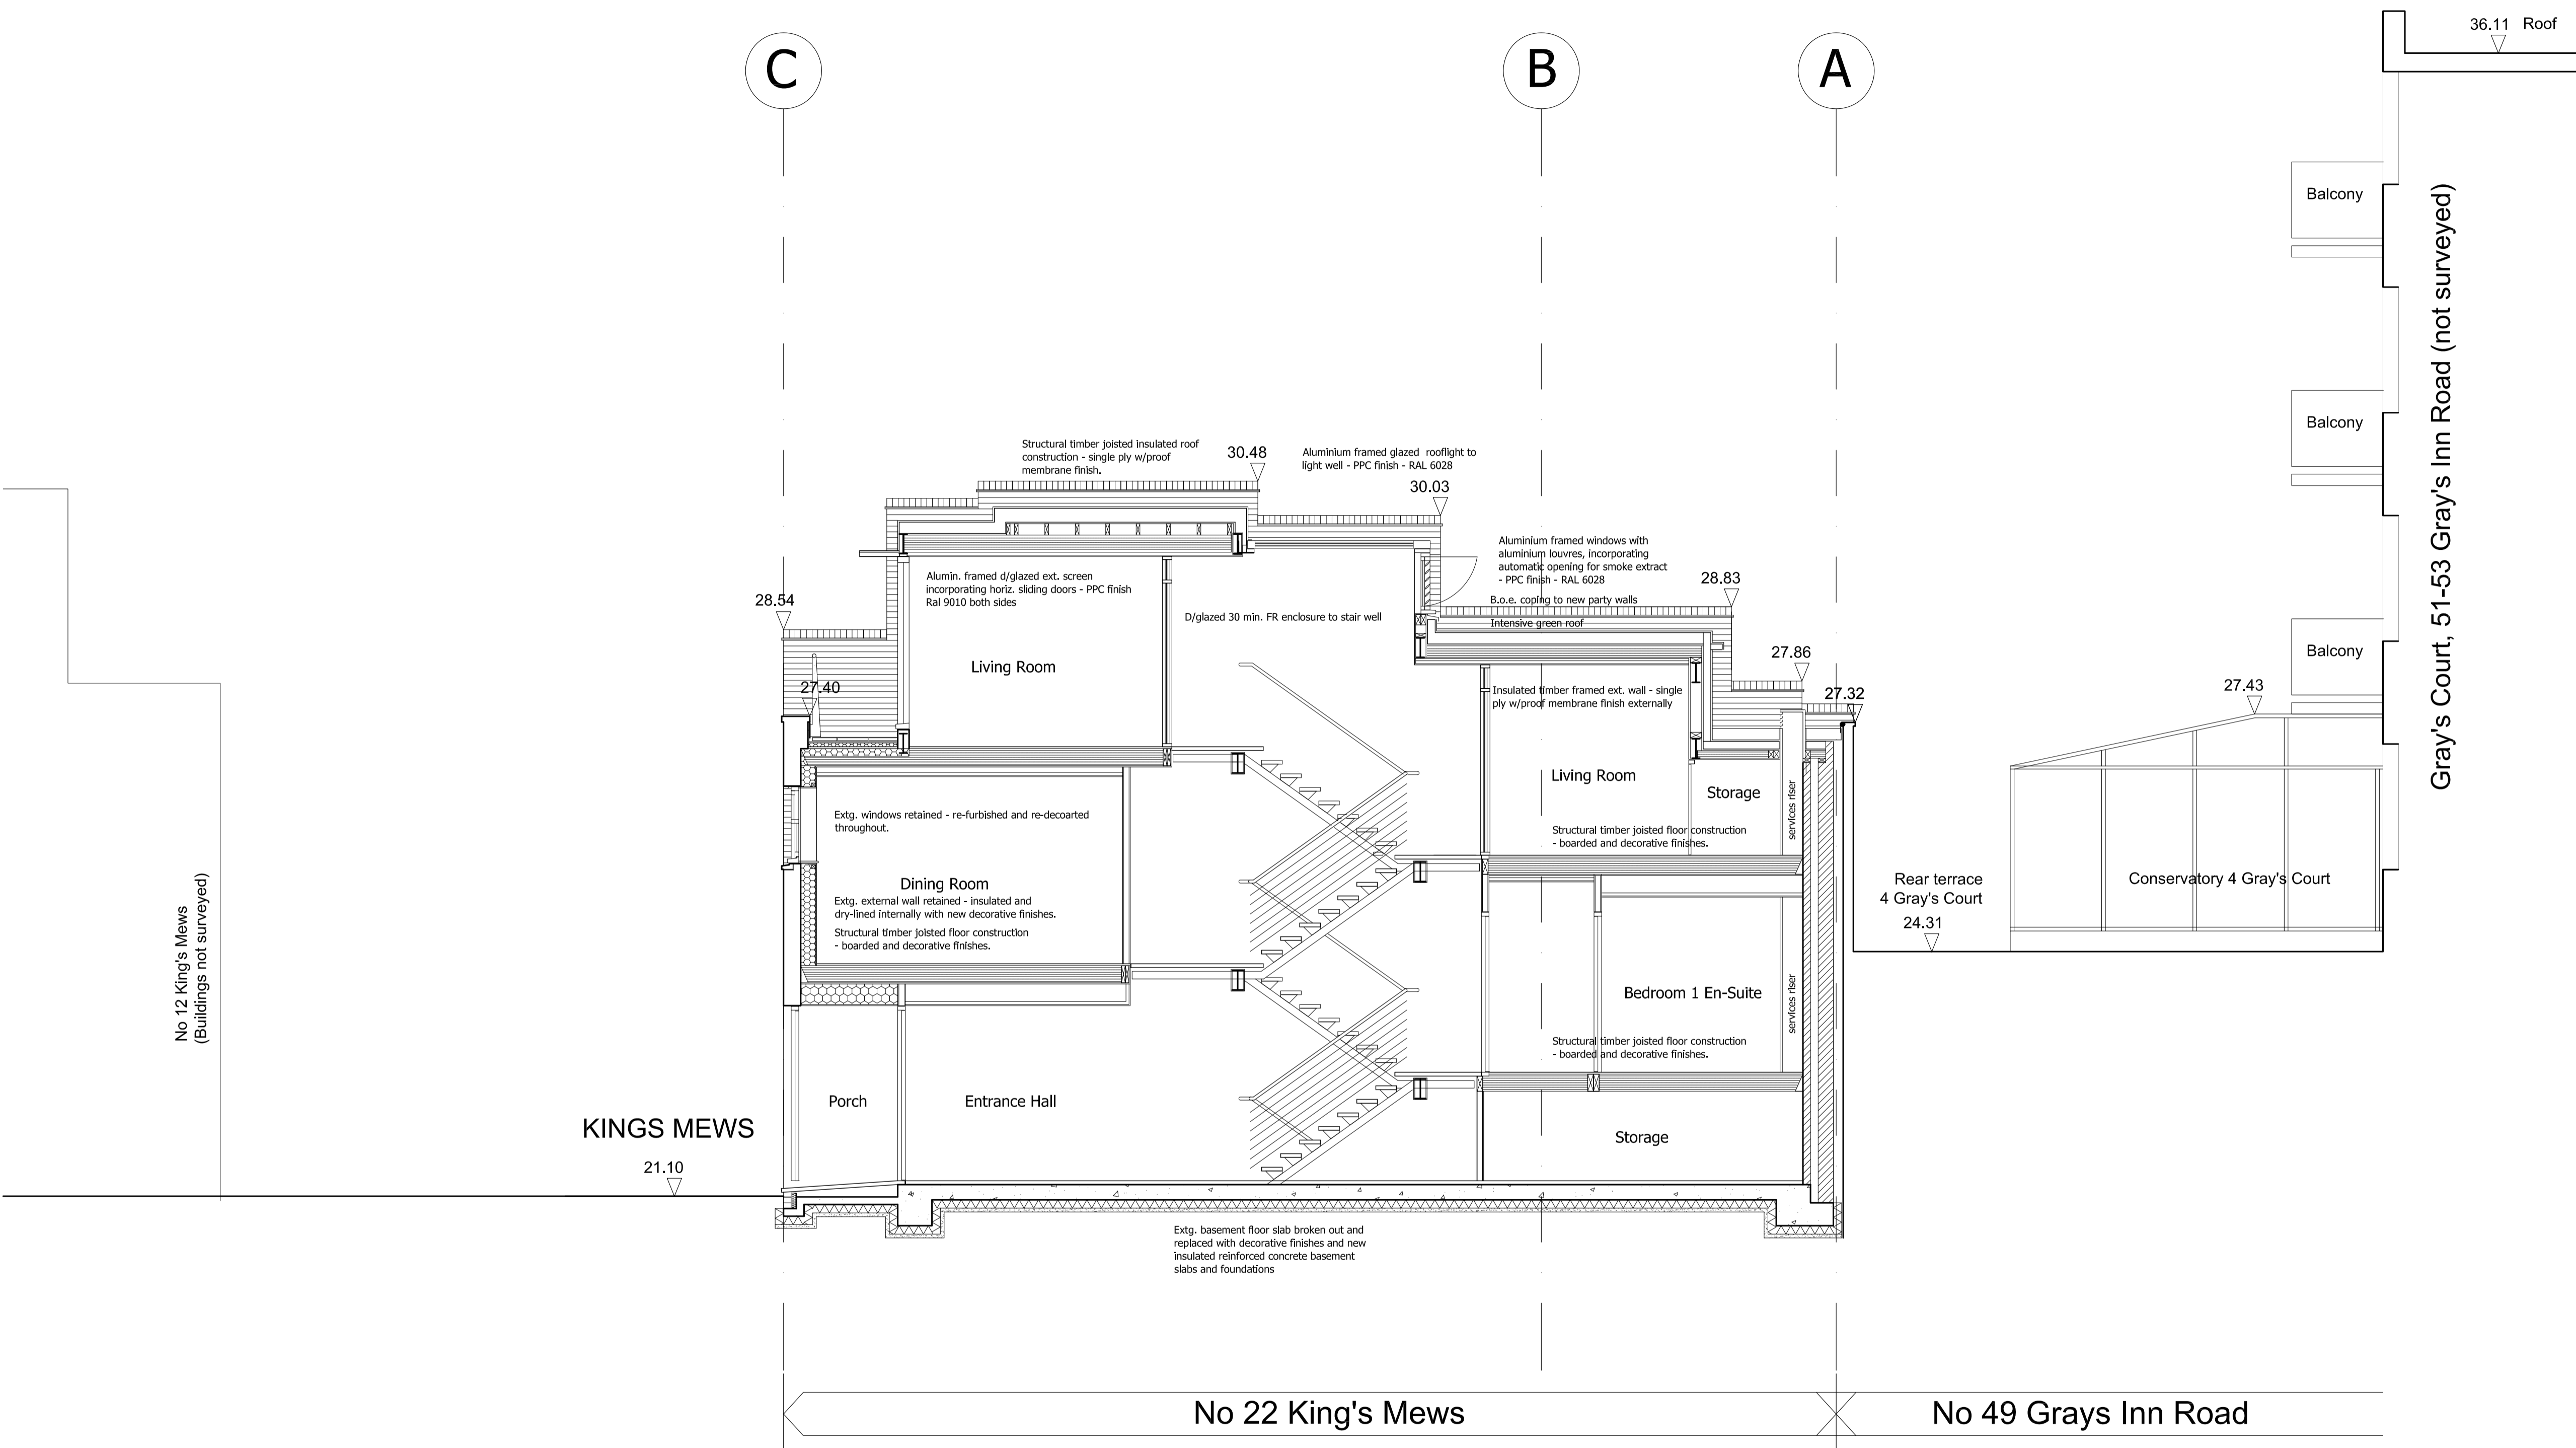

Rev	Description	Date	By
B	Basement level omitted	23.01.15	JT
A	Louvres added to rear window	22.10.14	SW

Status
Planning

Buchanan Hartley Architects Ltd
architecture interiors environment
13 Grosvenor Gardens London SW1W 0BD
T 020 7592 7247
E mail@buchananhartley.co.uk

Client
Queens Gate Holdings

Project
**22 King's Mews
London WC1N 2JB**

Title
**Section B-B
Proposed**

Scale	1:50 @A1		
Date	14/08/2014		
Drawn	Checked		
SLW	MH		
Project No	Drawing No	REV	
0645	L(--)	107	B