


Legend

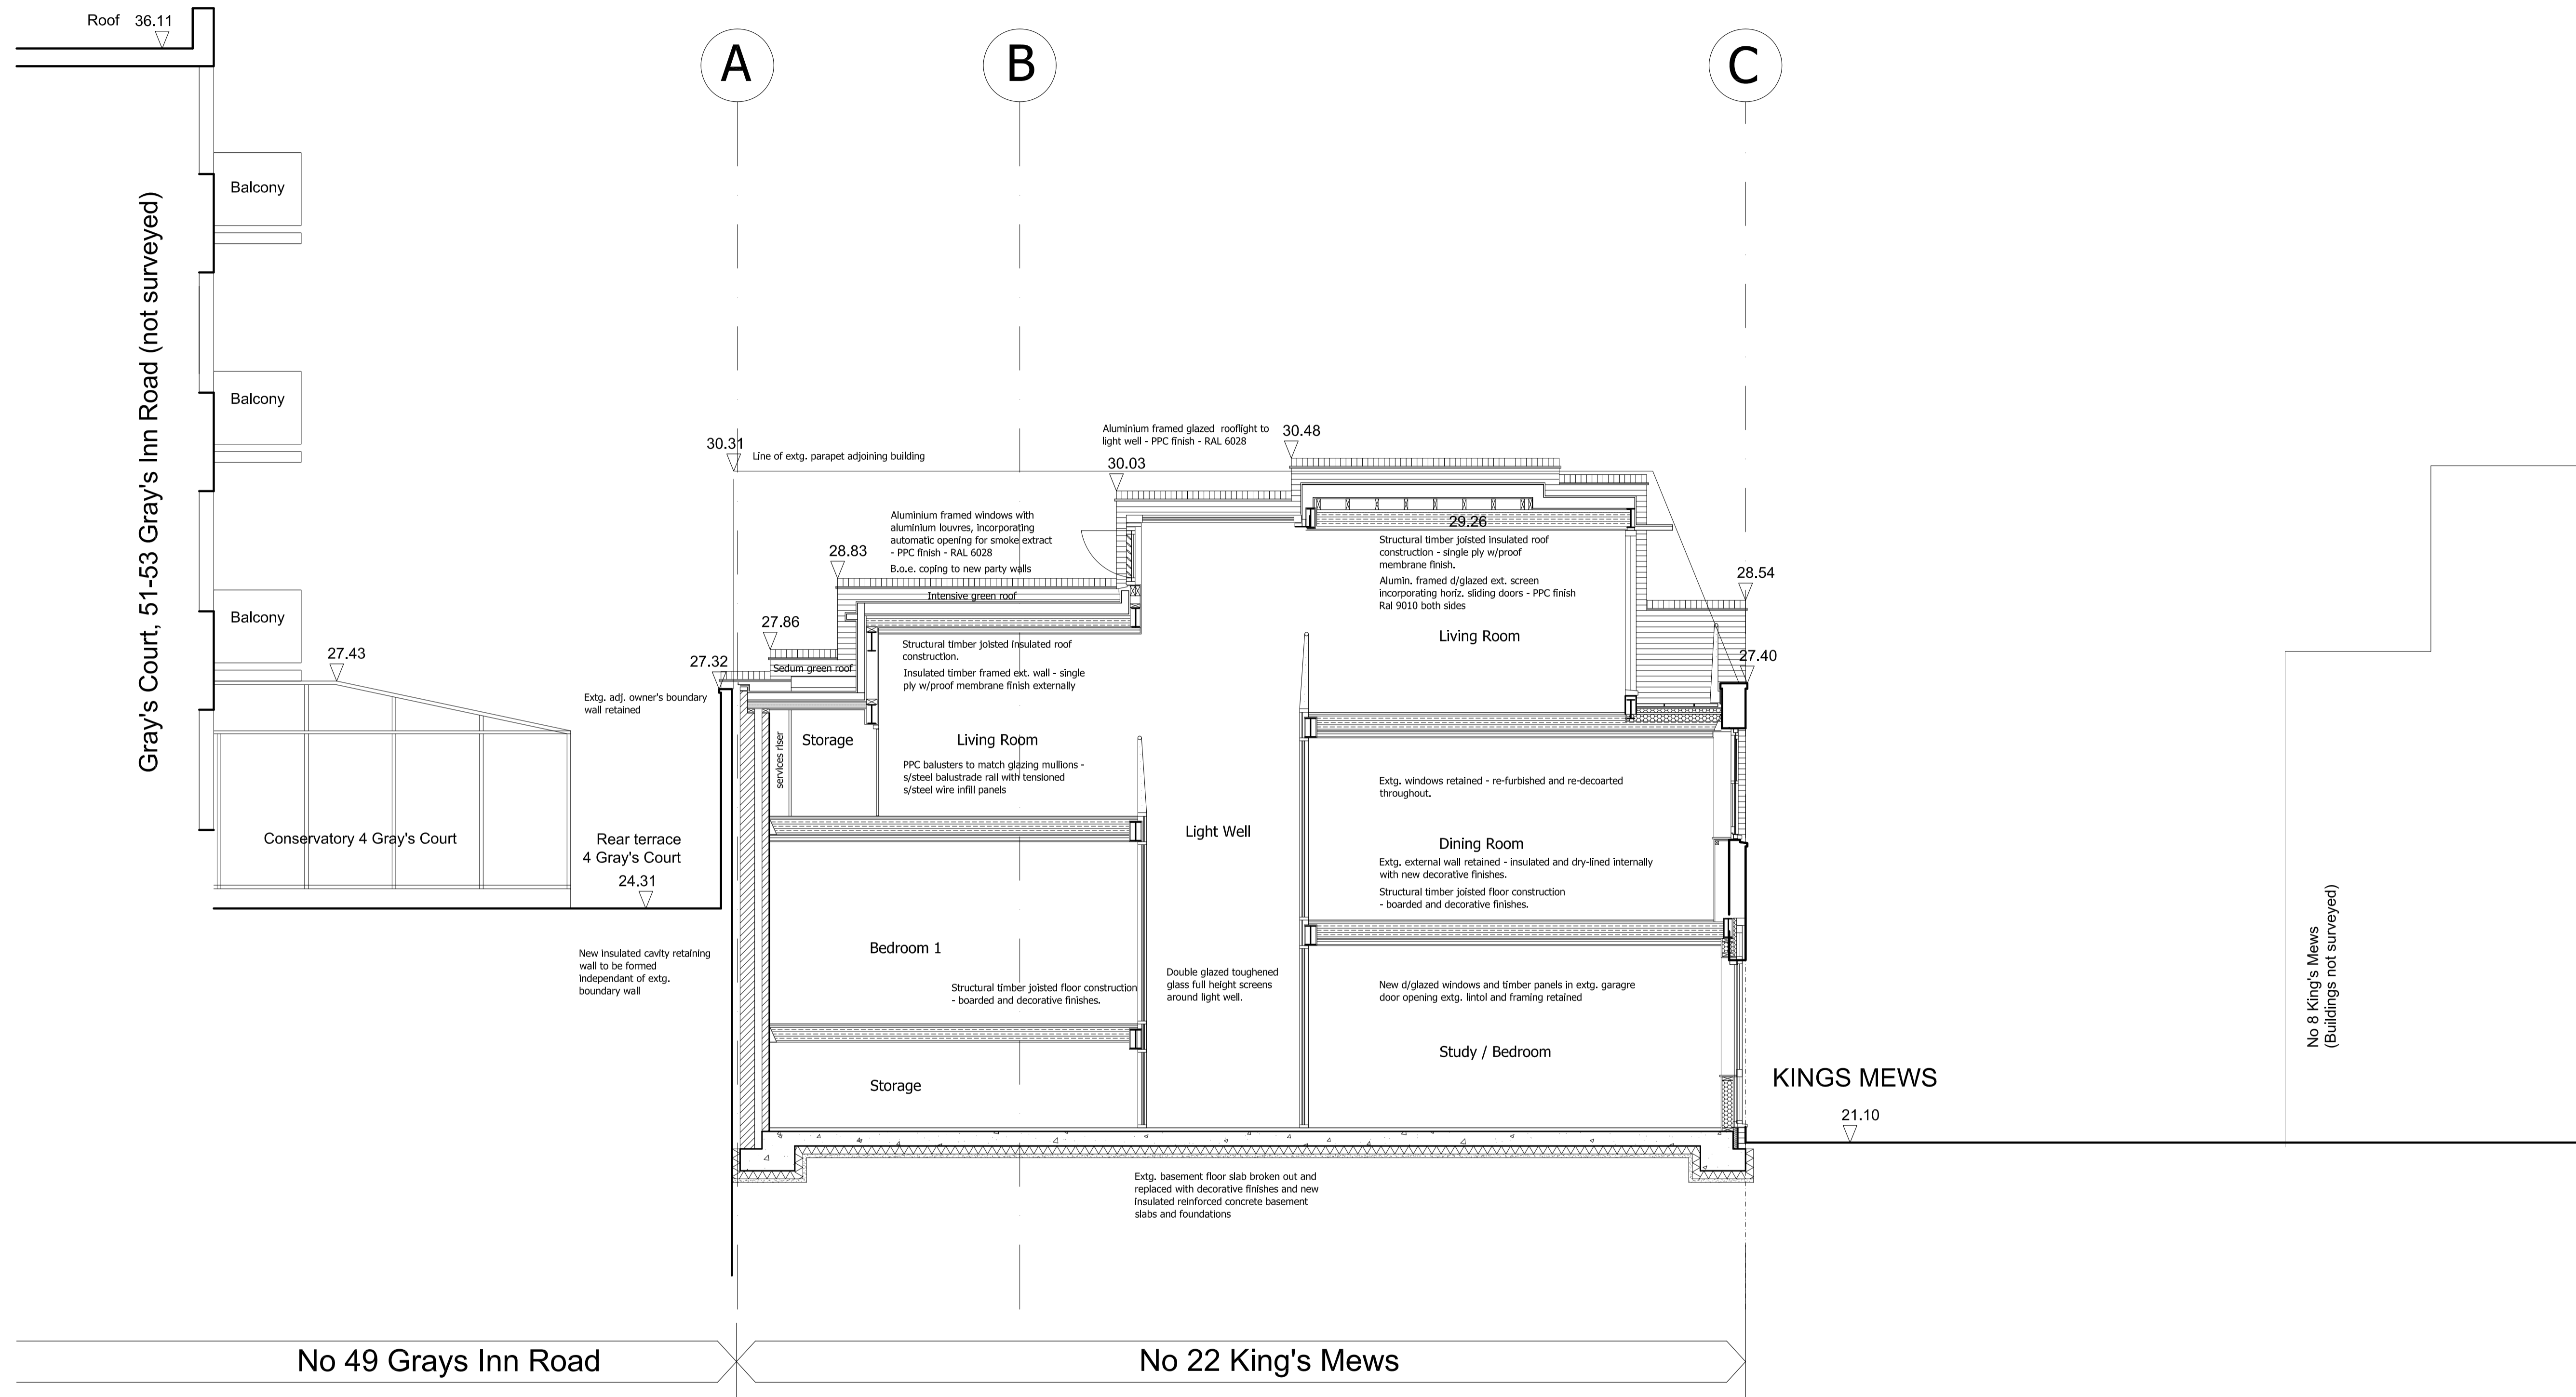

Rev	Description	Date	By
B	Basement level omitted	23.01.15	JT
A	Louvres added to rear window	22.10.14	SW

Planning

Buchanan Hartley Architects Ltd
architecture interiors environment

13 Grosvenor Gardens London SW1W 0BD
T 020 7592 7247
E mail@buchananhartley.co.uk

Client
Queens Gate Holdings

Project
**22 King's Mews
London WC1N 2JB**

Title
**Section C-C
Proposed**

Scale
1:50 @A1

Date
14/08/2014

Drawn	Checked
SLW	MH
Project No	Drawing No
0645	L(--)-108
	REV
	B

