


SECTION
EXISTING

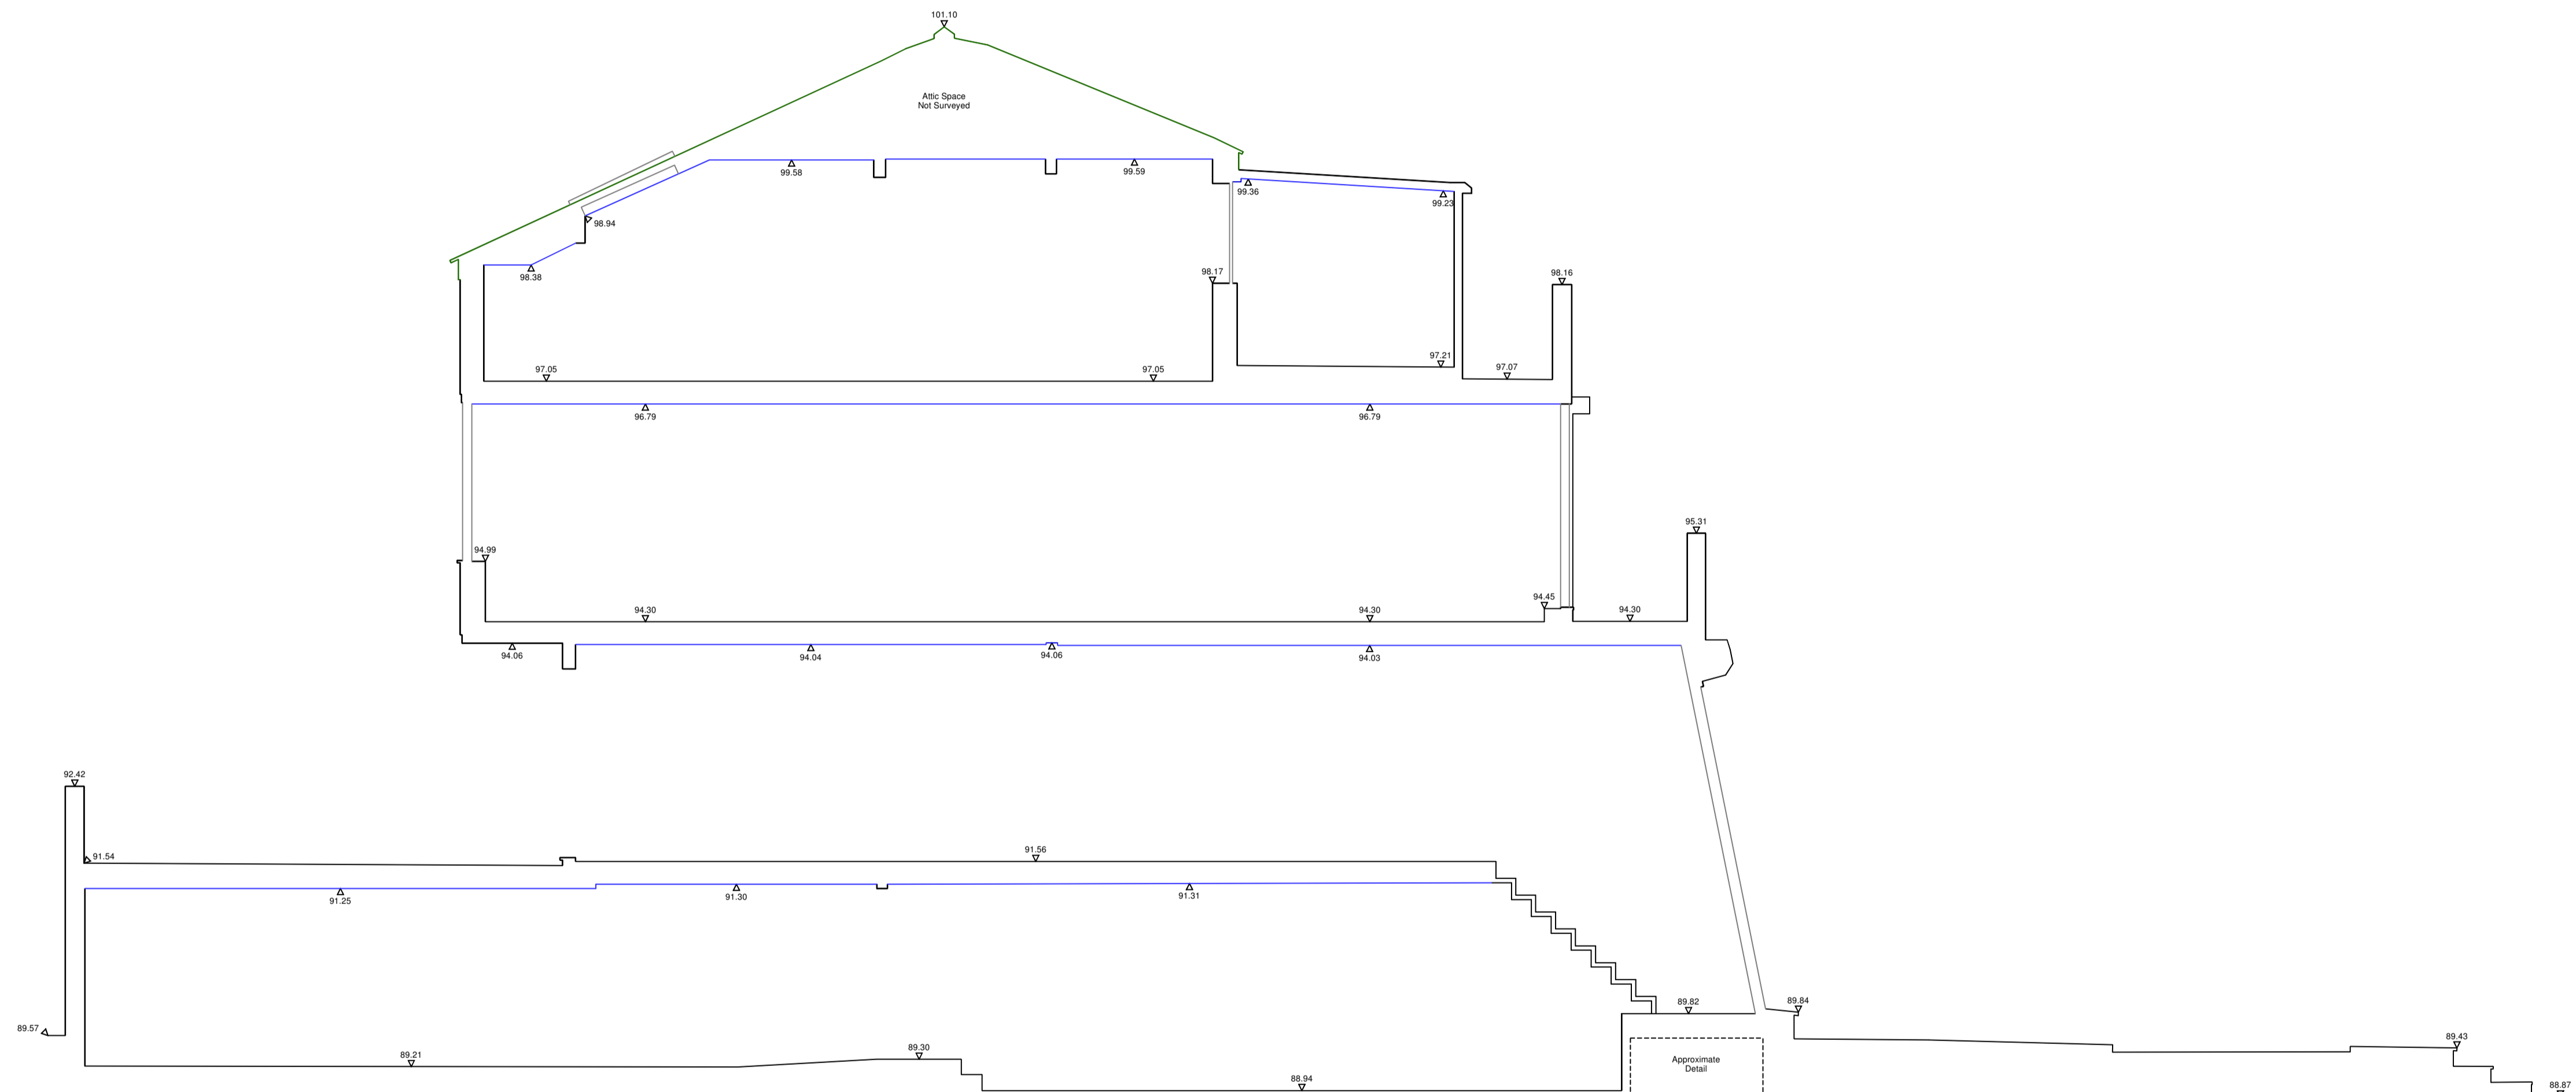

85.000 Metres A.O.D.

85.000 Metres A.O.D.

NOTES

- LEVELS ARE RELATED TO OSBM LOCATED ON WALL OF NO. 28 / 30 REDINGTON ROAD. LEVEL GIVEN AS 98.033 METRES.
- SURVEY HAS BEEN CARRIED OUT TO AN ACCURACY COMMENSURATE WITH A 1:50 SCALE DRAWING.

NO.	DATE	DETAILS


REVISIONS


KND SURVEYS LTD
 74 WATCHET LANE
 HOLMER GREEN
 HIGH WYCOMBE
 BUCKINGHAMSHIRE
 HP15 6UG
 Tel: 01494 718453
 Fax: 01494 717576
 e-mail: enquiry@kndsveys.com

CLIENT
 MRS VALERIE WONG
 &
 MR KEVIN BROWN

JOB TITLE
 1C + 1D OAKHILL AVENUE
 NW3 7RD

DRAWING TITLE
 EXISTING
 SECTION

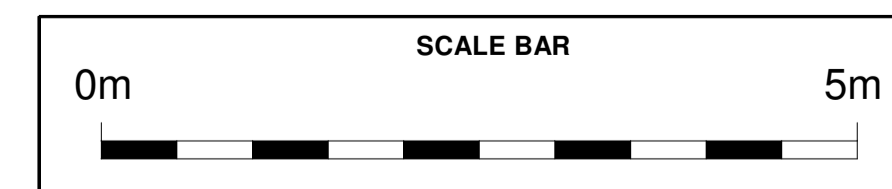

DRAWING No. K 12 14 - S	DRAWN BY MSD / JS	DATE 27 NOV 2014
SURVEYED BY MSD / JS		SCALE 1:50