


NOTES
 1. ALL EXISTING RAFT AND DUCTWORK ON ROOF IS TO BE
 RETAINED UNLESS NOTED OTHERWISE

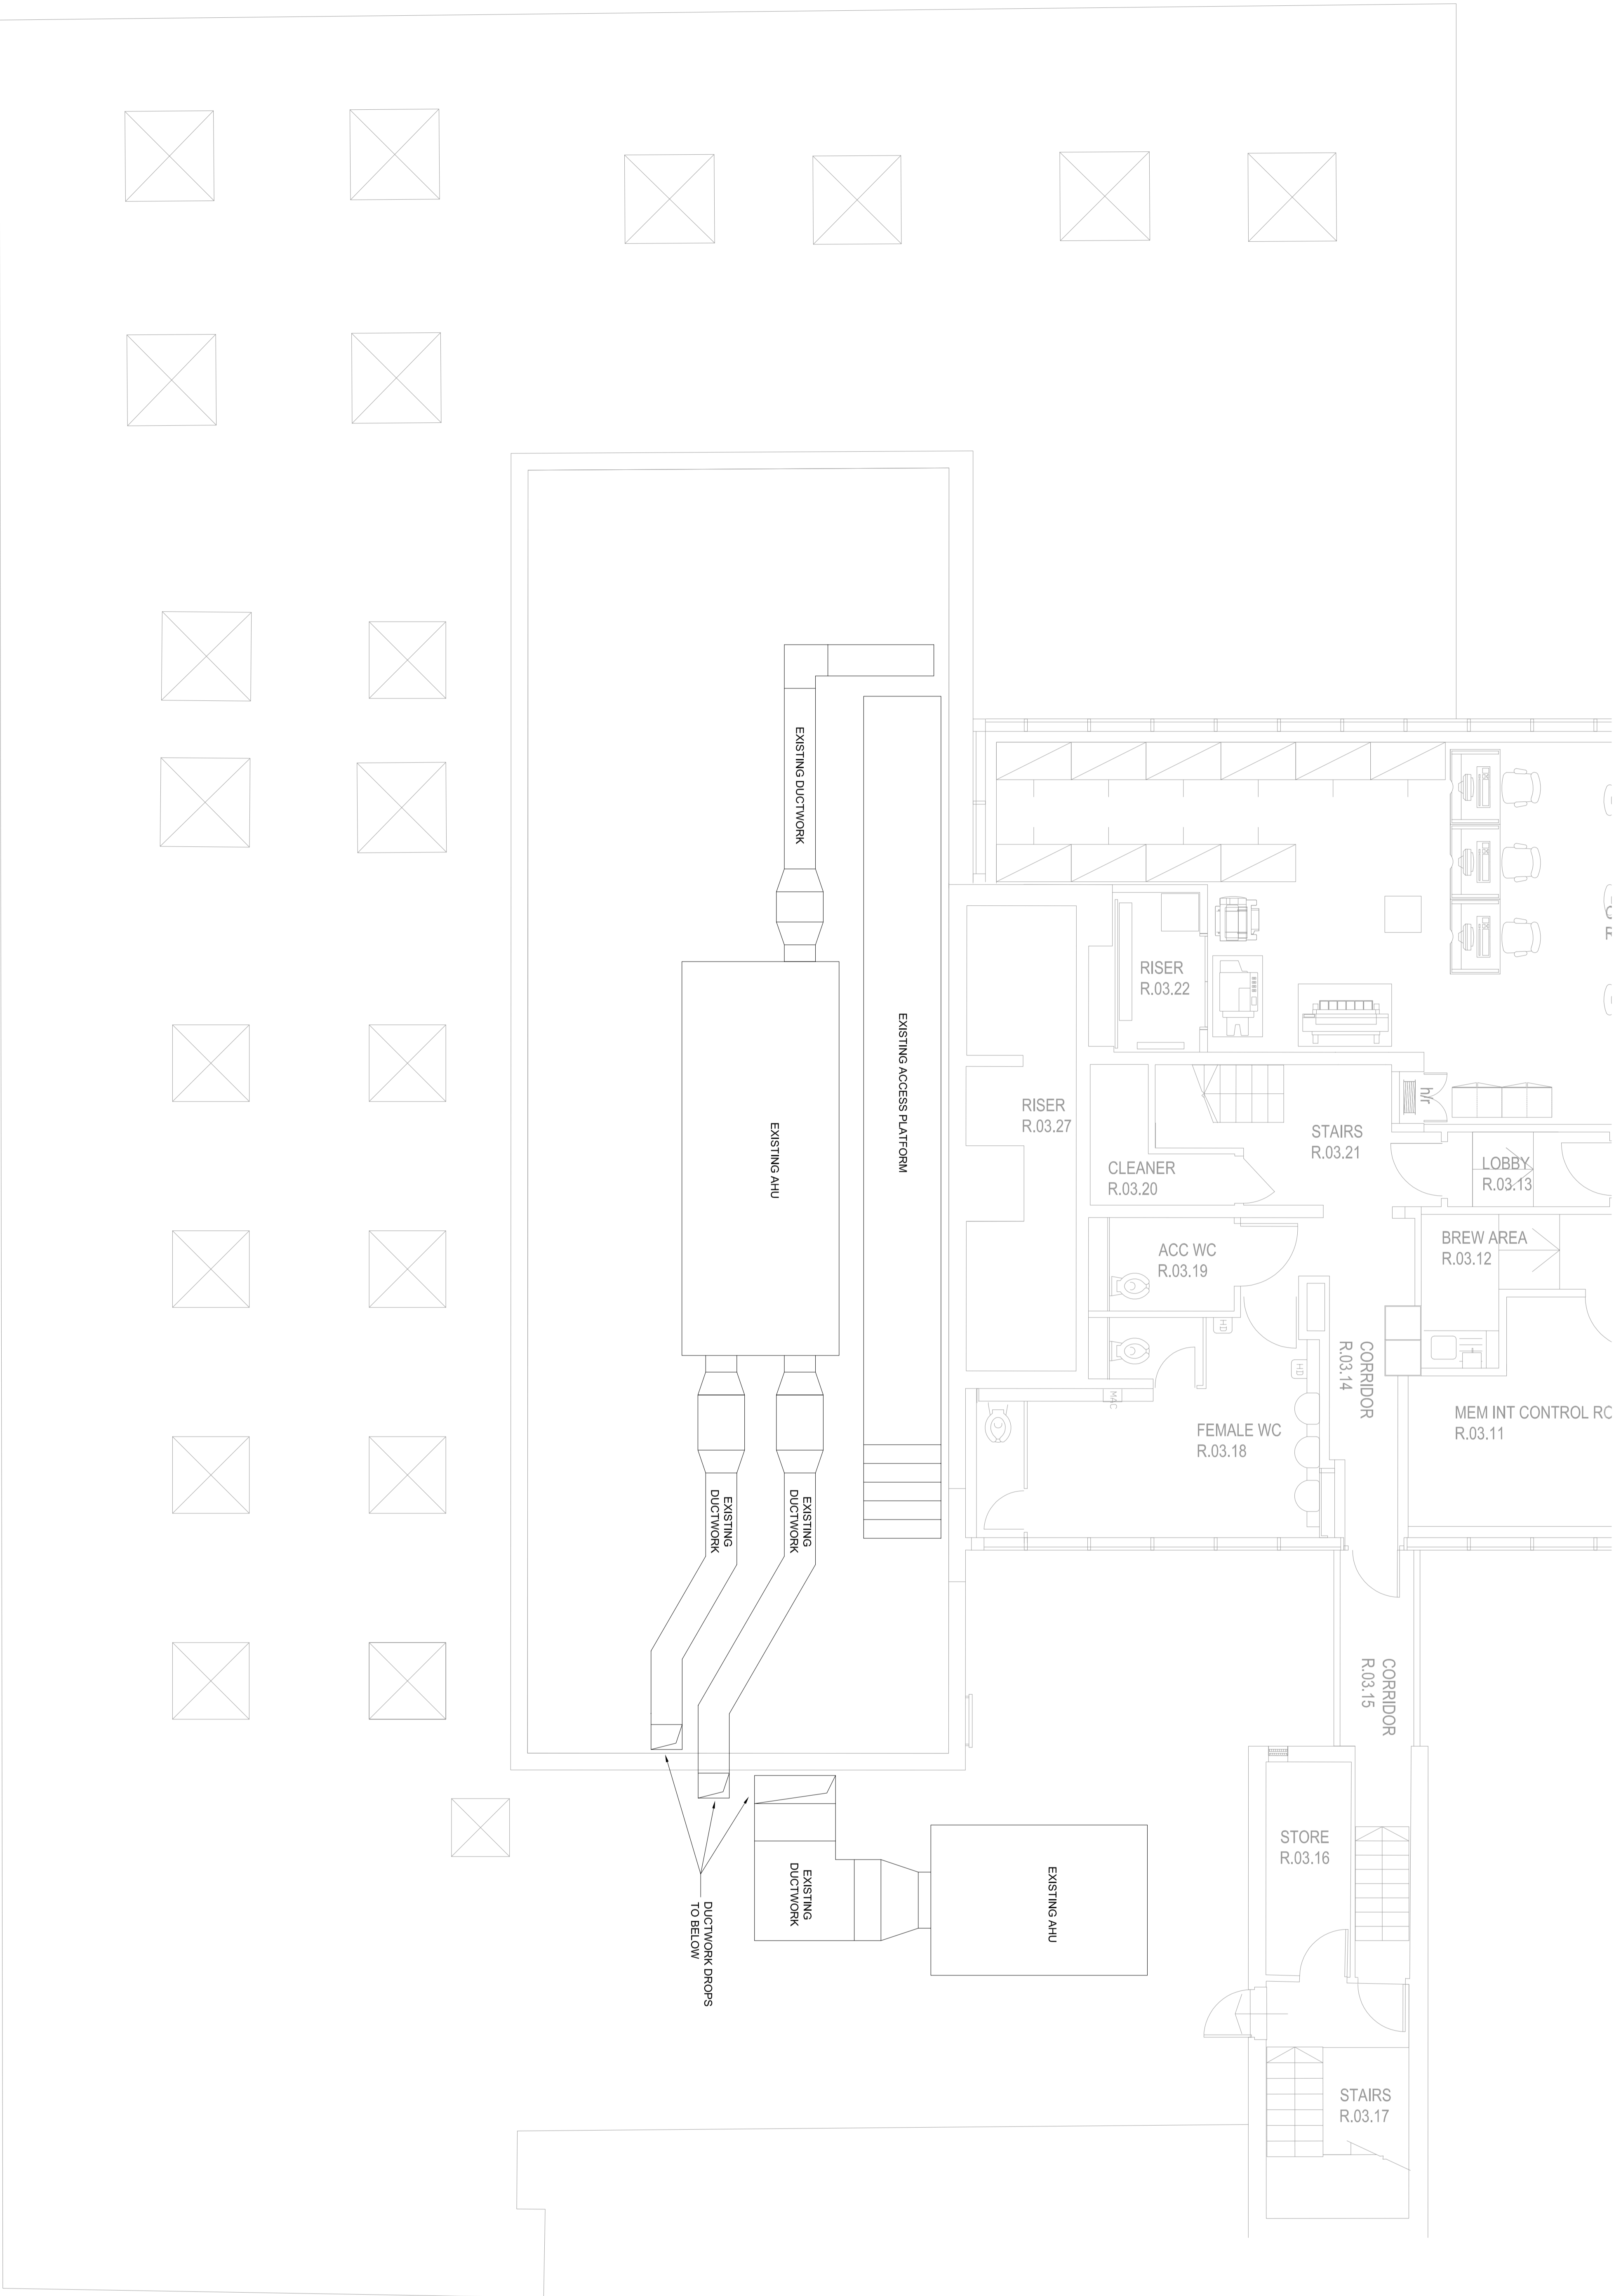

Project	HOLBORN POLICE STATION
Client	GLEEDS
Office	BIRMINGHAM
Discipline	BUILDING SERVICES
Type	FLAT ROOF EXISTING SERVICES
Client	PP
Created	DL
Approved	DL
Date	JAN 15
Scale	A4
Status	PLANNING

Project: HOLBORN POLICE STATION
 Client: GLEEDS
 Office: BIRMINGHAM
 Discipline: BUILDING SERVICES
 Type: FLAT ROOF EXISTING SERVICES
 Client: PP
 Created: DL
 Approved: DL
 Date: JAN 15
 Scale: A4
 Status: PLANNING

