

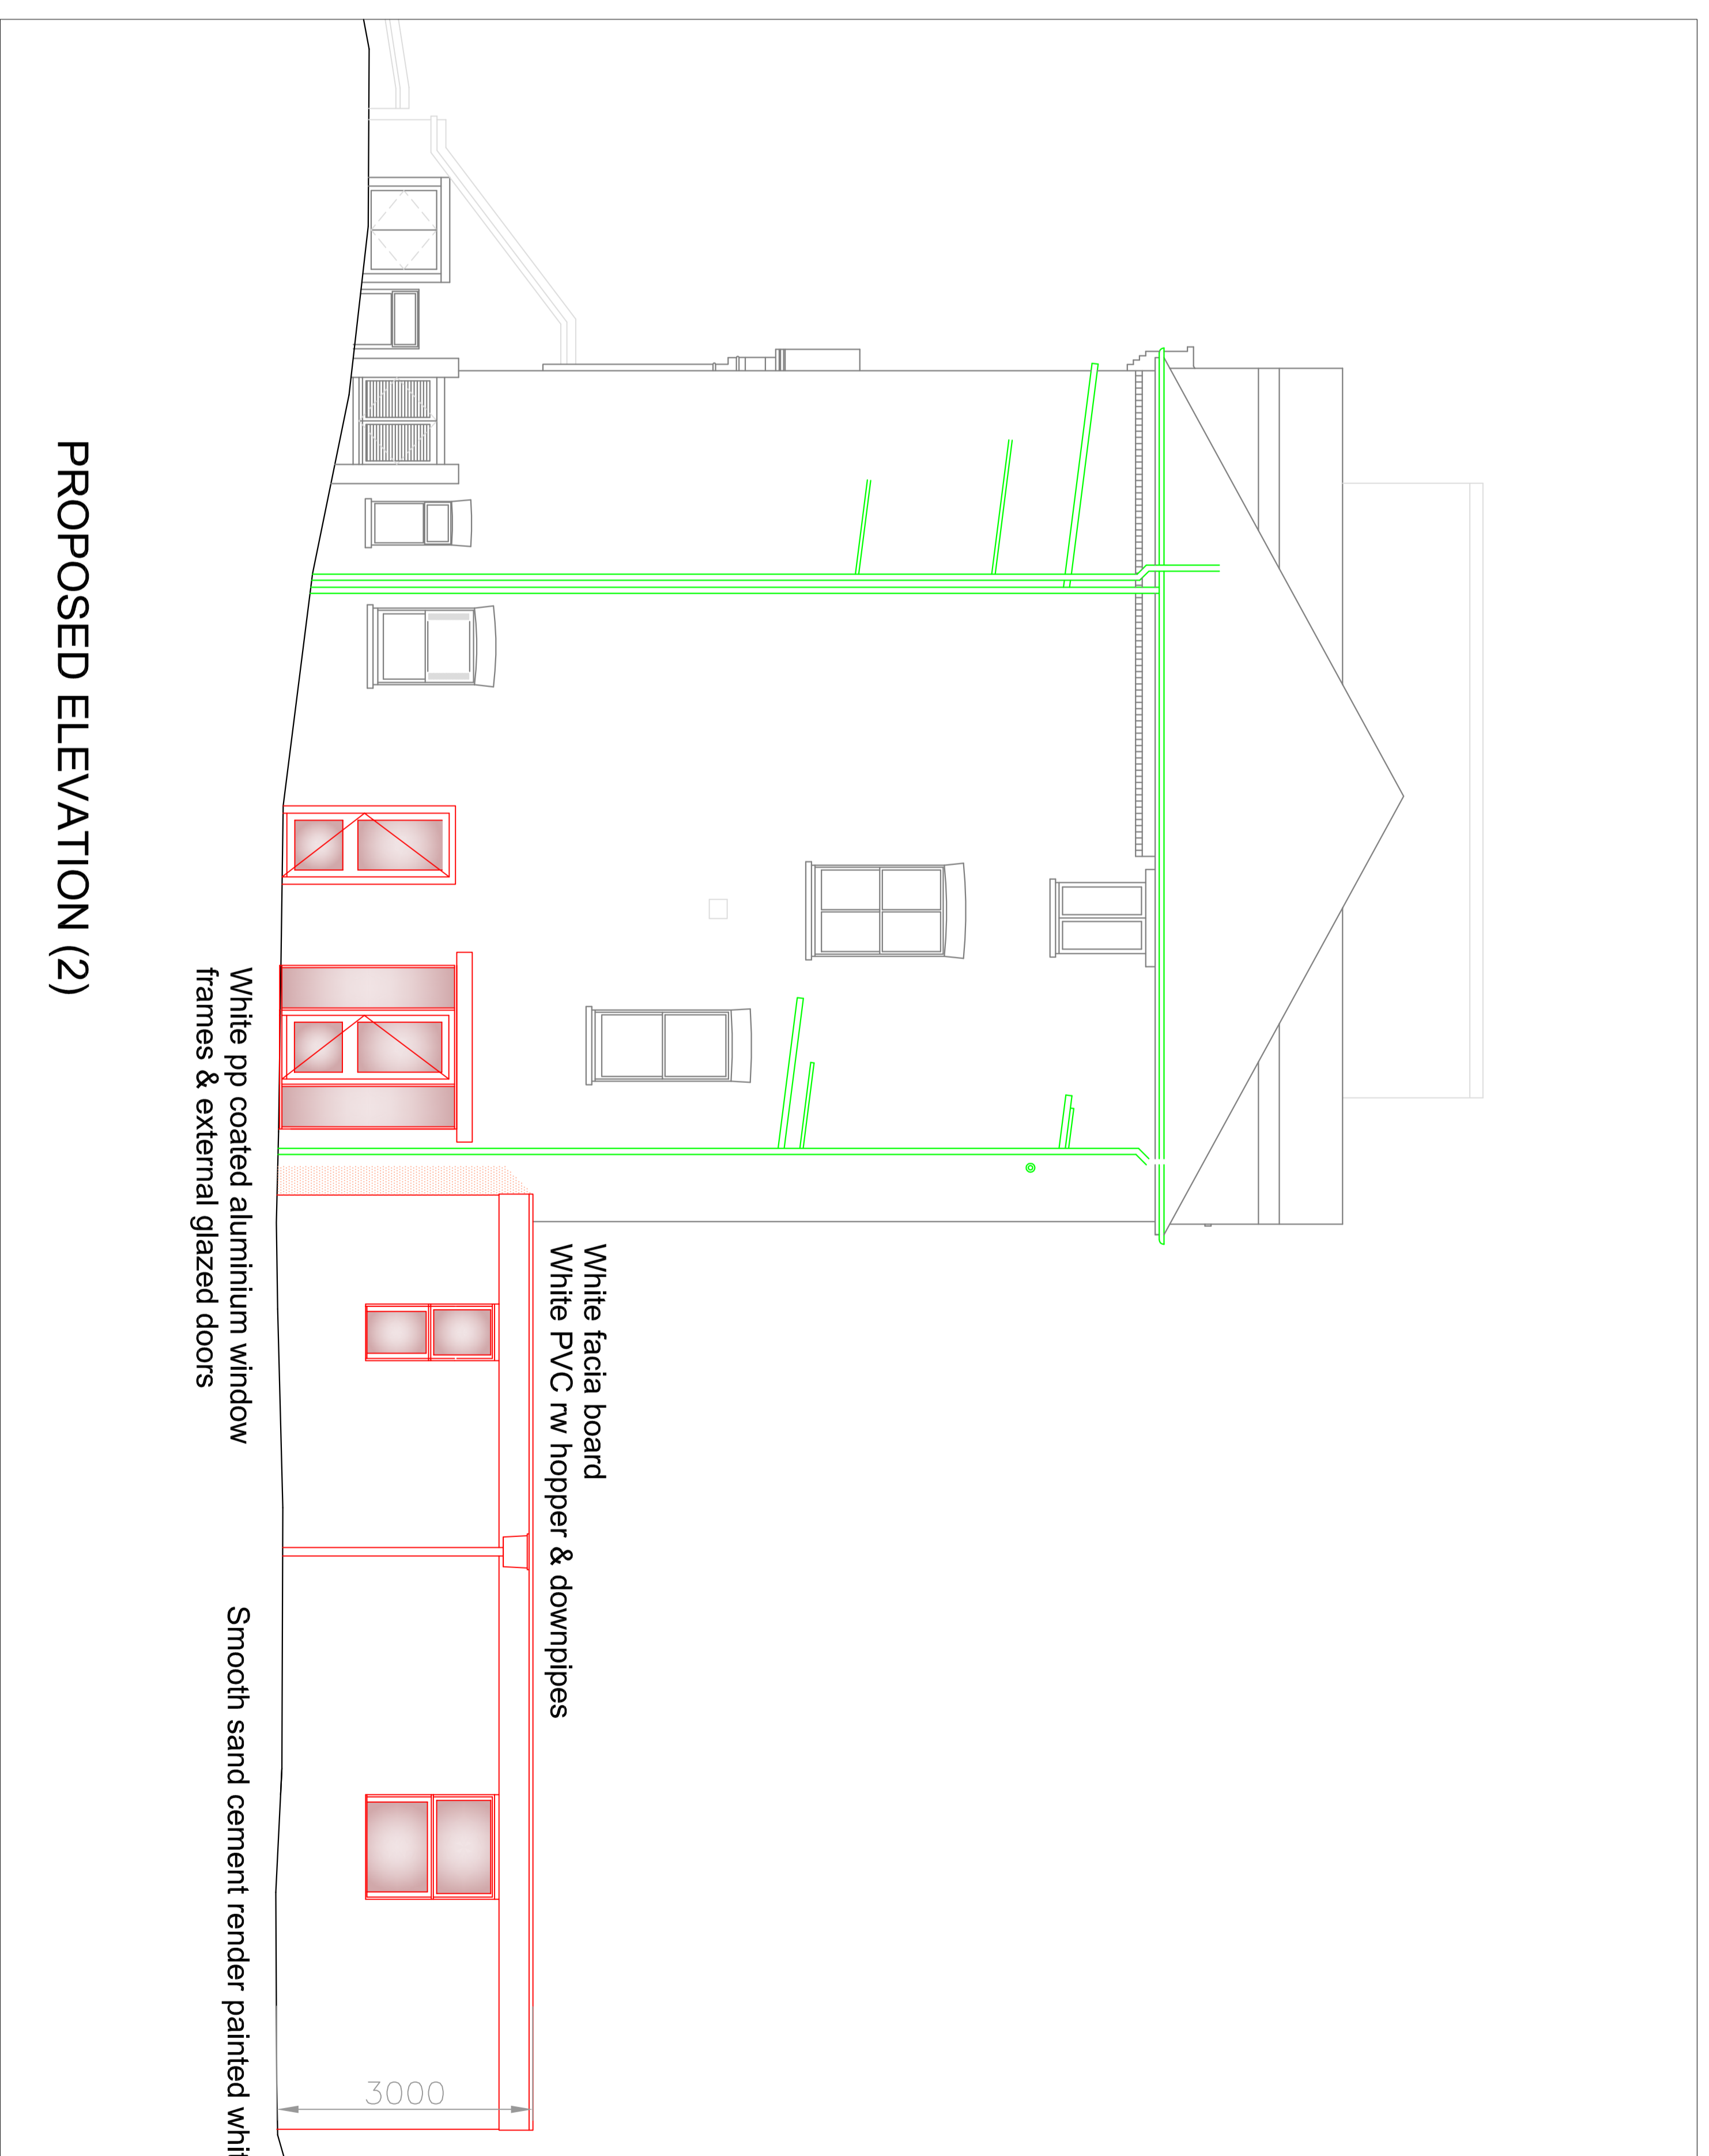


PROPOSED PART
ELEVATION (1)
from lightwell

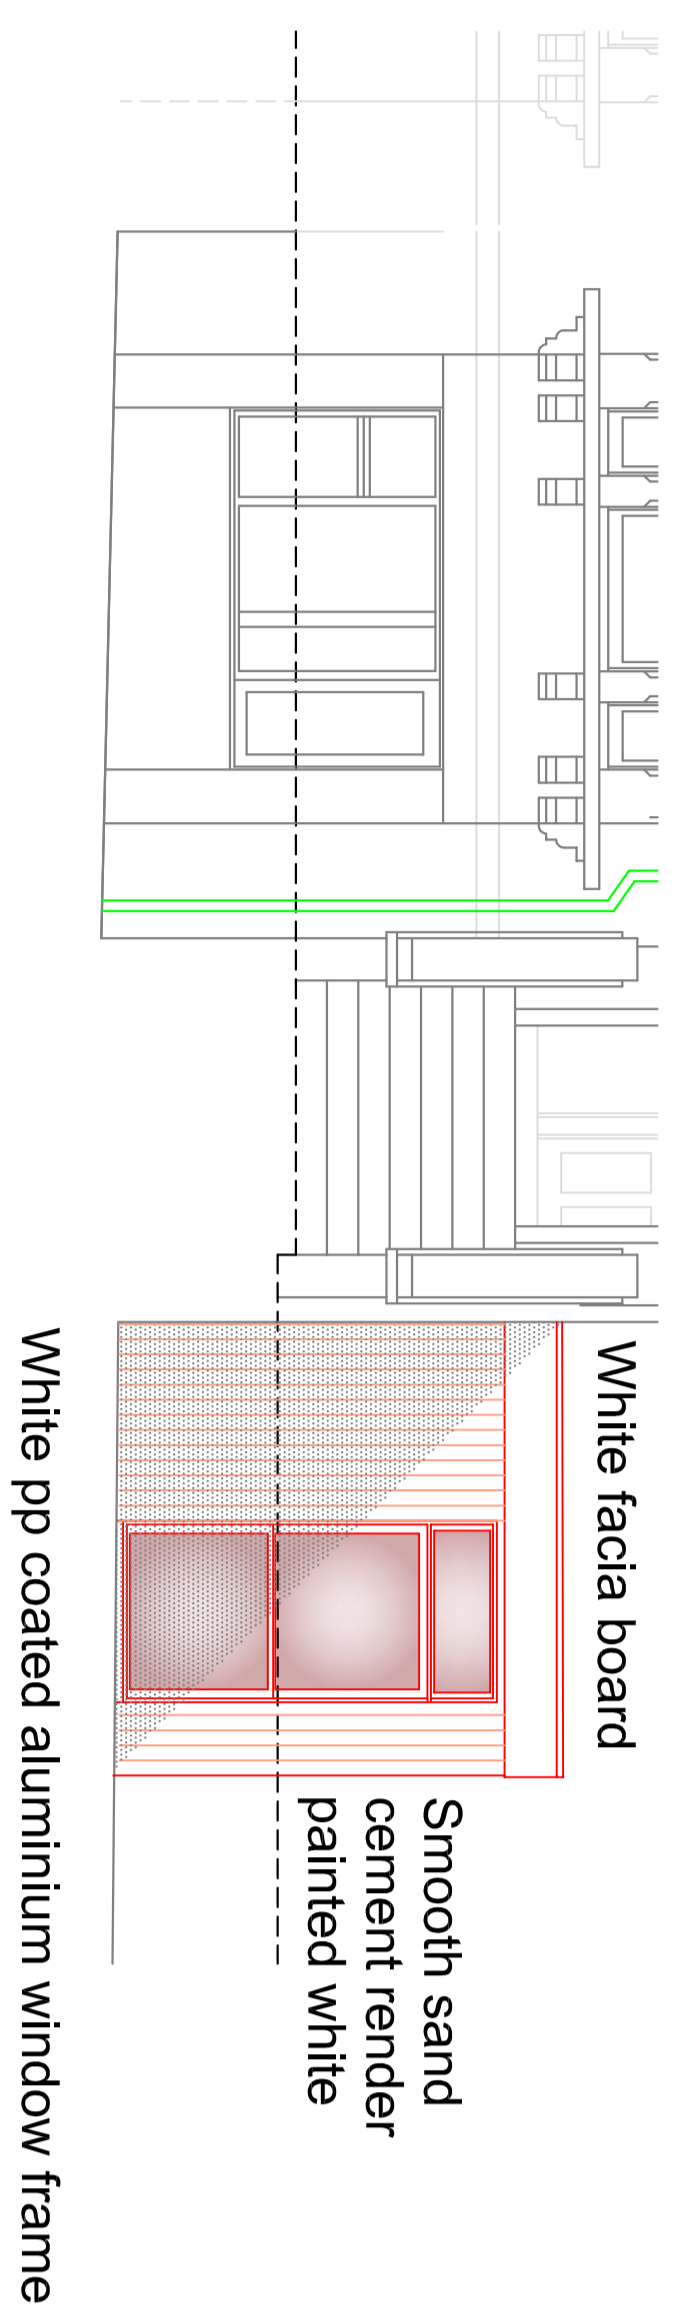

PROPOSED ELEVATION (2)

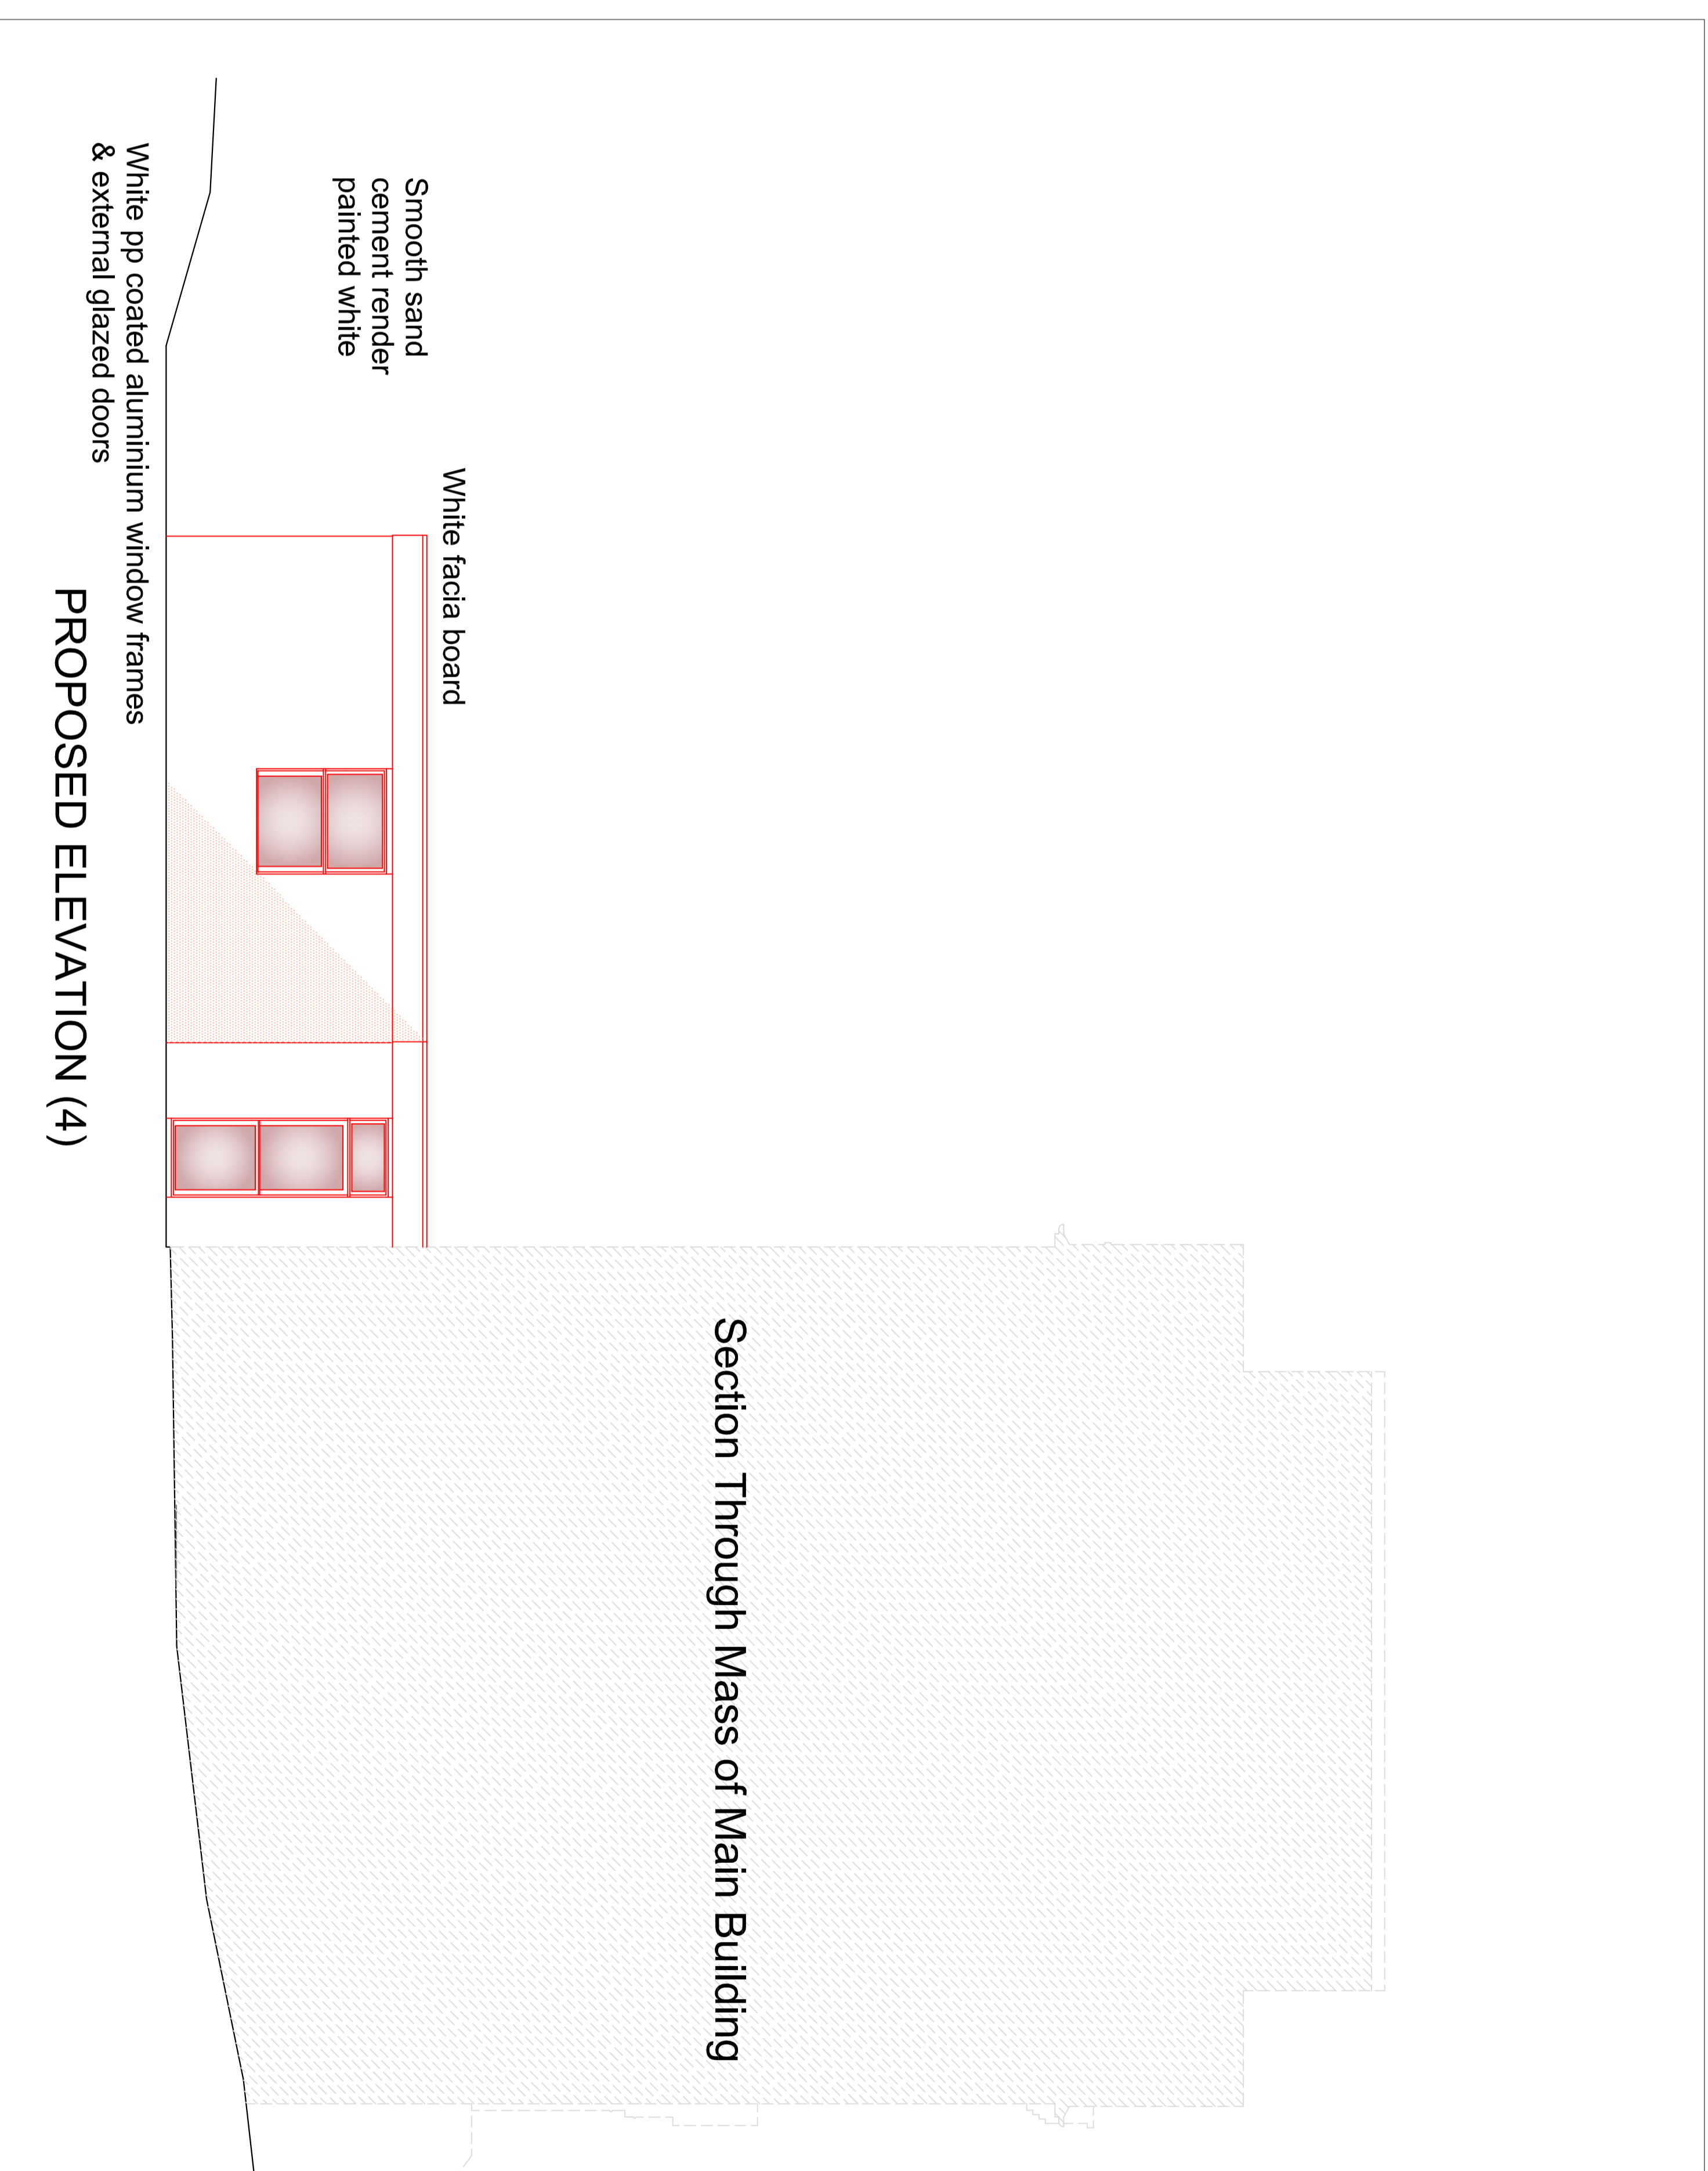

NOTES:
No dimensions are to be scaled from this drawing.
All dimensions are to be checked on site, where
discrepancy occurs between specification and
drawings the supervising officer must be notified.

REV: DATE: DESCRIPTION:

Watts
Watts Group PLC, 1 Great Tower
Street, London EC3R 5AA
T: +44 (0)20 7280 8000 F: +44 (0)20 72808001
W: Watts-international.com

CLIENT:
London Borough of Camden

PROPERTY:
**8b Burchley Road,
Camden, London NW5 1UE**

DRAWING TITLE:
Proposed Elevations

SCALE @ A0: DATE: DRAWN: CHECKED: +
1:50 21 Jan 15 LA

DRAWING NUMBER: REV:
120043.03 B