


NOTE:
 1. DO NOT SCALE
 2. ALL DIMENSION TO
 BE CHECKED ON SITE

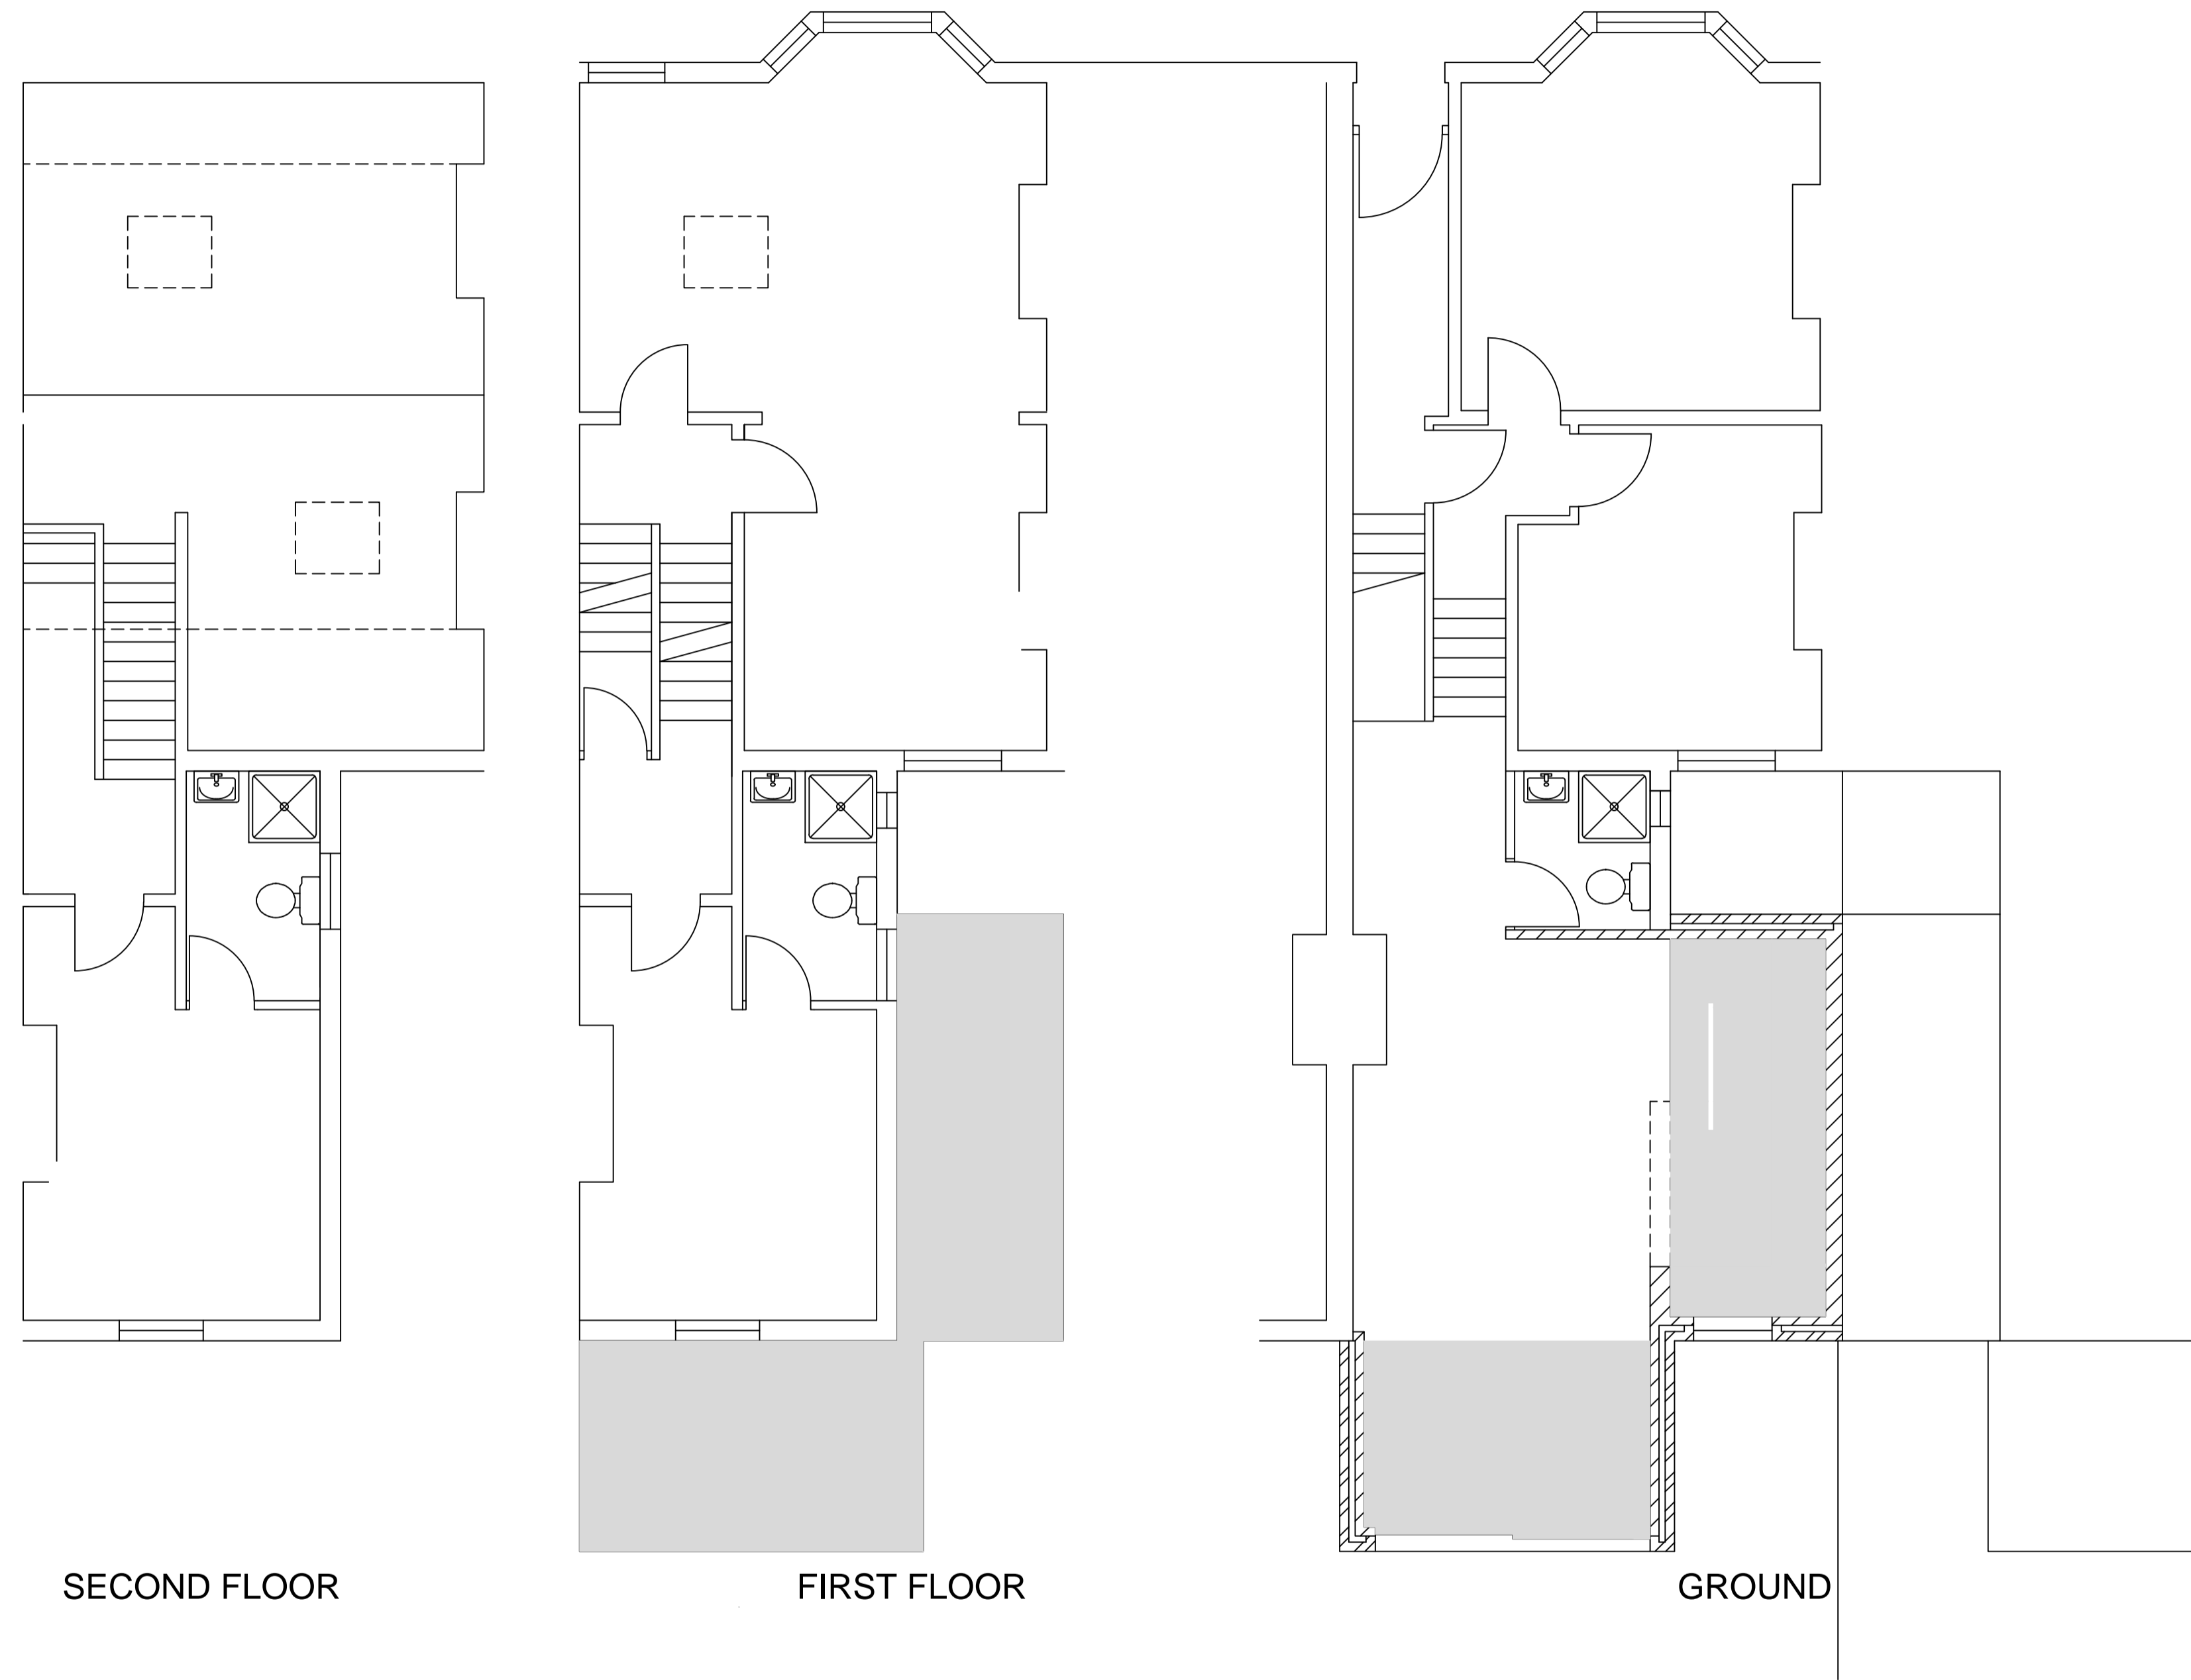

SECOND FLOOR

FIRST FLOOR

GROUND

Plotted:

rev	note	date

BROADBENT
 PARTNERSHIP

17 SOVEREIGN MEWS LONDON EN4 0JQ
 TEL: 0208 449 6826

27 ULYSSES ROAD
 LONDON NW3

PROPOSED
 PLANS

SCALE: 1:50 DRAWN: SMN DATE: 12/8/2013

JOB: 2010 DRAWING: 3 REV: A