


1 Proposed 1st Floor Podium Roof
Scale 1:100

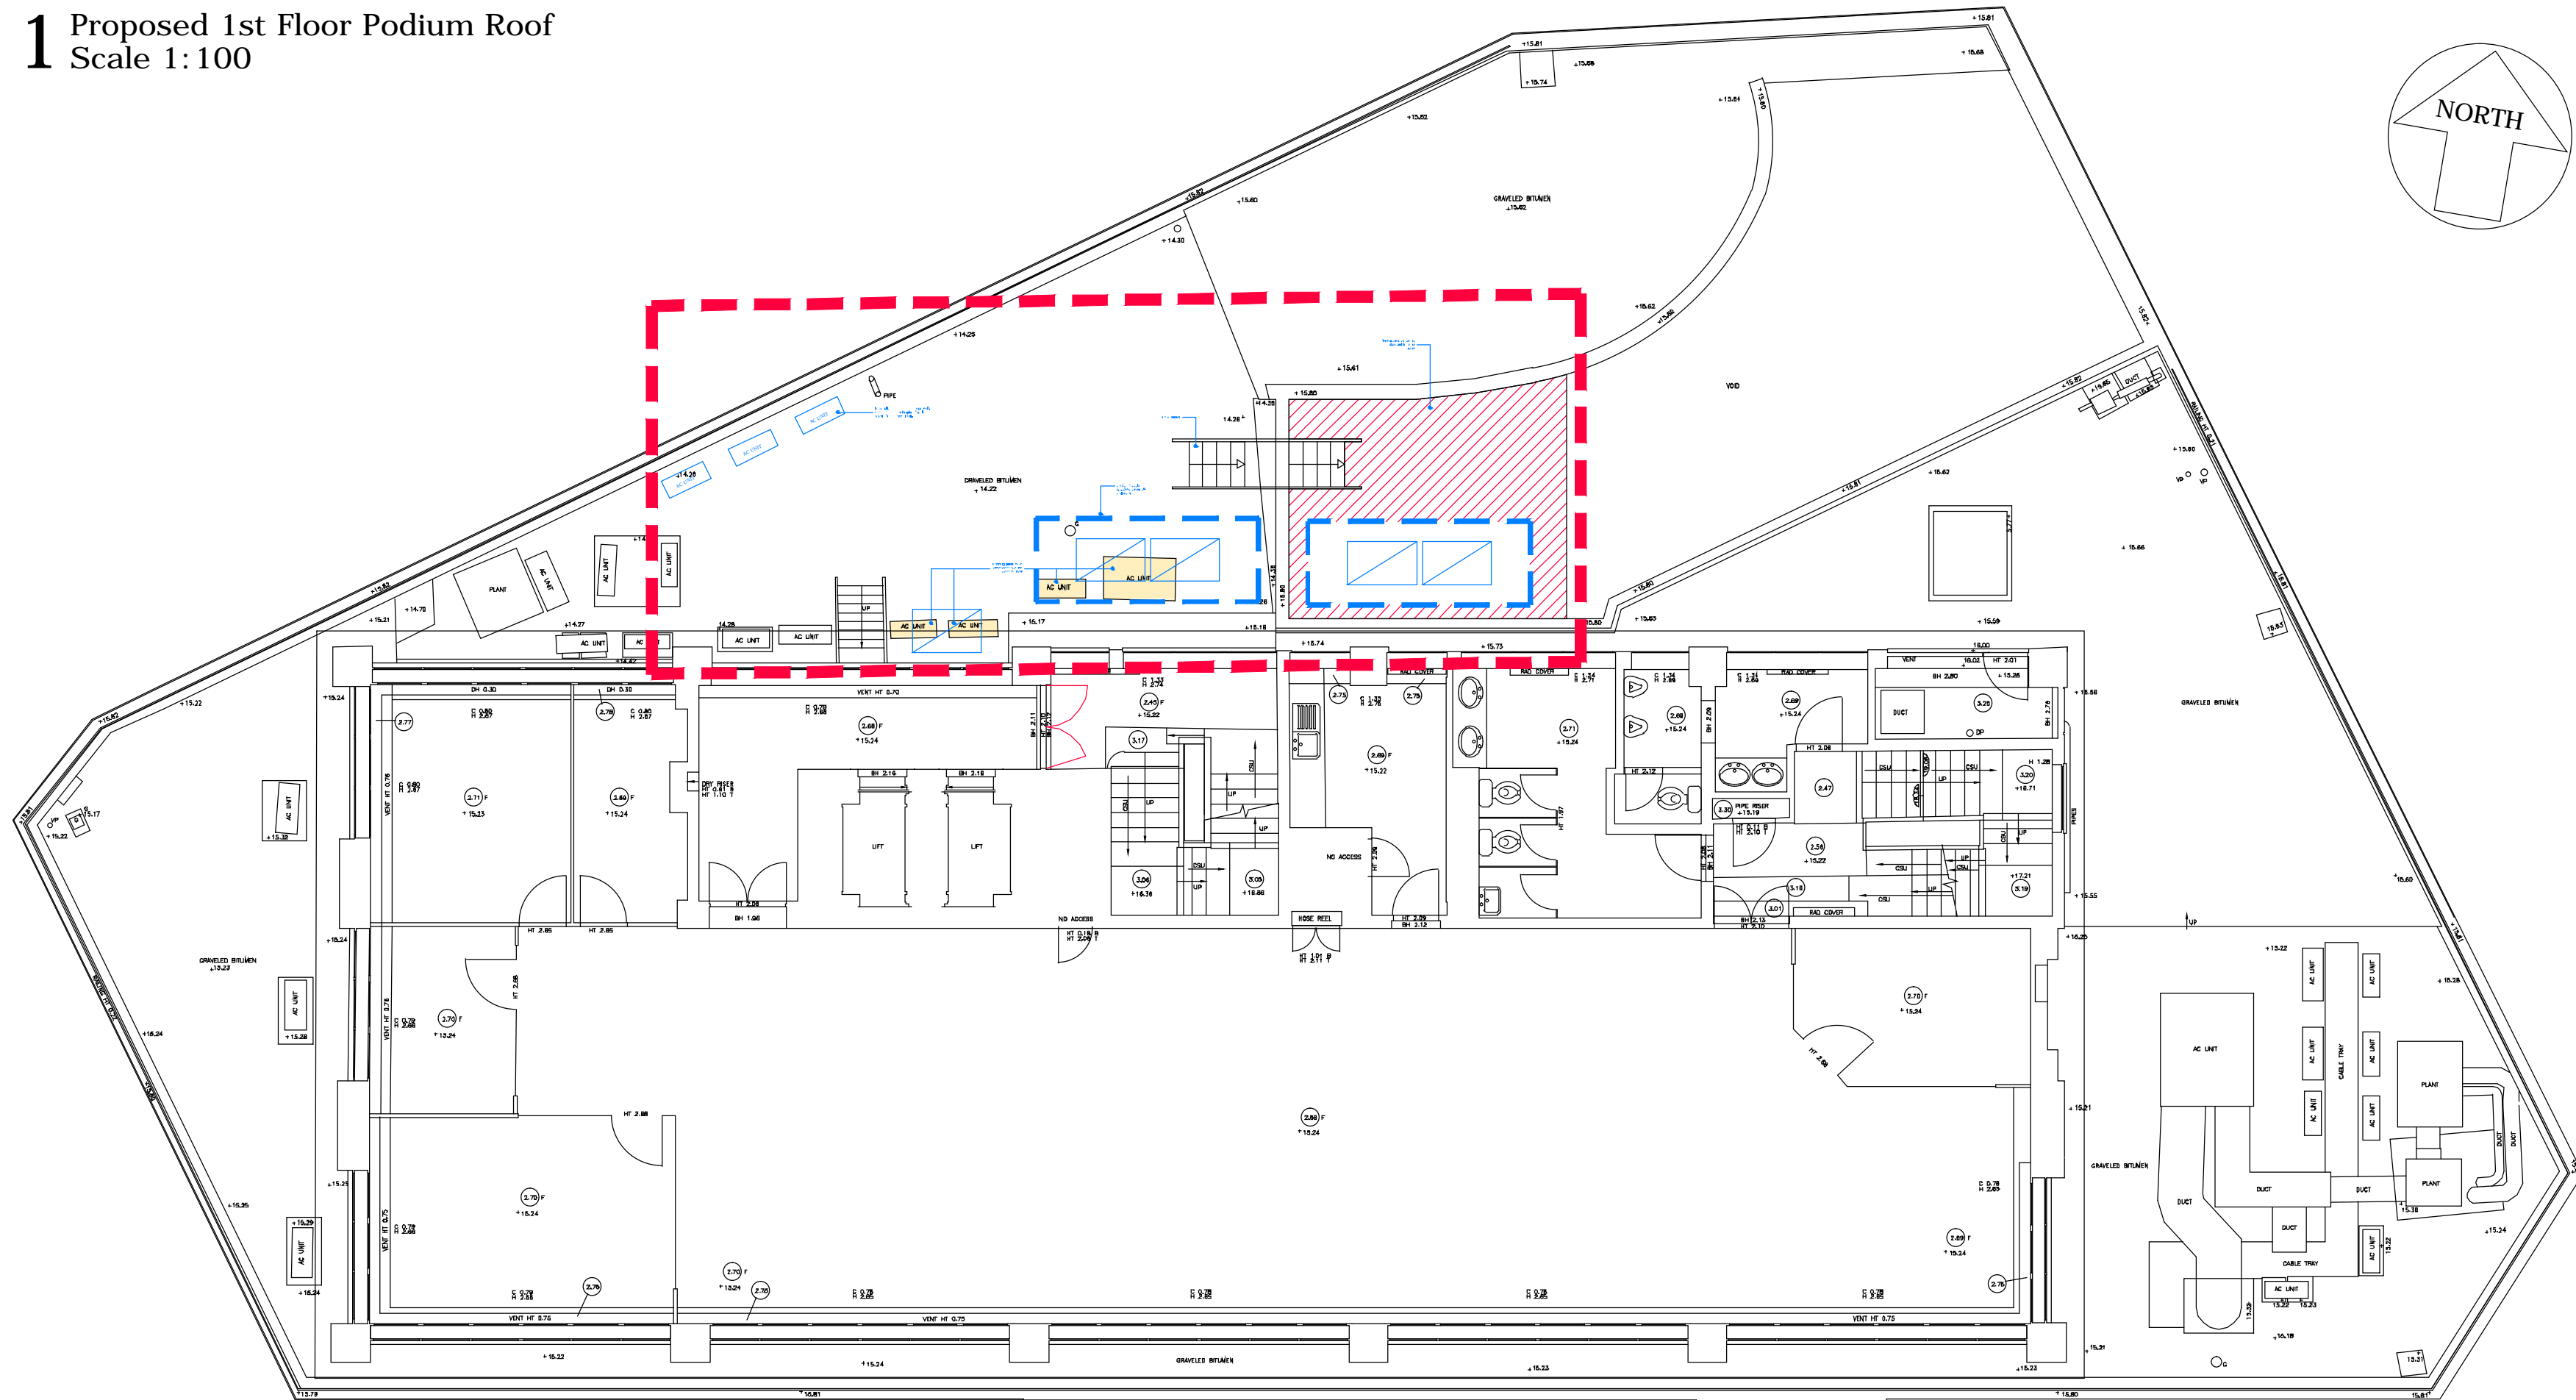

2 Proposed 1st Floor Podium Roof Detail
Scale 1:50

