

NOTE!
 ALL SETTING OUT DIMENSIONS SHOWN ON THIS DRAWING TO GRID ARE TO BE CHECKED AND VERIFIED ON SITE PRIOR TO ANY BUILDERS WORKS BEING UNDERTAKEN. ANY DISCREPANCIES MUST BE NOTIFIED IMMEDIATELY TO NOVUM SO THAT THE APPROPRIATE ACTION CAN BE TAKEN BEFORE FABRICATION OF THE STEELWORK AND GLASS COMMENCES




NOTES!
 1. For Project General Notes Etc Refer To Drawing No DR-100.
 2. This Drawing Must Be Read In Conjunction With All Relevant Architects, Engineers, Services And Specialist Manufacturers Drawings And Specifications.
 3. For Details Of Structural Steelwork Refer To Crofton Engineering Drawings.

STEELWORK NOTES

- All Steelwork To Be Painted Finish RAL 7038 Matt
- Leighs Paint system D7 for Exposure category C5
- Epoxy Zinc Phosphate Primer with DFT Of 250 Microns (C400V3)
- High Performance, Non Metallic, Acrylic Urethane Top Coat with DFT of 75 Microns (C137V2)
- All Welds To Be 6mm Fillet Welds U.N.O
- All welds to be of architectural standard
- All Steel To Be Grade S275JR U.N.O upto 15mm thickness. All to steel over 15mm thickness to be S275J0 U.N.O in accordance with EN10025:2004:Part 2

GLASS NOTES

- All Glass To Be 17.5mm Laminated comprising 2no 8mm clear heat strengthened c/w 1.52mm clear SGP interlayer

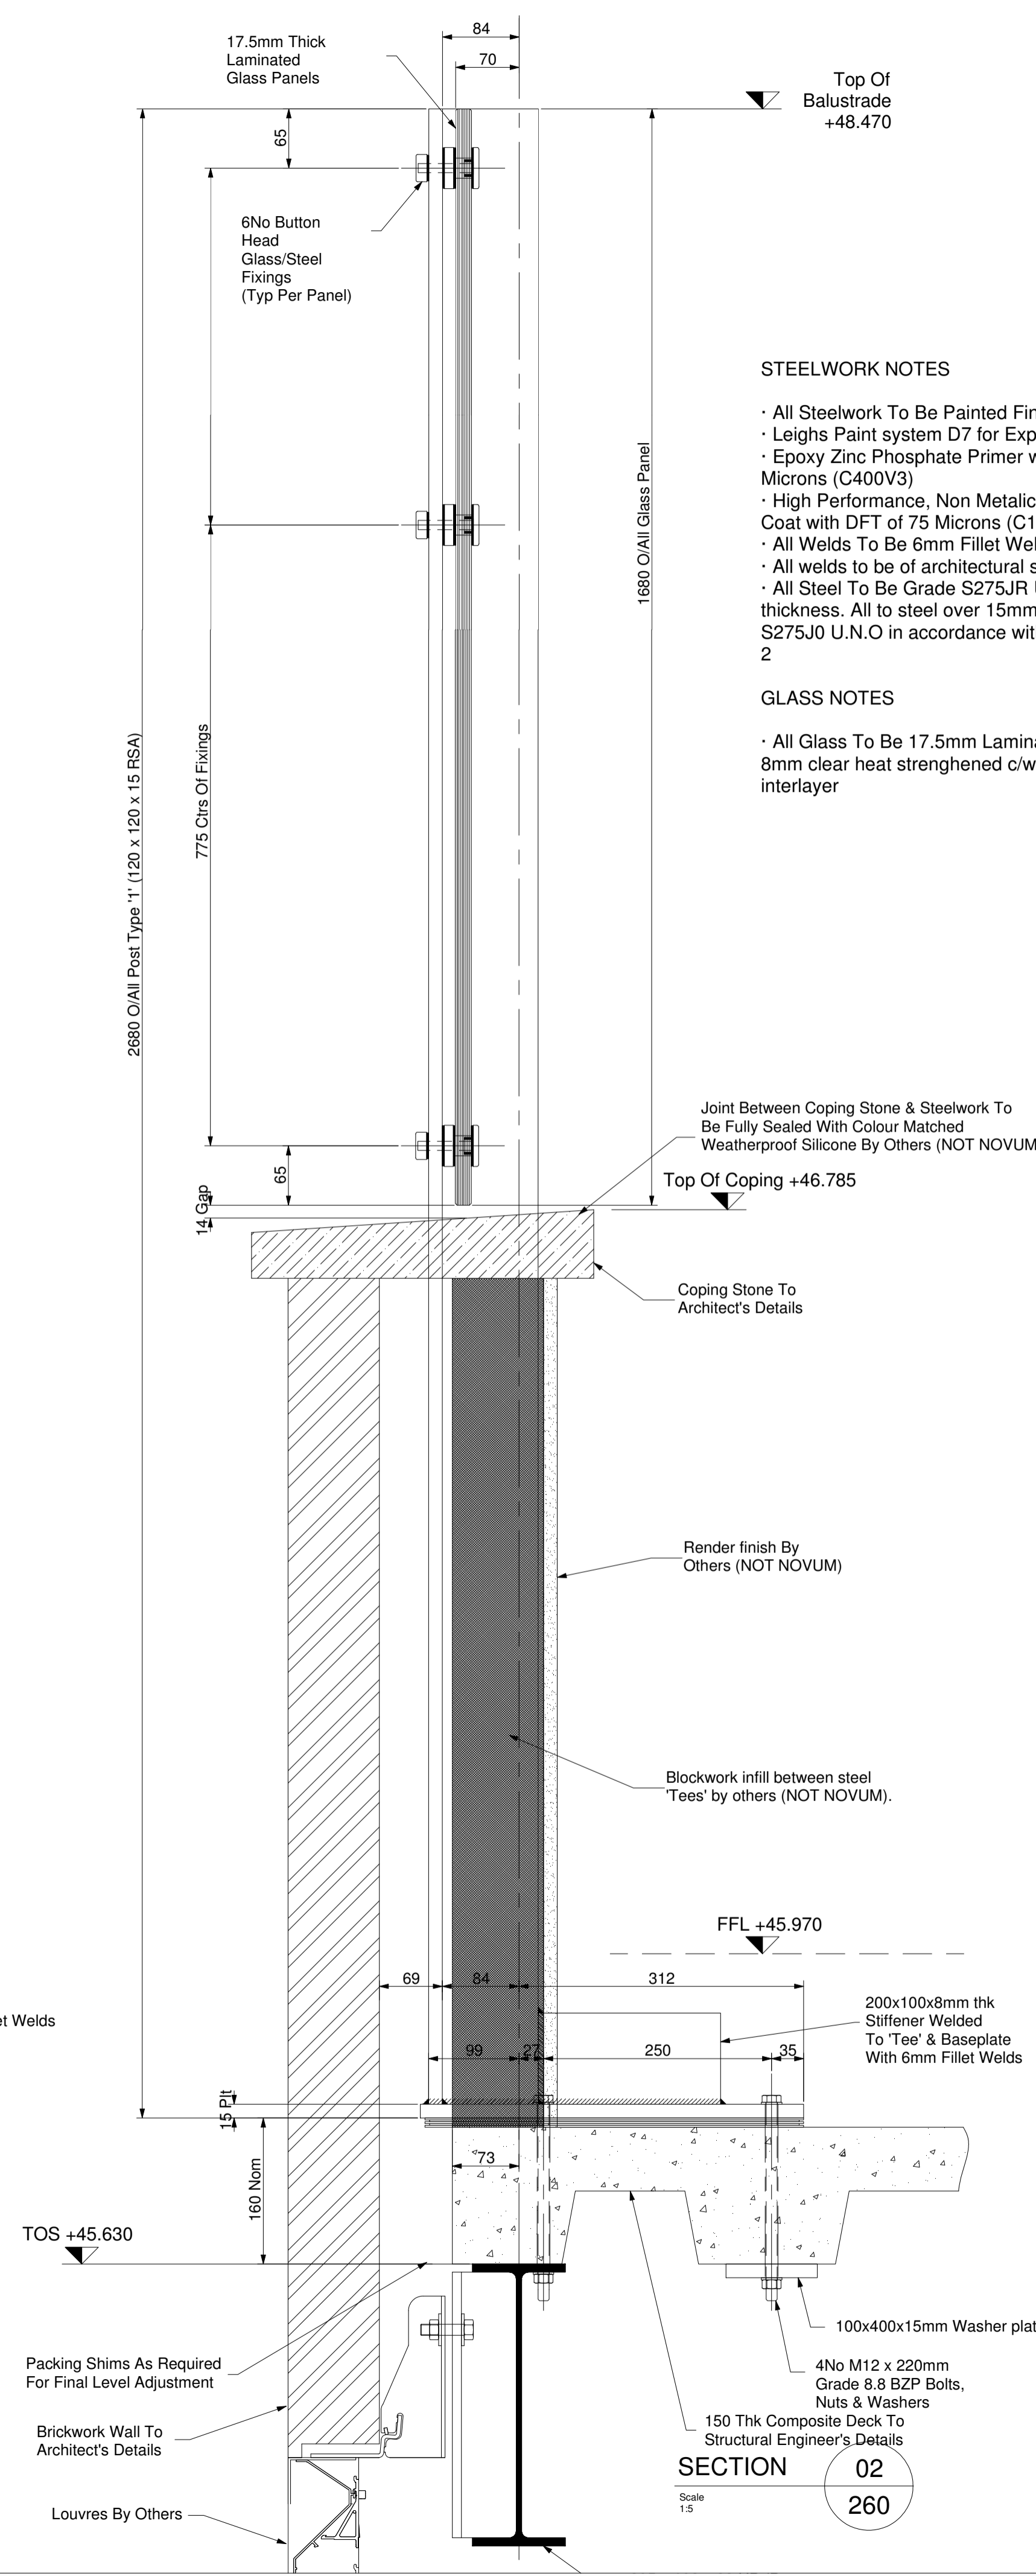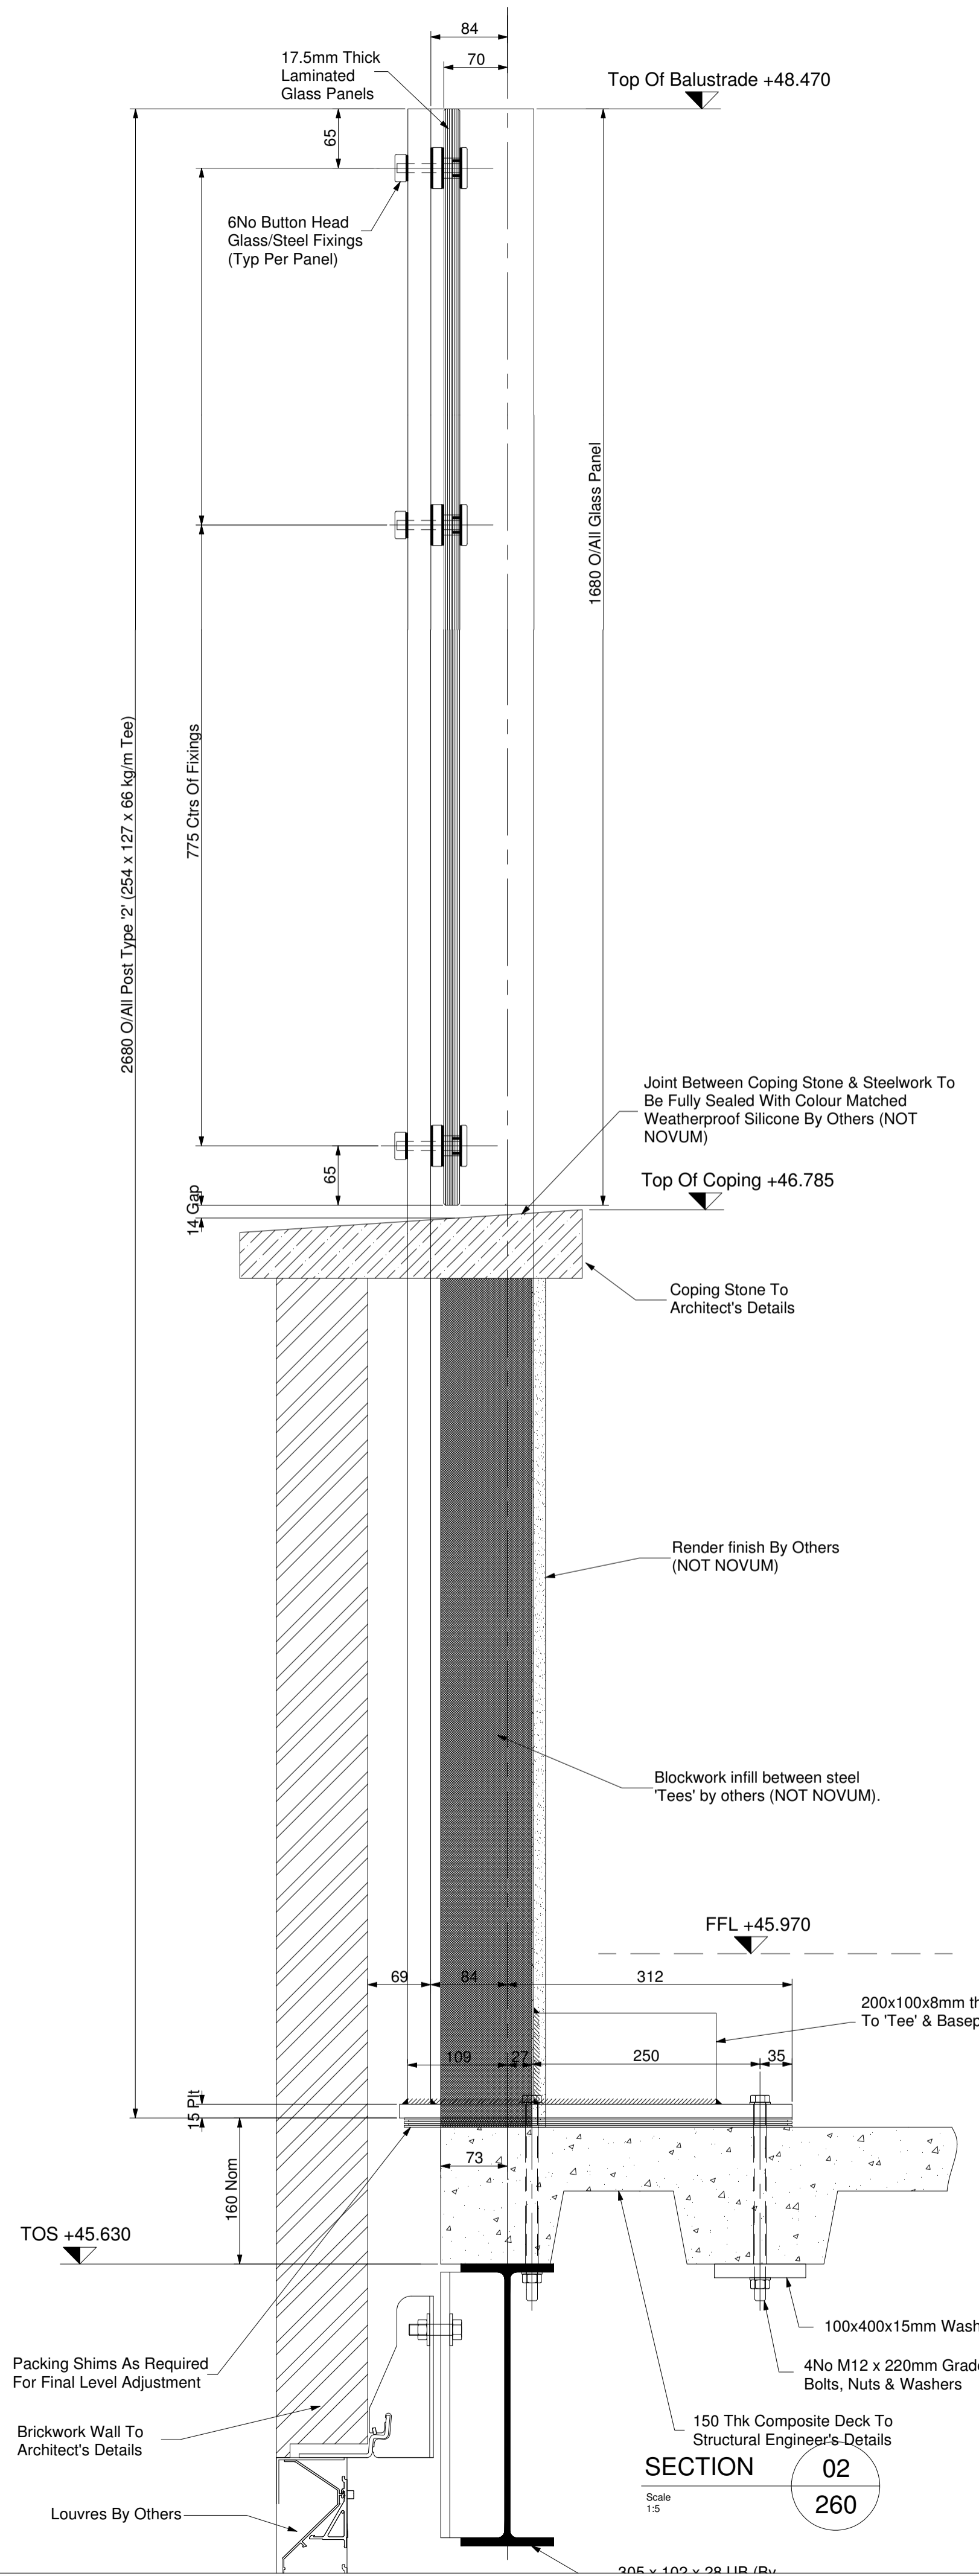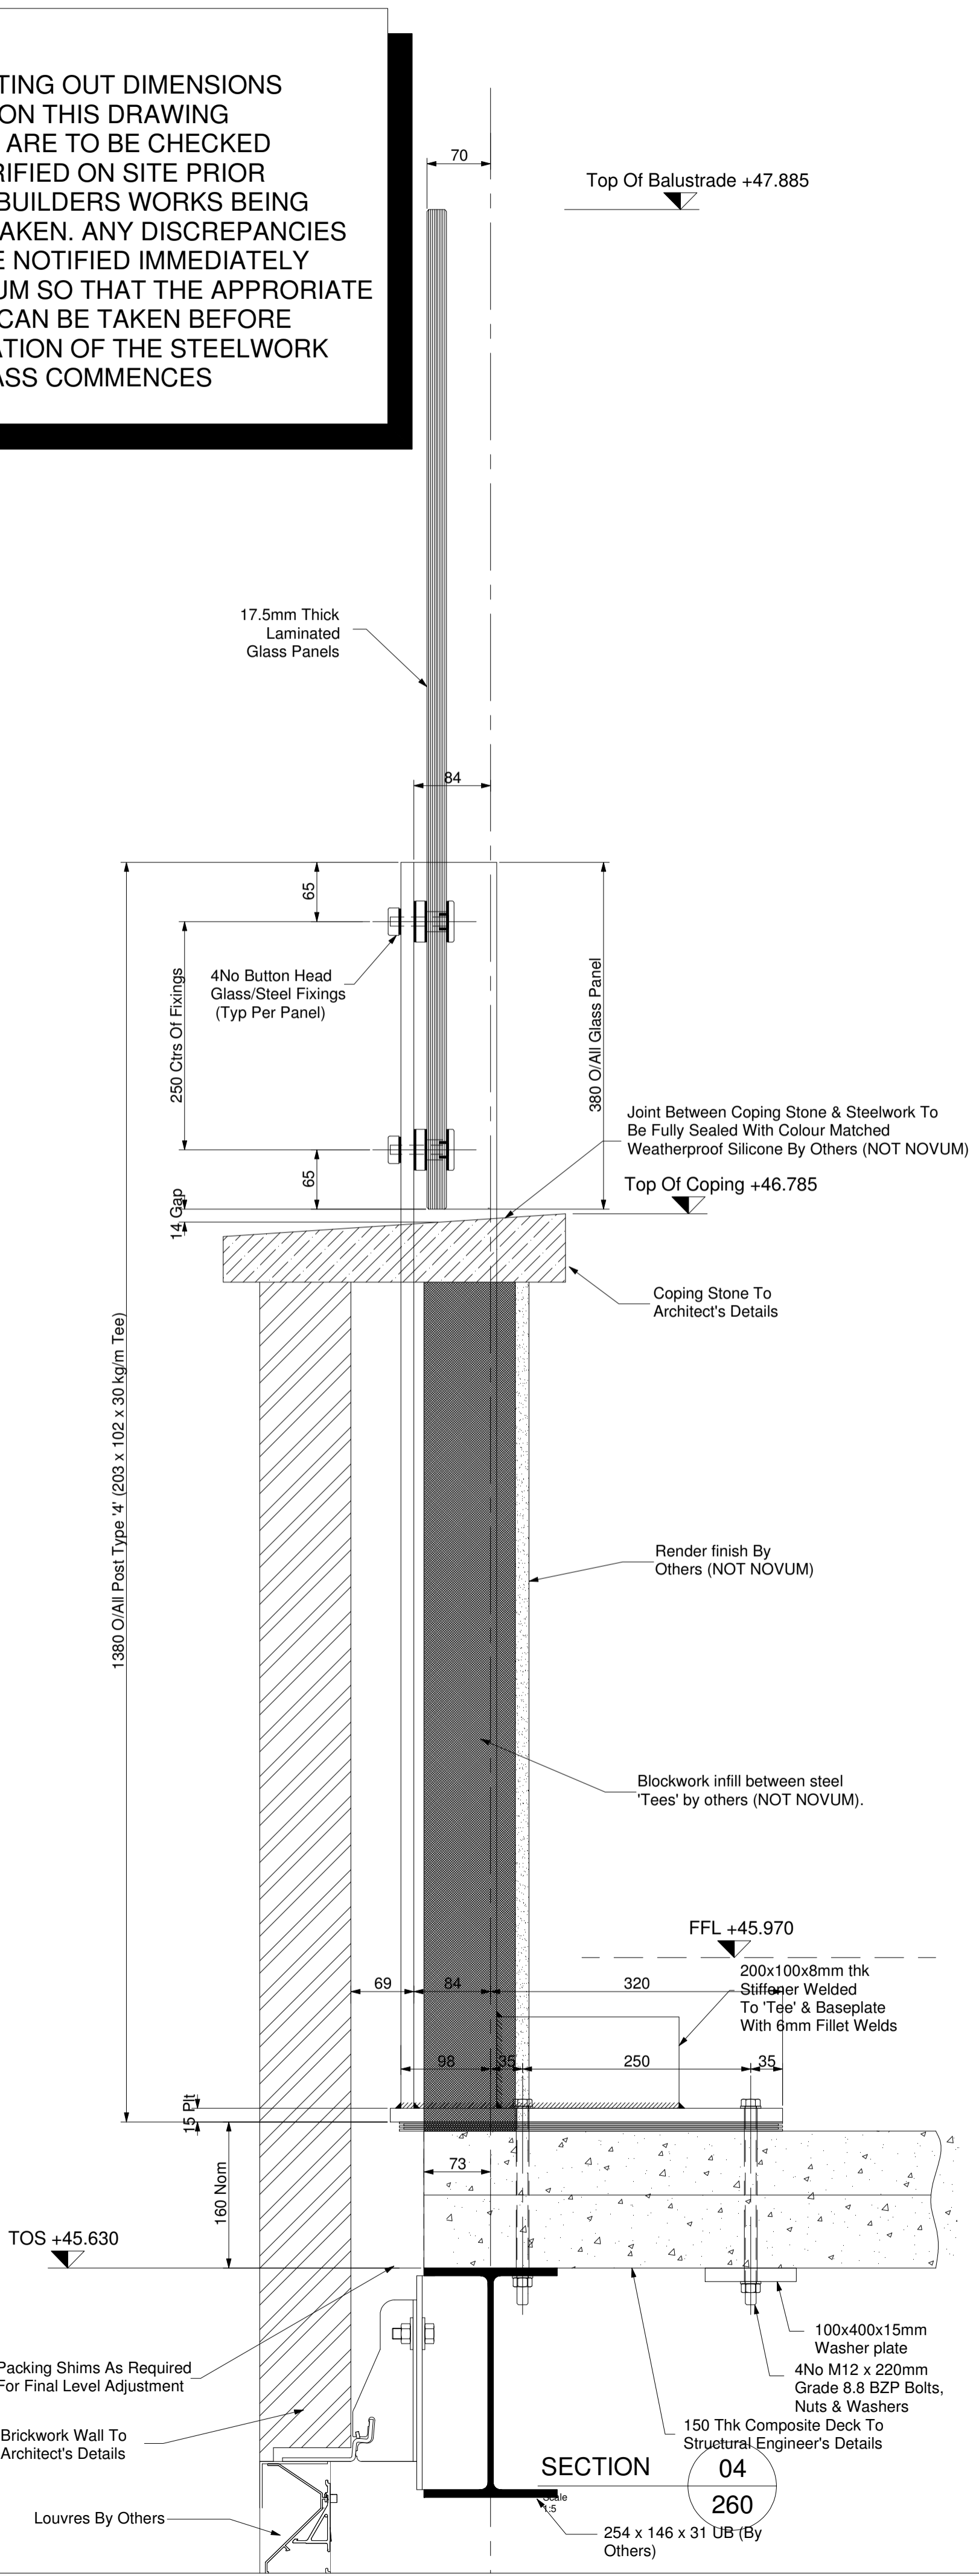

0 23.01.15 SB PT
 REVISED NOTATION

0 16.01.15 SB DR
 FIRST ISSUE FOR APPROVAL

REV.NO.	DATE	DWG.BY	CHK.BY

Novum Structures UK Ltd
 14 Hopperway
 Diss Business Park
 Diss, Norfolk, IP22 4GT
 T ++44 1379 640 040
 www.novumstructures.com

NOVUM

STATUS:
CONSTRUCTION

PROJECT:
 RCGP
 EUSTON ROAD

LONDON, UK

DRAWING DESCRIPTION:
 EXTERNAL BALUSTRADES
 LEVEL 5
 SECTIONS

DRAWN BY: SB	DATE: JAN 2015
CHECKED BY: DR	ENGINEER: SB
SCALE: 1:40 @ A1	PROJECT MANAGER: HM

PROJECT NUMBER:
NFM14-6266

SHEET NUMBER: DR-262	REV: A
--------------------------------	------------------