




Copyright: All Rights reserved. This drawing must not be reproduced without permission. Only the original drawings should be relied upon. Contractors, subcontractors and suppliers must verify all dimensions on site before commencing any work or making any other drawings to be submitted to the architect's office for comment prior to construction.

This drawing is to be read in conjunction with the architect's tender conditions of specification, bills of quantities, schedules, structural, mechanical & electrical drawings and all other drawings with which it is related. It is the contractor's responsibility to check for scale from the drawings. Dimensions are in millimetres unless otherwise stated.

**NOTES**

-  Area to be demolished to first floor slab level
-  Site Boundary

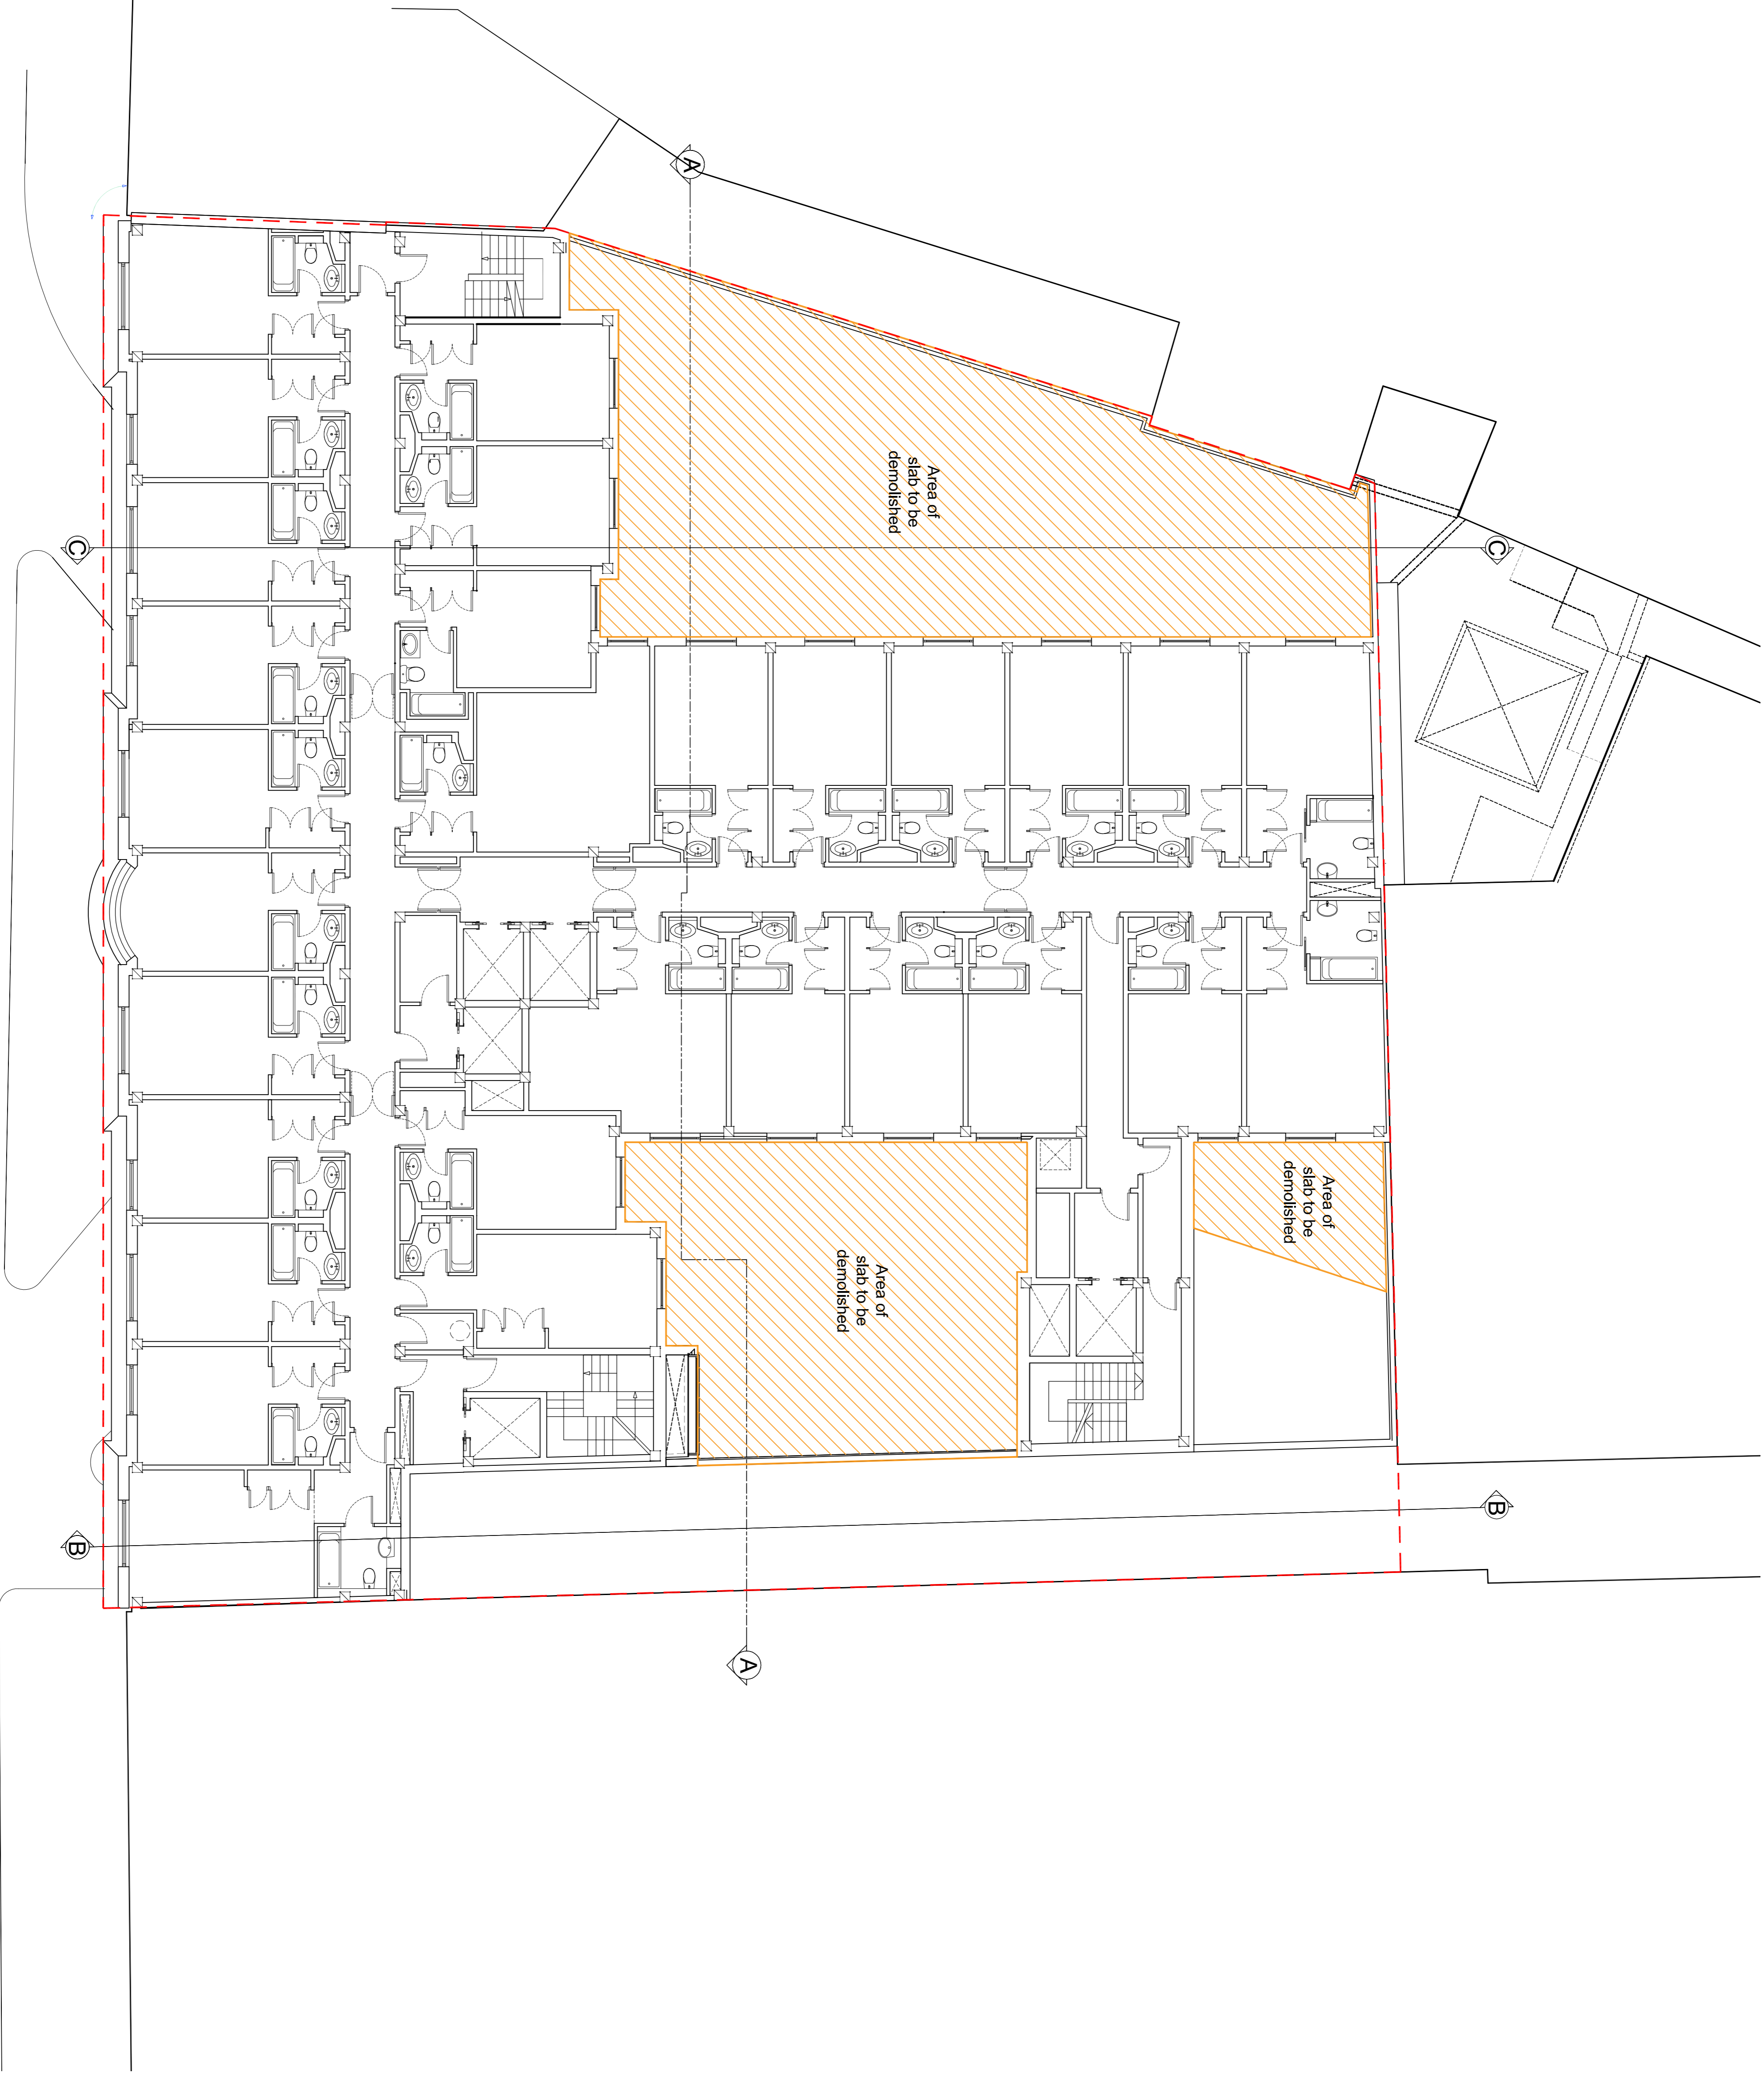

Second floor as Existing  
Scale 1:100



rev	amendments	date	by
P1	Issued for Planning	28.01.15	PW

**dexter associates**  
architects  
57/4 jennison road london nw1 7db uk  
t: 020 7267 4440 f: 020 7267 0944  
www.dexterassociates.com

project  
**Kingsway Hall Hotel**

client  
**Kingsway Hall Hotel**

drawing title  
**Second Floor as Existing**

drawing status  
**PLANNING**

scale	date	drawn by	checked by
1:100 @ A1	13.01.15	PW	WV
1:200 @ A3			
job no.	drawing no.	revision	
1146	A 025 005	P1	