





Orientation

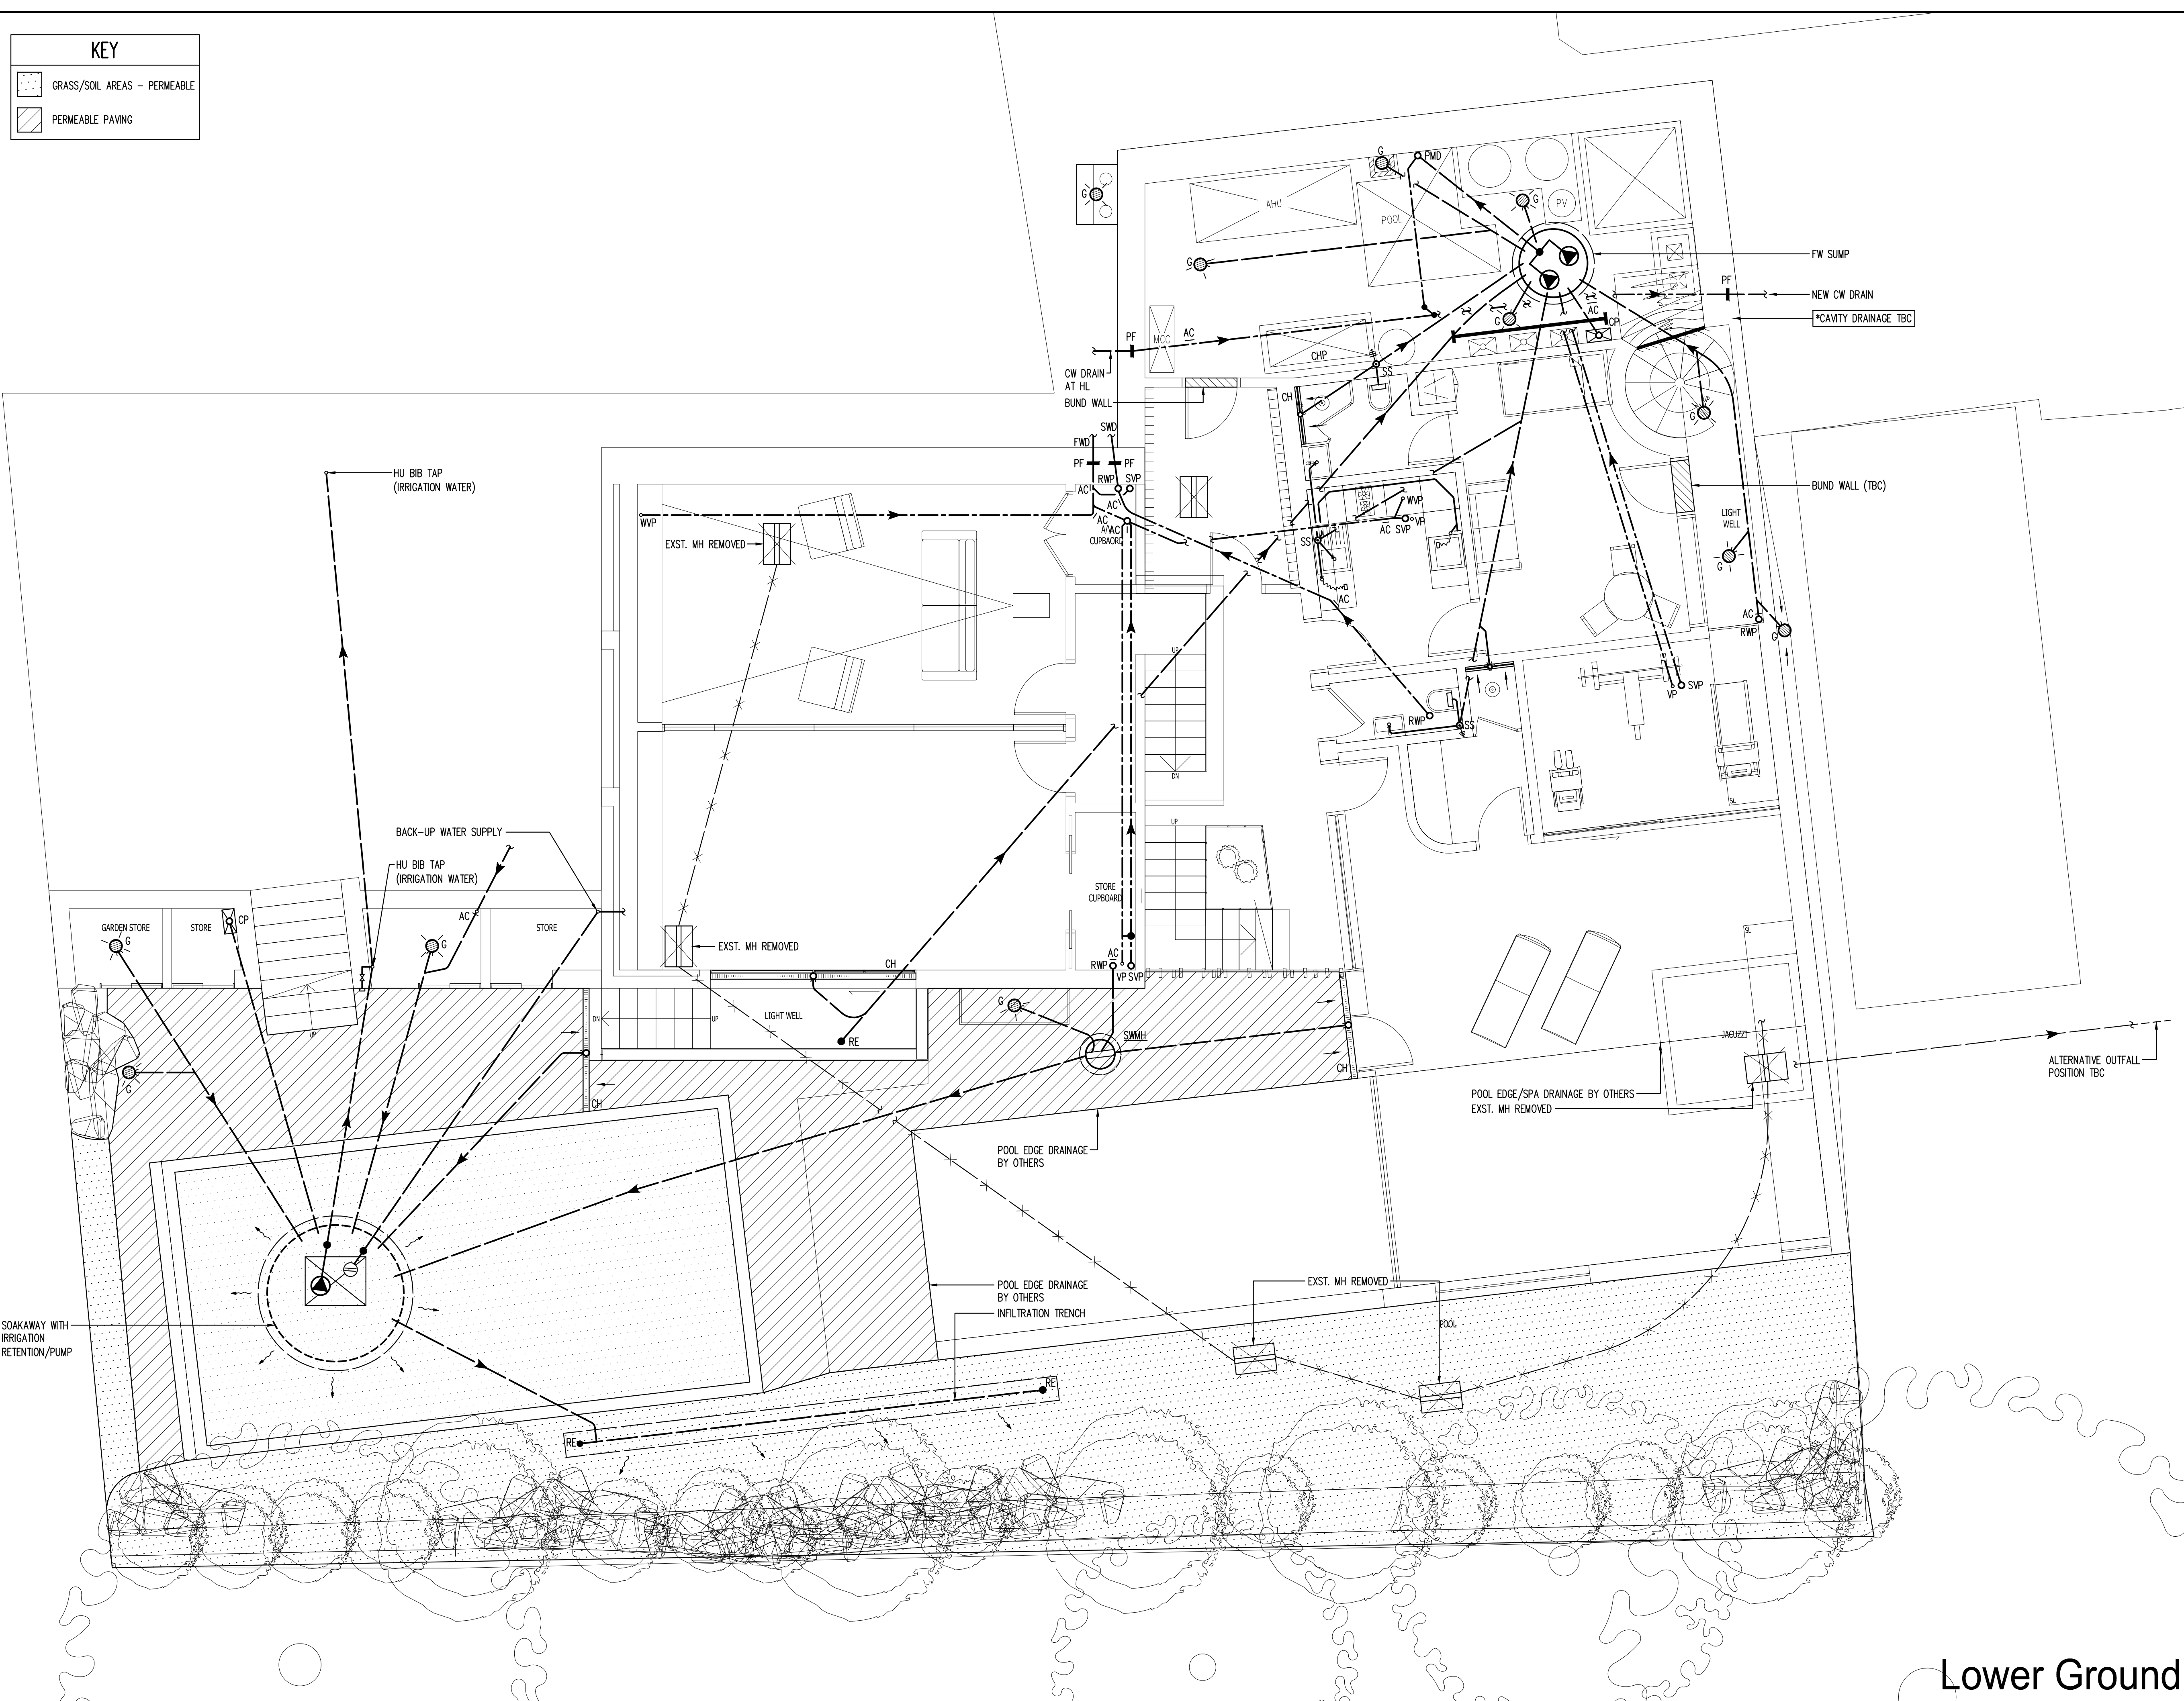

--	--

ME7 Ltd.
Unit 2, Rays Farm Barns, Roman Road
Ingatstone, Essex CM4 9EH
Email: jb@me7.eu
Web: www.me7.eu
Tel: +44(0)1277 353225
M&E Consultants Energy Consultants

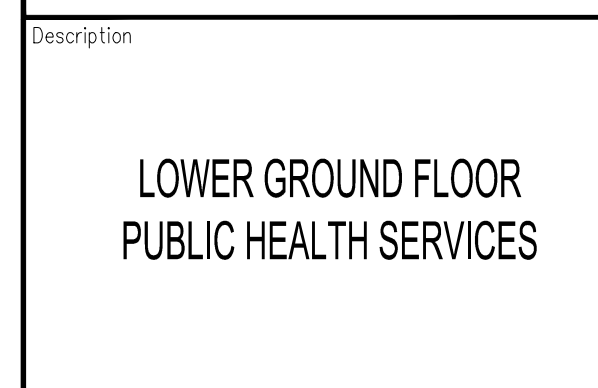

Architect

SHH Architects
1 Vencourt Place
Ravenscourt Park
Hammersmith, London, W6 9NU
Tel: 0208 600 4171

xref				---	
Scale A1 @ 1:50 A3 @ 1:100		Drawn		-	
Date Sep 2014		Checked			
Issue					
PRELIMINARY					
Project No. 594		Services P	Dwg No. 1	Rev. P	