


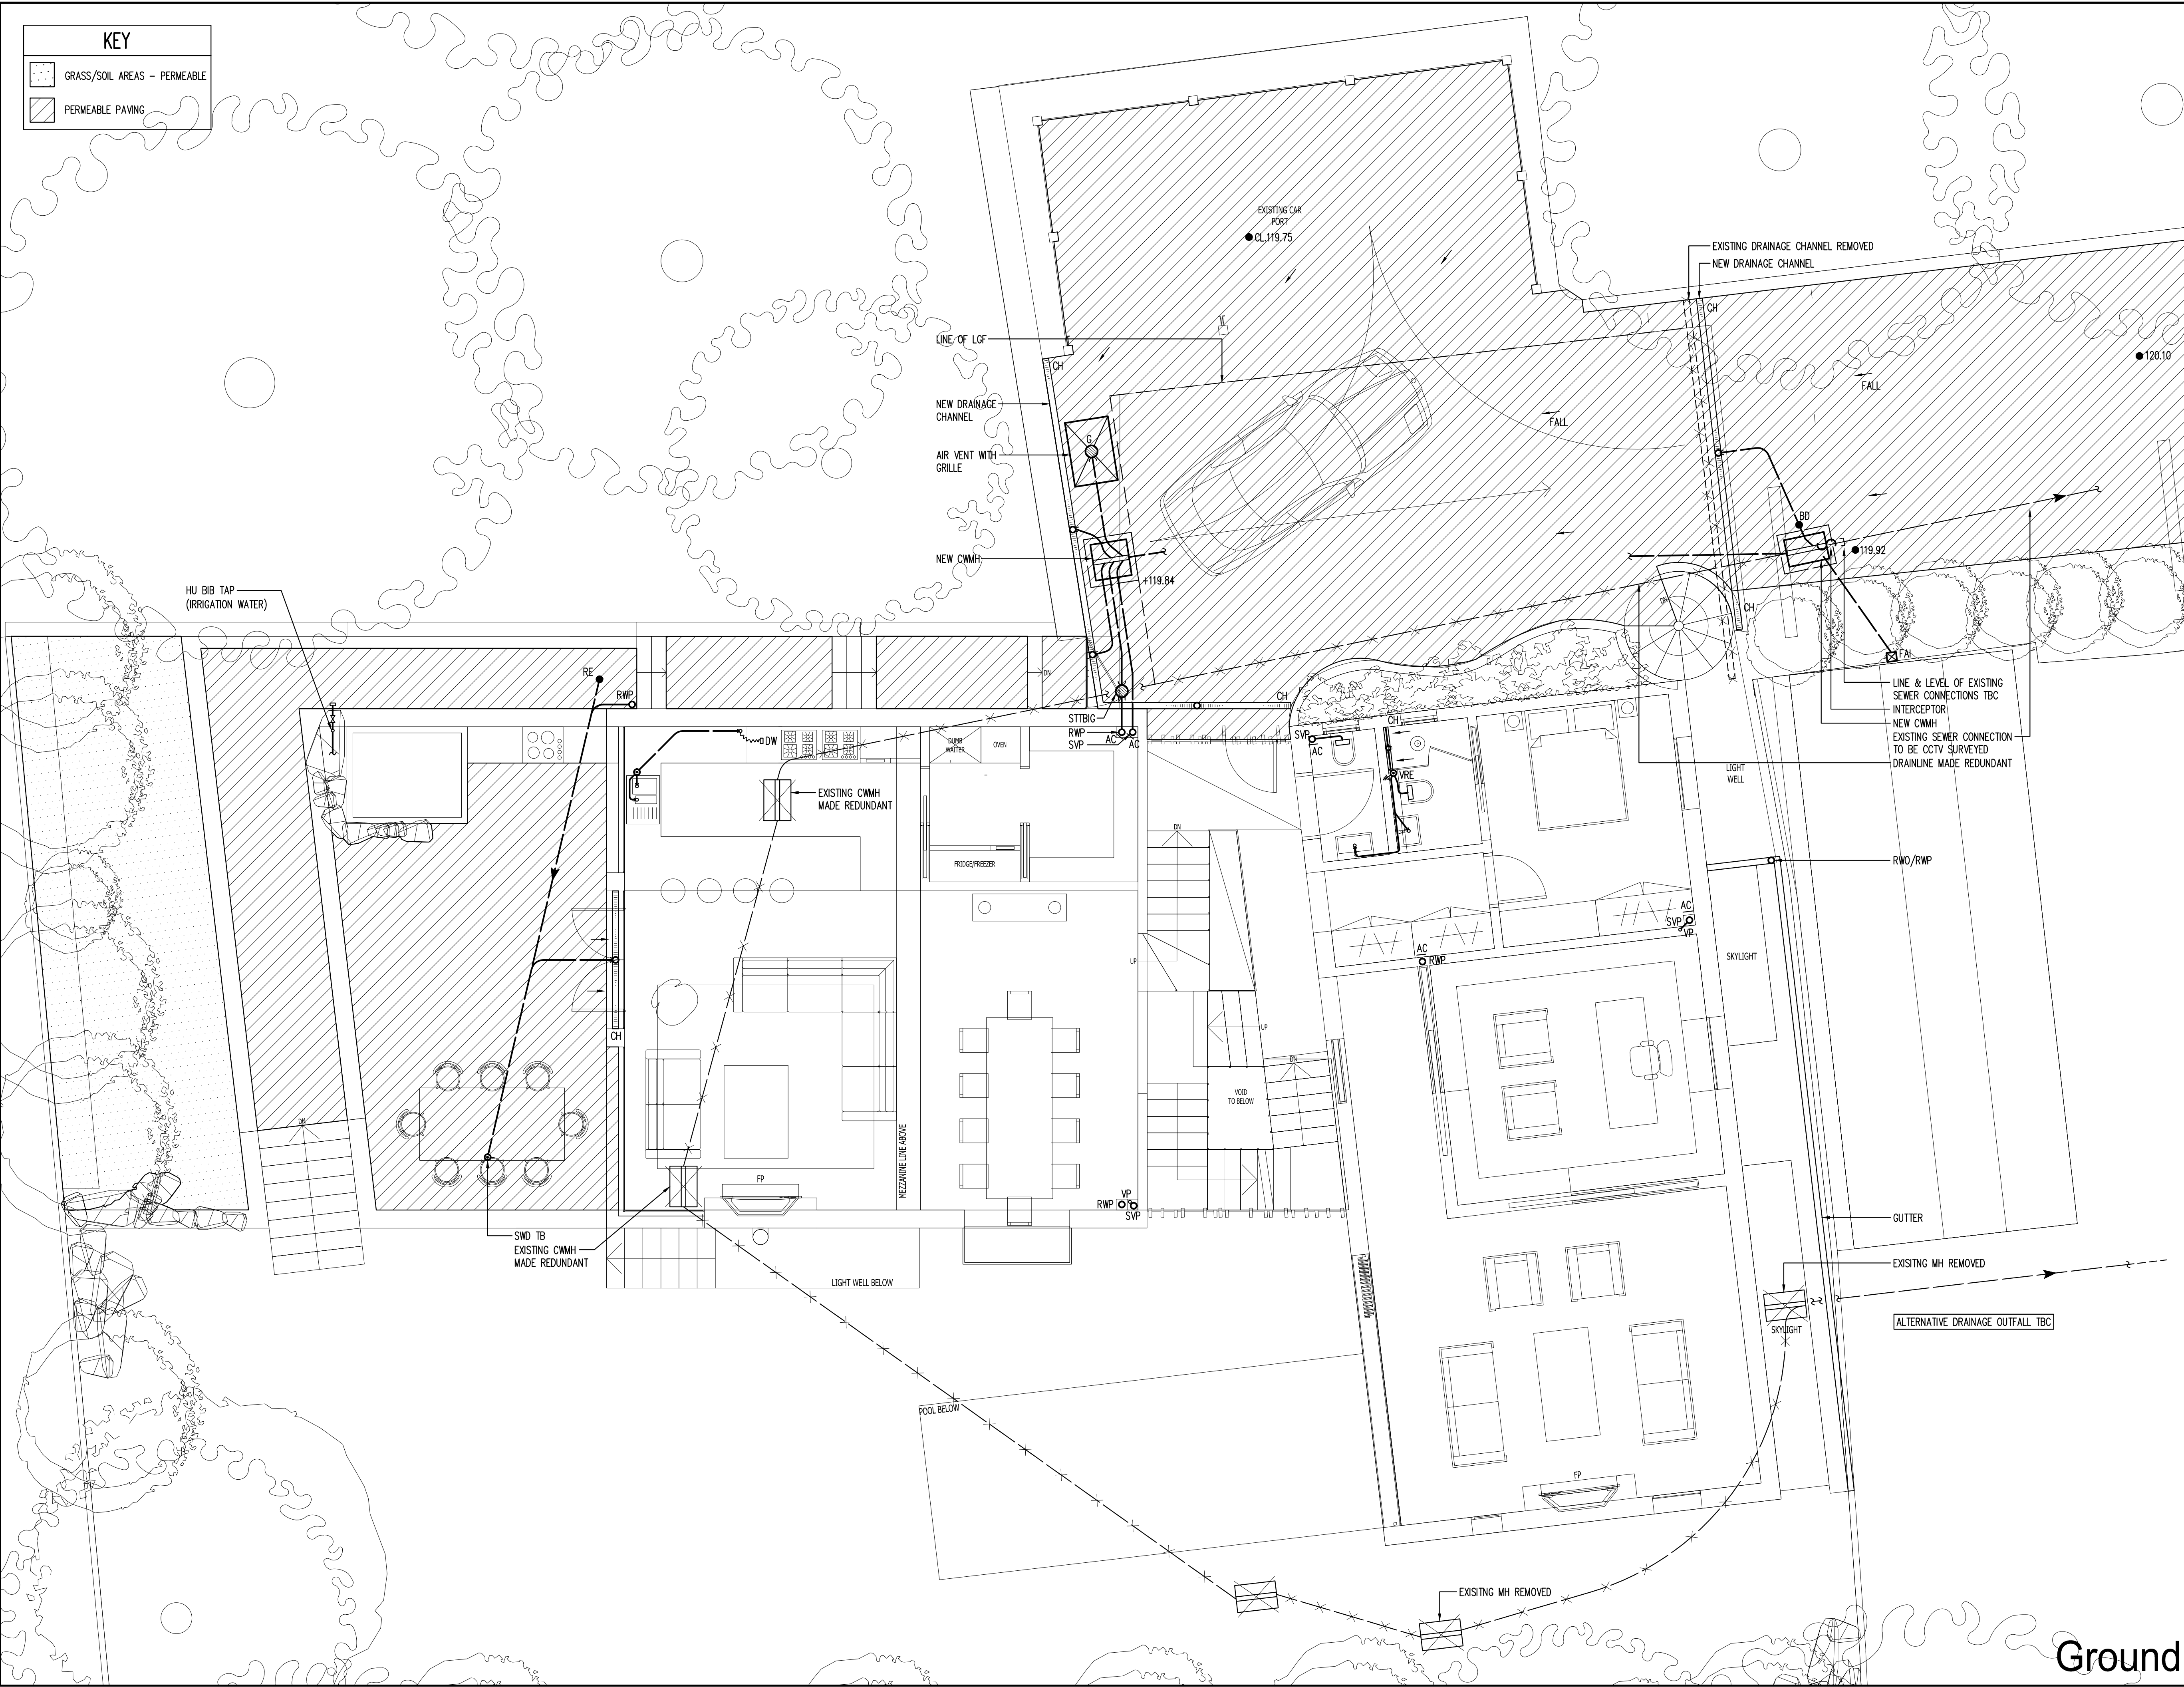

KEY

GRASS/SOIL AREAS - PERMEABLE

PERMEABLE PAVING

Note

ALL DIMENSIONS TO BE VERIFIED ON SITE BEFORE SETTING OUT OR MAKING ANY SHOP DRAWINGS. THIS DRAWING IS TO BE READ IN CONJUNCTION WITH THE CONSULTANT ENGINEER'S SPECIFICATION.

Orientation

N

W

E

S

Rev./Date

REVISIONS

P
23.09.14

PRELIMINARY ISSUE

ME7

ME7 Ltd.
Unit 2, Rays Farm Barns, Roman Road
Ingatestone, Essex CM4 9EH
Email: jb@me7.eu
Web: www.me7.eu
Tel: +44(0)1277 353225
M&E Consultants Energy Consultants

ace

www.acenet.co.uk

Description

GROUND FLOOR
PUBLIC HEALTH SERVICES

Project

THE KAYE'S RESIDENCE
17 BRANCH HILL
HAMPSTEAD
NW3 7NA

Architect

SHH Architects
1 Vencourt Place
Ravenscourt Park
Hammersmith, London, W6 9NU
Tel: 0208 600 4171

Scale

Drawn

A1 @ 1:50 A3 @ 1:100

-

Date

Checked

Sep 2014

Issue

PRELIMINARY

Project No.

Services

Dwg No.

Rev.

594

P

2

P

Ground