


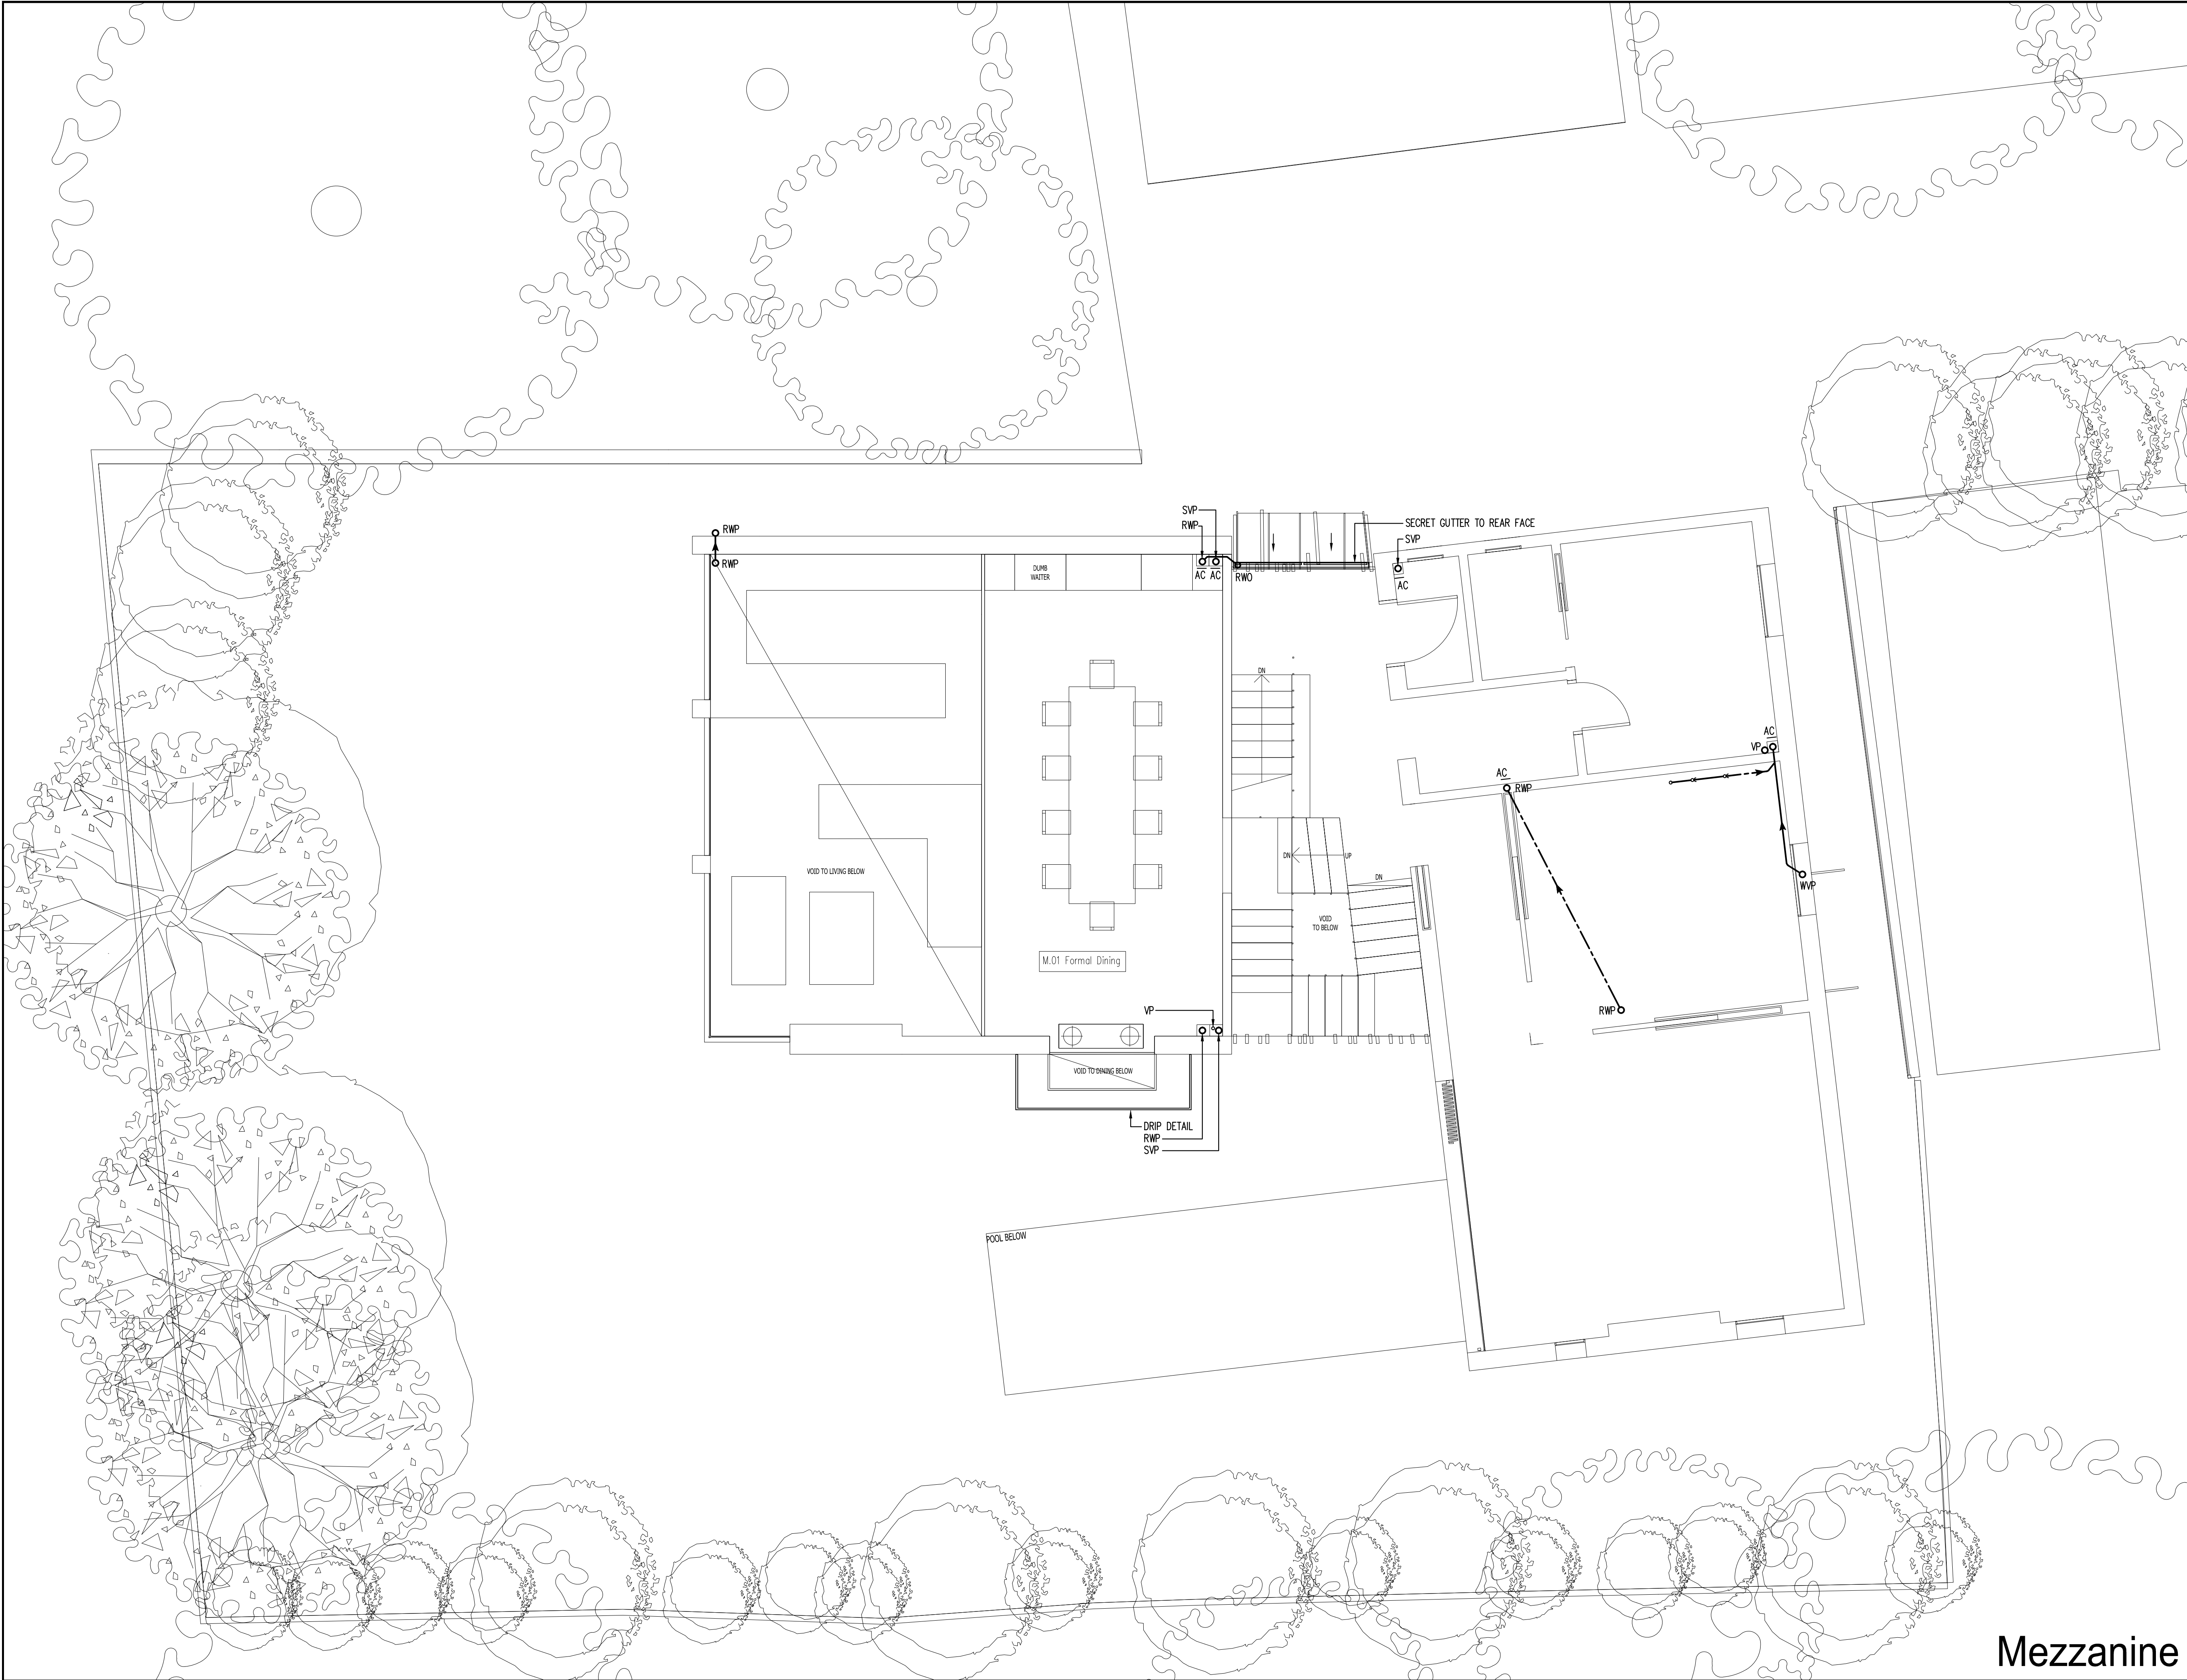

Note ALL DIMENSIONS TO BE VERIFIED ON SITE BEFORE SETTING OUT OR MAKING ANY SHOP DRAWINGS. THIS DRAWING IS TO BE READ IN CONJUNCTION WITH THE CONSULTANT ENGINEER'S SPECIFICATION.			
Orientation 			
Rev./Date		REVISIONS	
P 23.09.14		PRELIMINARY ISSUE	