


FOR DETAILED PLANS OF GROUND
FLOOR OF 37A / 37 BRECKNOCK
ROAD (SEE DRAWING NUMBERS
001 & 101)

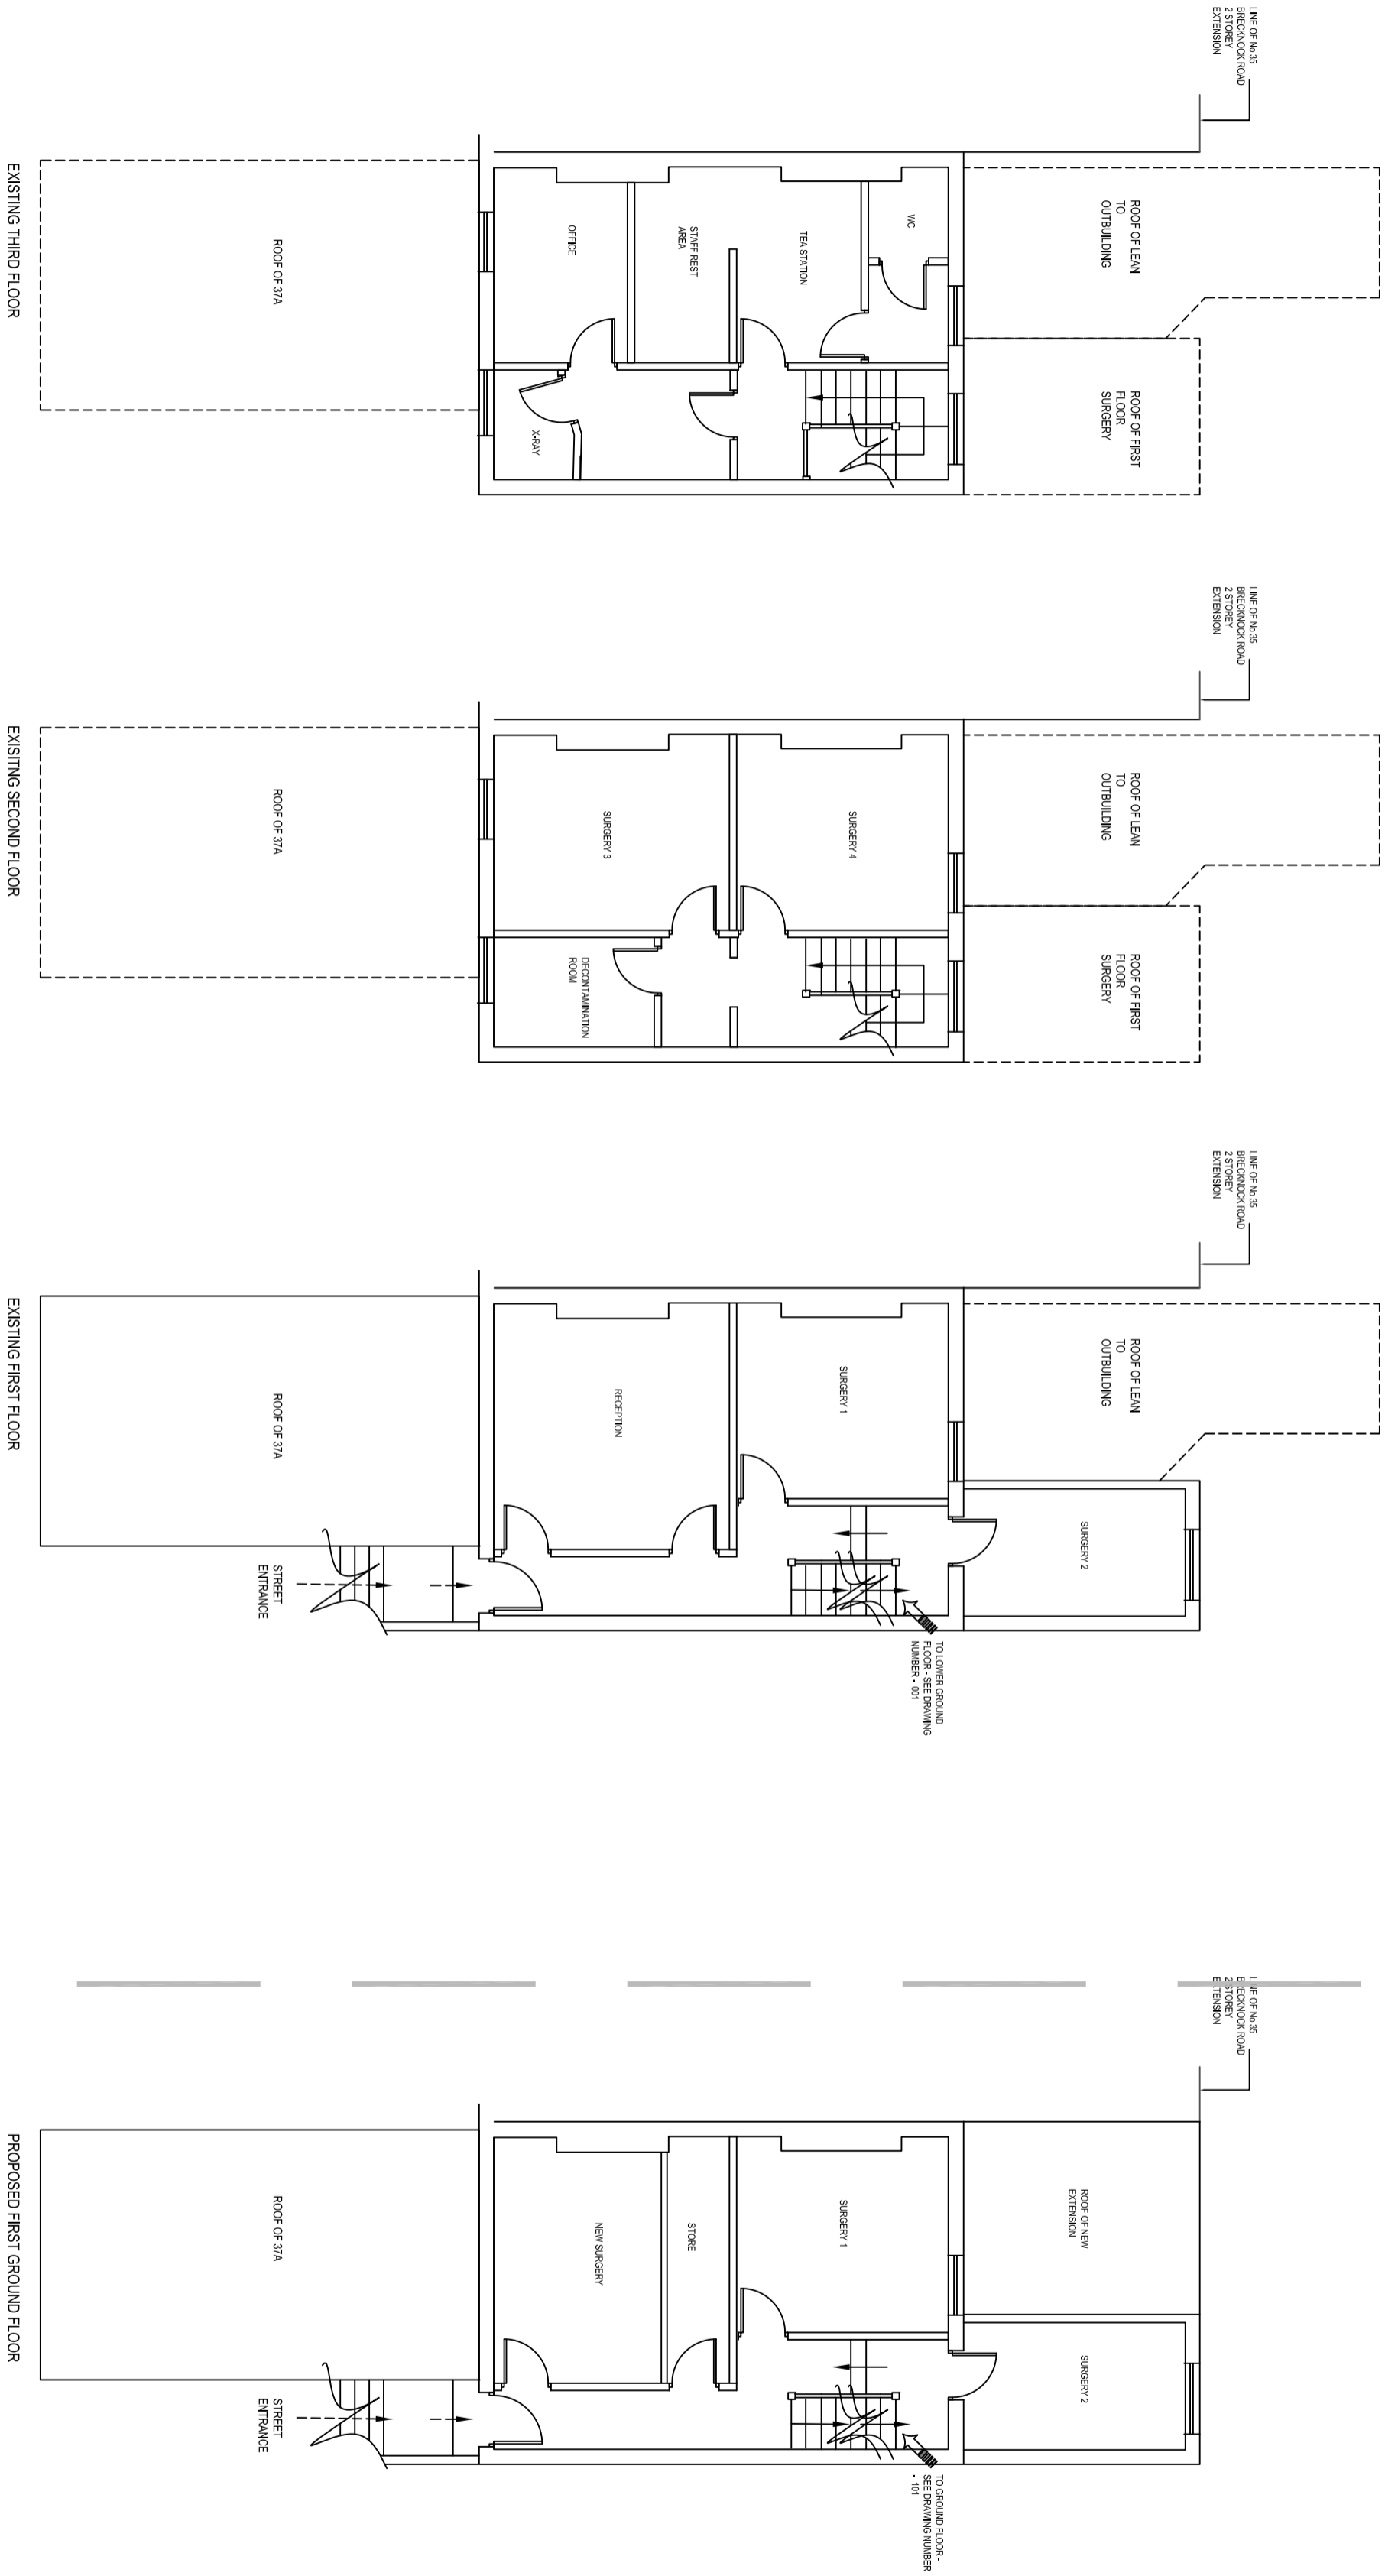

PRELIMINARY DRAWING

CLIENT

Dr. P. SHAH
BRECKNOCK DENTAL PRACTICE

PROJECT ADDRESS

37 / 37A BRECKNOCK ROAD
LONDON
N7 0BT

DRAWING TITLE

EXISTING PLANS FOR DENTAL
PRACTICE & PROPOSED PLAN
FOR UPPER GROUND FLOOR

DESIGNER:
SIGNED OFF BY

DATE
SIGNED OFF BY

DESIGNER / DRAWN BY
SCALE

CJP 1:100@A4 26.1.15

Project No. Building Floor Detail Revision

102 | | GA | B