



KILBURN HIGH ROAD

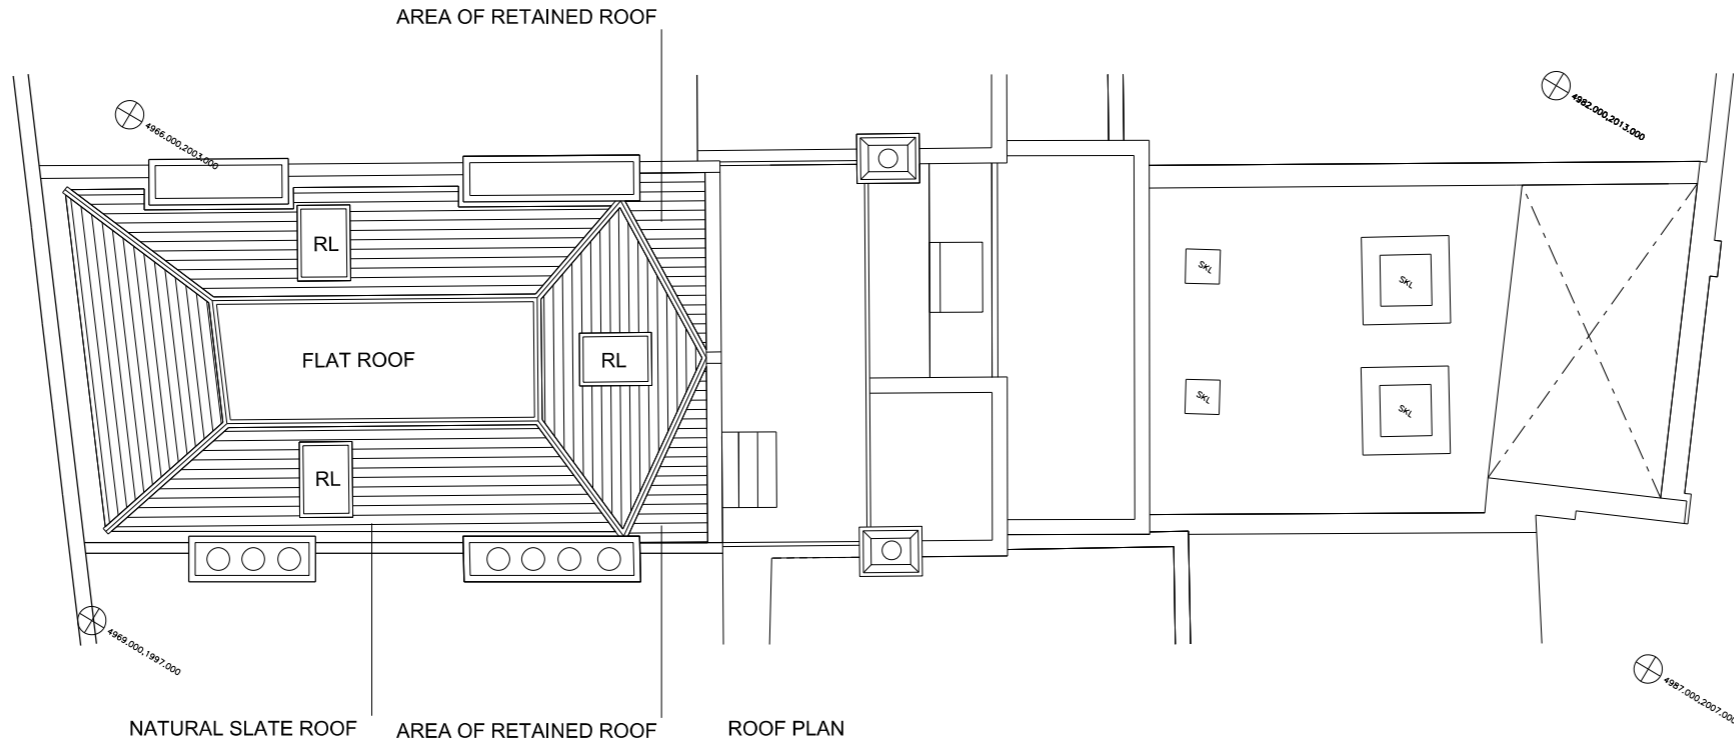

KILBURN HIGH ROAD

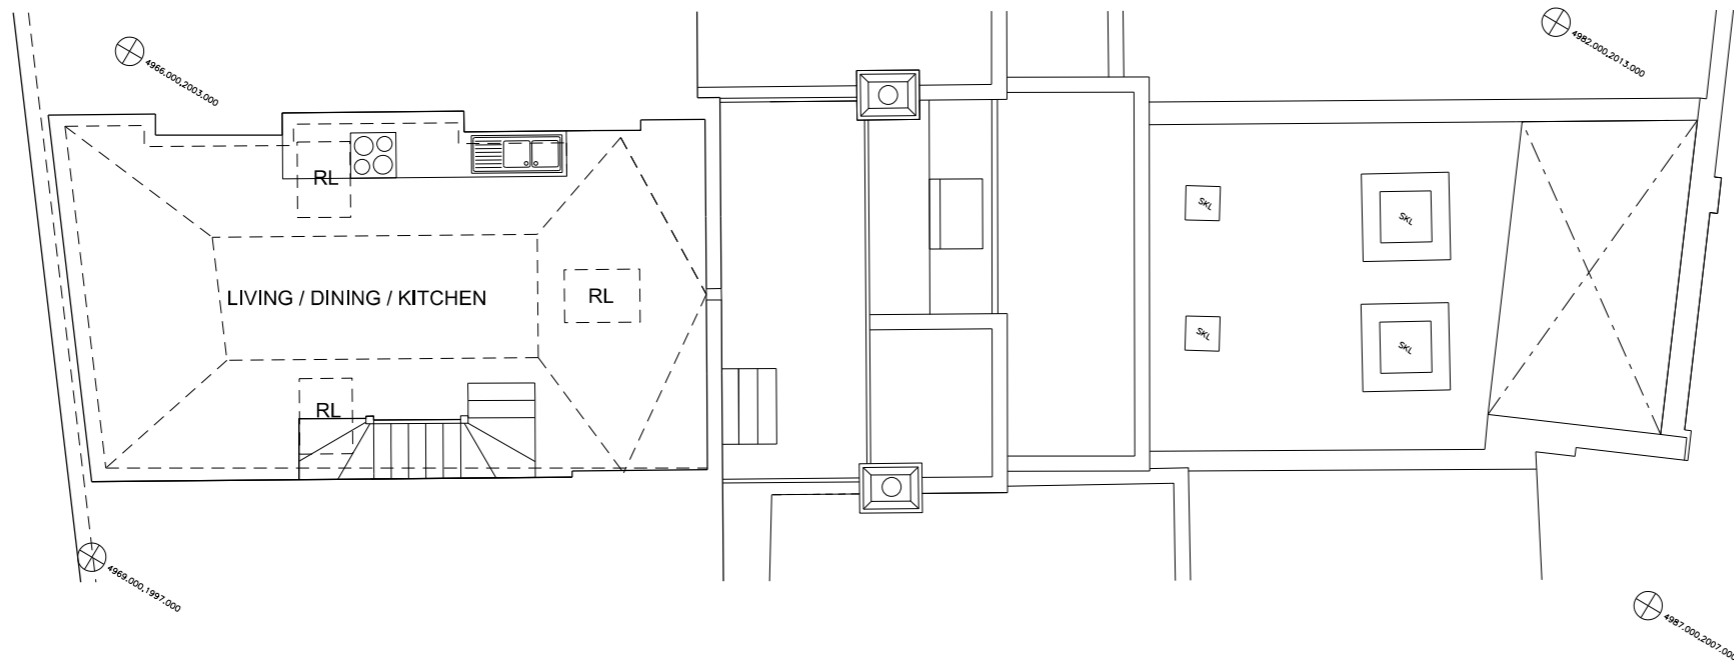

FOURTH FLOOR PLAN - UPPER FLOOR OF 71.4 sqm 2 BEDROOM 3 PERSON DUPLEX