



Contractors are to check all levels and dimensions before work is put in hand, and any discrepancies are to be referred to the architects


REV	DATE	DESCRIPTION	DWN	CHKD
A	02.02.15	Amendments following mtg on site with planner/listed bldg officer	SG	

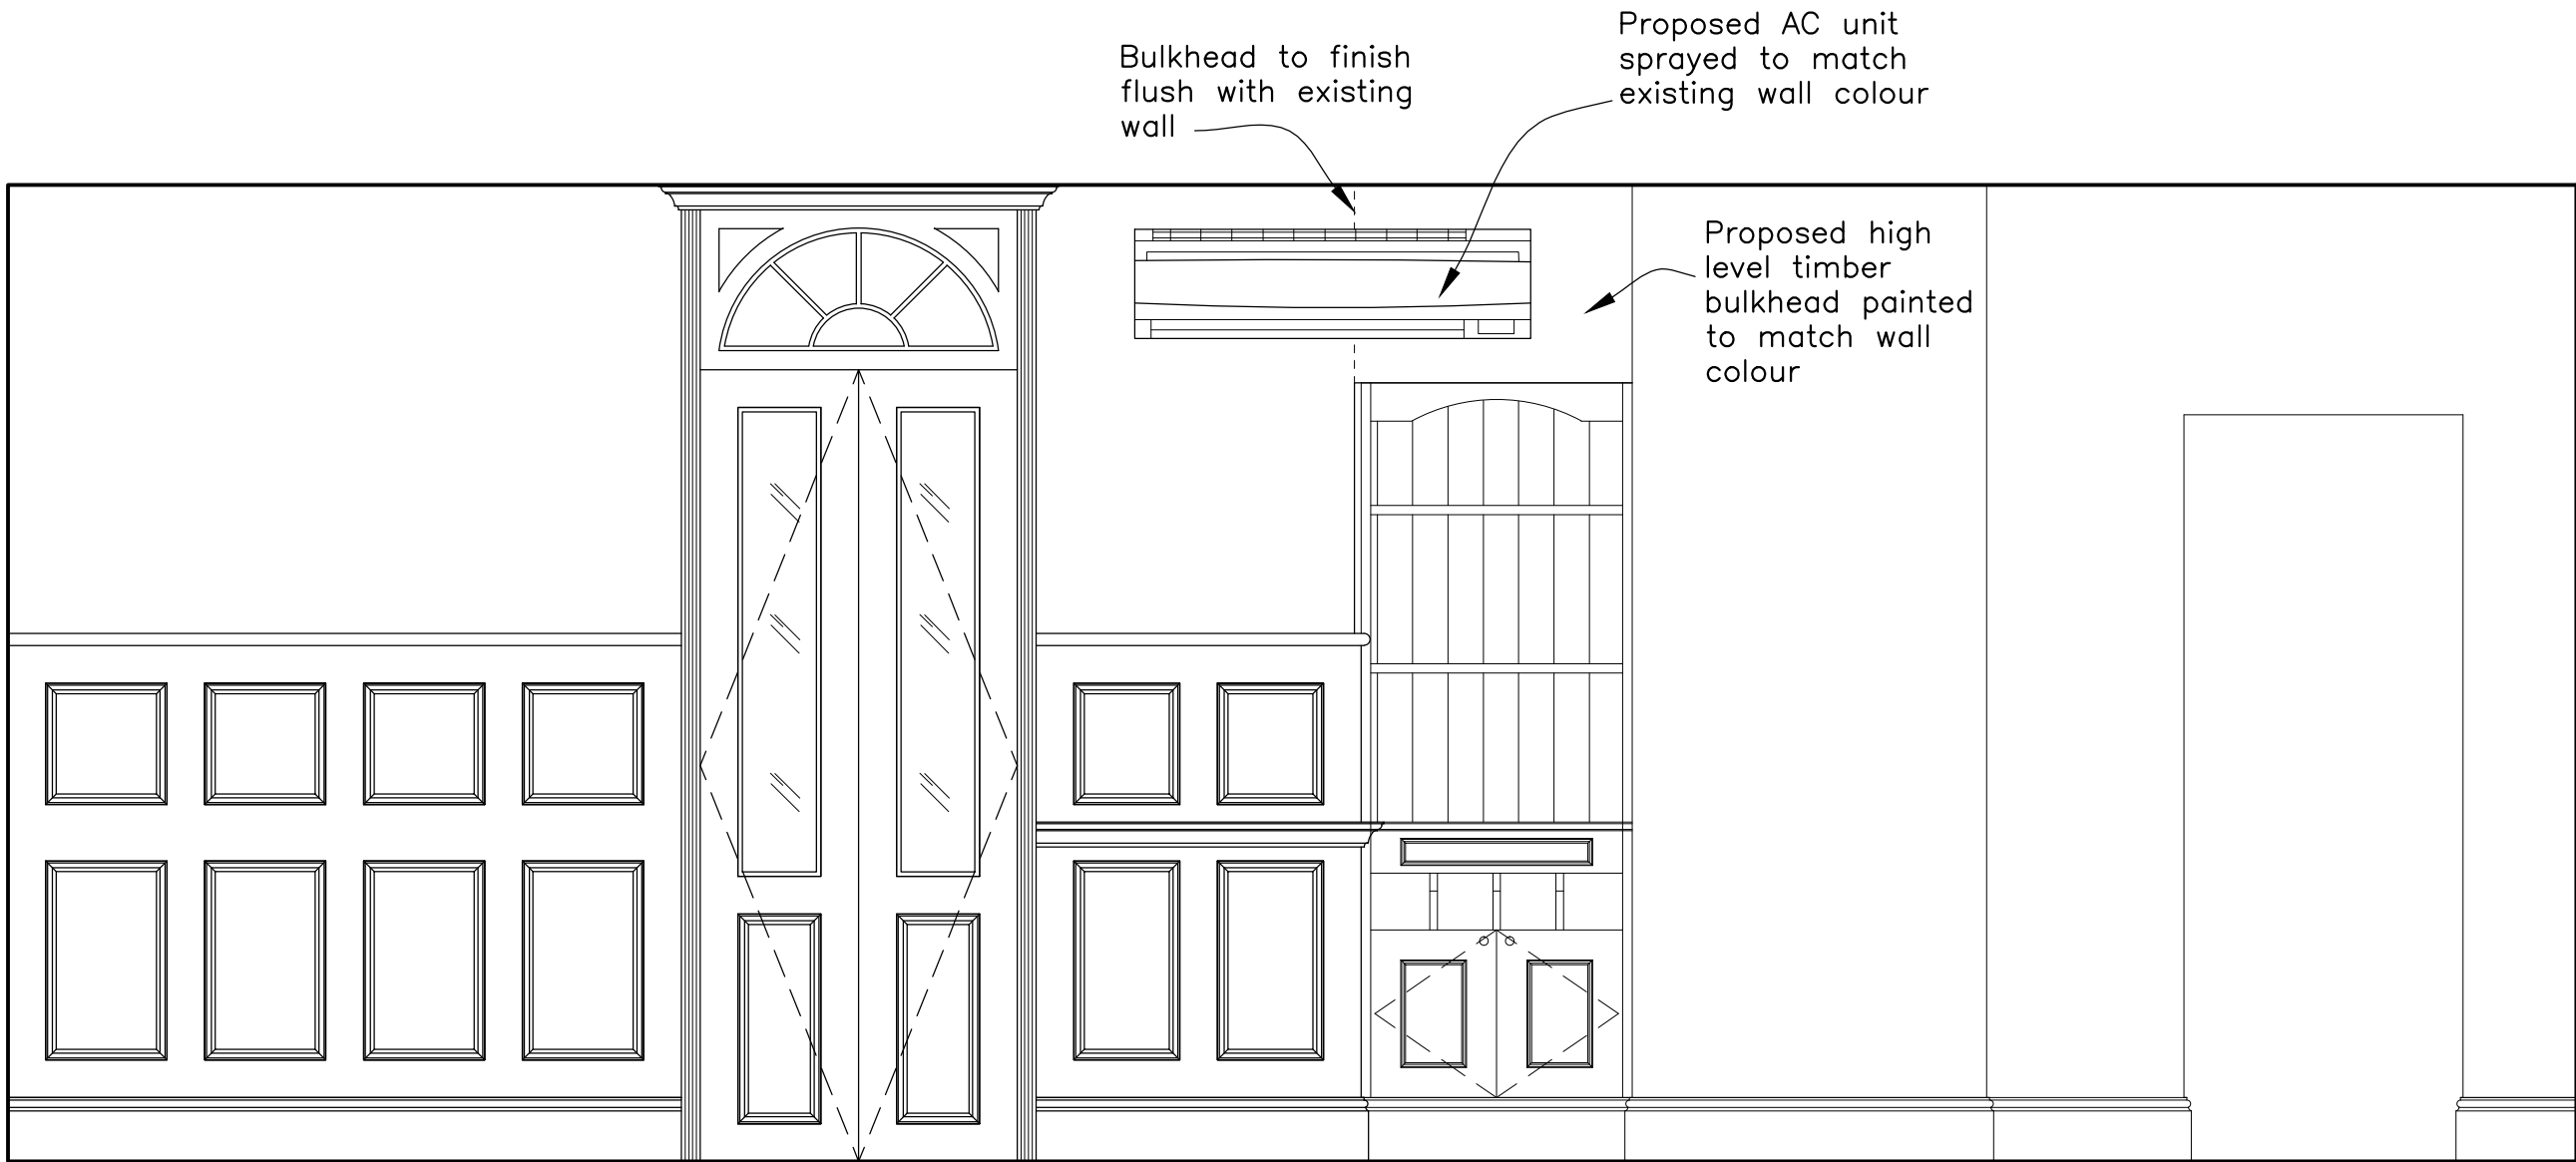

PROPOSED ELEVATION A-A

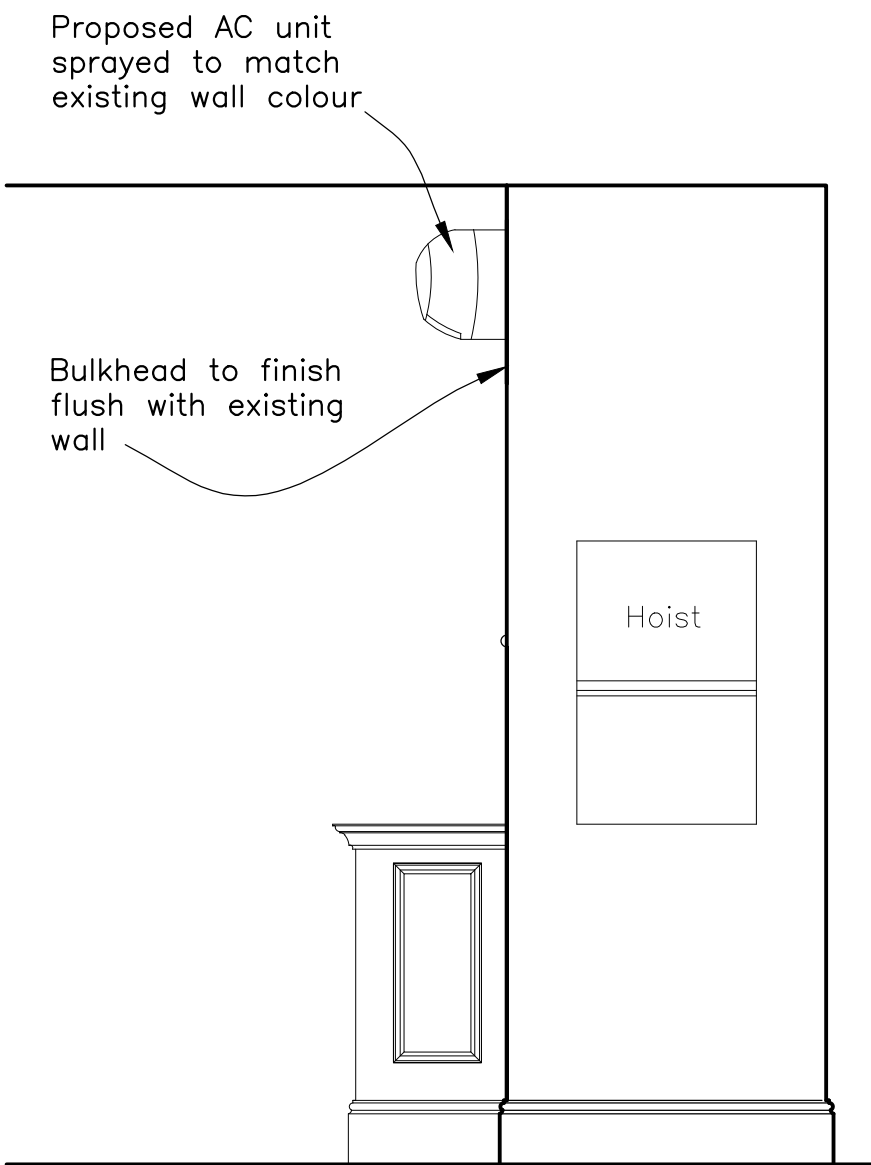


PROPOSED ELEVATION B-B

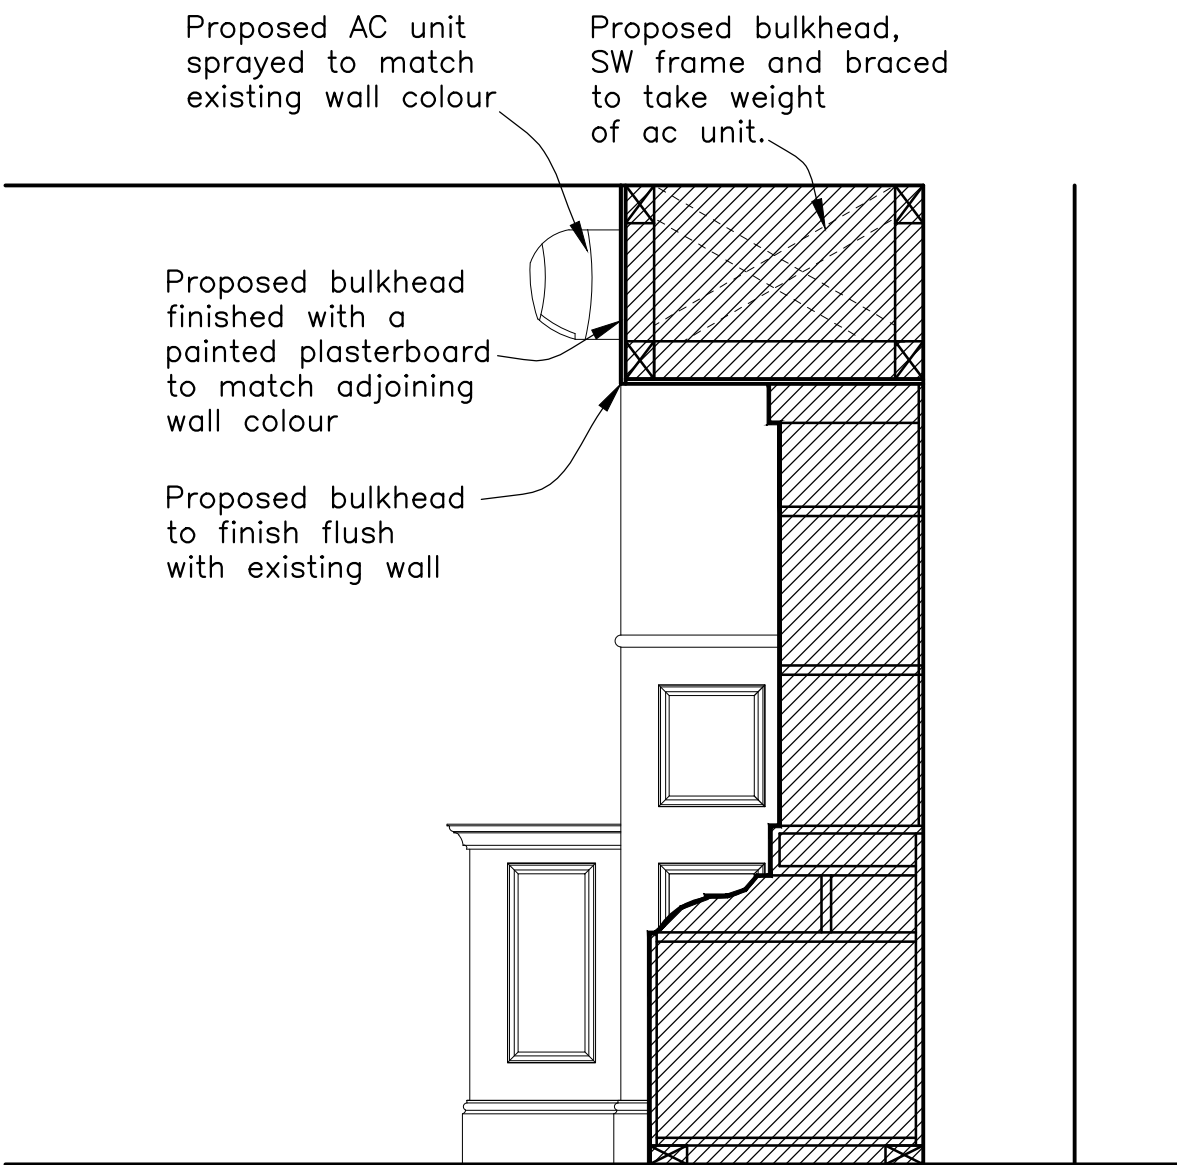


PROPOSED ELEVATION/SECTION C-C




EXISTING SECTION/ELEVATION E-E

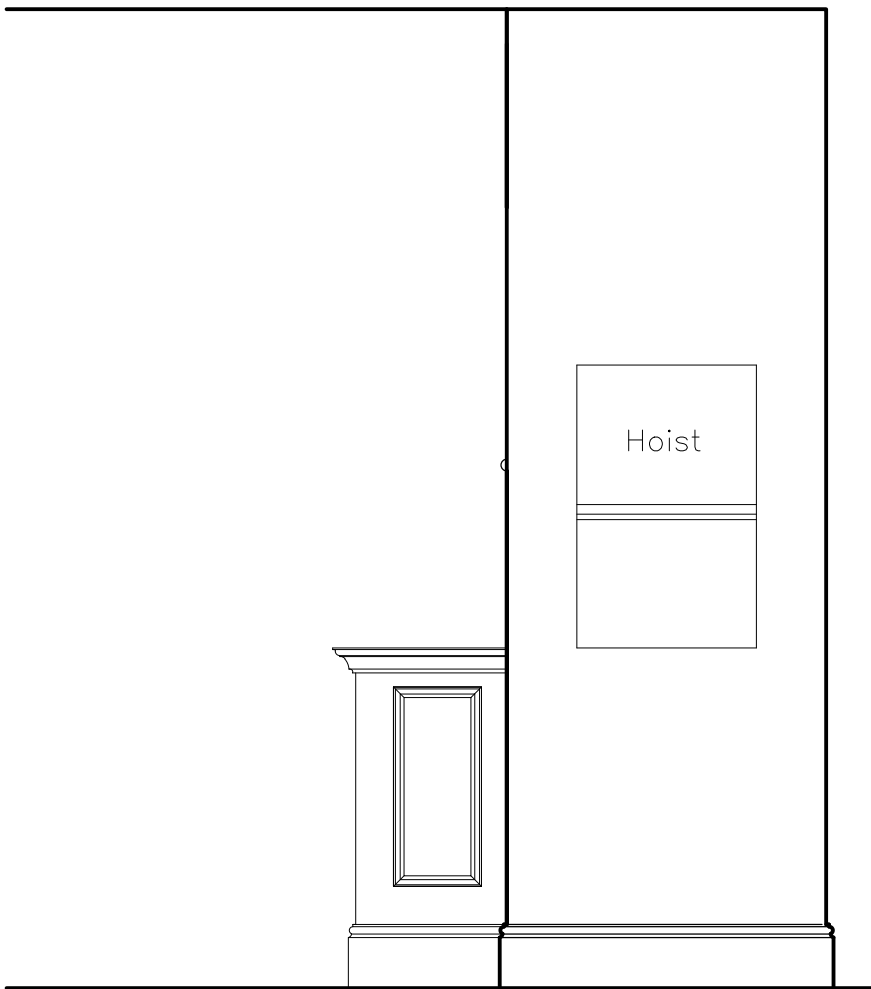

EXISTING ELEVATION B-B

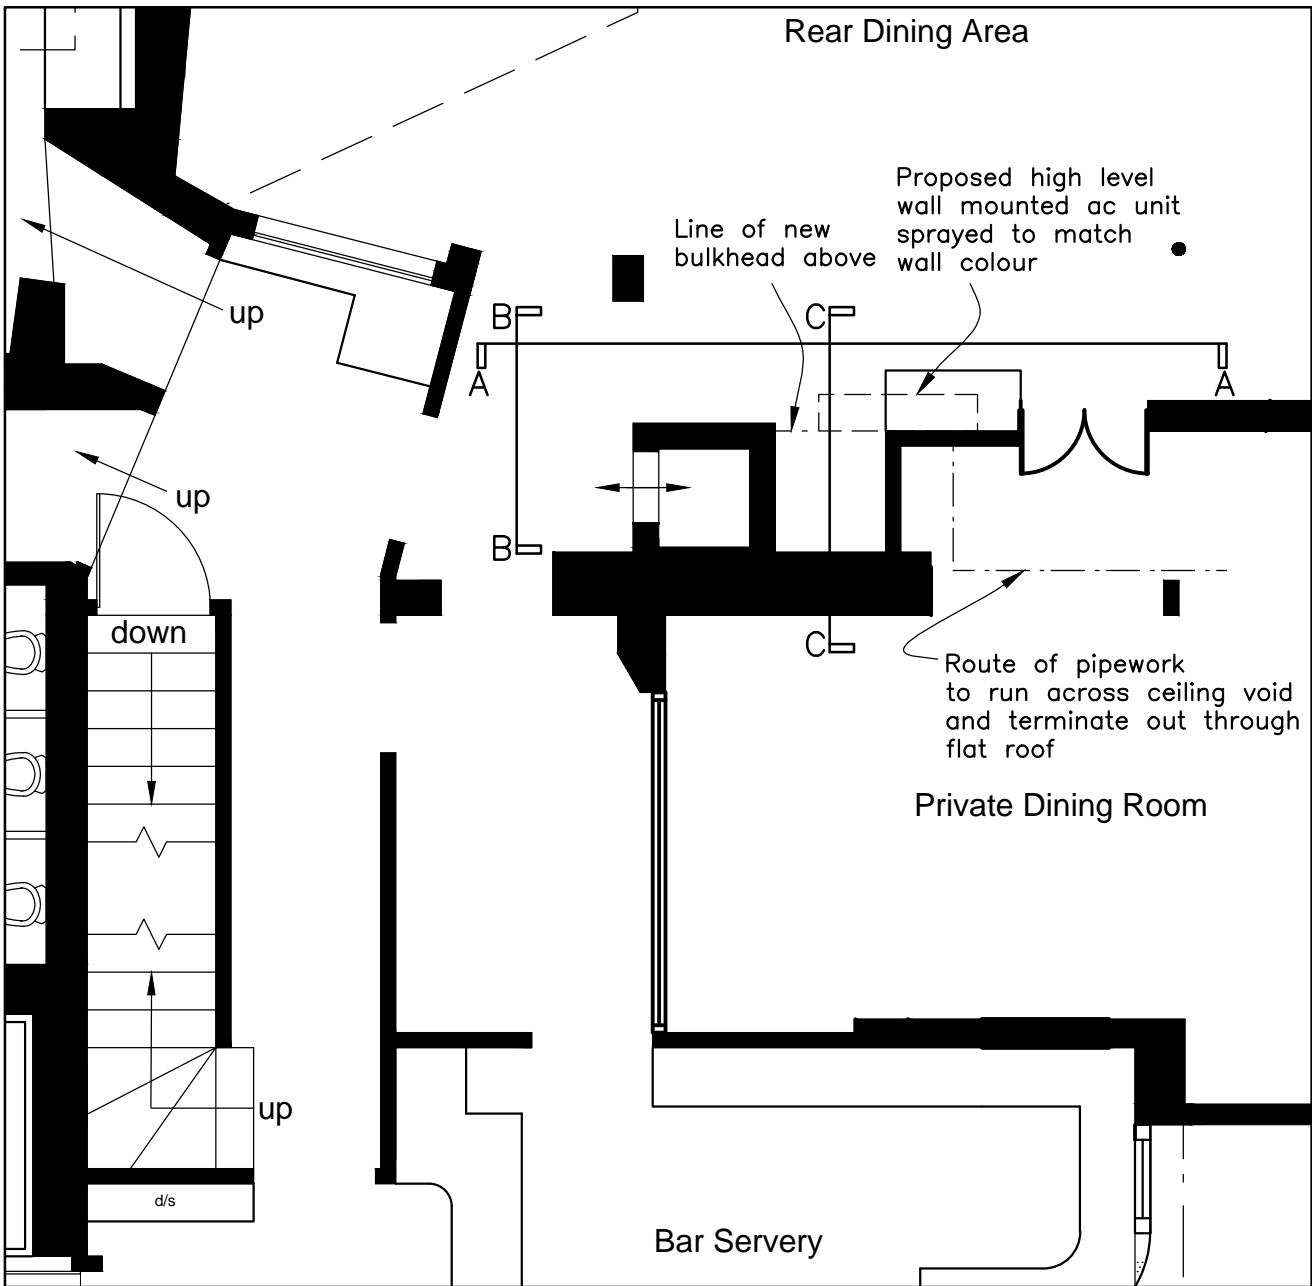

KEY PLAN

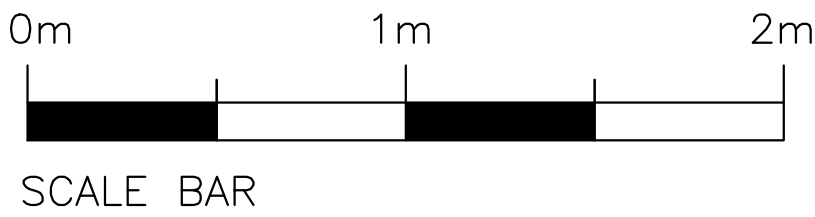

project
The Holly Bush (PH)
22 Holly Mount
London, NW3 6SG

client
Fuller Smith & Turner Plc

drawing title
Existing & Proposed Internal Elevations

drawing number 7780/21	revision A
scale 1:20@ A1	checked
date June 2014	drawn SG

This drawing is the property of LAP Architects + Interior Designers Ltd. and must not be copied or reproduced in any way in whole or in part, without the express permission of LAP Architects + Interior Designers Ltd.