
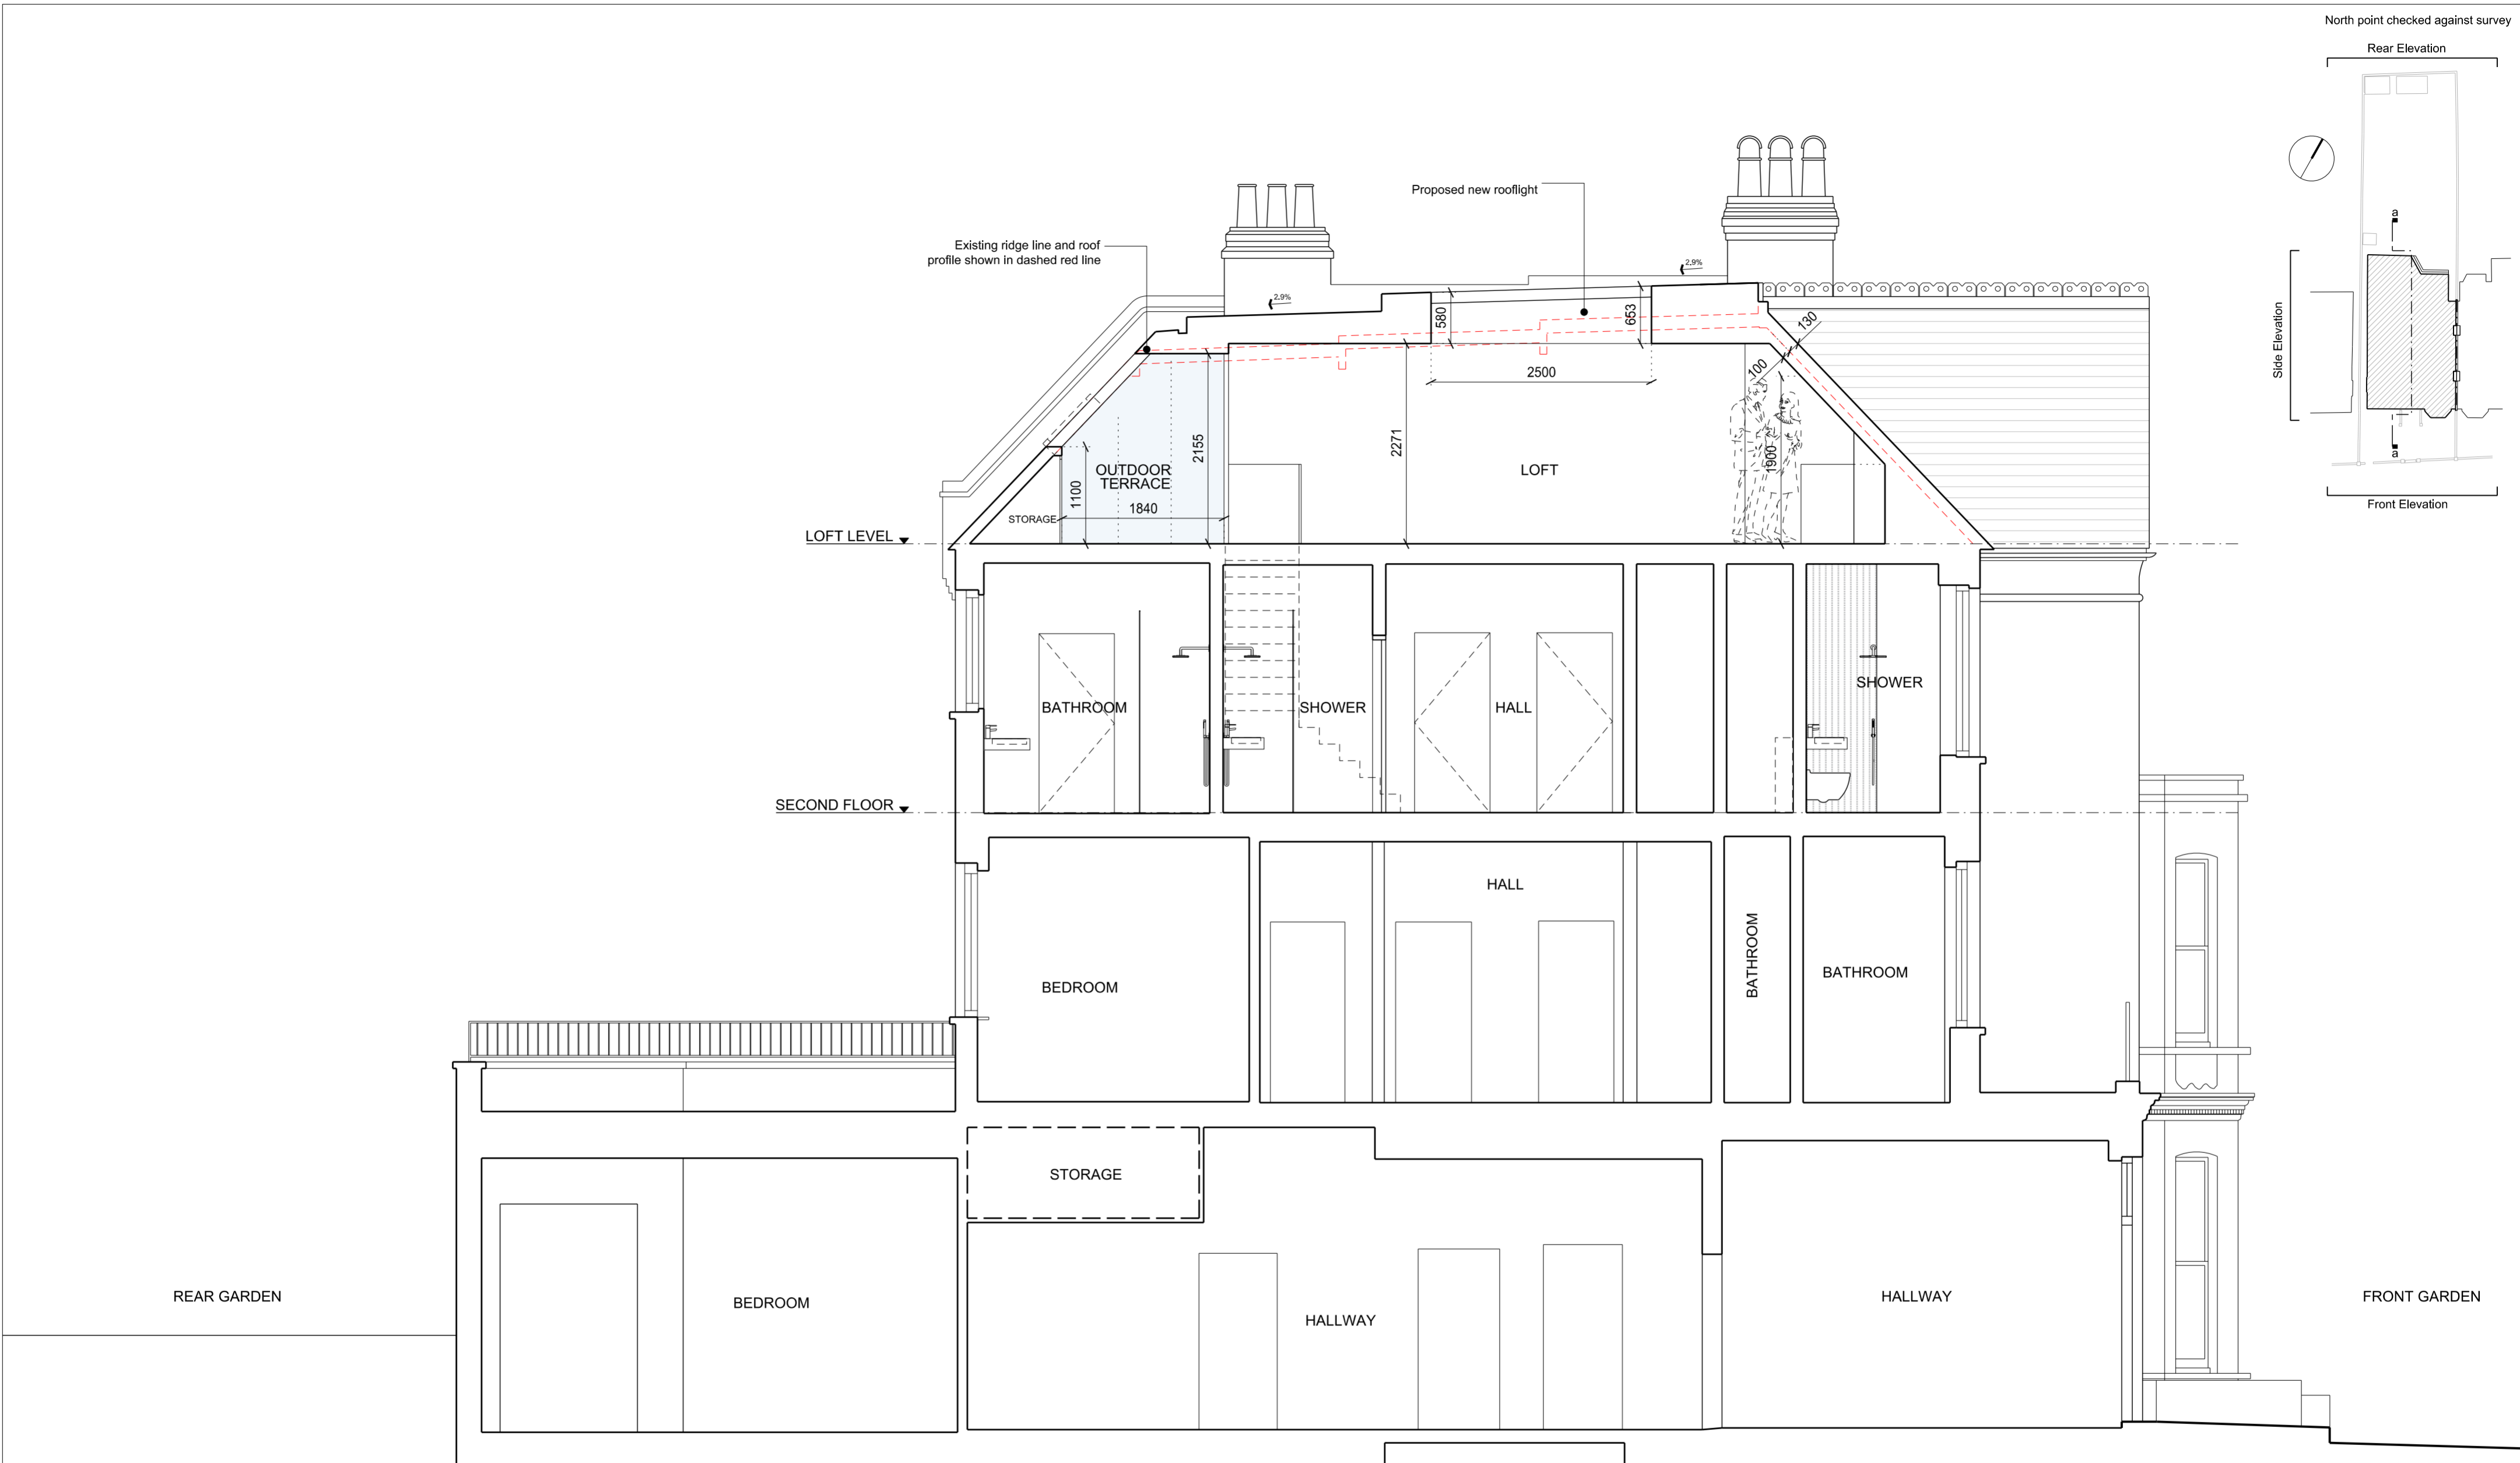


North point checked against survey

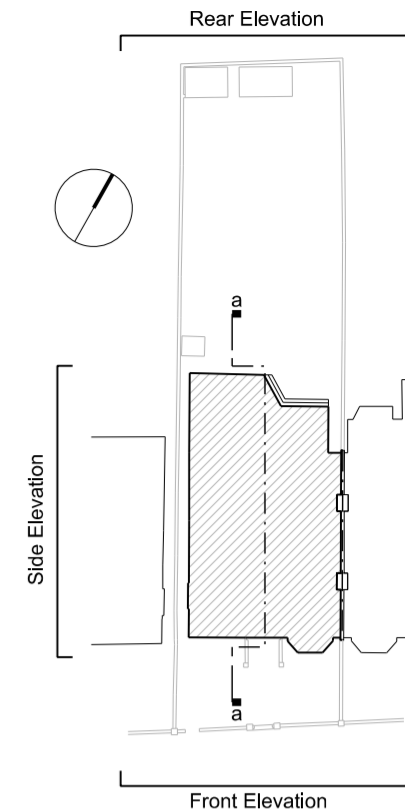

This drawing is for Planning Application only

ungar architects 10 - 12 Perrins Court London, NW3 1QS UK Tel: +44 (0)20 7431 7547	Project	58 Canfield Gardens	
	Subject	Proposed Section A	
	Scale	1:50	Date 10/10/2014
	Original Size	A2	
Unless indicated below, this drawing is for information only.			
Issue / Revision	Date	Rev.	Drawing No. 107_PL_SEC_A
Planning Application	28.11.14	-	
Amendments to roof terrace & new rooflight	06.02.15	A	