



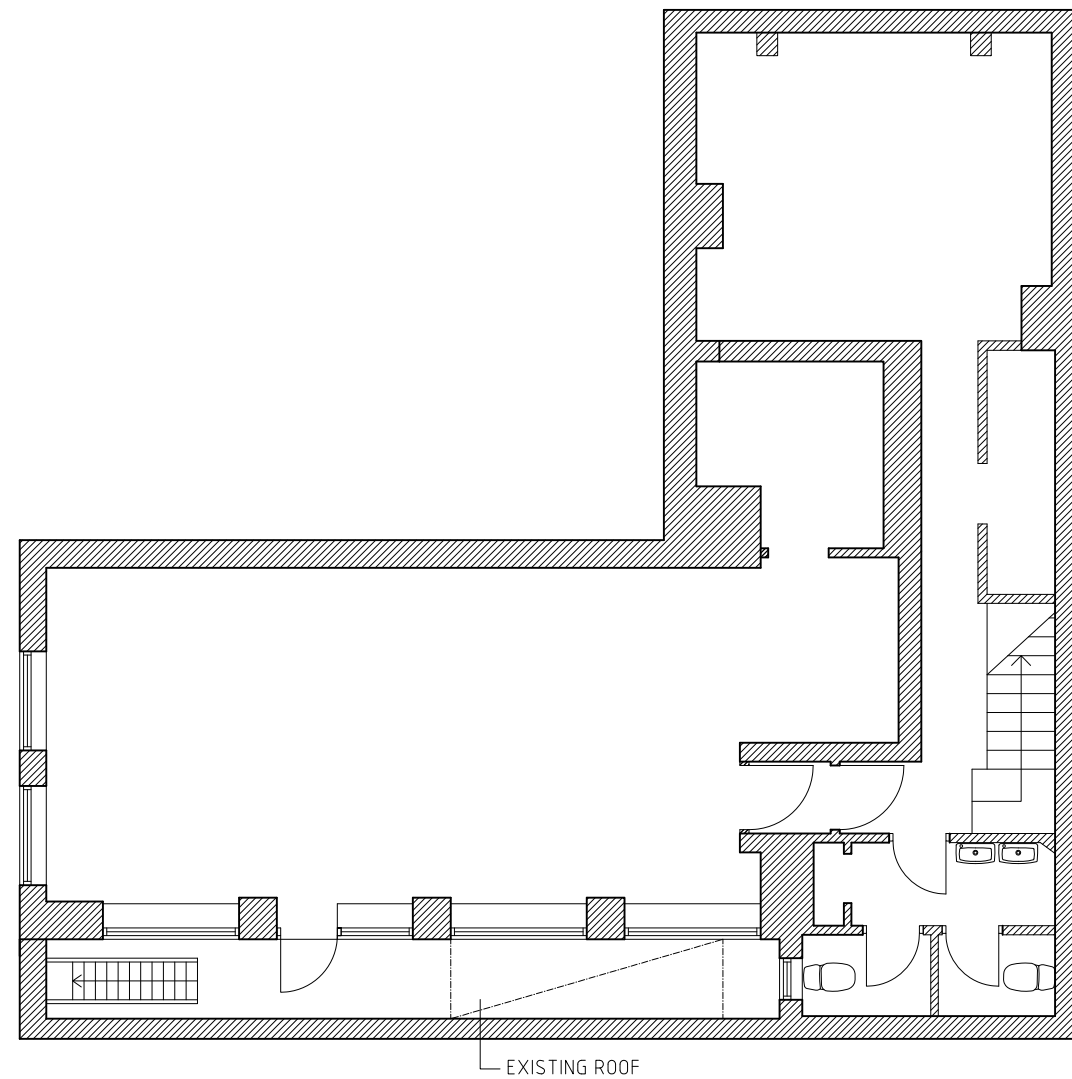


BASEMENT PLAN

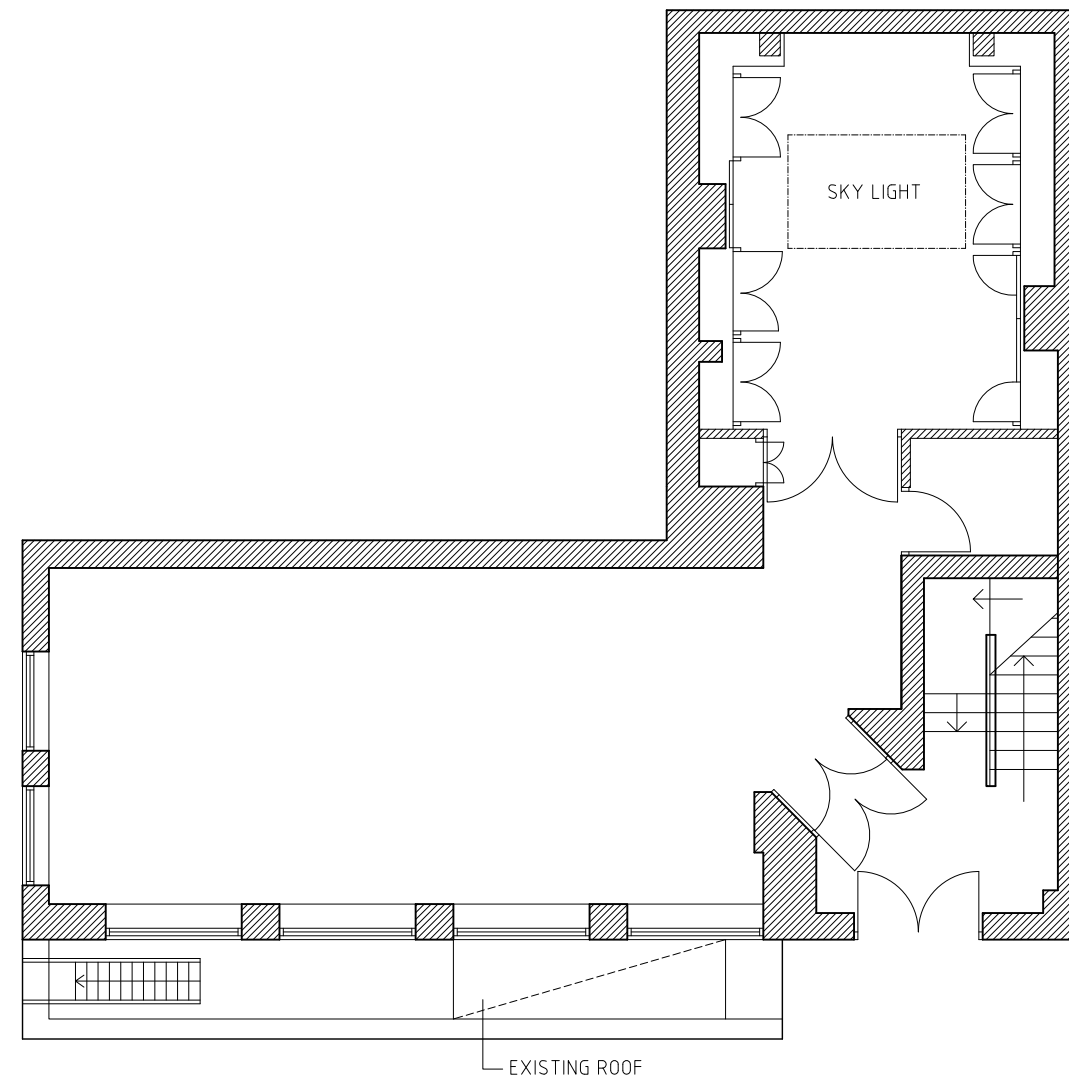


GROUND FLOOR PLAN



A		ADJUSTED TO SURVEY		15.01.13	
BET:	ANT:	AVEENDE:		DATUM:	PBO:
STATUS:					
BORNSTEIN LYCKEFORS					
A	BORNSTEIN LYCKEFORS ARKITEKTER AB HUSNÄSGATAN 32, 417 03, GÖTEBORG - 031-237022				MAIL: INFO@BORNSTEIN.LYCKEFORS.SE
K					
V					
E					
UPPDRAGSNR:		RITAD AV:		ANSVARIG:	
-		PBO		PBO / ALY	
DATUM / SIGNATUR:					
2015.01.13					
27-29 WHITFIELD STREET, LONDON					
SÄTILA HOLDING AB					
OFFICE CONVERSION					
EXISTING PLANS, BASEMENT & GROUND FLOOR					
SKALA:		RITN. NR:			
1:50 [A1]		A-01.1-201		A	
1:100 [A3]					

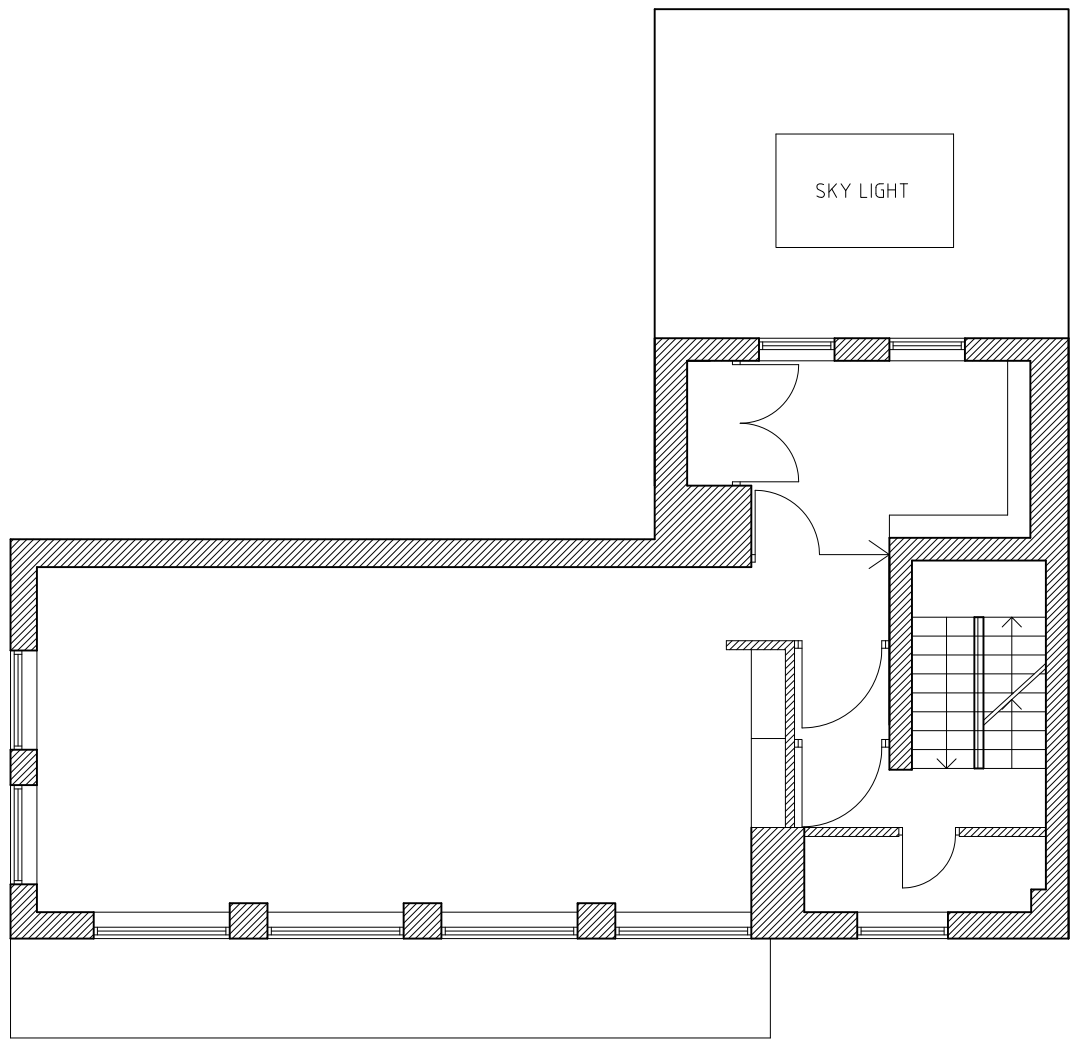


1ST FLOOR PLAN

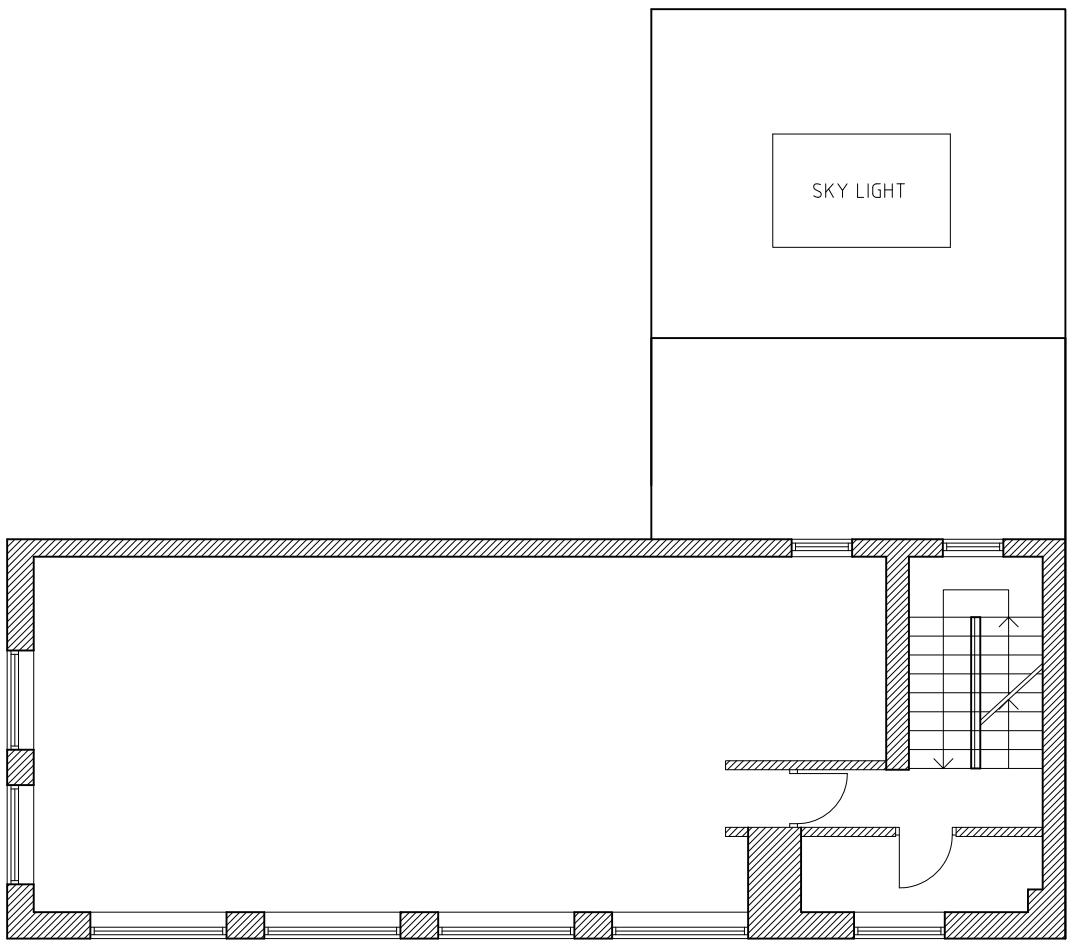

2ND FLOOR PLAN



A		ADJUSTED TO SURVEY		15.01.13	
BET.	ANT.	AVEENDE:		DATUM:	PBO:
STATUS:					
BORNSTEIN LYCKEFORS					
A	BORNSTEIN LYCKEFORS ARKITEKTER AB HISNIGSGATAN 30, LIT 83, SÖDERÖRS. 031-237022 MAIL: INFO@BORNSTEIN.LYCKEFORS.SE				
K					
V					
E					
UPPDRAGSNR:		RITAD AV:		ANSVARIG:	
-		PBO		PBO / ALY	
DATUM / SIGNATUR:					
2015.01.13					
27-29 WHITFIELD STREET, LONDON					
SÄTILA HOLDING AB					
OFFICE CONVERSION					
EXISTING PLANS 1ST & 2ND FLOOR					
SKALA:		RITN NR:			
1:50 [A1]		A-01.1-202		A	
1:100 [A3]					

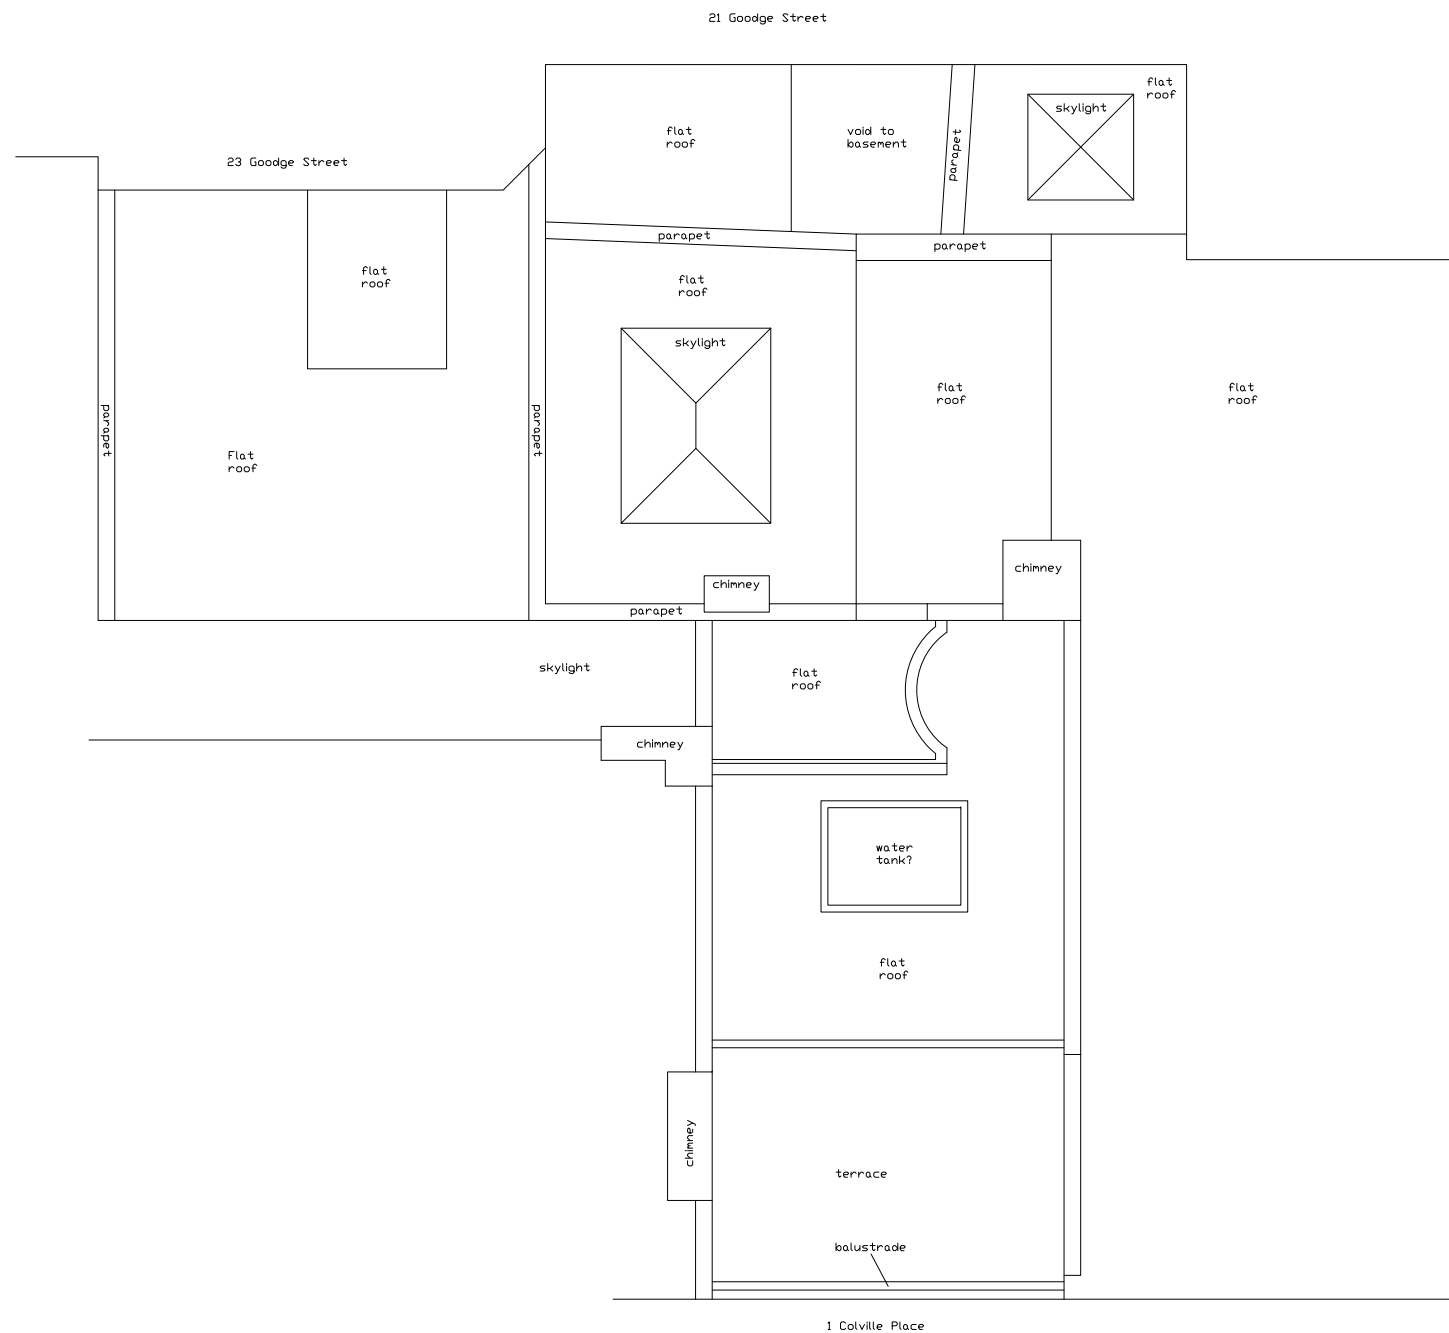

ROOF FLOOR TODAY



Drawings based on
reference measurements from
Ross Laird-measured surveys.

BET:	ANT:	AVEENDE:	DATUM:	PBO:
STATUS:				
BORNSTEIN LYCKEFORS				
A	BORNSTEIN LYCKEFORS ARCHITEKTER AB BORNSTEGATAN 30, 172 83 SÖDERBRO ÖB-281072			MAIL: INFO@BORNSTEIN.LYCKEFORS
K				
V				
E				
UPPDRAGSNR:		RITAD AV:	ANSVARIG:	
		PBO	PBO / ALY	
DATUM / SIGNATUR:				
2015.02.03				
27-29 WHITFIELD STREET, LONDON				
SÅTILA HOLDING AB				
OFFICE CONVERSION				
ROOF FLOOR				
SKALA:		RITN. NR:		
1:50 [A1]		A-01.1-203		
1:100 [A3]				



COLVILLE PLACE ELEVATION TODAY



WHITFIELD STREET ELEVATION TODAY




Drawings based on
reference measurements from
Ross Laird-measured surveys.

BET:	ANT:	AVEENDE:	DATUM:	PBO:
STATUS:				
BORNSTEIN LYCKEFORS				
A	BORNSTEIN LYCKEFORS ARKITEKTER AB RINGSGATAN 39, 417 01, GÖTEBORG 031-237222 MAIL: INFO@BORNSTEIN.LYCKEFORS			
K				
V				
E				
UPPDRAGSNR:		RITAD AV:	ANSVARIG:	
		PBO	PBO / ALY	
DATUM / SIGNATUR:				
2015.02.03				
27-29 WHITFIELD STREET, LONDON				
SÄTILA HOLDING AB				
OFFICE CONVERSION				
EXISTING ELEVATIONS				
SKALA:		RITN. NR:		
1:50 [A1]		A-01.3-201		
1:100 [A3]				



19 & 21 GOODGE STREET ELEVATION TODAY

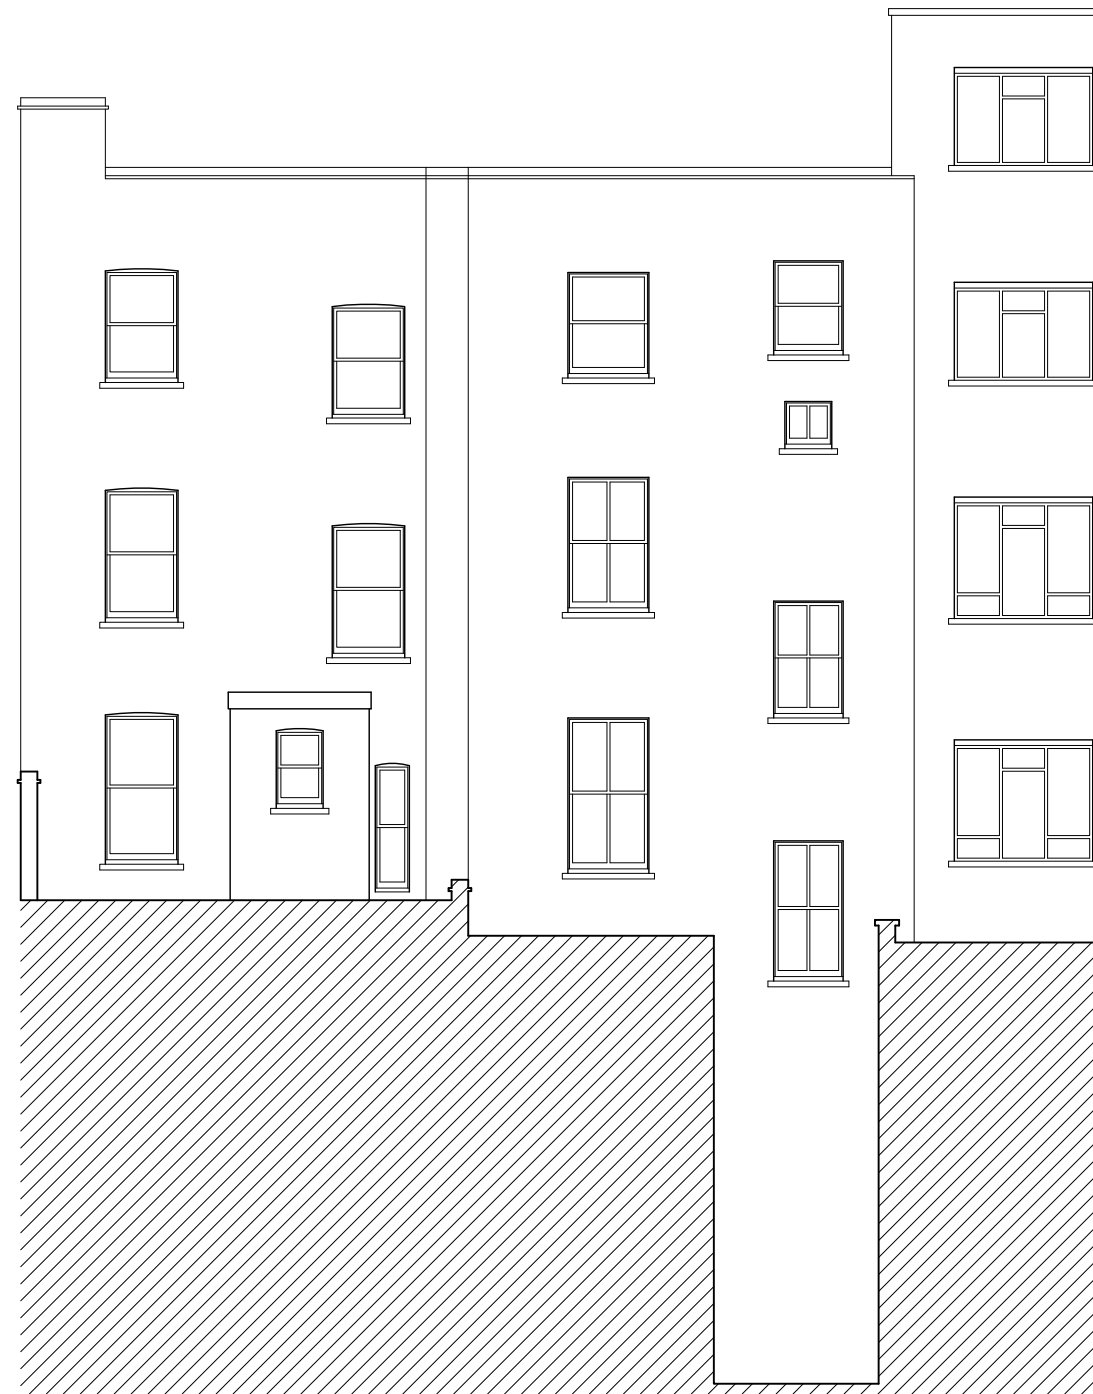


REAR OF 21 GOODGE STREET ELEVATION TODAY




Drawings based on
reference measurements from
Ross Laird-measured surveys.

BET:	ANT:	AVEENDE:	DATUM:	PBO:
STATUS:				
BORNSTEIN LYCKEFORS				
A	BORNSTEIN LYCKEFORS ARKITEKTER AB HUSNINGSGATAN 30, 417 03, GÖTEBORG 031-237092 MAIL: INFO@BORNSTEIN.LYCKEFORS.SE			
K				
V				
E				
UPPDRAGSNR:		RITAD AV:	ANSVARIG:	
-		PBO	PBO / ALY	
DATUM / SIGNATUR:				
2015.02.03				
27-29 WHITFIELD STREET, LONDON				
SÄTILA HOLDING AB				
OFFICE CONVERSION				
EXISTING ELEVATIONS GOODGE STREET				
SKALA:		RITN NR:		1
1:50 [A1]		A-01.3-202		
1:100 [A3]				

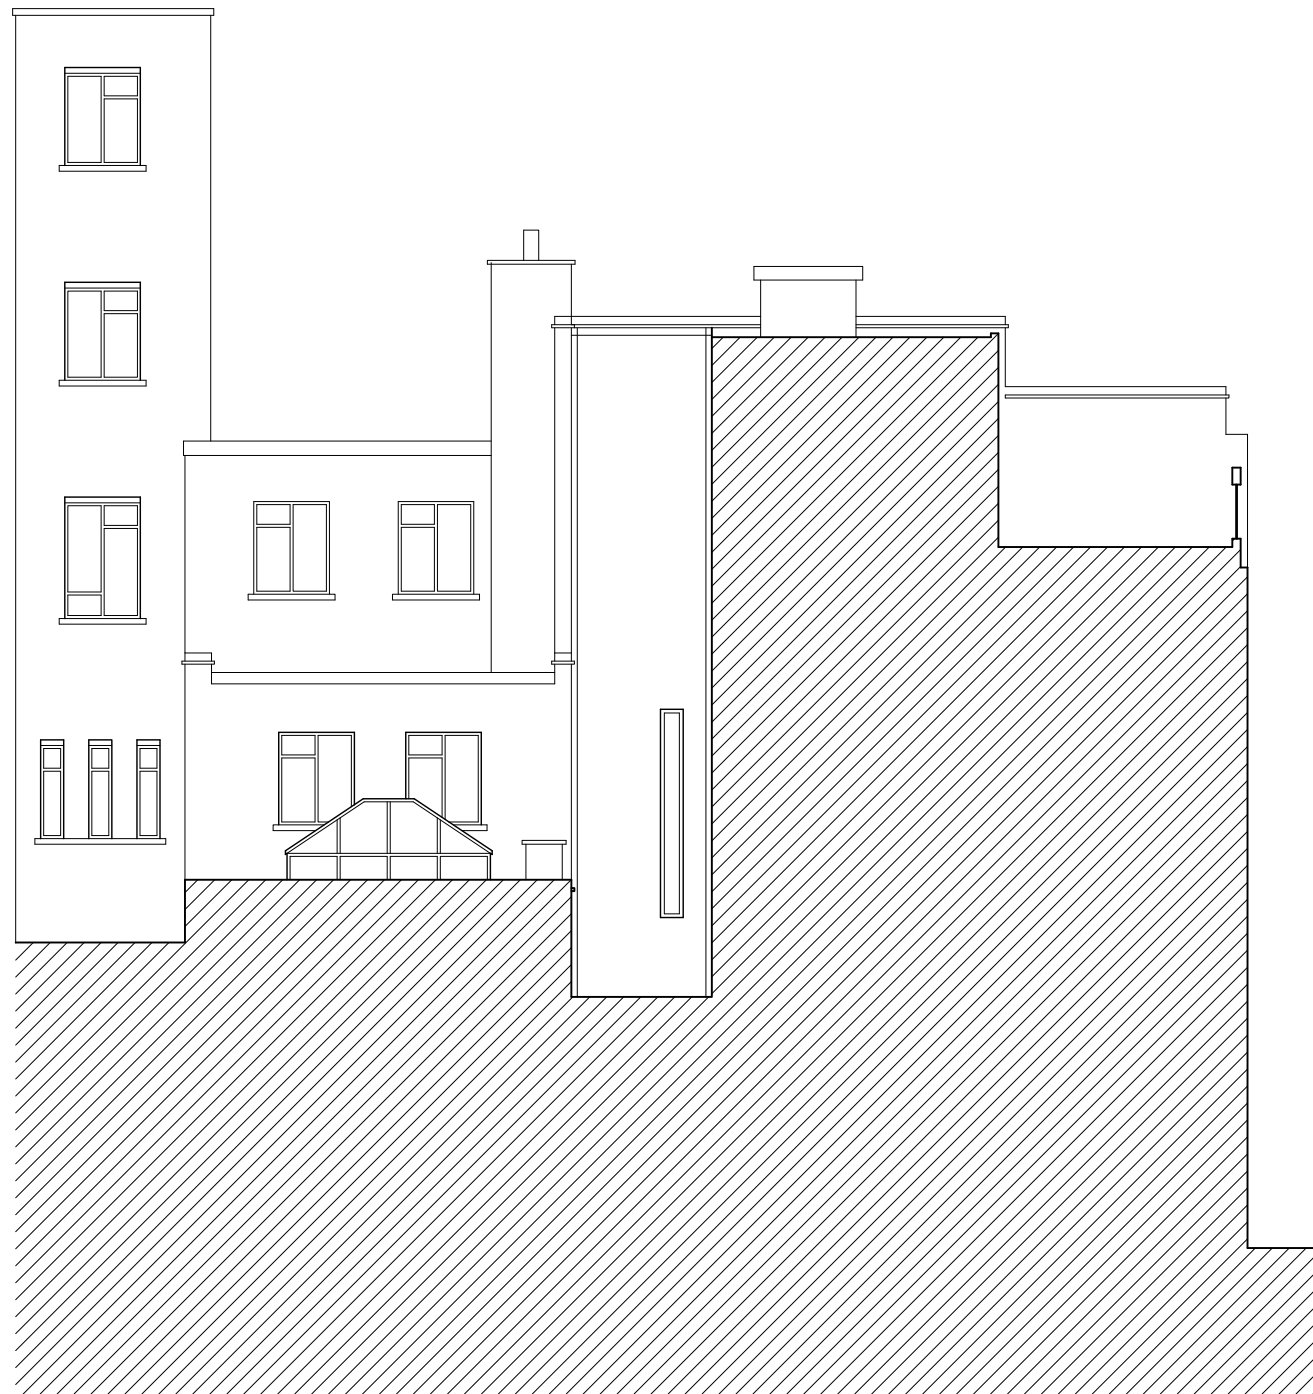

REAR OF WHITFIELD STREET TODAY

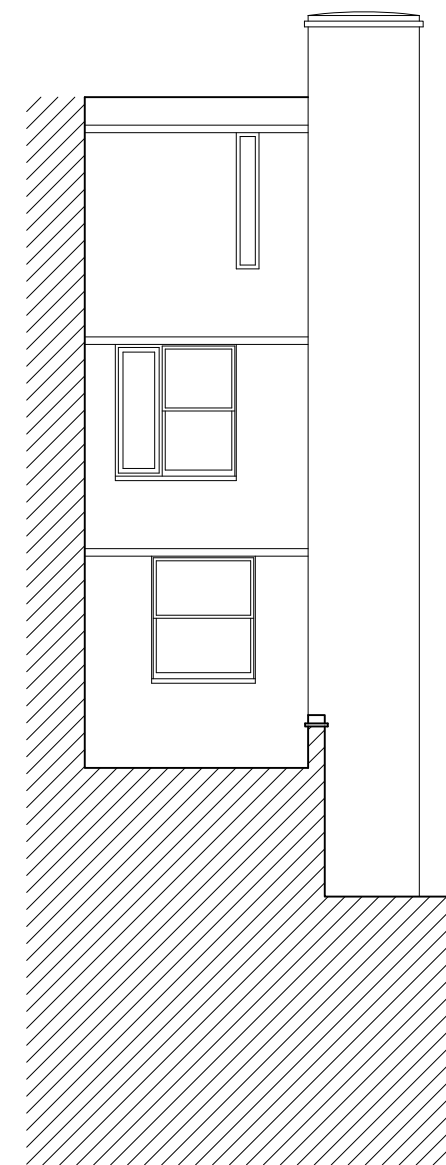

REAR OF COLVILLE PLACE TODAY



Drawings based on
reference measurements from
Ross Laird-measured surveys.

BET:	ANT:	AVEENDE:	DATUM:	PBO:
STATUS:				
BORNSTEIN LYCKEFORS				
A	BORNSTEIN LYCKEFORS ARKITEKTER AB HUSNINGSGATAN 30, 417 03, GÖTEBORGS 031-237022			MAIL: INFO@BORNSTEIN.LYCKEFORS.SE
K				
V				
E				
UPPDRAGSNR:		RITAD AV:	ANSVARIG:	
-		PBO	PBO / ALY	
DATUM / SIGNATUR:				
2015.02.03				
27-29 WHITFIELD STREET, LONDON				
SÅTILA HOLDING AB				
OFFICE CONVERSION				
EXISTING ELEVATIONS				
SKALA:		RITN NR:		1
1:50 [A1]		A-01.3-203		
1:100 [A3]				