


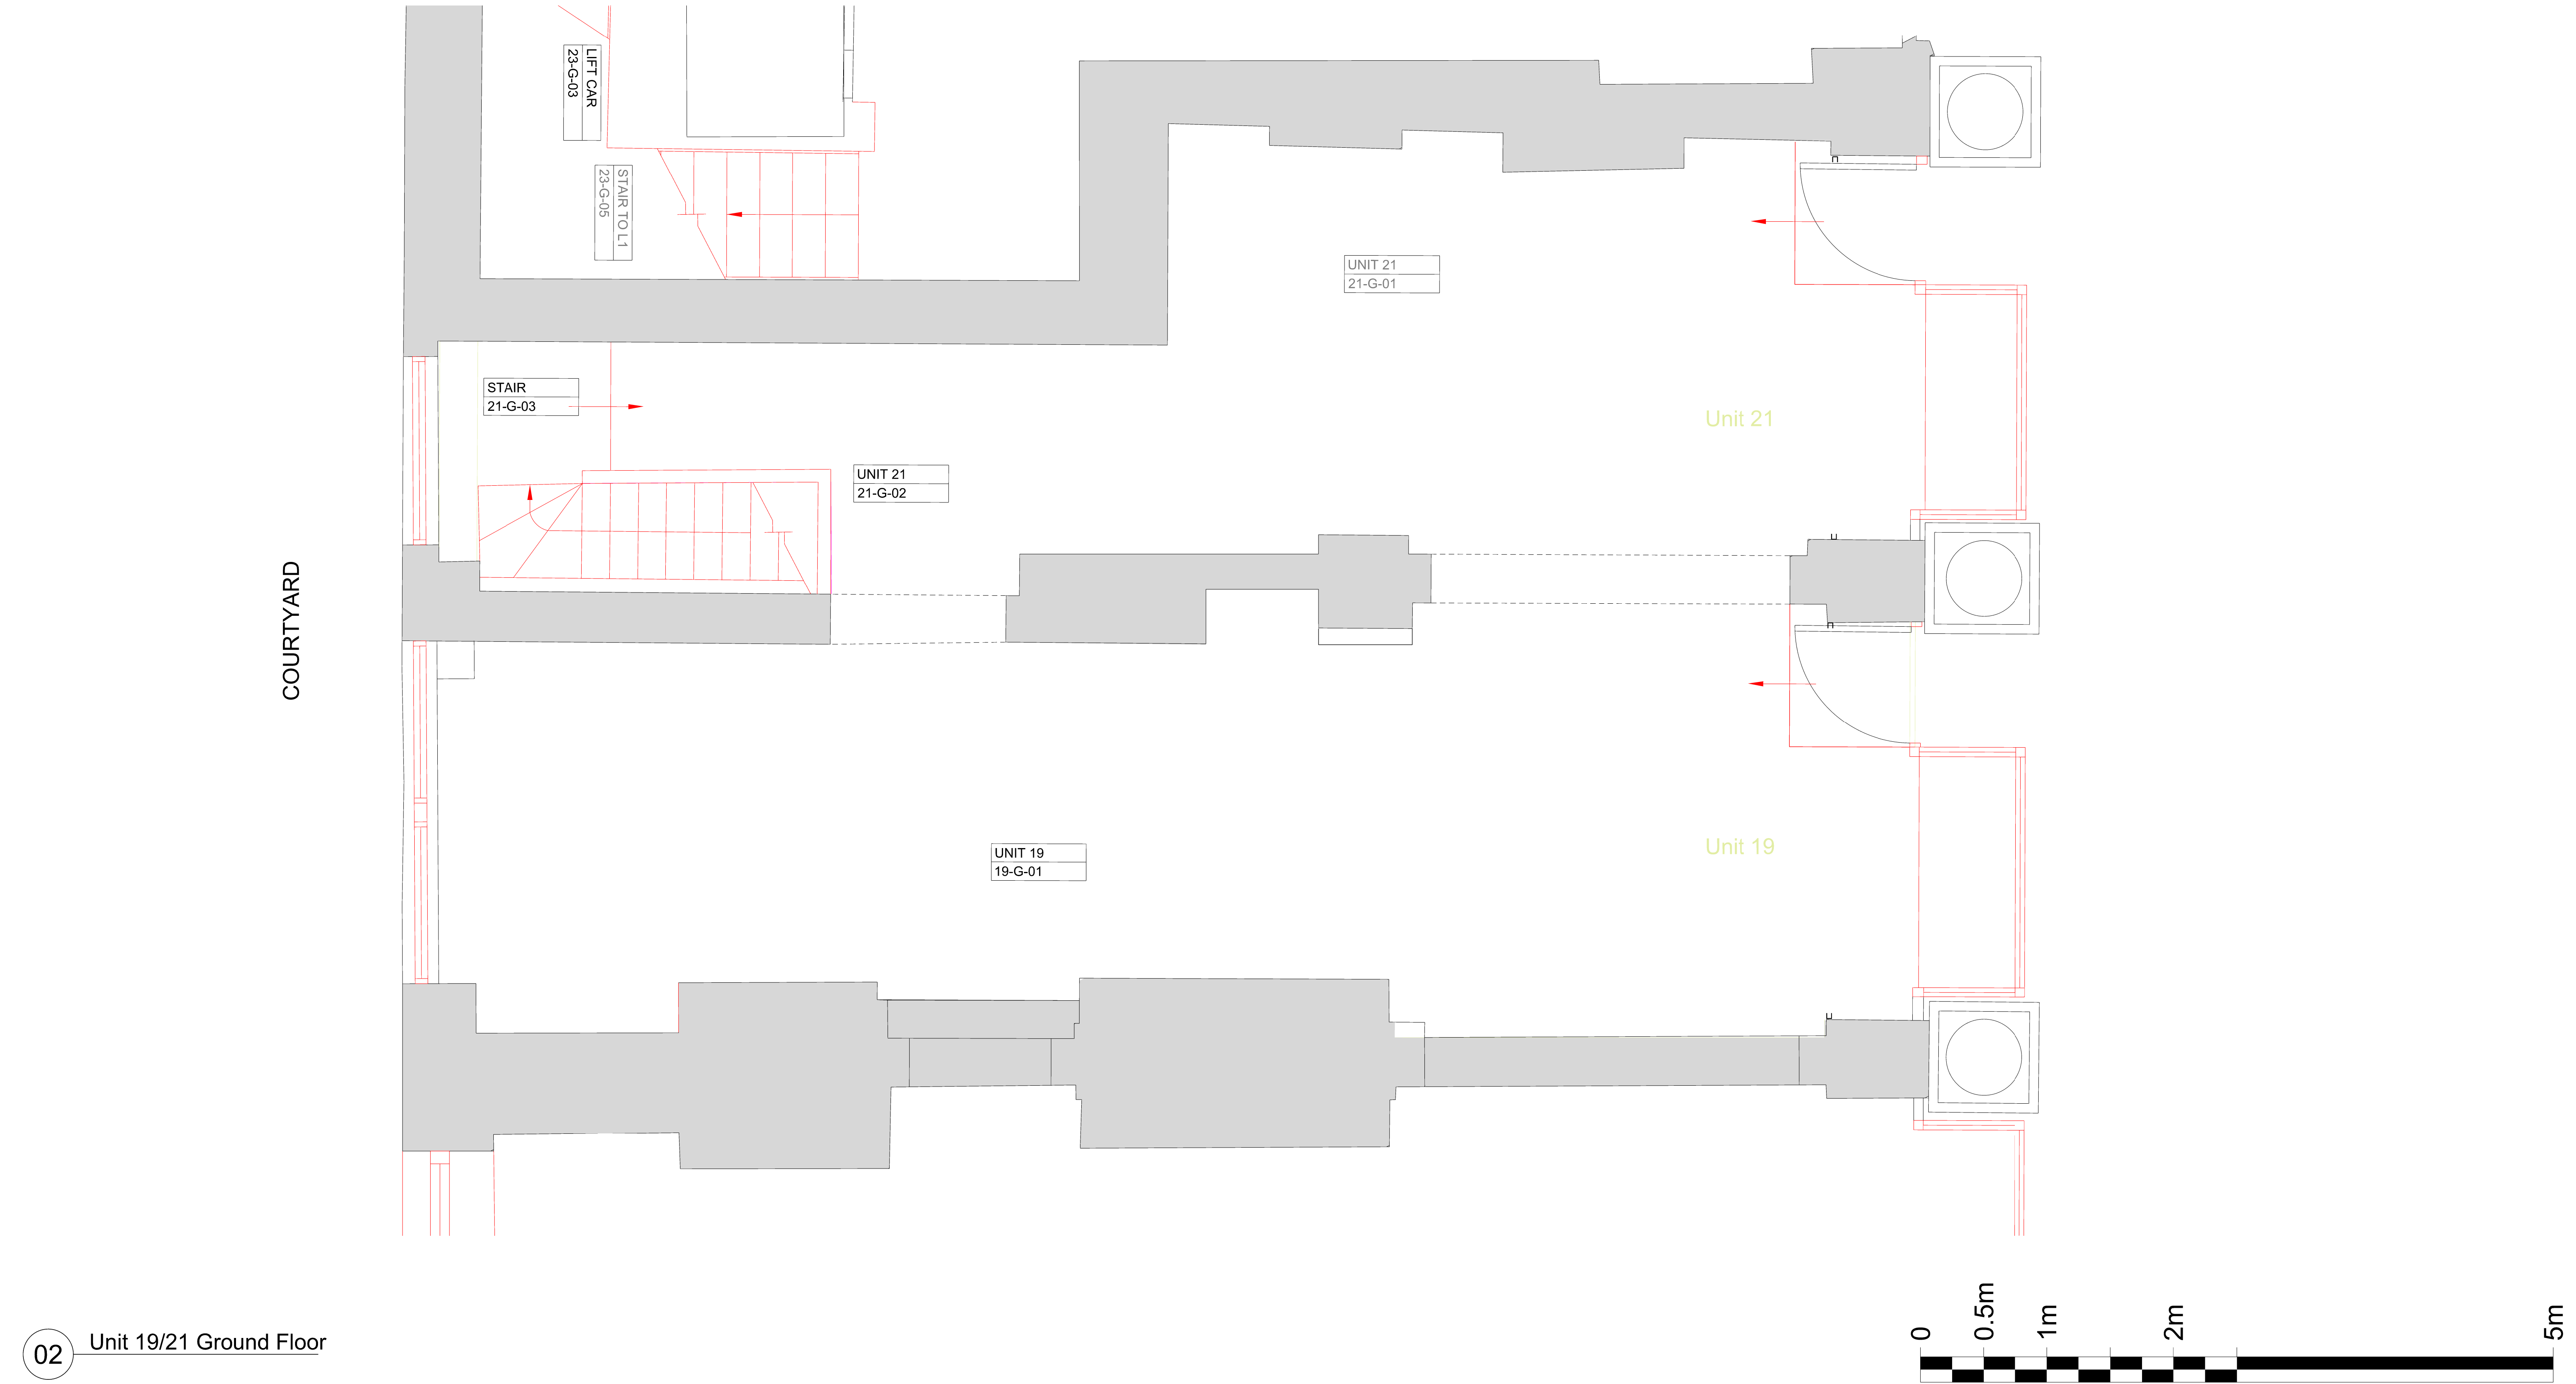

02 Unit 19/21 Ground Floor

DO NOT SCALE THIS DRAWING
Contractors are to check all dimensions prior to commencement on site and notify the architect of any errors, omissions, or discrepancies.

TateHindle Limited retain copyright of this drawing. It may not be copied, altered or reproduced in any way without their written authority.

Rev	Description	Date	Checked
00	FIRST ISSUE FOR PLANNING	20.06.2014	SR
01	BASE BUILDING UPDATED TO MORE ACCURATELY REFLECT EXISTING.	02.02.2015	SR

Project UNIT 19- 21 SICILIAN AVENUE	Drawing GROUND FLOOR EXISTING PLANS			
Status FOR PLANNING	Scale 1:50@A3	Drawn JJ	Checked SR	Date 27-03-14
Client PLANET OF THE GRAPES	Project no. 8900	Drg. no. A(03)1104	Revision 01	

tatehindle

TateHindle Limited
1 Lindsey Street
Smithfield
London EC1A 9HP

T 020 7332 4850
mail@tatehindle.co.uk
www.tatehindle.co.uk