


|                                   |                |                                                    |         |
|-----------------------------------|----------------|----------------------------------------------------|---------|
| H.M. LAND REGISTRY                |                | TITLE NUMBER                                       |         |
| NCL407558                         |                |                                                    |         |
| ORDNANCE SURVEY<br>PLAN REFERENCE | COUNTY         | NATIONAL GRID                                      | SECTION |
|                                   | GREATER LONDON | TQ 2484                                            | X       |
| Scale: 1/1250                     |                | © Crown copyright 1970.<br>Old Reference LN VI 8 H |         |

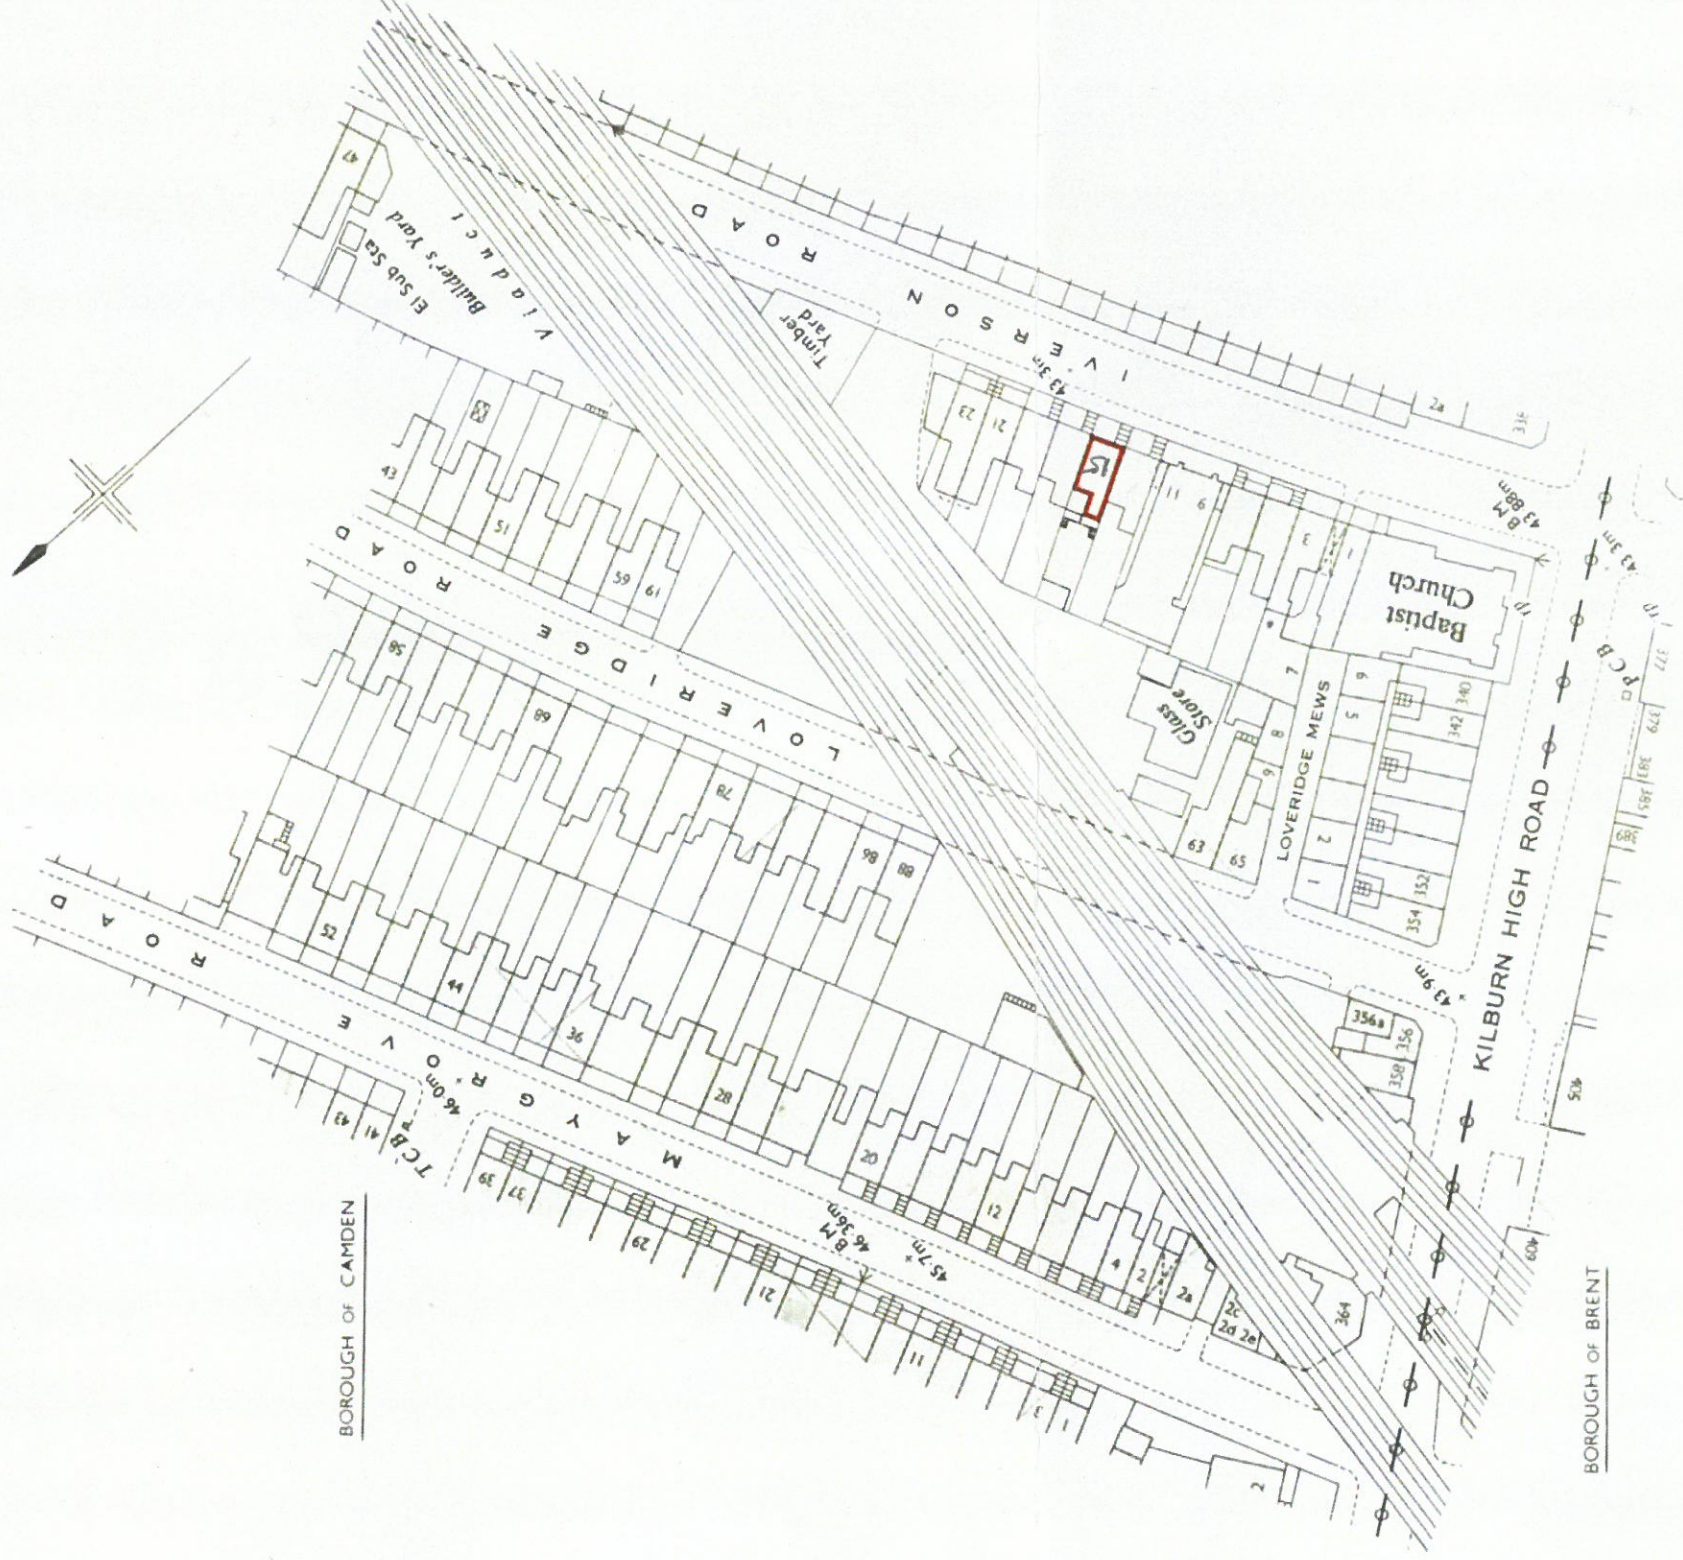

This title plan shows the general position of the boundaries: it does not show the exact line of the boundaries. Measurements scaled from this plan may not match measurements between the same points on the ground. For more information see Land Registry Public Guide 7 - Title Plans.

This official copy shows the state of the title plan on **3 October 2005** at **16:32:25**. It may be subject to distortions in scale. Under s.67 of the Land Registration Act 2002, this copy is admissible in evidence to the same extent as the original. Issued on 3 October 2005.

© Crown copyright. Produced by HMLR. Further reproduction in whole or part is prohibited without the prior written permission of Ordnance Survey. Licence Number GD272728.

This title is dealt with by the **Harrow District Land Registry**.

1590016003