


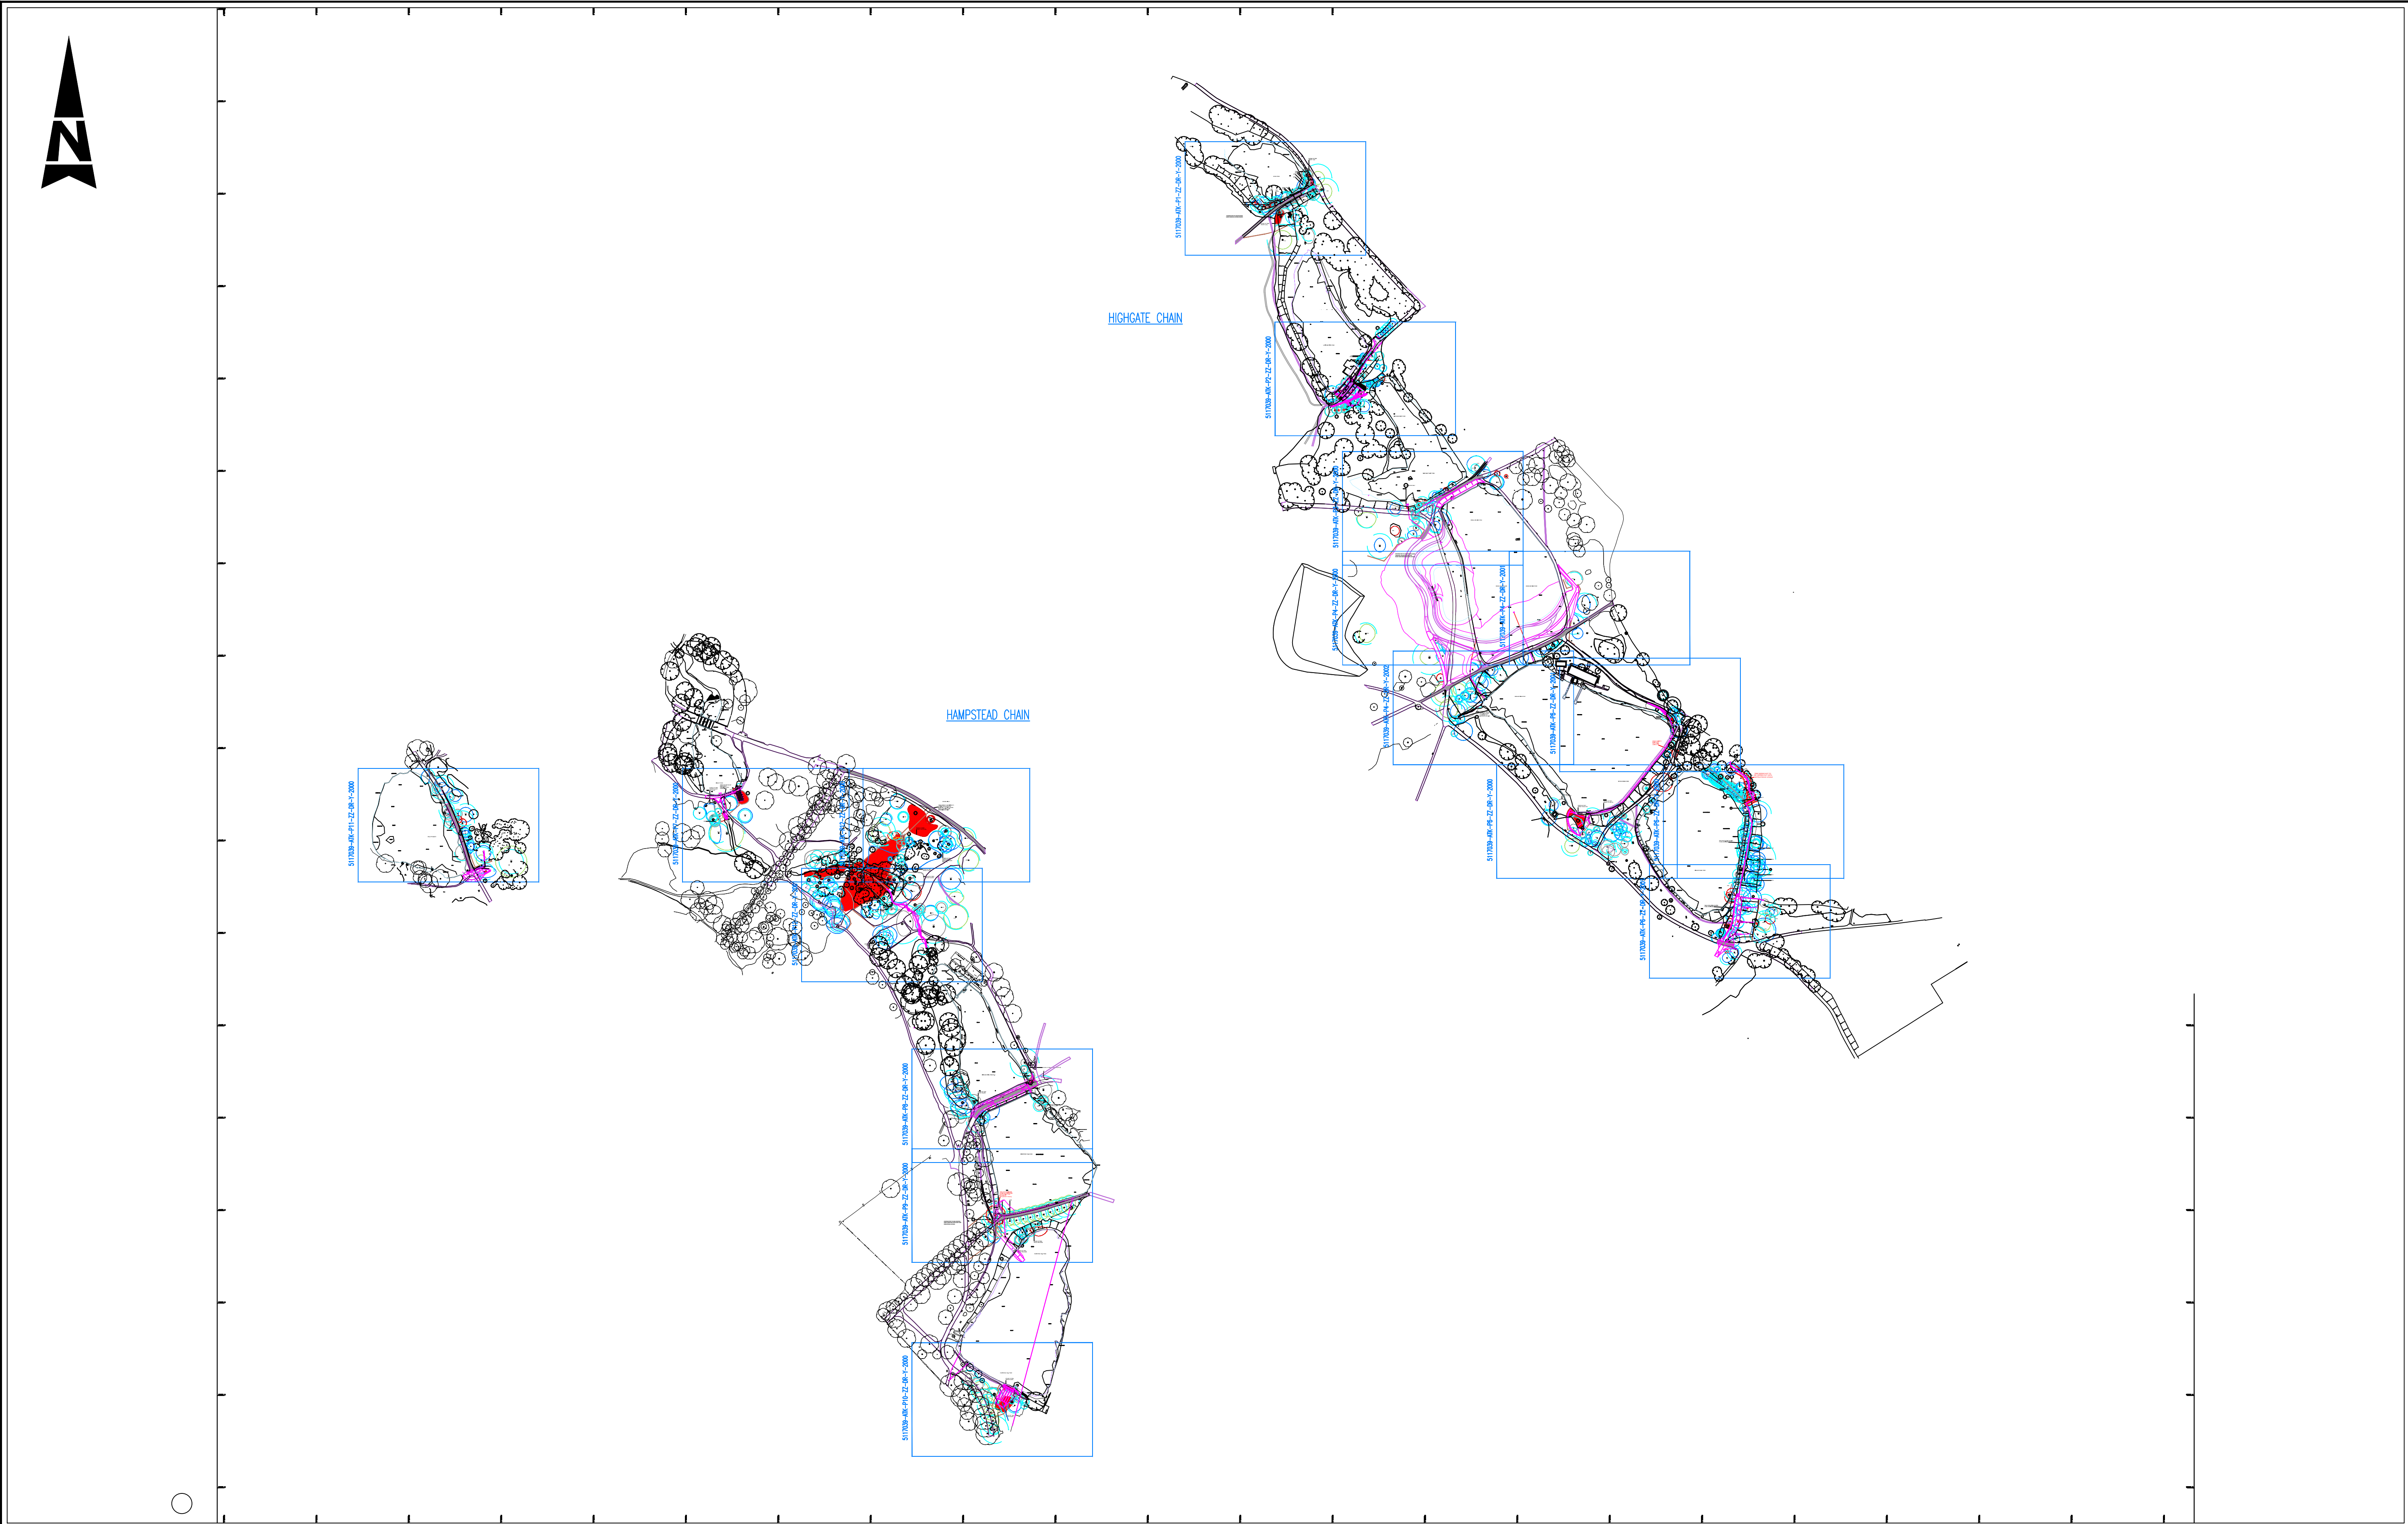

NOTE: DRAWING
5117039-ATK-ZZ-ZZ-DR-Y-2000 IS KEY PLAN

Stat	Purpose of Issue	Date	Auth	Rev	Description	By	Date	Chk'd	Auth
A	FOR CONSTRUCTION	25/01/15	TD	C1	FOR CONSTRUCTION	JK	25/01/15	BJ	TD
S3	FOR COSTING	31/10/14	TD	P5	FOR COSTING, TREE SCHEDULE REMOVED	IF	31/10/14	TD	TD
S3	FOR COSTING	10/10/14	TD	P4	FOR COSTING	IF	10/10/14	TD	TD
S2	FOR PLANNING	02/07/14	TD	P3	FOR PLANNING	IF	02/07/14	TD	TD
S0	'WORK IN PROGRESS' ISSUE TO PPSP	22/05/14	TD	P2	HATCHES FROZEN IMPROVED LEGIBILITY	MS	22/05/14	JH	TD
S0	'WORK IN PROGRESS' ISSUE TO PPSP	14/05/14	TD	P1	'WORK IN PROGRESS' ISSUE TO PPSP	NP	14/05/14	JH	TD

ATKINS™
Atkins Limited
Landscape Architecture,
The Octagon,
27 Middleborough,
Colchester, Essex, England
Tel: (01206) 732000
Fax: (01206) 732020
www.atkinsglobal.com

©

Client	City of London Corporation
Project	HAMPSTEAD HEATH PONDS PROJECT

Title		HAMPSTEAD CHAIN AND HIGHGATE CHAIN TREE PROTECTION PLANS			
Sheet Size	Original Scale	Digned/Drawn NP	Checked JH	Authorised TD	
A1	NTS	Date 07.05.14	Date 07.05.14	Date 07.05.14	
Status	Drawing Number	Rev			
S2	5117039-ATK-ZZ-ZZ-DR-Y-2000				C1