

TX

BS category A

Trees of high quality

TX

BS category B

Trees of moderate quality

TX

BS category C

Trees of low quality

TX

BS category U

Trees unsuitable for retention

TX

Trees to be removed

Proposed Ground Floor

Proposed Basement

Proposed Lower Ground Floor

Adjusted crown spreads not included on original land survey


Construction exclusion zone (CEZ) to be protected by fencing

Precautionary Area 1

Precautionary Area 2

Precautionary Area 3

Root protection area (RPA) boundaries for category A and B trees

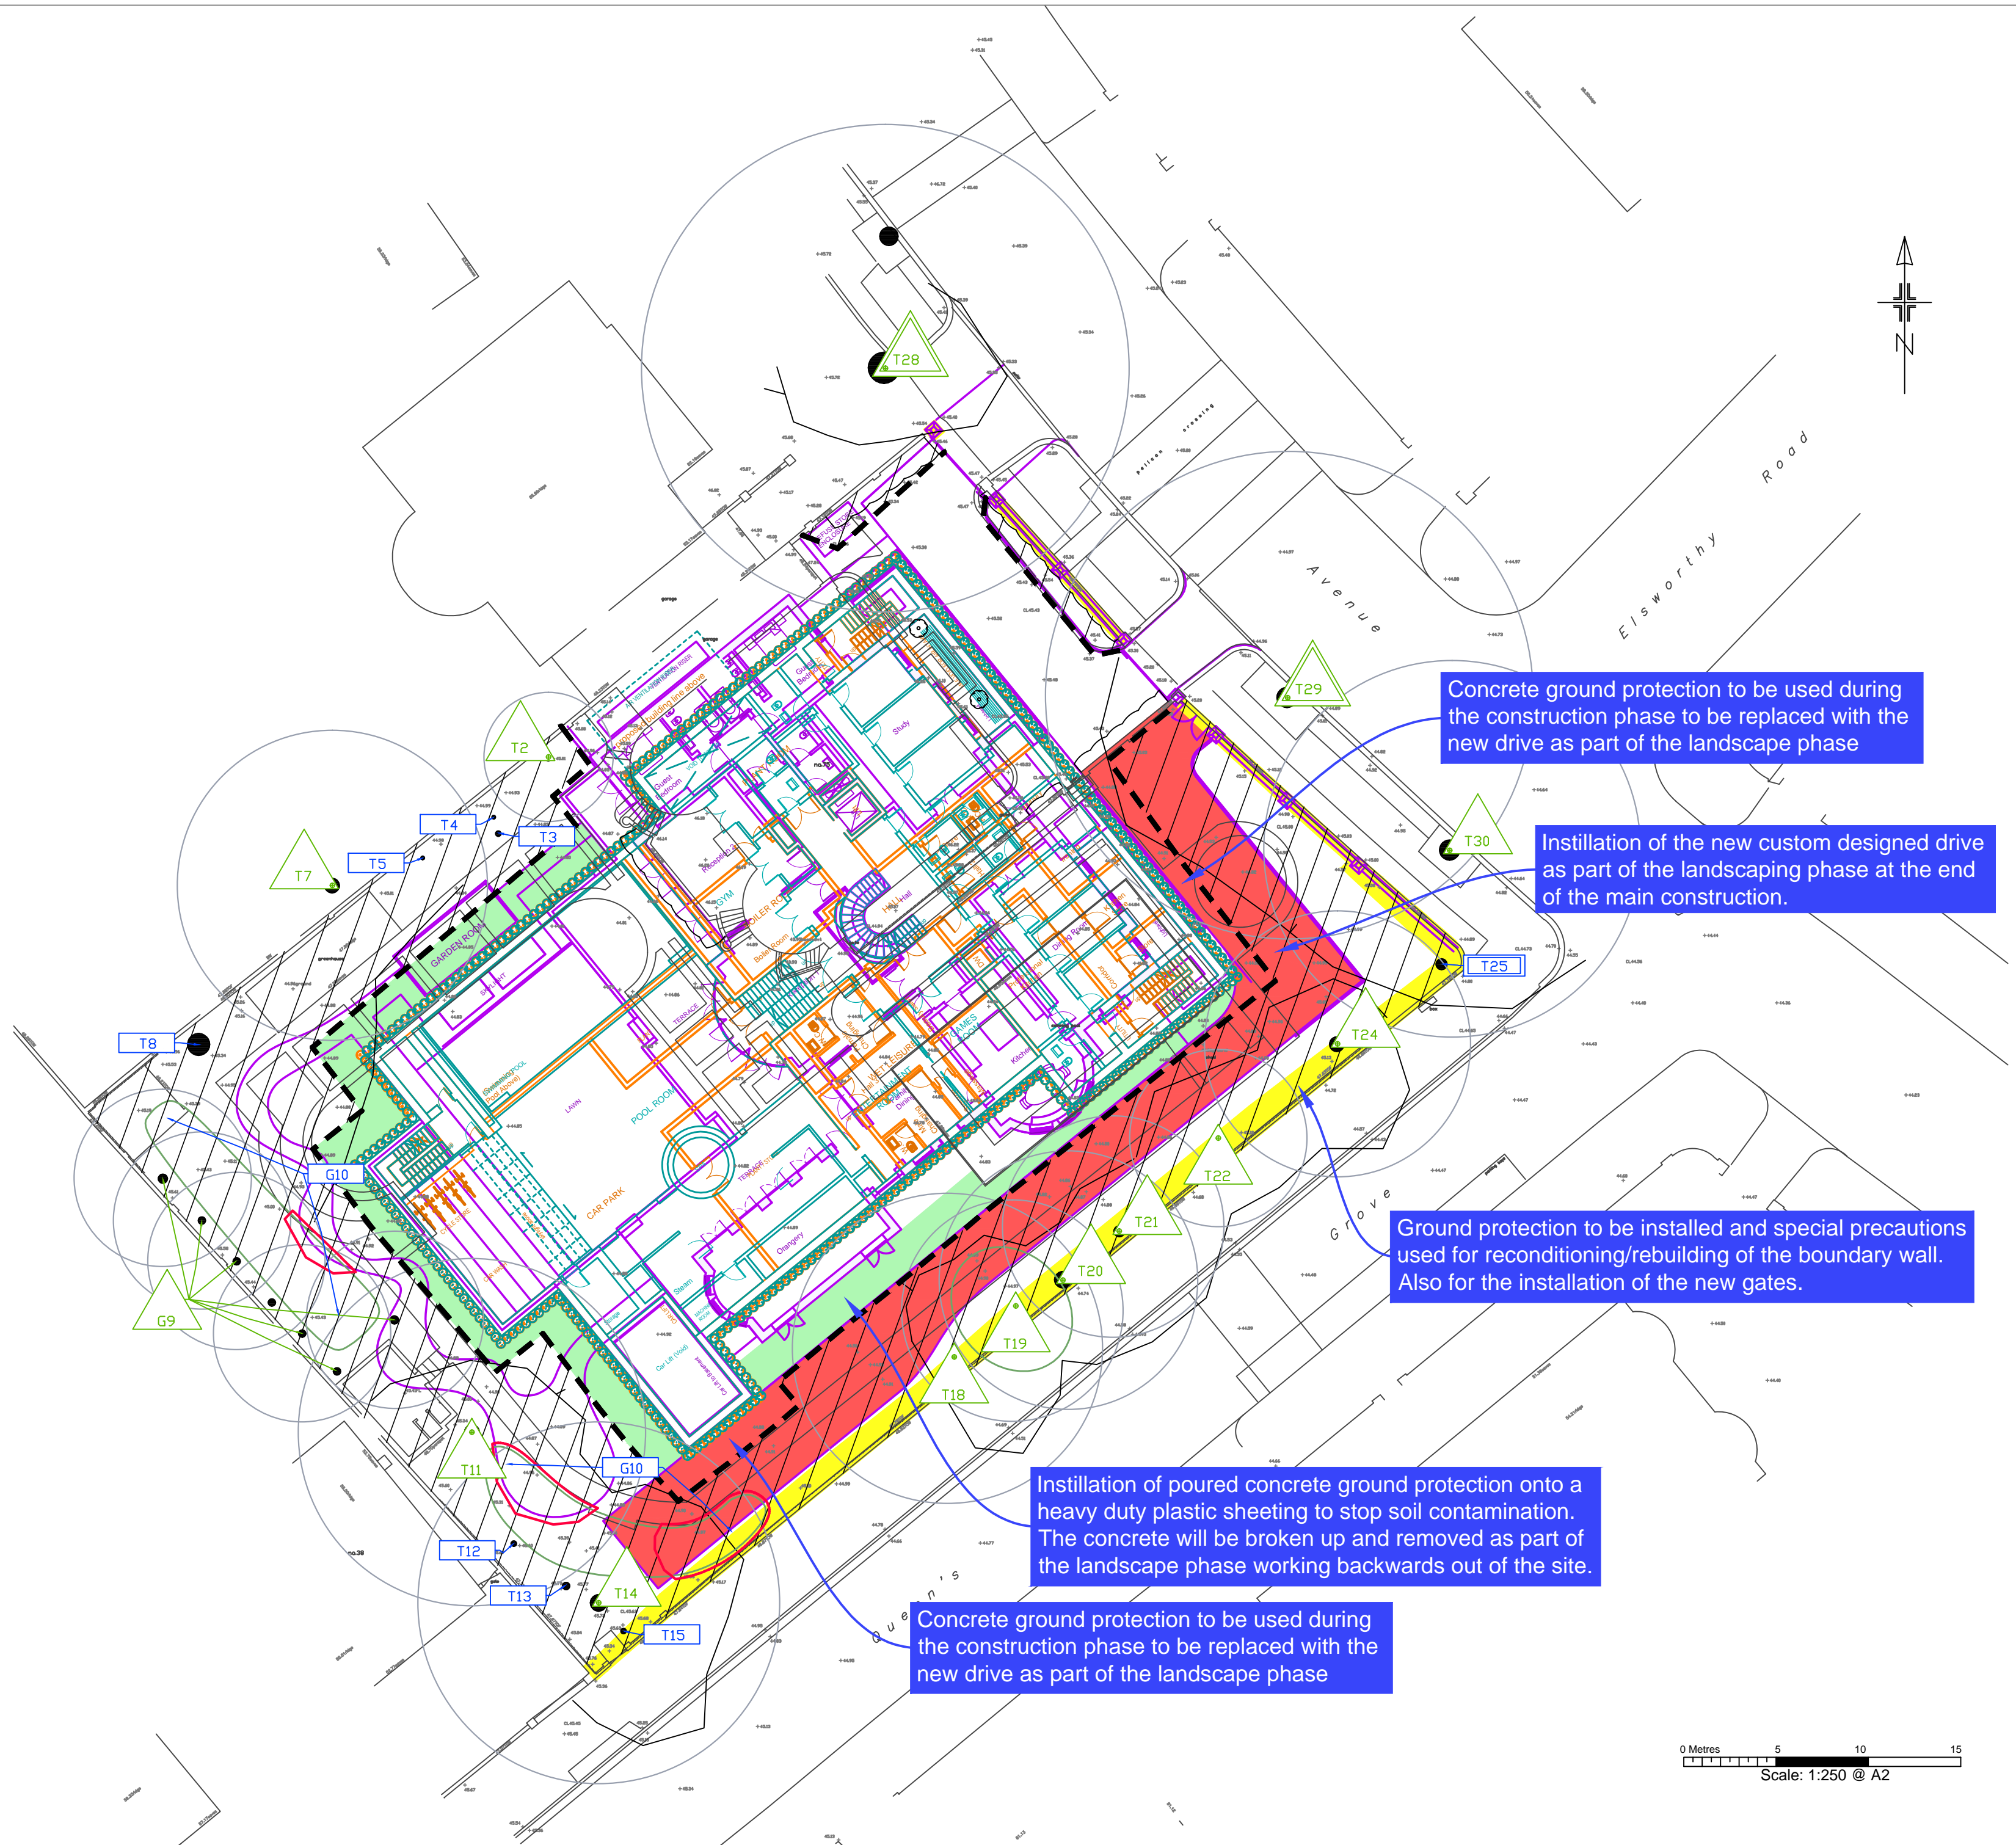

Tree protection plan

Location of trees, categorisation and protection/management proposals at 75 Avenue Road, London

Permission is granted to scale from this drawing for Local Authority Planning Approval purposes relating to tree protection measures only. Where applicable this drawing is to be read in conjunction with the arboricultural report. This drawing is the copyright of Barrell Tree Consultancy 2014.©

This drawing to be reproduced in colour only.

Barrell Plan Ref: 10159-BT5

Provided Plan Refs: 10/1503, AQG-100 Rev P5, AQG-090 Rev P4 & AQG-080 Rev P4

barrell

TREE CONSULTANCY

Field House, Fordingbridge Business Park,

Ashford Road, Fordingbridge SP6 1BY

Tel: 01425 651470 Fax: 01425 653449

www.barrelltreecare.co.uk