


KEY:

- Mixed planting, 12.3sq m total, see Landscape Architect plan RS1017-100
- Granite sett paving, colour beige
- Granite sett paving, colour dark grey

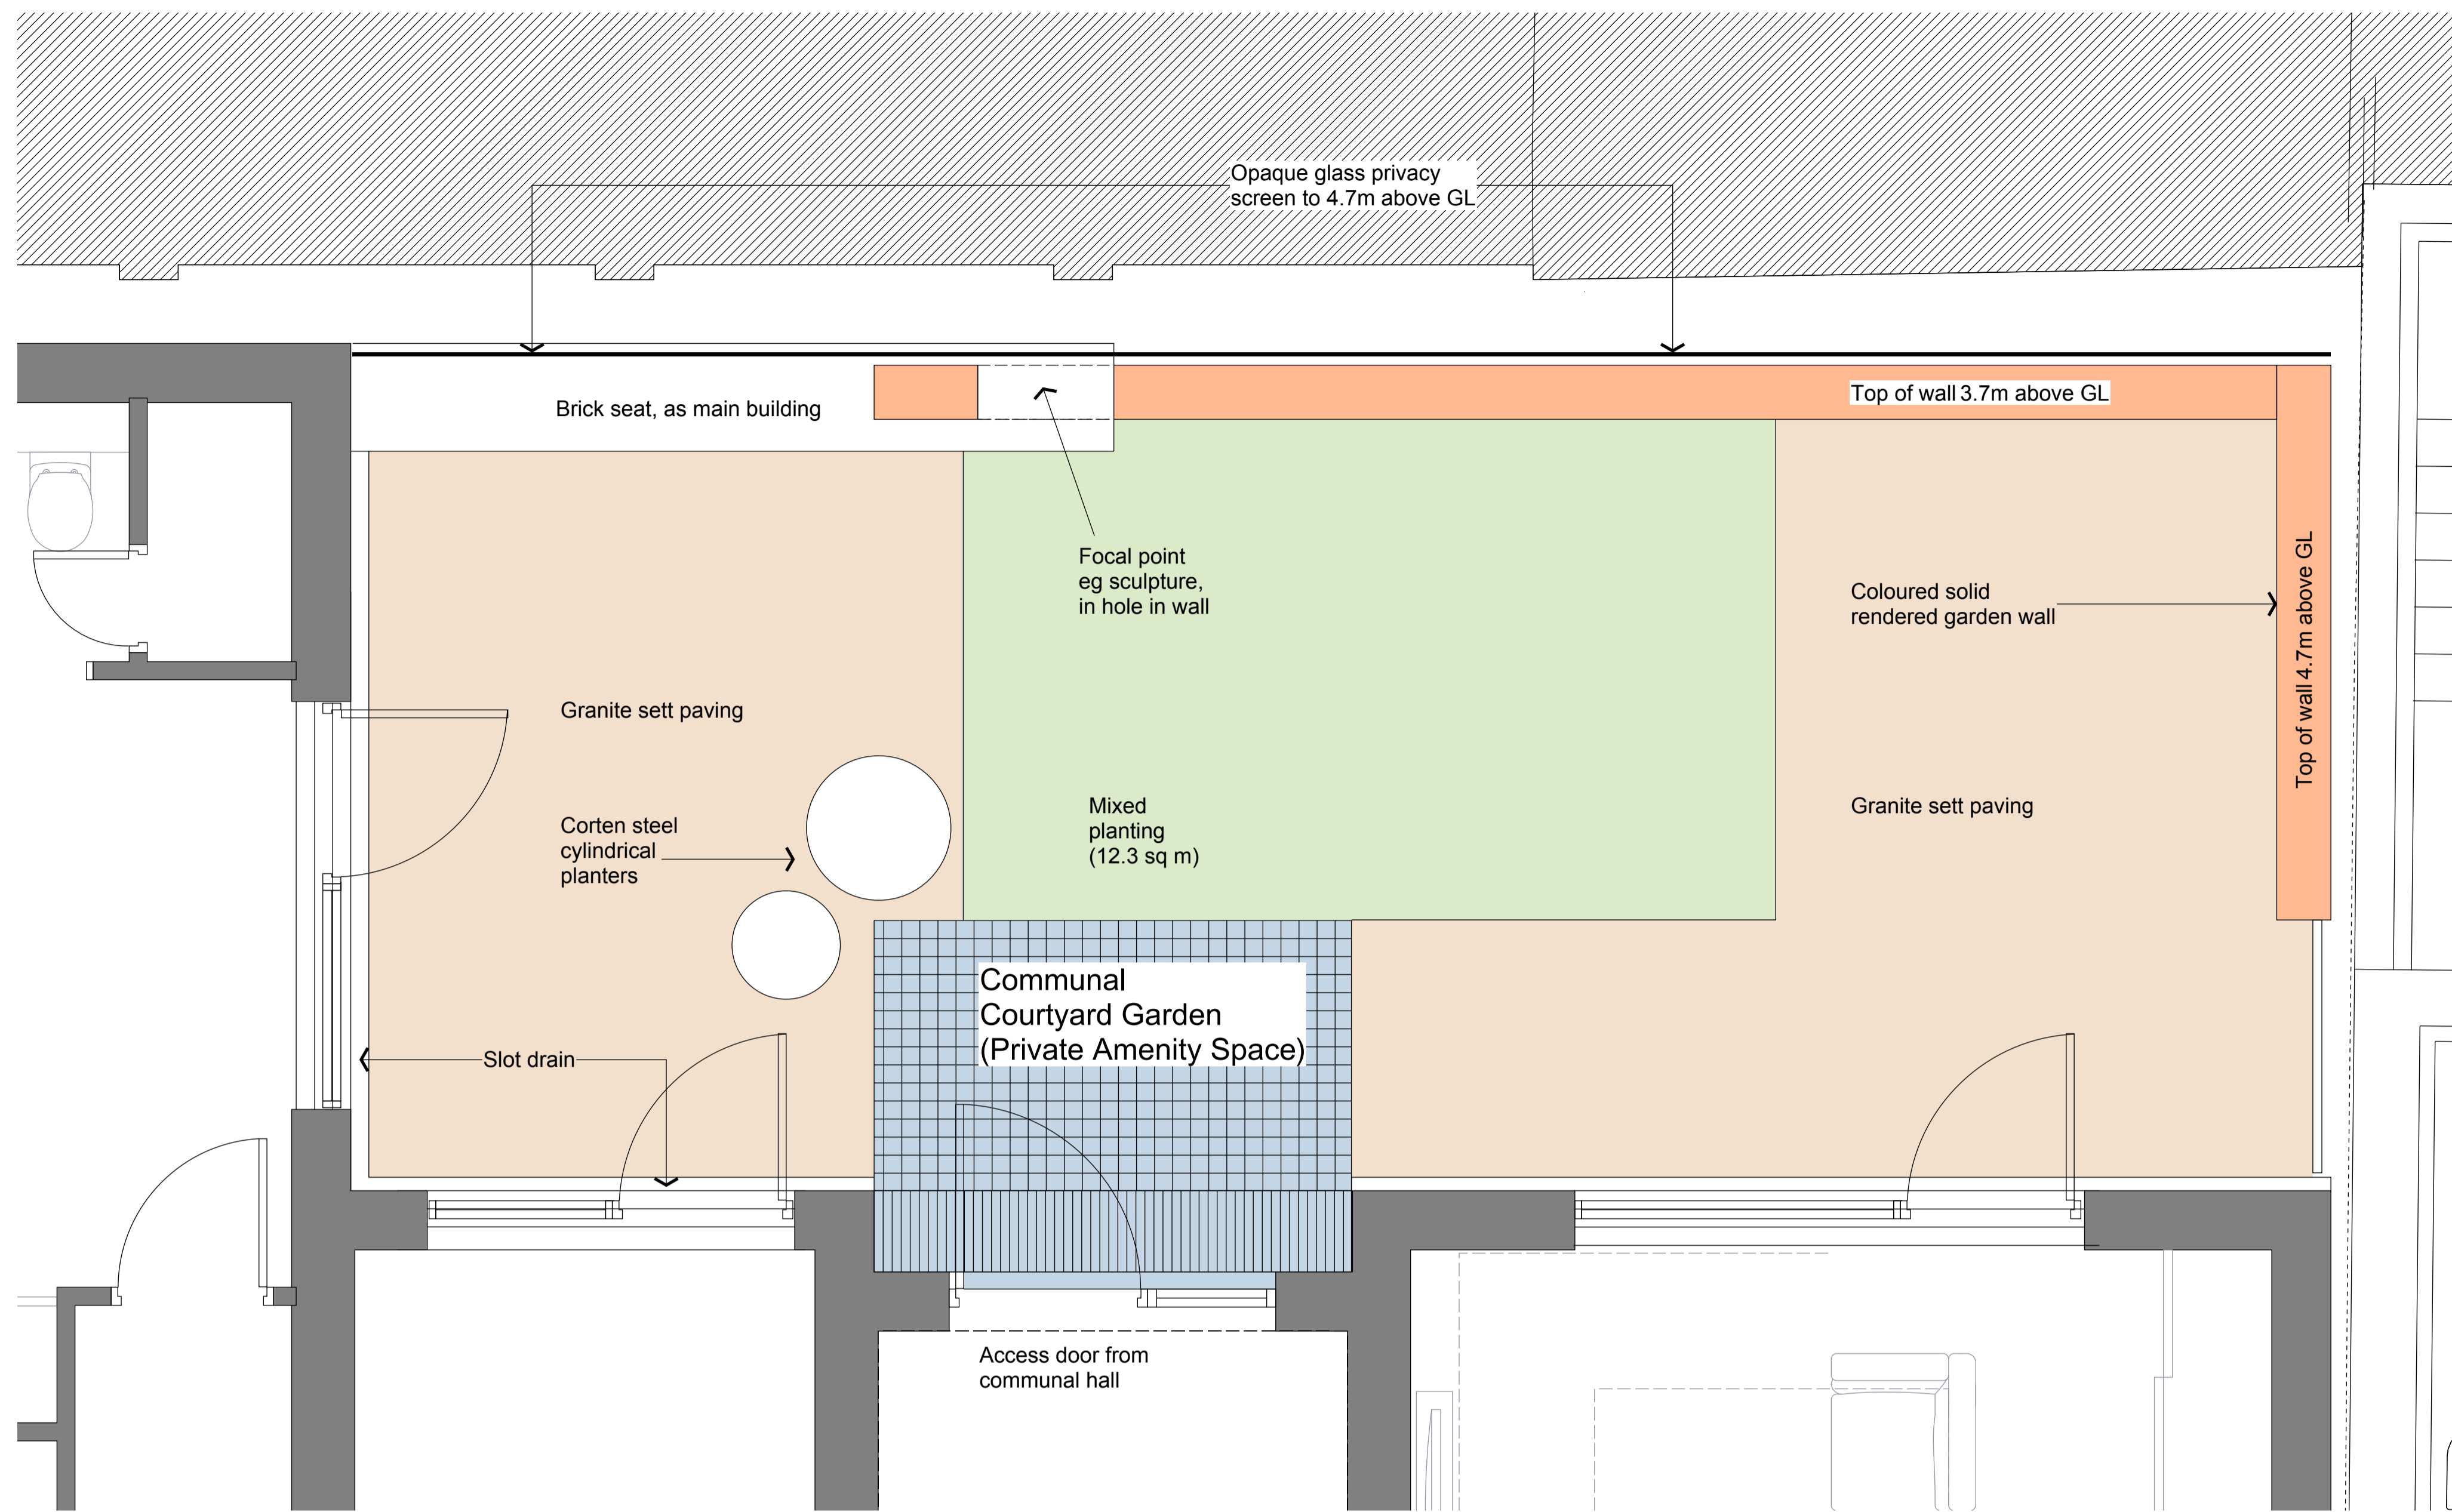

01

Plan of landscaped courtyard and enclosure
 Scale 1:50 @ A3

Mark	Revision	Description	Drawn	Date	Checked
03		Plan up-dated and reference to planting plan added.	YM	19Dec14	DL
02		General update, planting areas added, notes revised.	YM	15Sep14	DL
01		Windows revised.	YM	22Aug14	DL
00		Issued for Town Planning Conditions approval.	YM	20Aug14	DL

lees munday • architects

Netley House
 Shere Road
 Gomshall
 Guildford
 Surrey GU5 9QA
 01483 331945 / 07795 158754 / 07946 203056
 mail@leesmunday.com

Client's name
 Optic Realm

Job title
 Ferdinand Street

Drawing title
 TP Conditions
 Landscape plan

Scale
 1 : 50 @ A3



Drawn	Checked	Date
YM	DL	07Jul14

Job No	Drawing No	Rev
13-011	411-110	03

Status
 TP SUBMISSION




Granite paving



Indicative clipped shrub & container plant



Corten steel planters

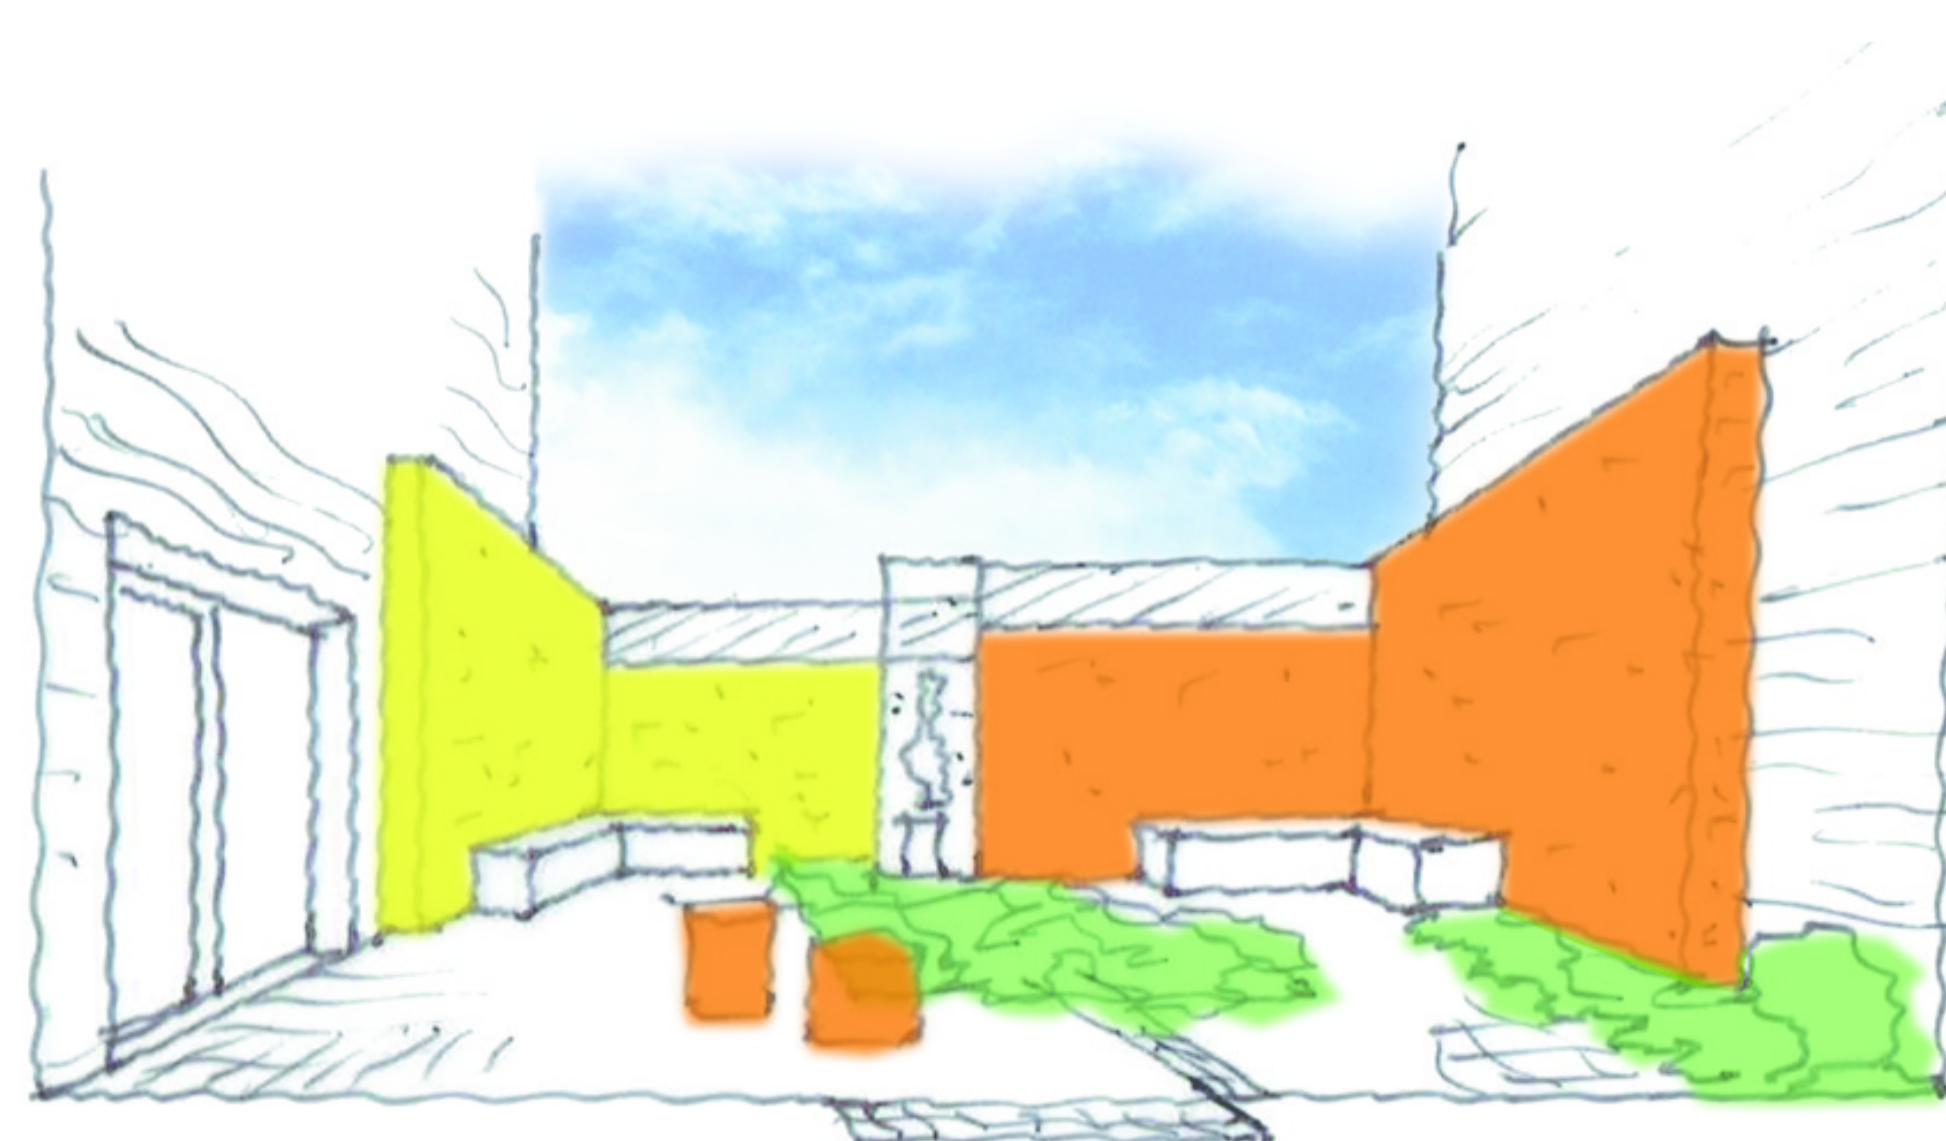

Early study 3-dimensional sketch of courtyard, not to scale

Indicative images

02