


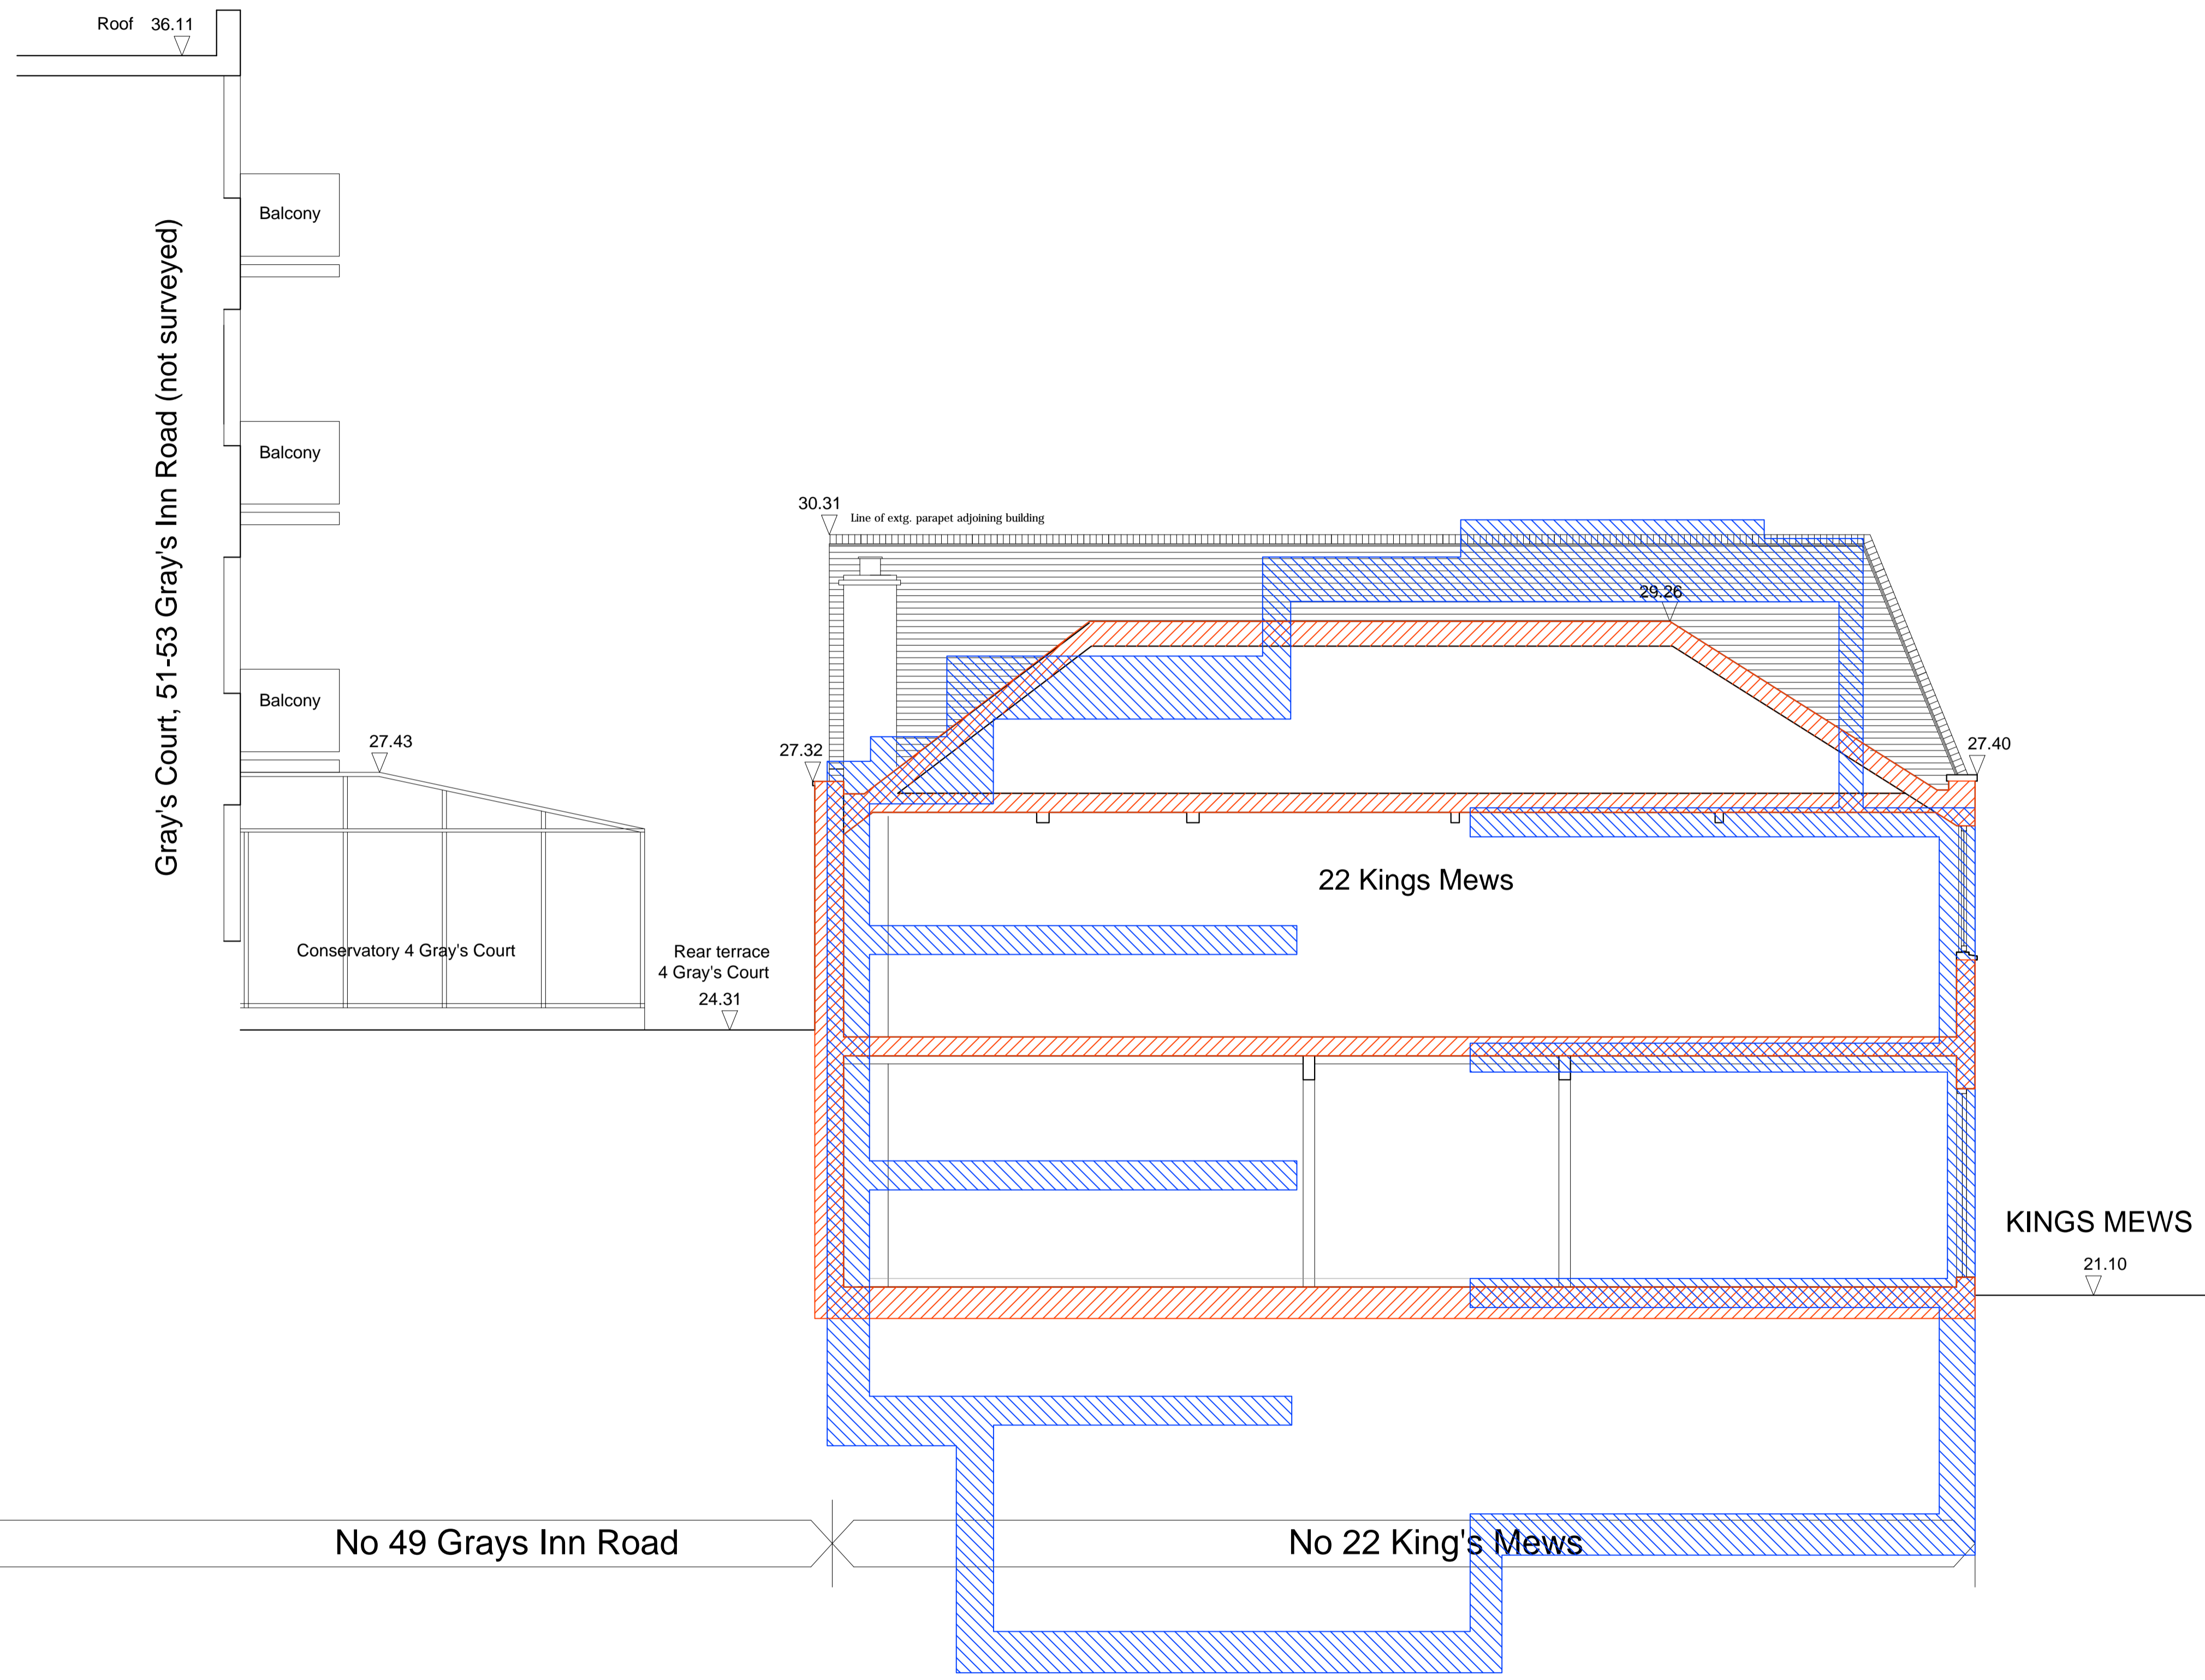
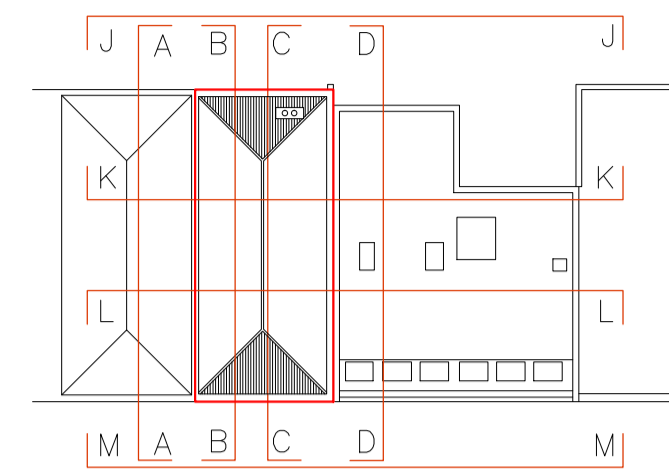


Existing   
 Proposed   
 Previous Version 



Rev	Description	Date	By

Status

**Planning**



**Buchanan Hartley Architects Ltd**  
 architecture interiors environment  
 13 Grosvenor Gardens London SW1W 0BD  
 T 020 7592 7247  
 E mail@buchananhartley.co.uk

Client  
**Queens Gate Holdings**

Project  
**22 King's Mews**  
**London WC1N 2JB**

Title  
**Section C-C**  
**Comparative Analysis**

Scale  
**1:50@A1**

Date  
**09/02/2015**

Drawn **NM** Checked **MH**

Project No **0645** Drawing No **L(--)** 118 REV **--**