


DR PETER SMITH ARCHITECTS PLANNERS

18A FITZJOHNS AVENUE, LONDON NW3 5NA

TEL: 020 7431 1244 / 07710 327 483 (M) FAX: 020 3620 2140

E-MAIL: DOCPSMITHARCH@ICLOUD.COM

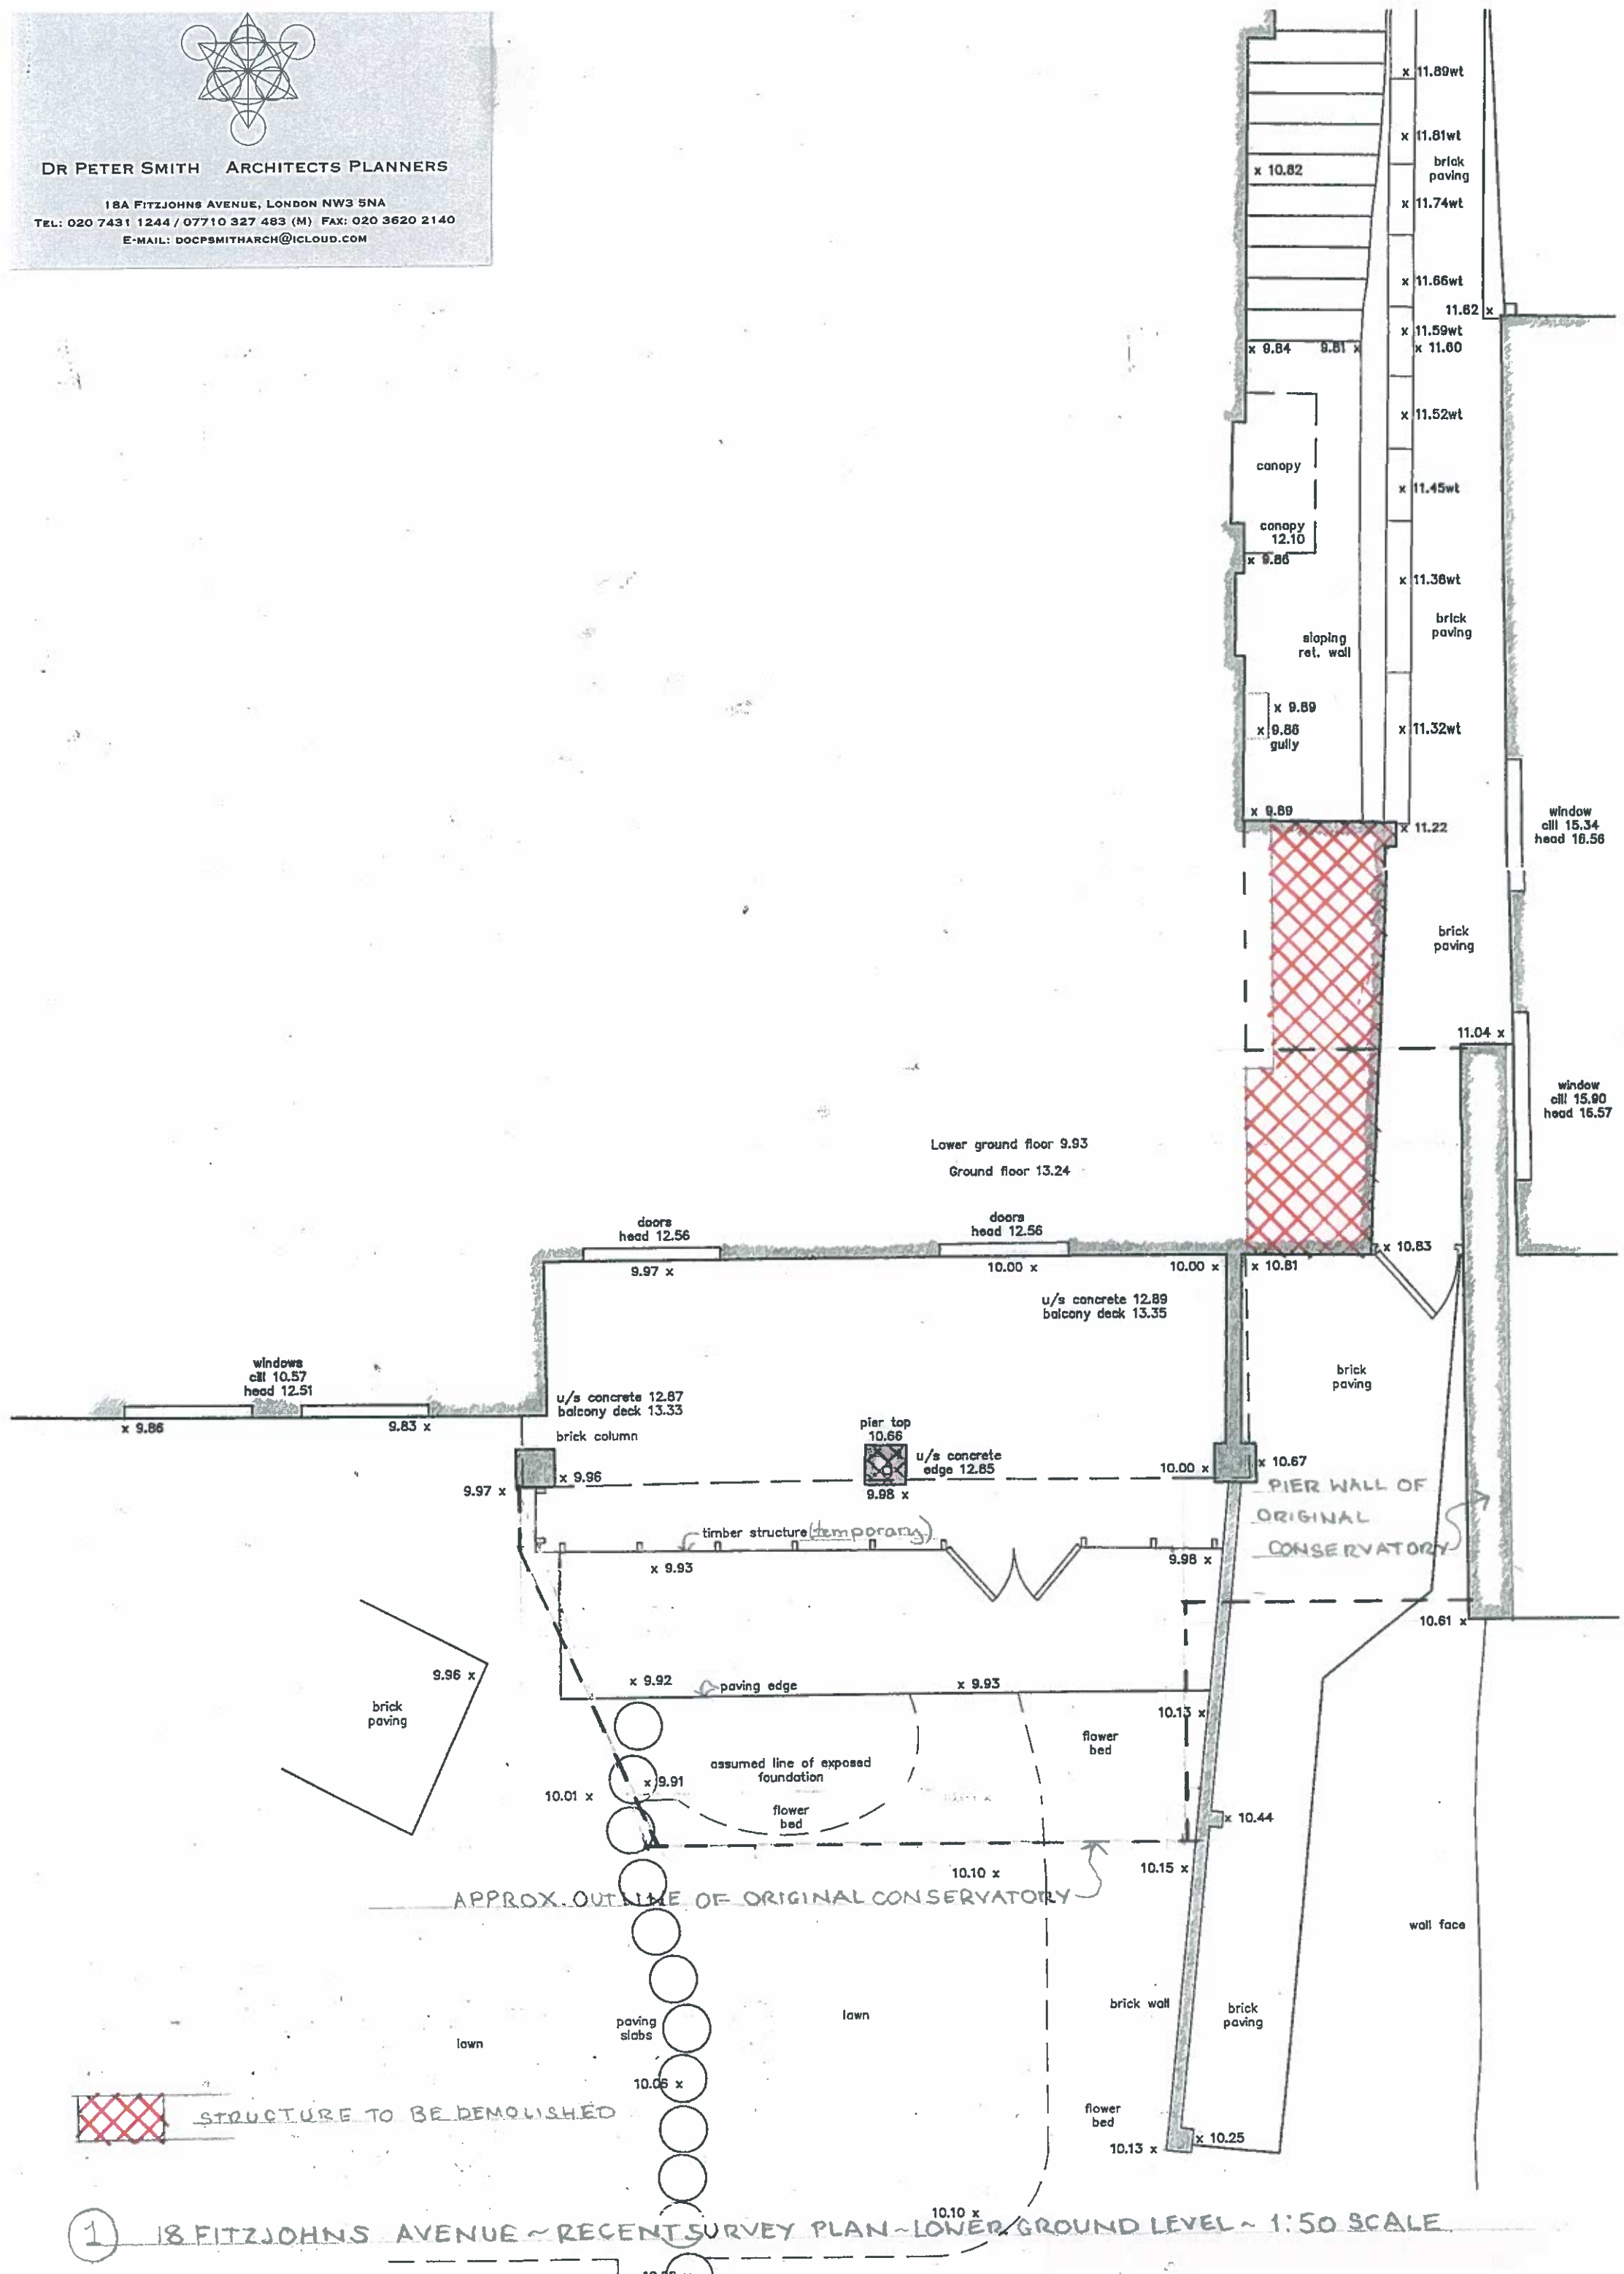

① 18 FITZJOHNS AVENUE ~ RECENT SURVEY PLAN ~ LOWER GROUND LEVEL ~ 1:50 SCALE