

GENERAL NOTES:  
DO NOT SCALE FROM THIS DRAWING  
ALL DIMENSIONS TO BE CHECKED ON SITE  
ANY OMISSIONS OR DISCREPANCIES TO BE  
REPORTED TO THE ARCHITECT IMMEDIATELY  
IF IN DOUBT ASK

EXISTING WALLS  
PROPOSED WALLS

REVISIONS	DATE	REV.
17.02.15		P11
MATERIAL AMENDMENTS	14.08.14	P10
NON MATERIAL AMENDMENT	16.05.14	P8
REVISION PLANNING APPLICATION	31.07.13	P7
PLANNING APPLICATION	19.04.13	P6
CHANGE OF USE APPLICATION	28.11.12	P1



**Finkernagel Ross Architects**

Union House Third Floor  
221-222, Spooditch High Street  
London E1 6PJ  
Tel: 020 7377 5114  
Fax: 020 7425 0992

PROJECT  
9 FITZJOHN'S AVENUE  
LONDON NW3 5JY

**PROPOSED BASEMENT & LOWER GROUND FLOOR**

SCALE 1:50@A1, 1:100@A3  
DRAWING NO 9FTT-101  
DATE 17.02.15  
REVISION P11

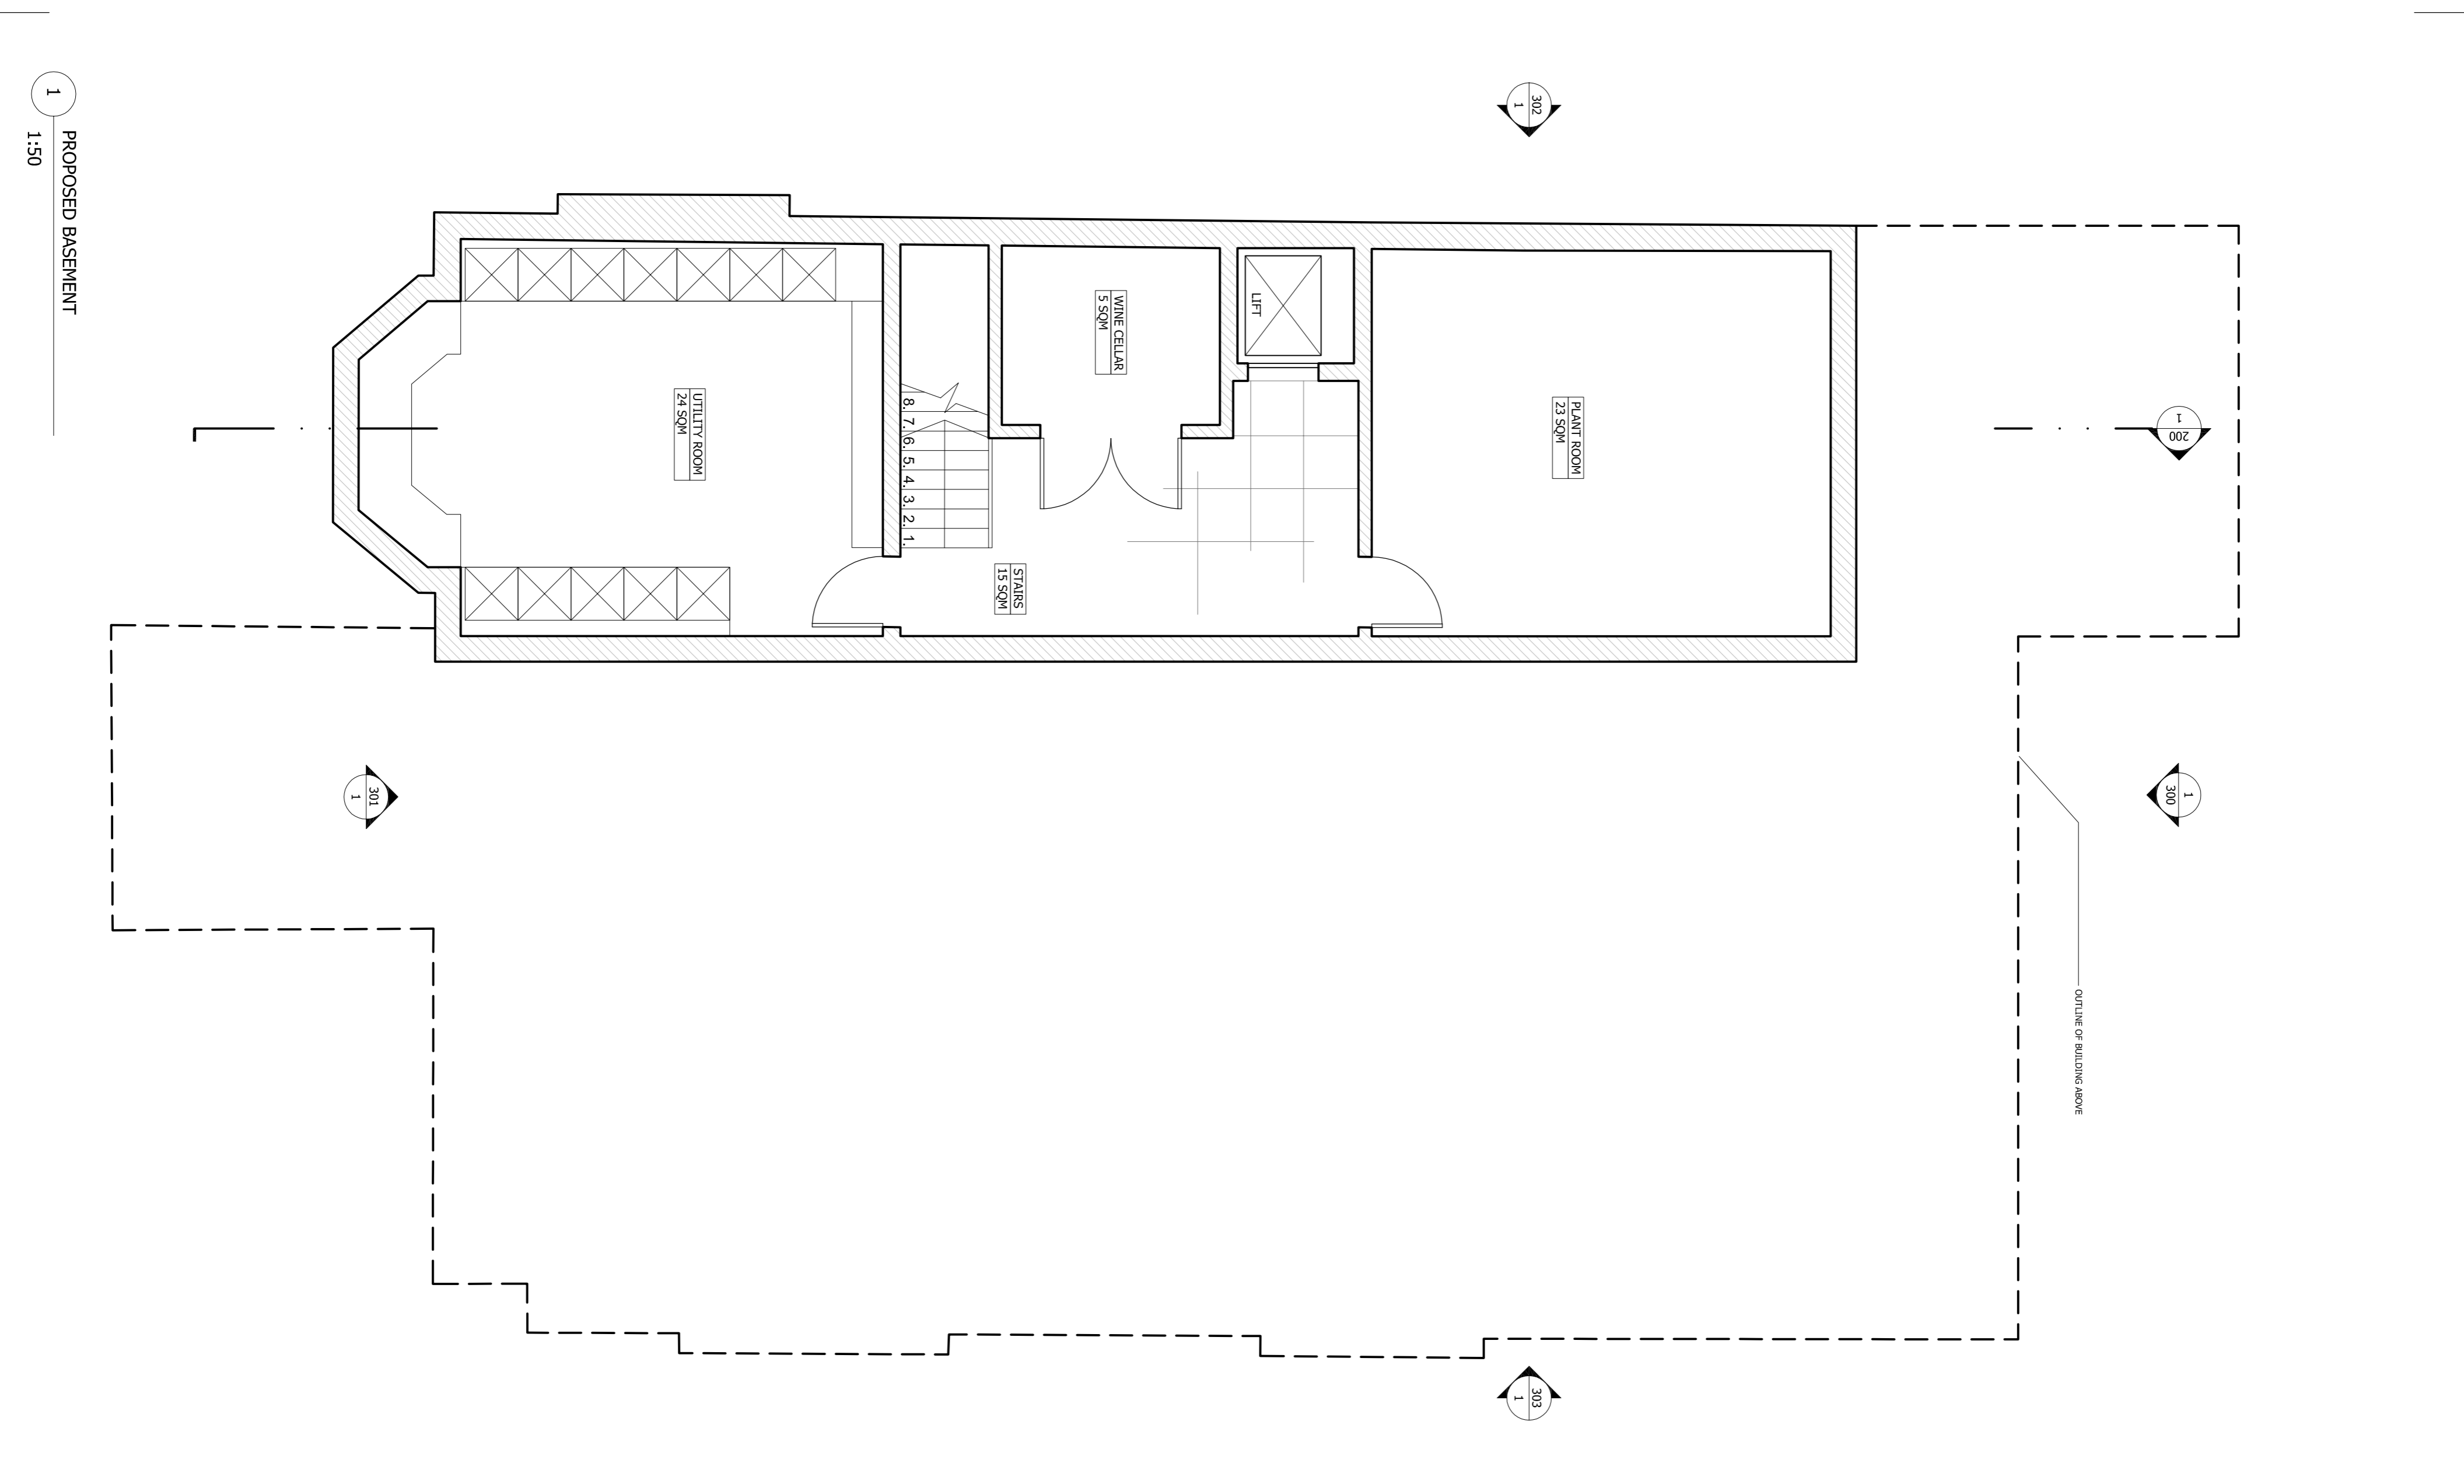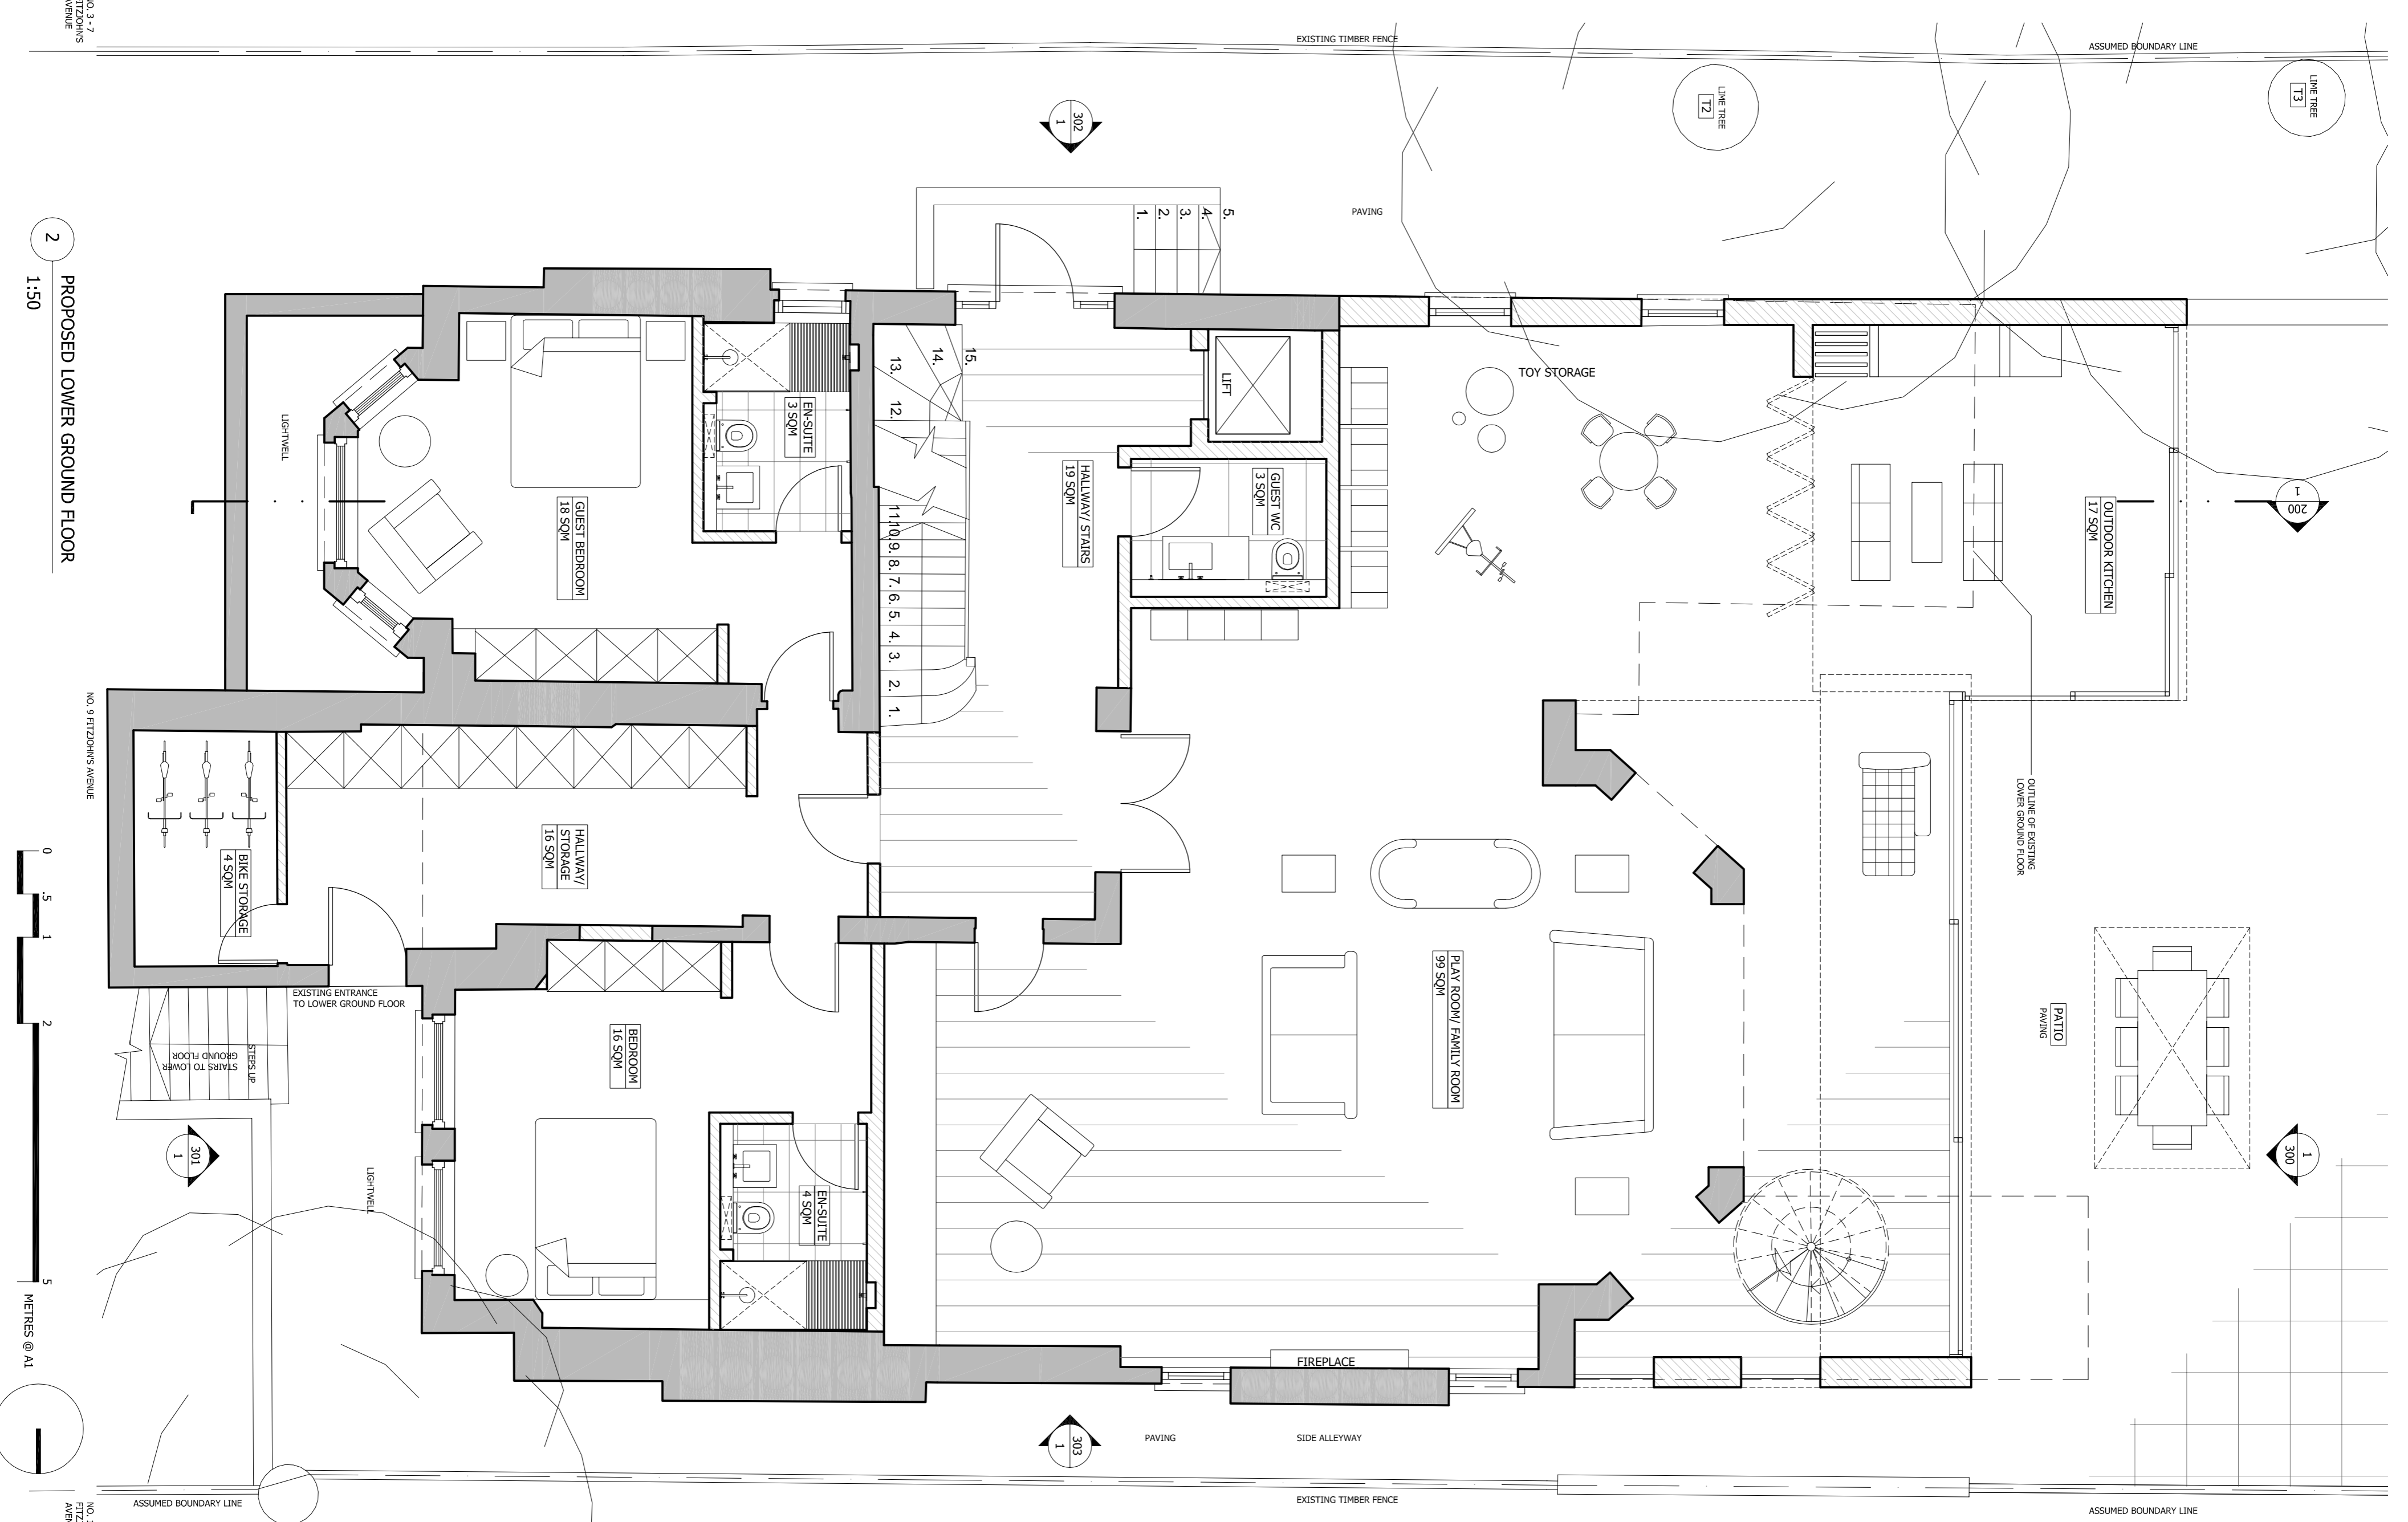

1 PROPOSED BASEMENT  
1:50

2 PROPOSED LOWER GROUND FLOOR  
1:50