


**9-13 GRAPE STREET
LONDON**

OUTLINE PROGRAMME OF WORKS FOR CONSTRUCTION MANAGEMENT PLAN

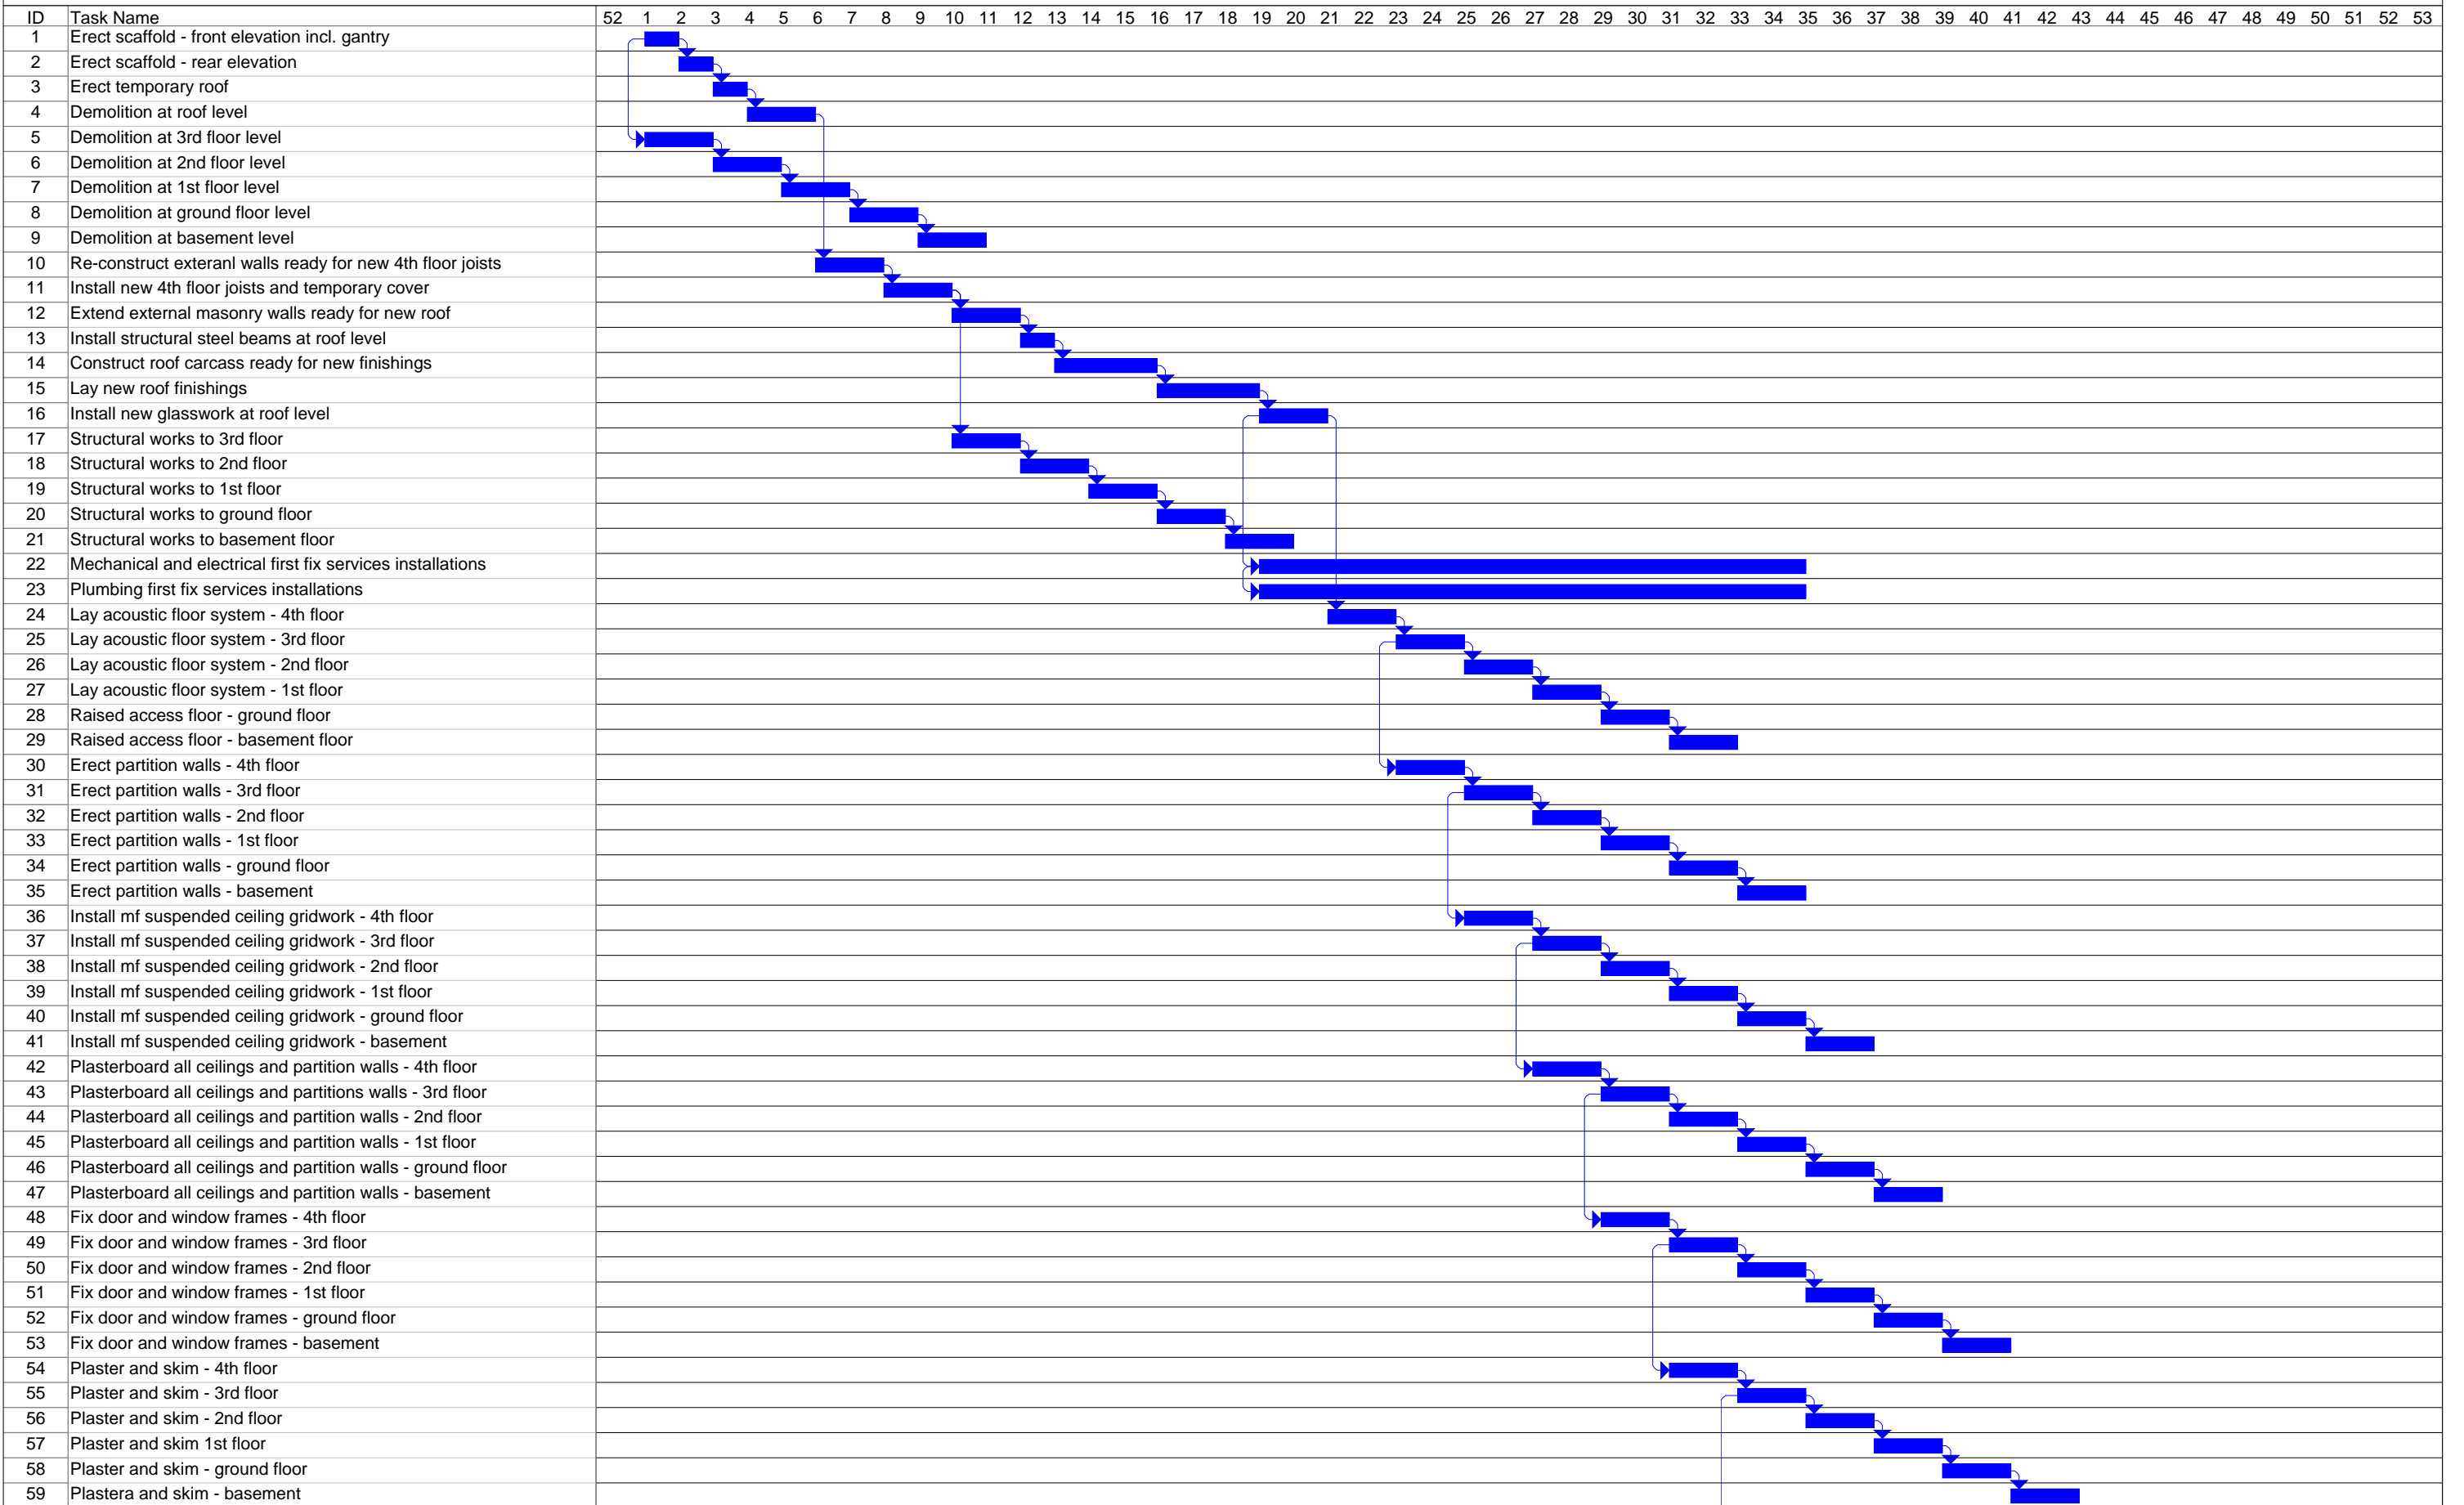

**9-13 GRAPE STREET
LONDON**

OUTLINE PROGRAMME OF WORKS FOR CONSTRUCTION MANAGEMENT PLAN

