


**BLOCK A LEVEL 5 PLAN**  
**162M2 GENERAL USE TERRACE**



**BLOCK B LEVEL 5 PLAN**  
**202M2 GENERAL USE TERRACE**  
**100M2 CHILDS PLAY SPACE**

**KEY PLAN**

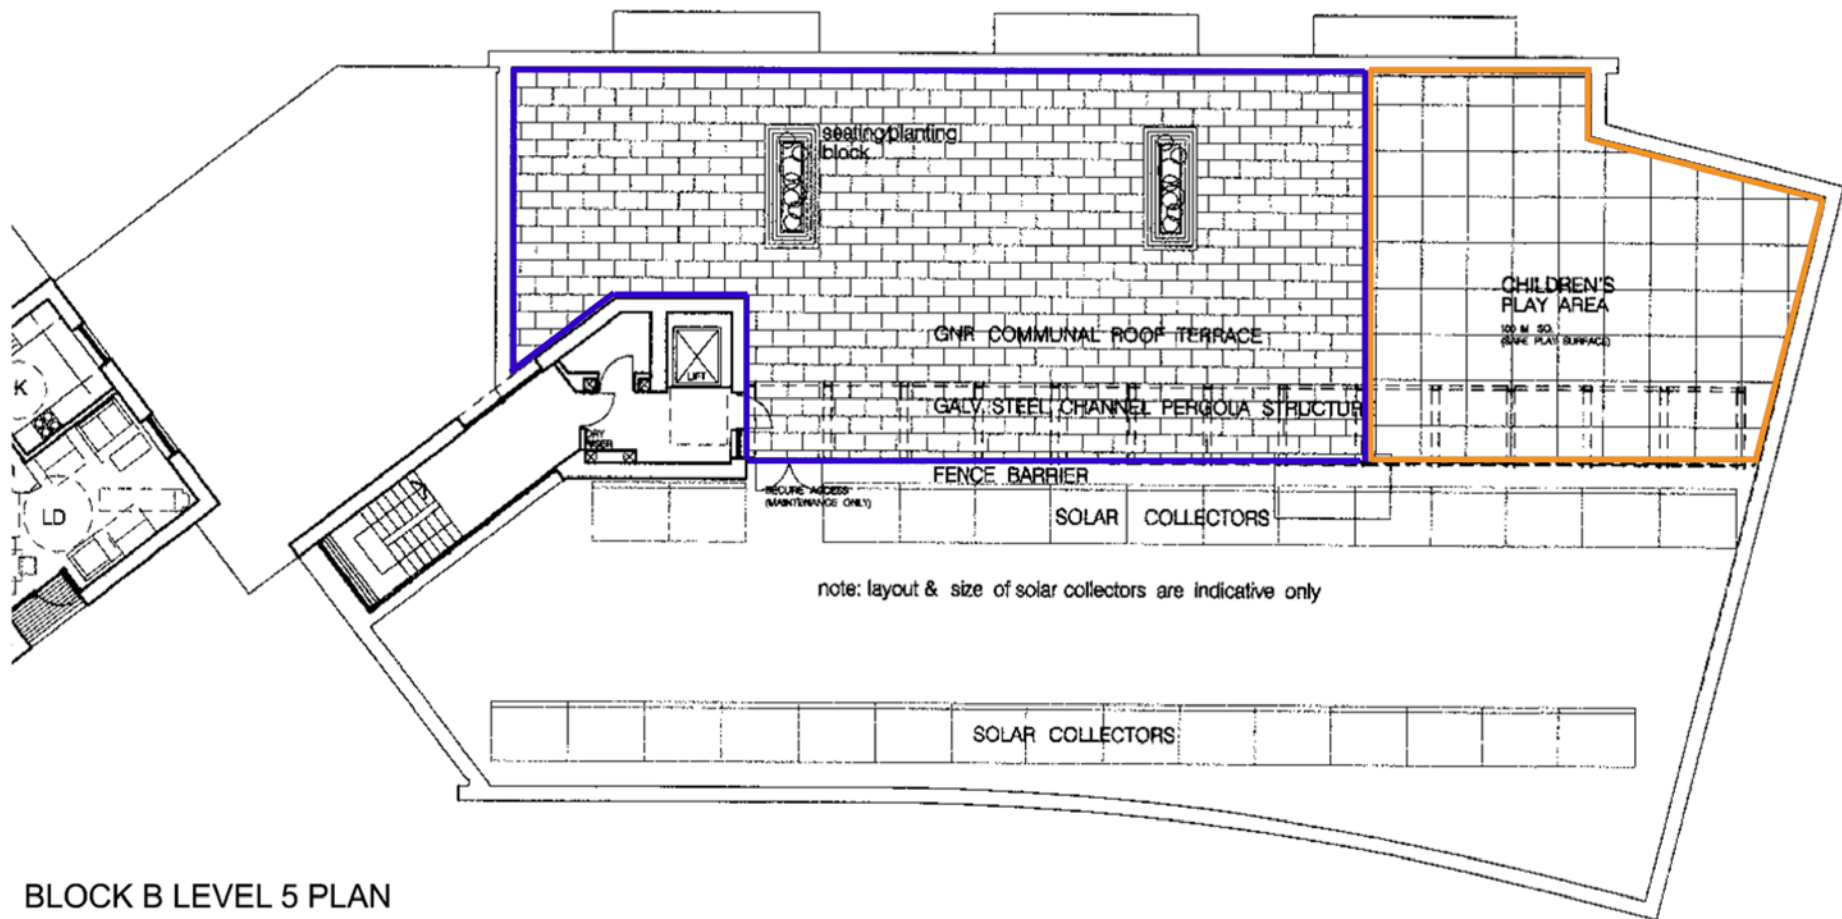

**SECTION 73 APP**

**APPROVED**  
 BLOCK A 162M2 GENERAL USE AMENITY  
 BLOCK B 202M2 GENERAL USE AMENITY  
 + 100M2 CHILDS DEDICATED AMENITY  
 TOTAL = 464M2

**PROPOSED**  
 BLOCK A 153M2 GENERAL USE AMENITY  
 BLOCK B 280M2 GENERAL USE AMENITY  
 TOTAL = 433M2

31M2 SHORTFALL TO BE DEALT WITH VIA  
 COMMUTED PAYMENT AS AGREED WITH  
 LB CAMDEN

Revisions:		Revisions:	
Suffix / Date / Drawn by		Suffix / Date / Drawn by	

Job Name: 22 -24 ST PANCRAS WAY LONDON NW1 0NY			
Drawing Title: VARIATION OF CONDITION APPROVED BLOCK A/B LEVEL 5 PLAN			
Scale: NTS@A3	Date: 02.2015	Drawn: RM	Checked: PW

  
 4TH FLOOR SOPHIA HOUSE, 32-35 FEATHERSTONE STREET, LONDON, EC1Y 8QX  
 TEL: 020 7250-0090 FAX: 020 7250-0993  
 www.europeanurban.com

Job Ref:	Drawing number: AL(00)30	Revision: -
----------	-----------------------------	----------------