


PART SECTION THRO' TEMP EXHIBITION SPACE

Scale 1:50

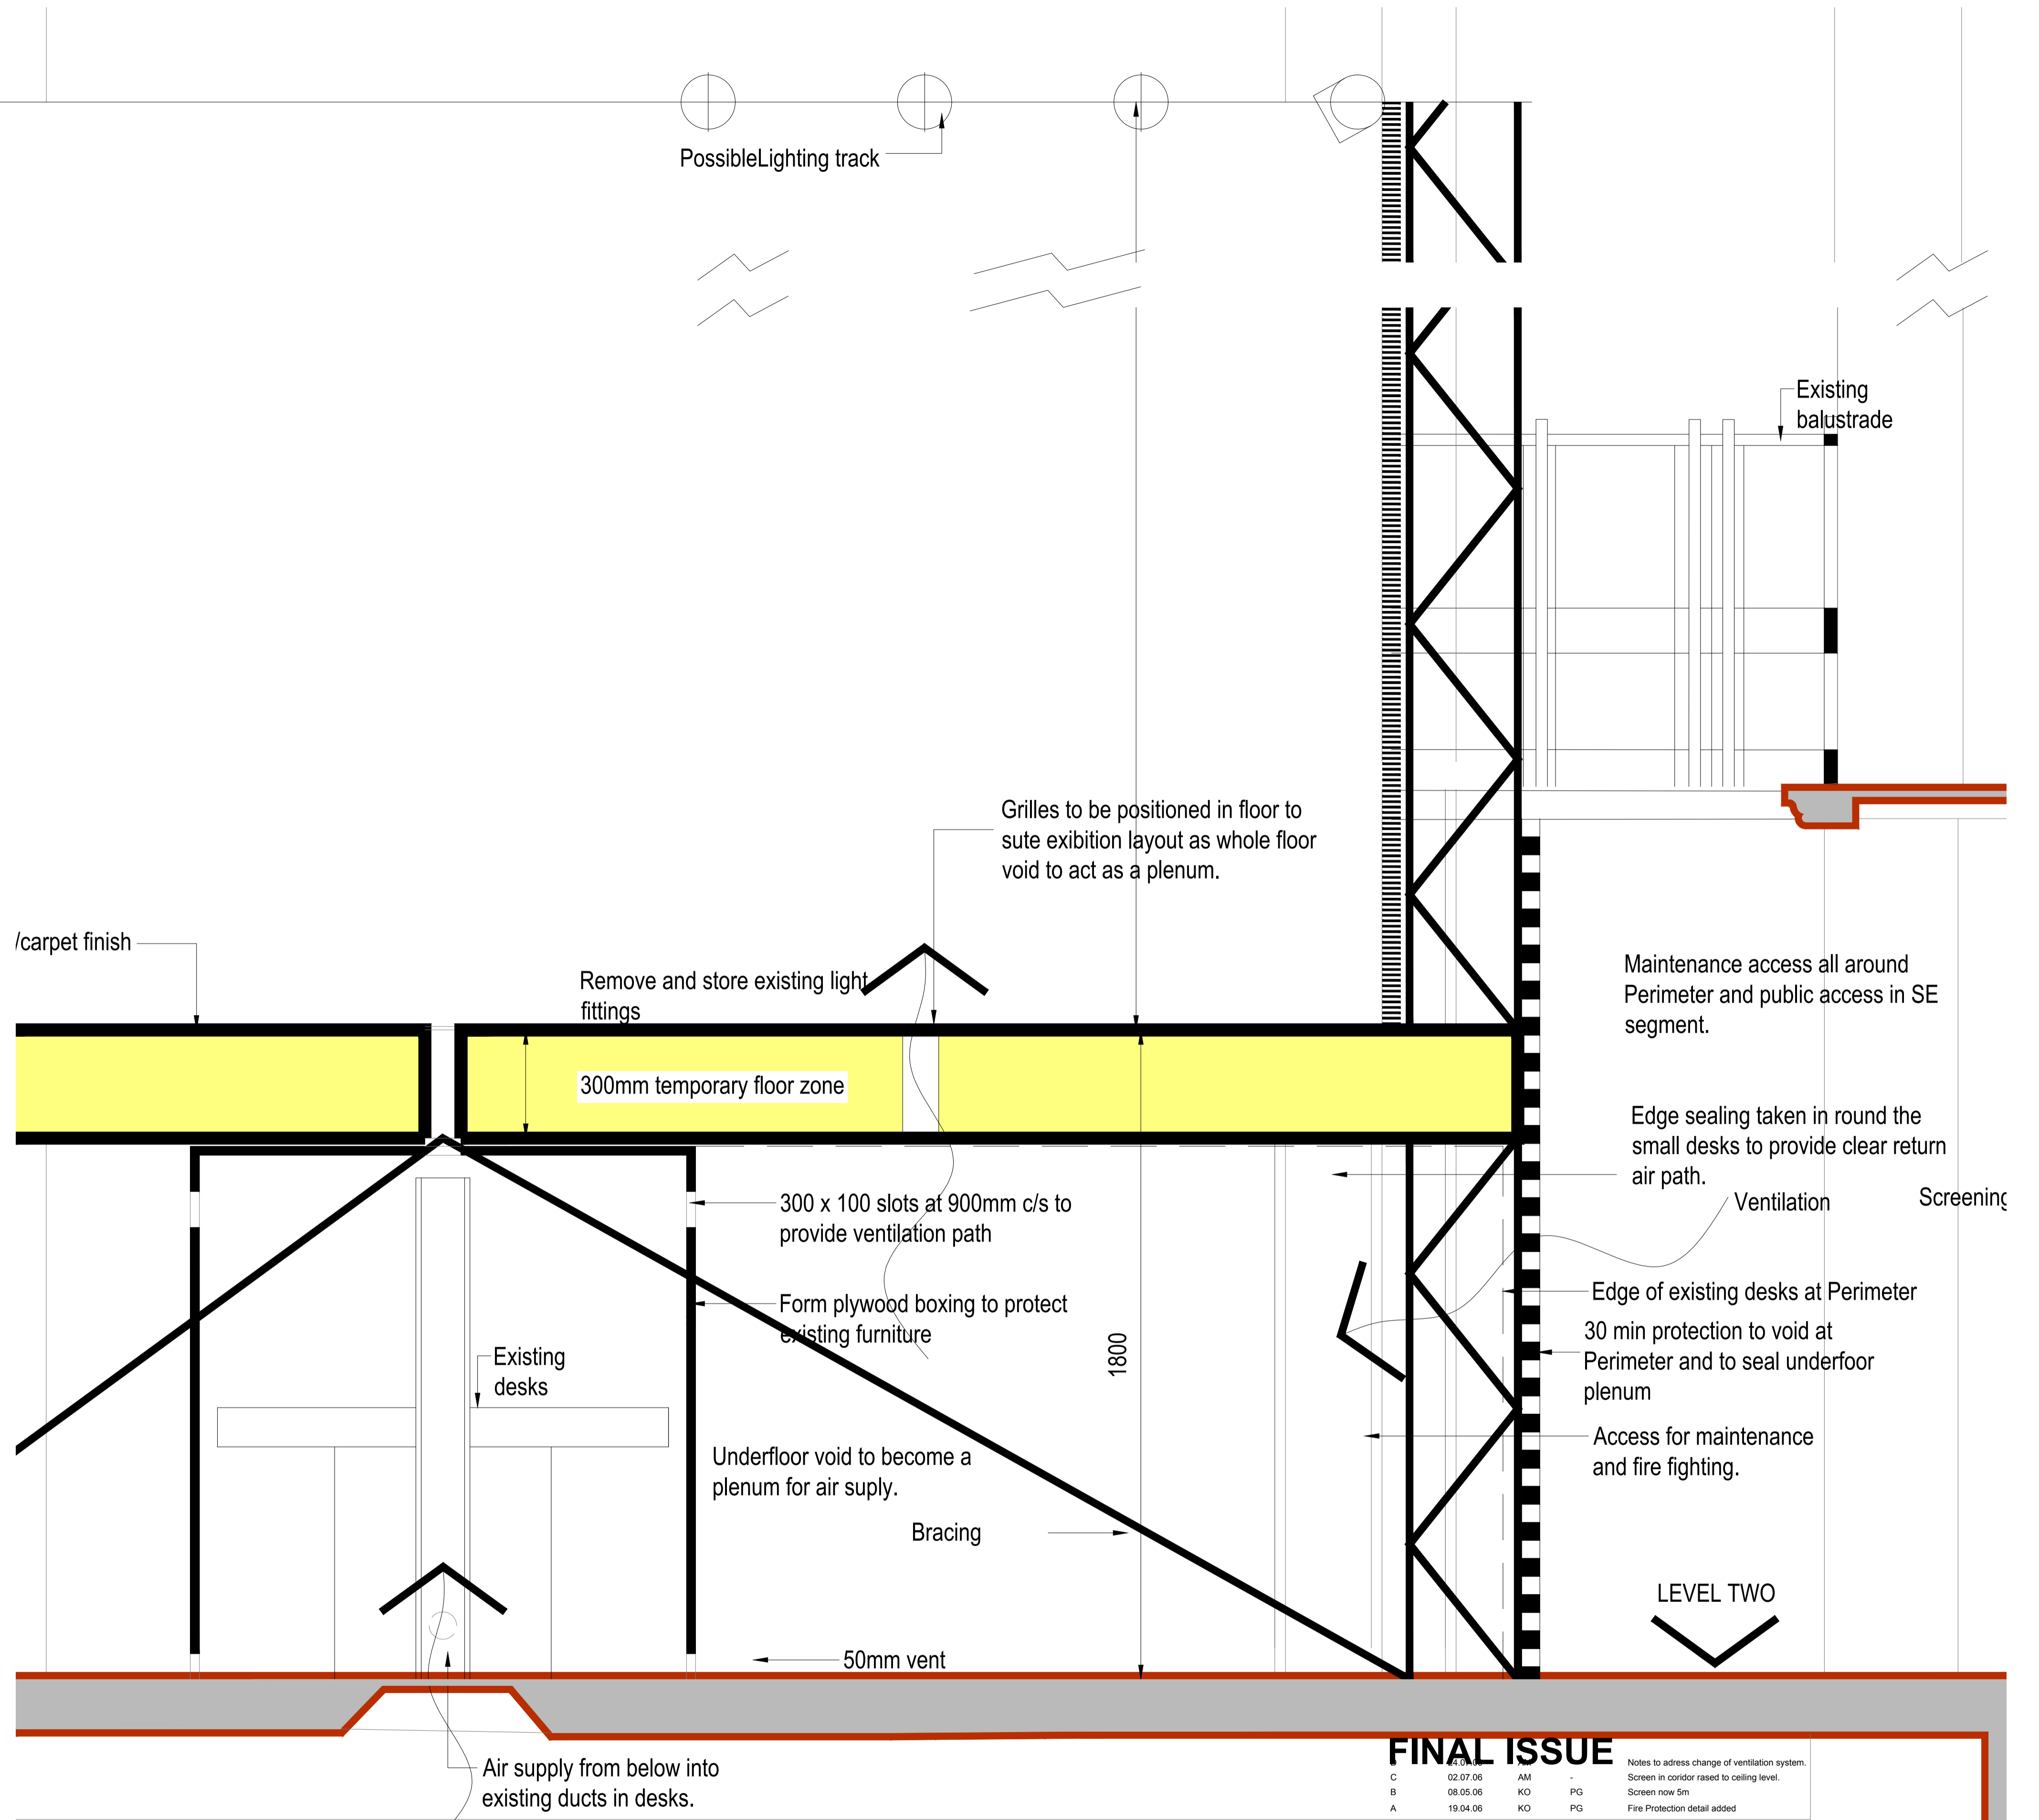

PROTECTION OF EX READING TABLES

Scale 1:10

FINAL ISSUE

REVISION	DATE	DRAWN	CHECKED	DESCRIPTION
C	02.07.06	AM	-	Notes to address change of ventilation system.
B	08.05.06	KO	PG	Screen in corridor raised to ceiling level.
A	19.04.06	KO	PG	Screen now 5m Fire Protection detail added

CLIENT British Museum	SCALE 1:50, 10@A1	DATE March 2006
PROJECT Round Reading Room	DRAWN ML	CHECKED
DRAWING TITLE Proposed Section	JOB NUMBER 230838	DRAWING NO. 007
		REVISION D