

1. Do not scale off these drawings. Dimensions govern.
2. All dimensions are given in millimetres (mm) unless noted otherwise.
3. All dimensions shall be verified on site before proceeding with the work.
sporadicSPACE shall be notified immediately in writing of any discrepancies.
4. All dimensions relevant to the setting out of site work shall be verified by the contractor before construction and fabrication commences.
5. Workmanship and materials to be accordance with the relevant current British Standard Codes of Practice and the Local Authorities requirements.
6. During construction the contractor shall be responsible for maintaining the structure and all building elements in a safe and stable condition.
7. This drawing must be read in conjunction with all other contract documentation and other consultants's documentation.
8. If in doubt, ask!

Rev.	Date	Reason for Issue	ch'd
P-03	18-02-2015	For planning	AVK
P-02	19-12-2014	For planning	AVK
P-01	22-11-2014	For planning	AVK
P-00	01-09-2014	For planning	AVK

PLANNING

sporadicSPACE


architecture - interiors - product design

1st: 0207 251 8577 | 70 Cowcross Street
Farringdon
London
EC1M 6EJ
www.sporadicSPACE.com

Project
HOUSE TAHERI
13 GLENILLA ROAD
NW3 4AJ London

Proposed:
SECTION AA

Job No.	Date	Drawn
SP_A1026	July 2014	JG
Scale	Drawing No.	Revision
1:50 @A1	A031	P-03
1:100 @A3		

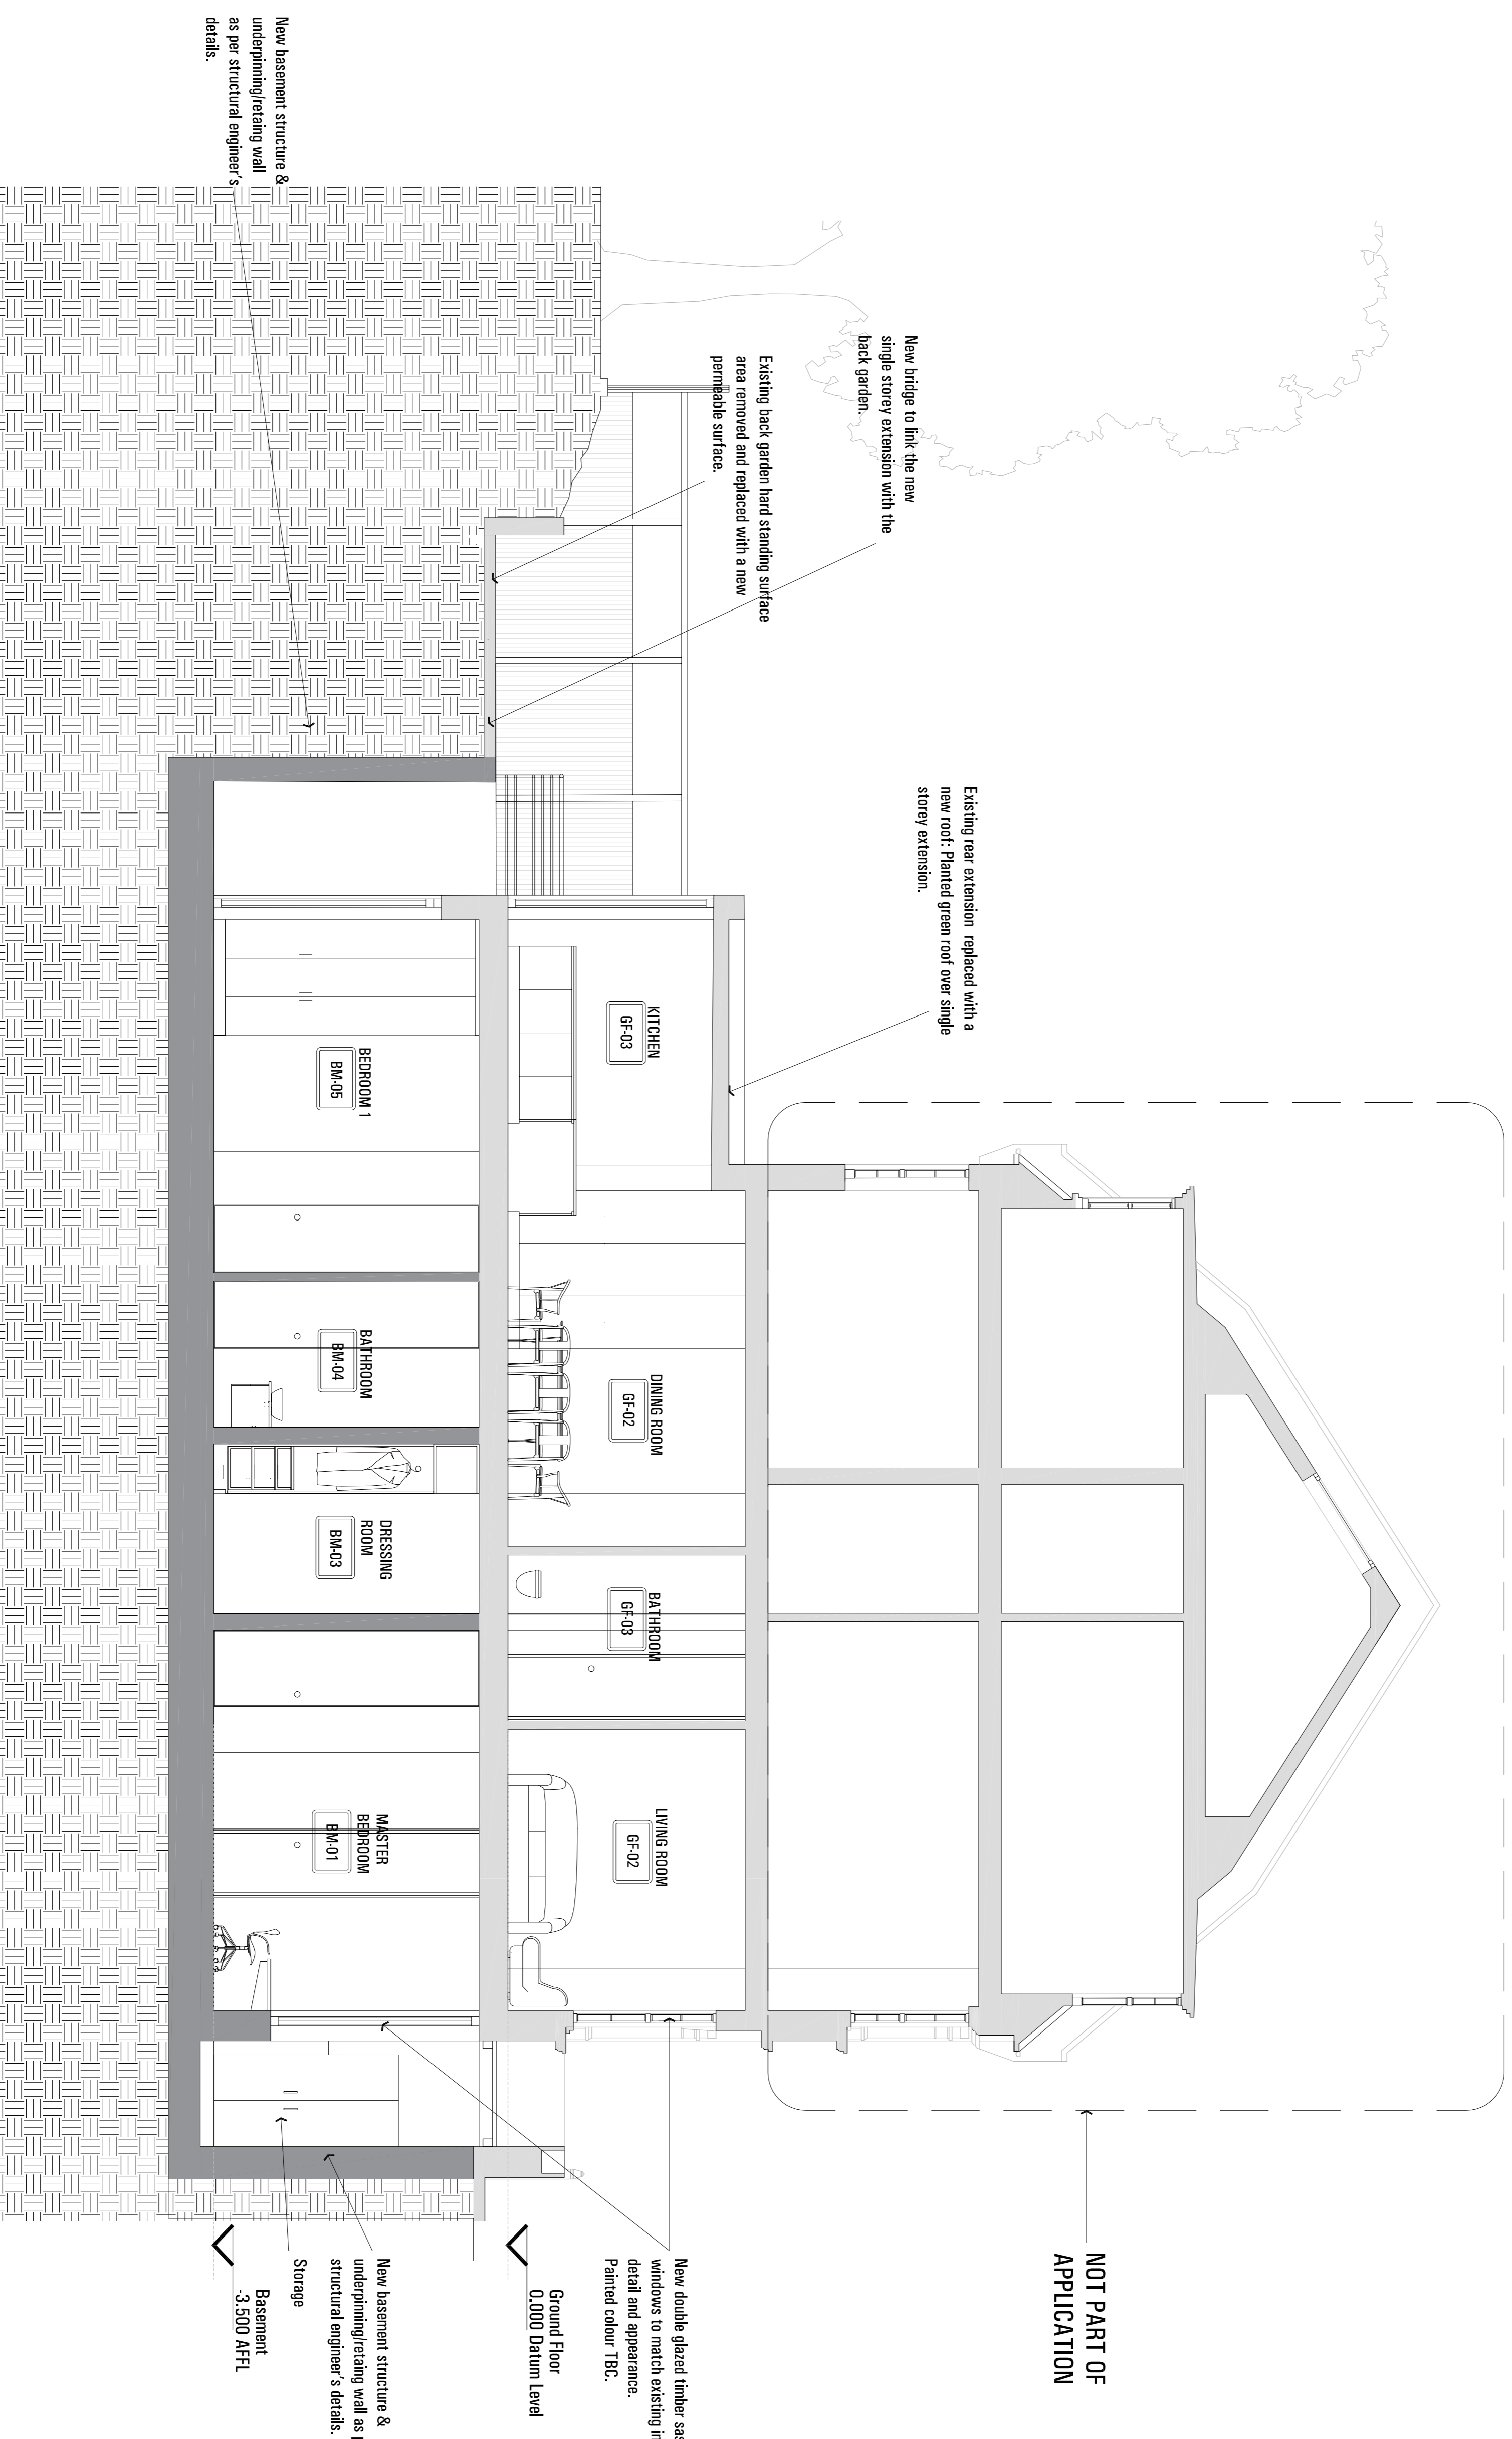

01. SECTION AA